



## NEW WALL SIGN

DIMENSIONAL .5" LETTERING AND LOGO  
 ON .5" DEEP MDO SIGN PANEL TOP CUT TO CITYSCAPE SHAPE.  
 ALL RETURNS PAINTED BLACK  
 SCREW AND OR BLIND FASTENER MOUNT TO EXTERIOR LAP SIDING  
 BUILDING / TENANT FRONTAGE WIDTH = 62.5'  
 TOTAL SF ALLOWED = 62.5 SF. SECONDARY IMAGE SF ALLOWED = 12.5 SF  
 NEW SIGNAGE = 45 SF SECONDARY IMAGE = 7.7

- CHROMATIC PAINTED FINISH
- CHROMATIC PAINTED FINISH
- CHROMATIC PAINTED FINISH


# MOORE

## SIGNS

Westerville, Ohio 614.882.1110 [www.moore signs.biz](http://www.moore signs.biz)

CTY STYL WALL PRMT  
 4.8.20 MOE  
 5.22.20 REVISED FOR ART MEETING


## PERMIT ART

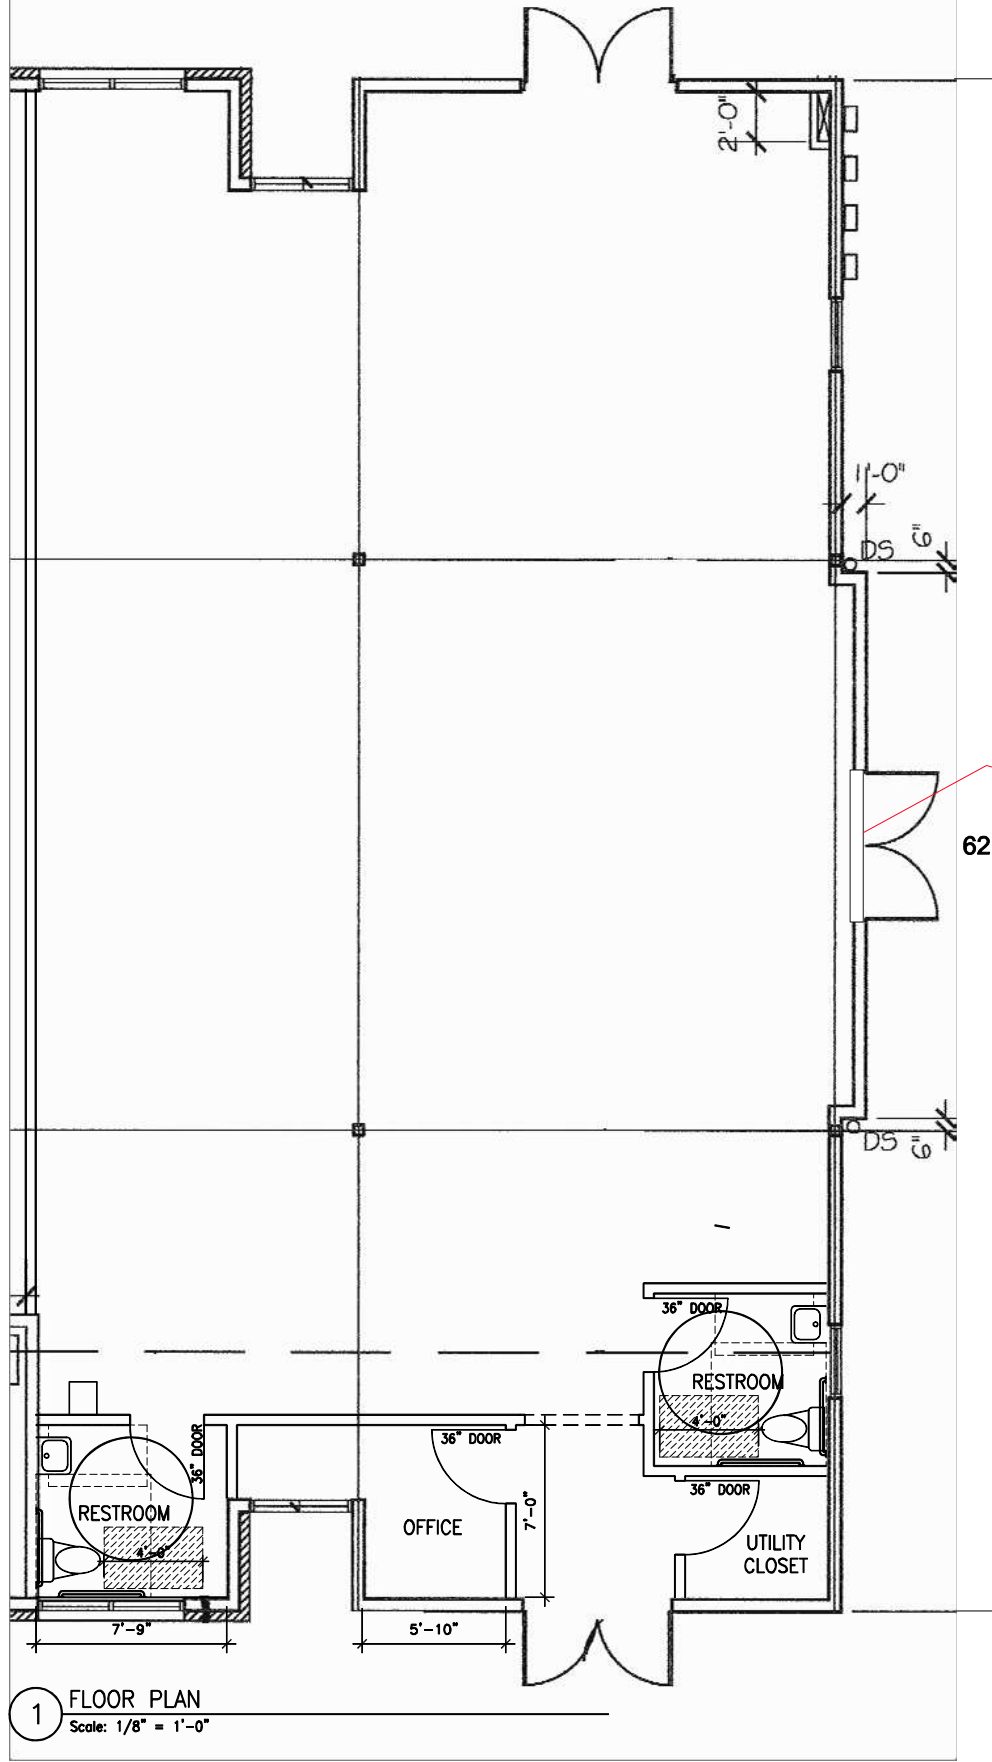

SCALE



1 FLOOR PLAN  
Scale: 1/8" = 1'-0"

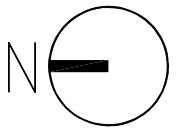

NET SQUARE FOOTAGE:

1936 SF

EXISTING CEILING HEIGHT:

12'-0"

**Limitations:**  
These documents provide schematic layout only. They are not intended as permit drawings, they provide base information from which permit drawings can be developed that meet design standards. All code, life-safety and other regulatory requirements are to be addressed by those developing permit documents. Use of these drawings signifies acceptance of these limitations.

4.2.20  
Date

CITY STYLE KIDS BOUTIQUE

Shops at River Ridge - Building F  
Dublin OH

Project No.  
Scale: 1/8"=1'=0"

Drawing No.

