




**MESH PATIO**  
**CONCEPT DESIGN**  
**3.9.2021**  
© Tim Lai ArchitecT



PARCEL: 273-012660-00  
BP CBLOCK 1&2 LLC  
6678 RIVERSIDE DR.  
DUBLIN, OH, 43017

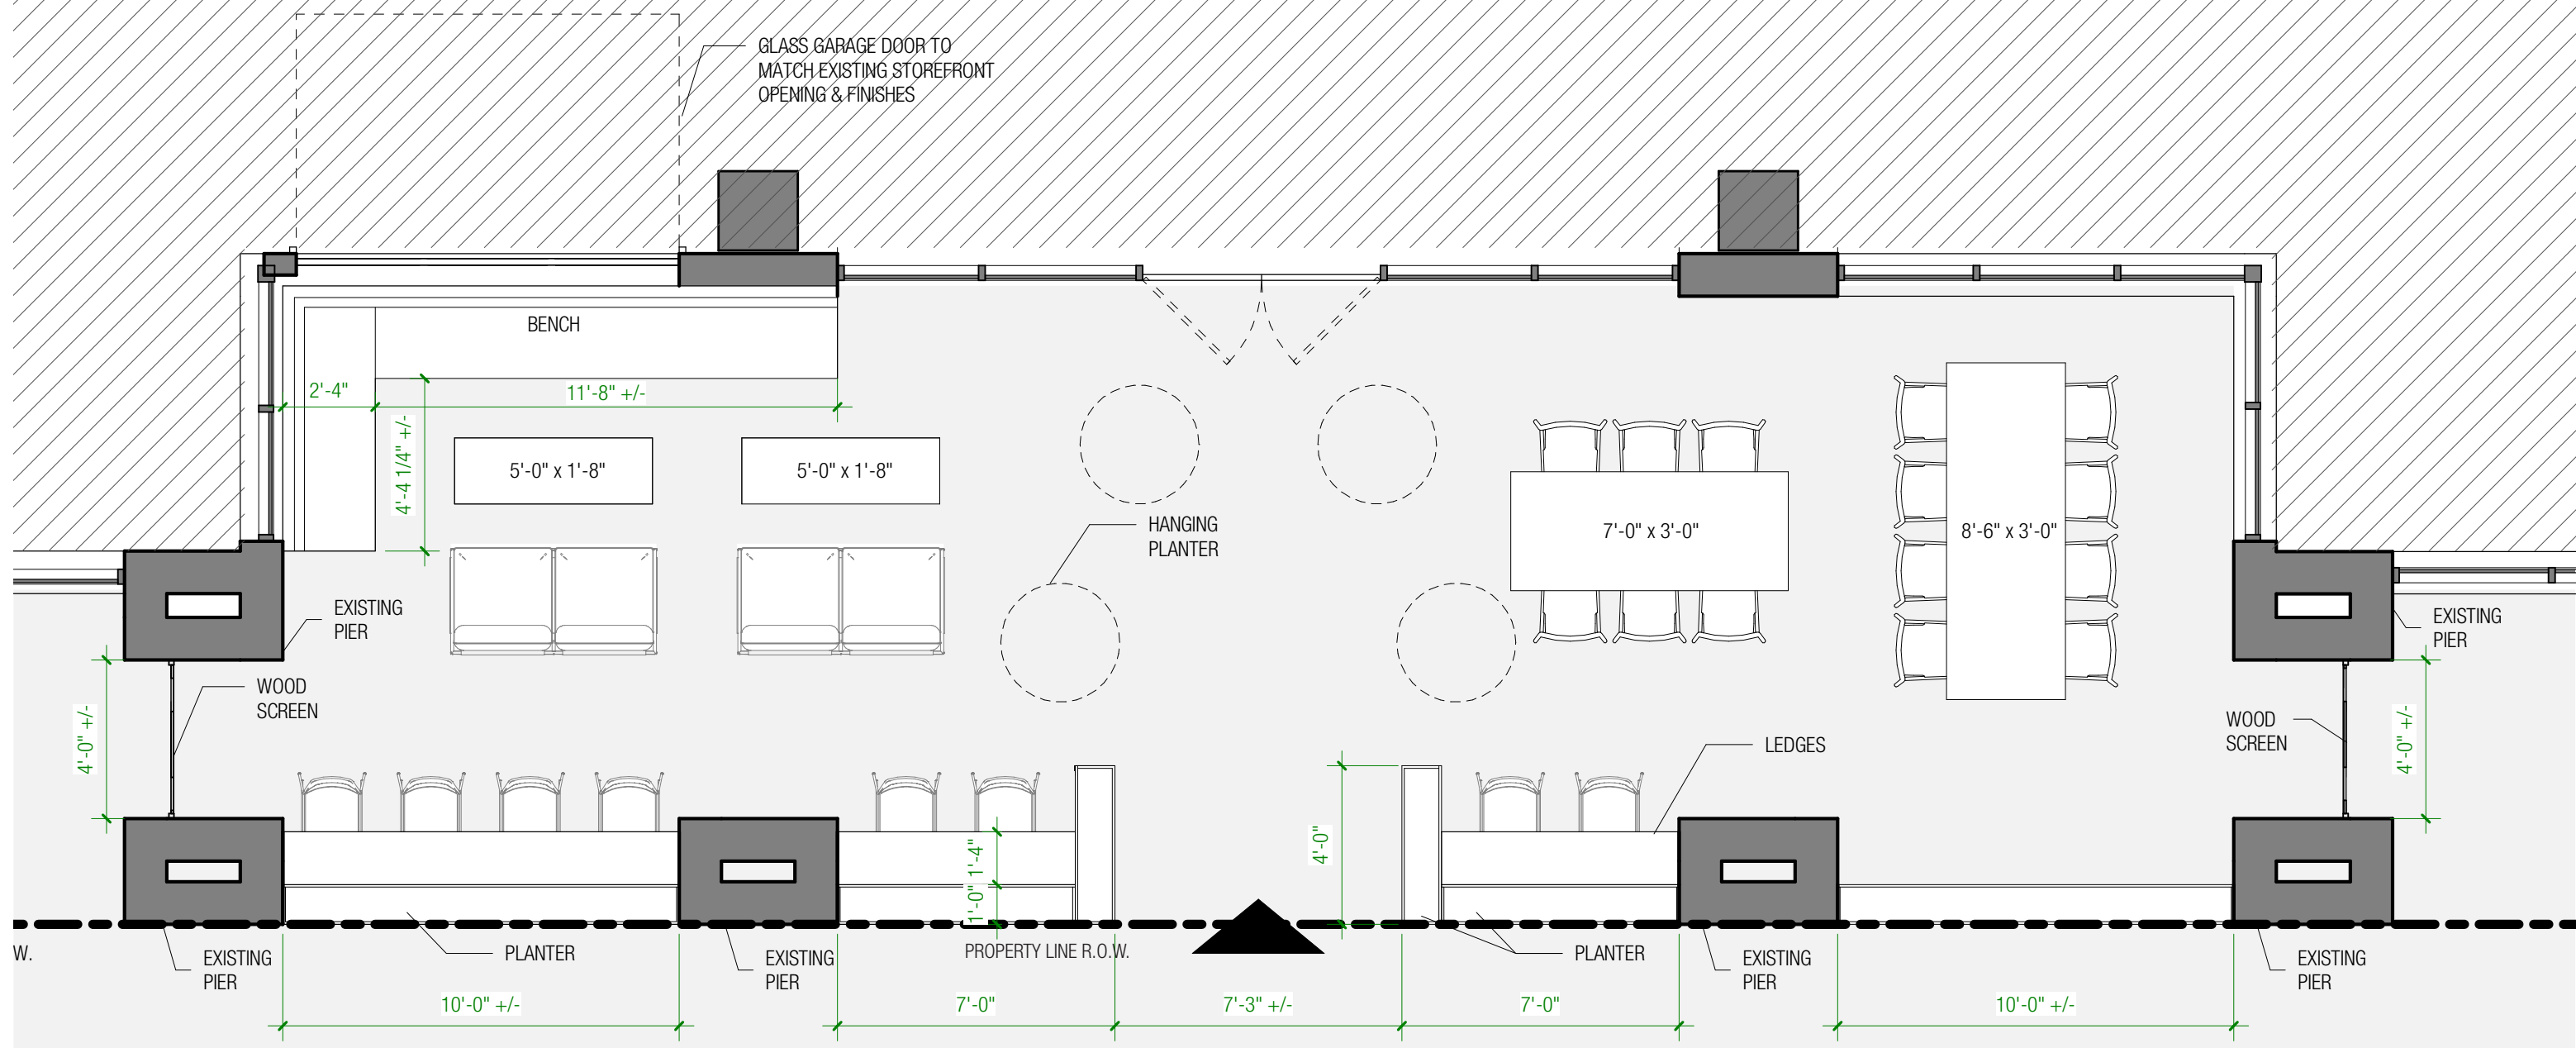

\* ALL PROPOSED IMPROVEMENTS ARE LOCATED WITHIN THE EXISTING COVER PATIO STRUCTURE.

### PATIO PLAN

SCALE: 1/4" = 1'-0"







STREET VIEW













Concrete top w/ cedar base (similar)



Dog Days Sofa, Bludot





Hot Mesh Barstool, Bludot




Flower basket 42" Dia.




Decade Chair, Bludot






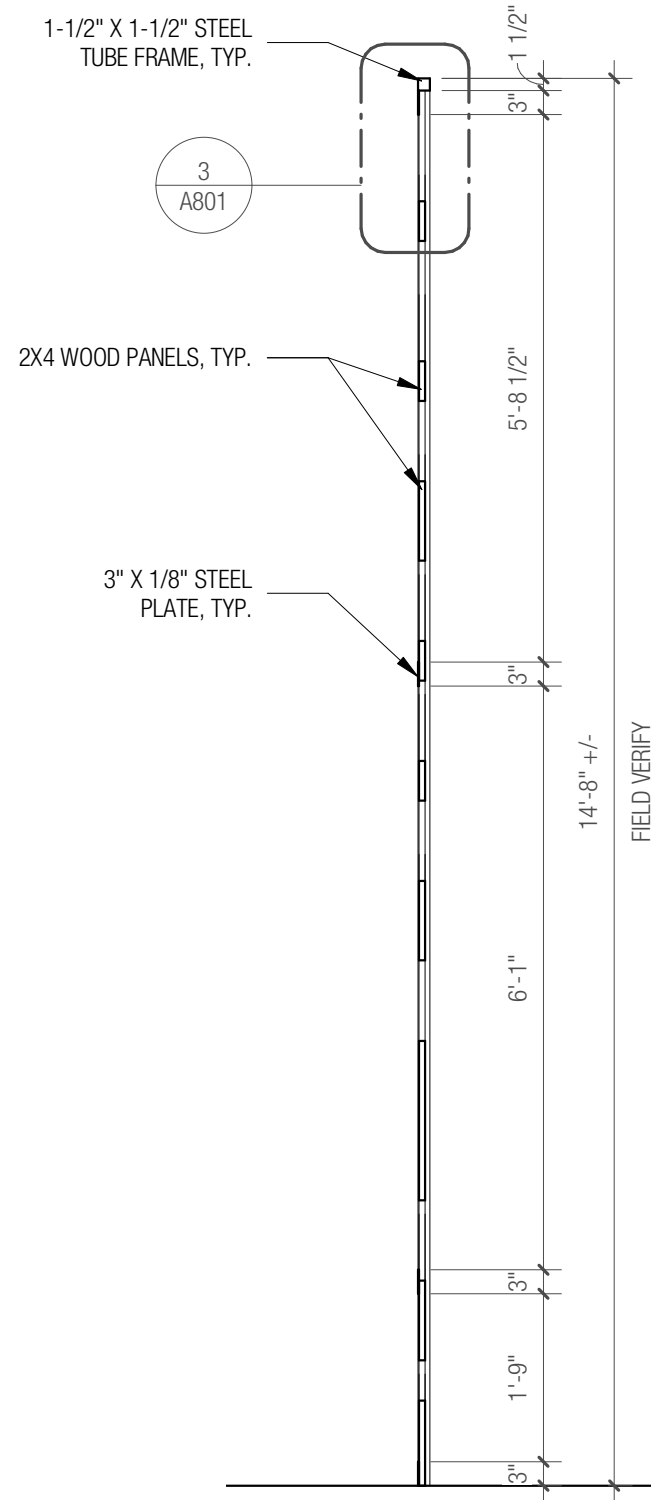


**2** SCREEN SECTION, TYPICAL  
1/2" = 1'-0"

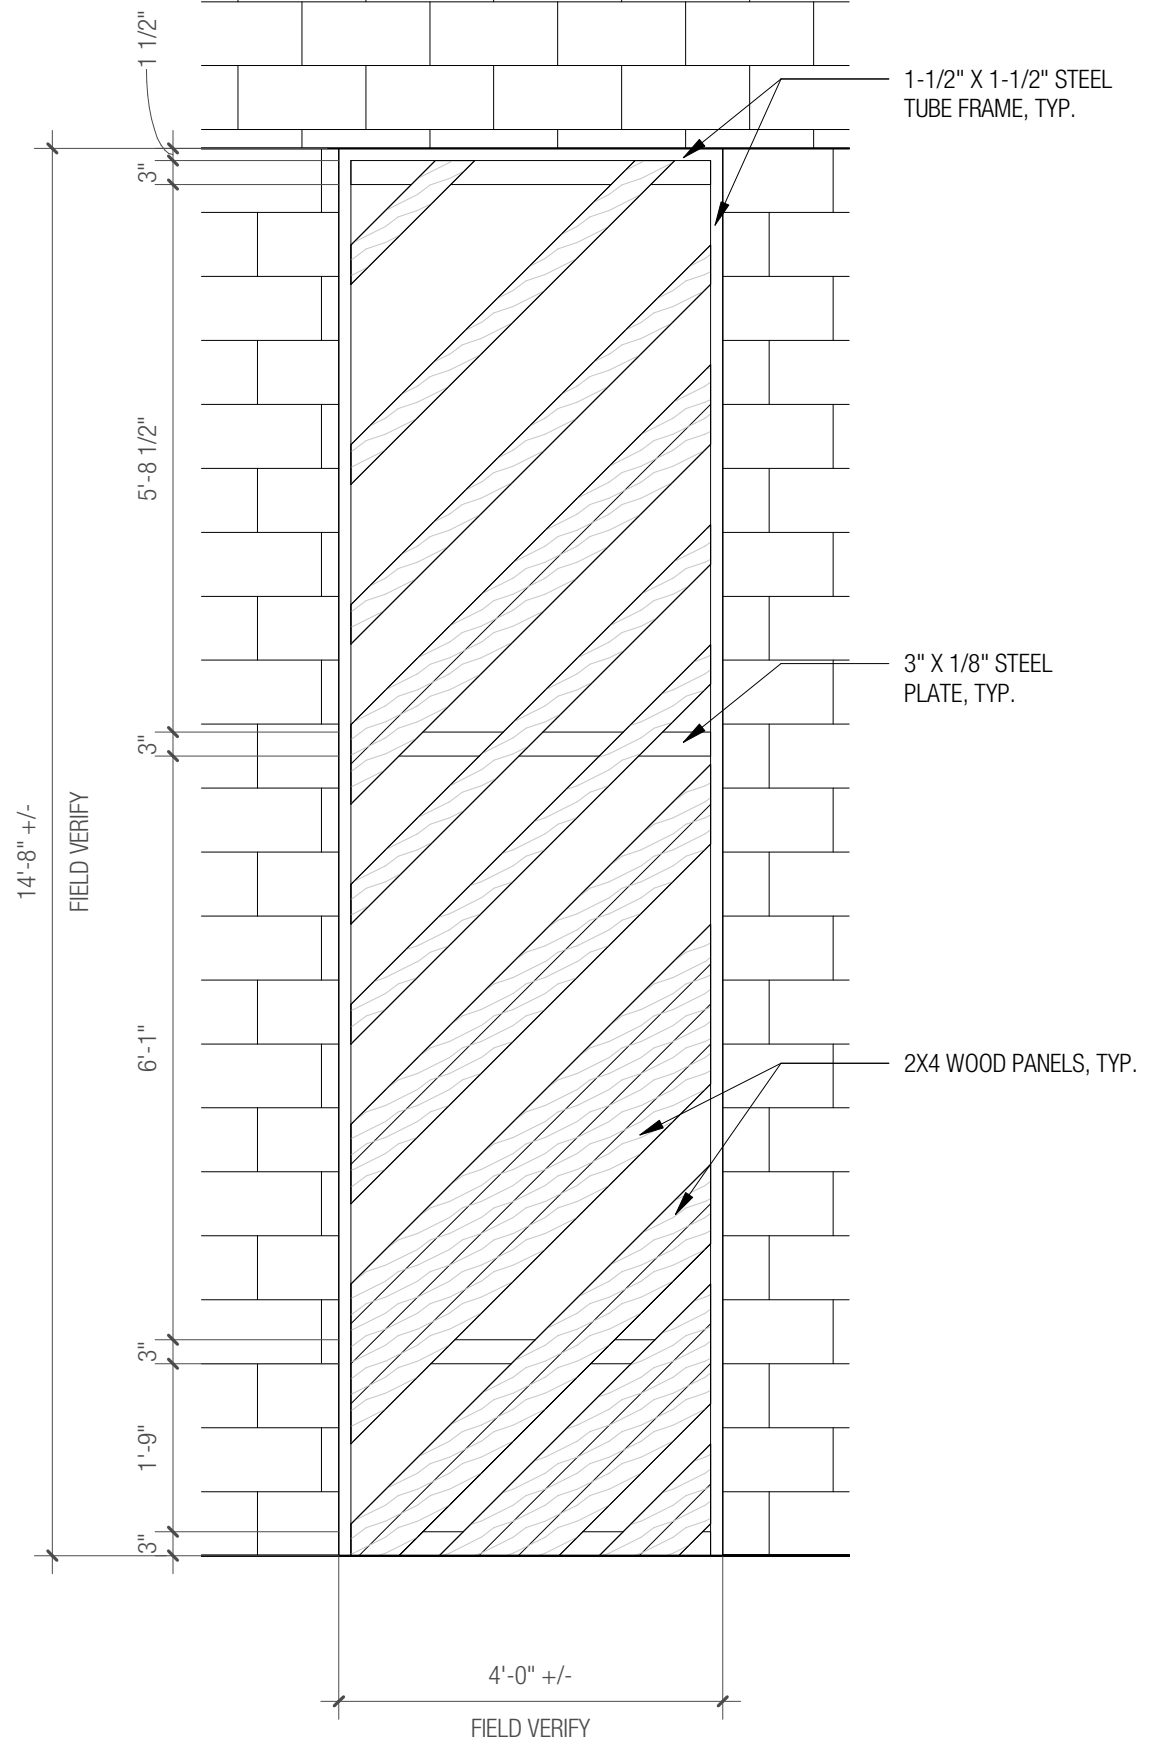

**1** SCREEN FRONT SIDE ELEVATION  
1/2" = 1'-0"

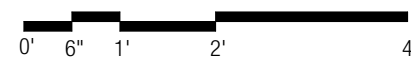



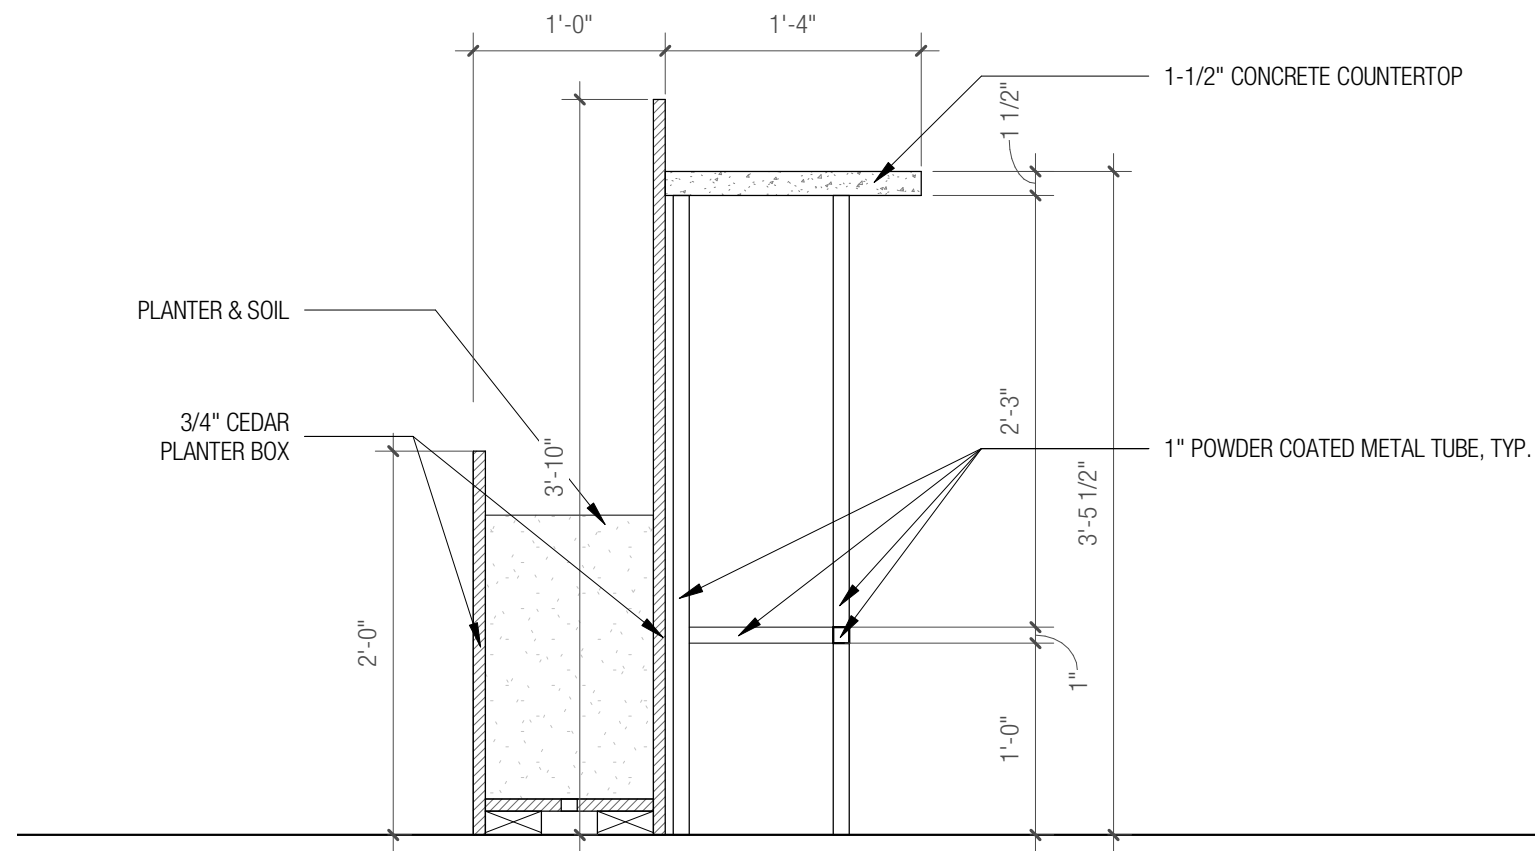

# 4 PLANTER TYPICAL SECTION







**MESH BI-FOLD STOREFRONT  
CONCEPT DESIGN  
4.26.2021**  
© Tim Lai ArchitecT





SITE CONTEXT












meshFITNESS

EAST ELEVATION

The aluminum bi-fold storefront is to be approx. 3'-6" wide by 6' tall per panel to fit into the existing storefront system. They are to open into the interior of the fitness.

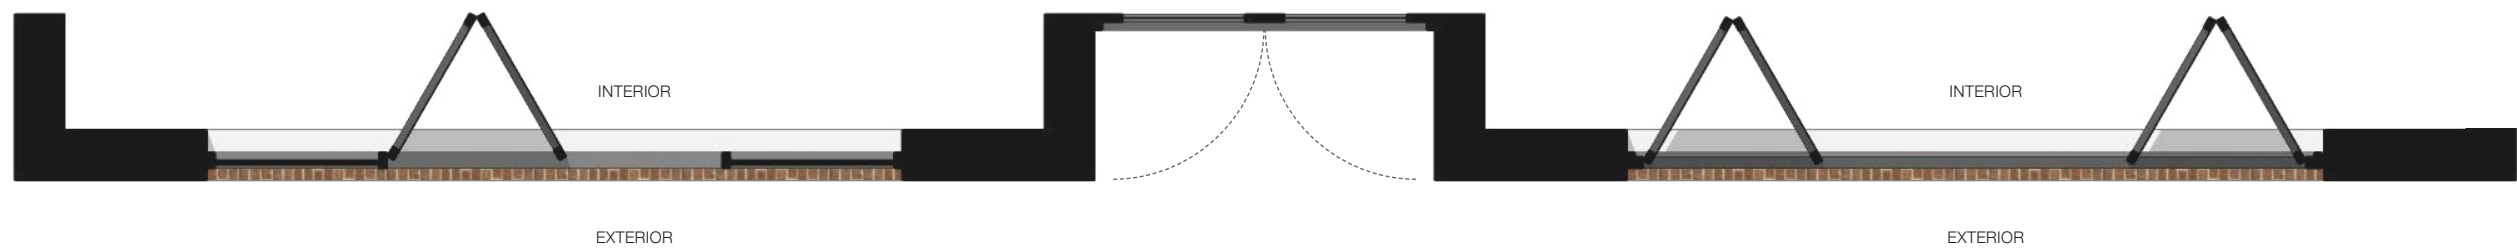

PLAN VIEW

SCALE: 1/4" = 1'-0"

