


- 1** NILMNT 15 CUSTOM Ground Sign
- 2** ADDLET FCO Address Numerals
- 3** PPWS No Weapons Sign
- 4** PPWS No Weapons Sign
- 5** PPWS No Weapons Sign
- 6** DIR CUS Directional Sign

Site Plan

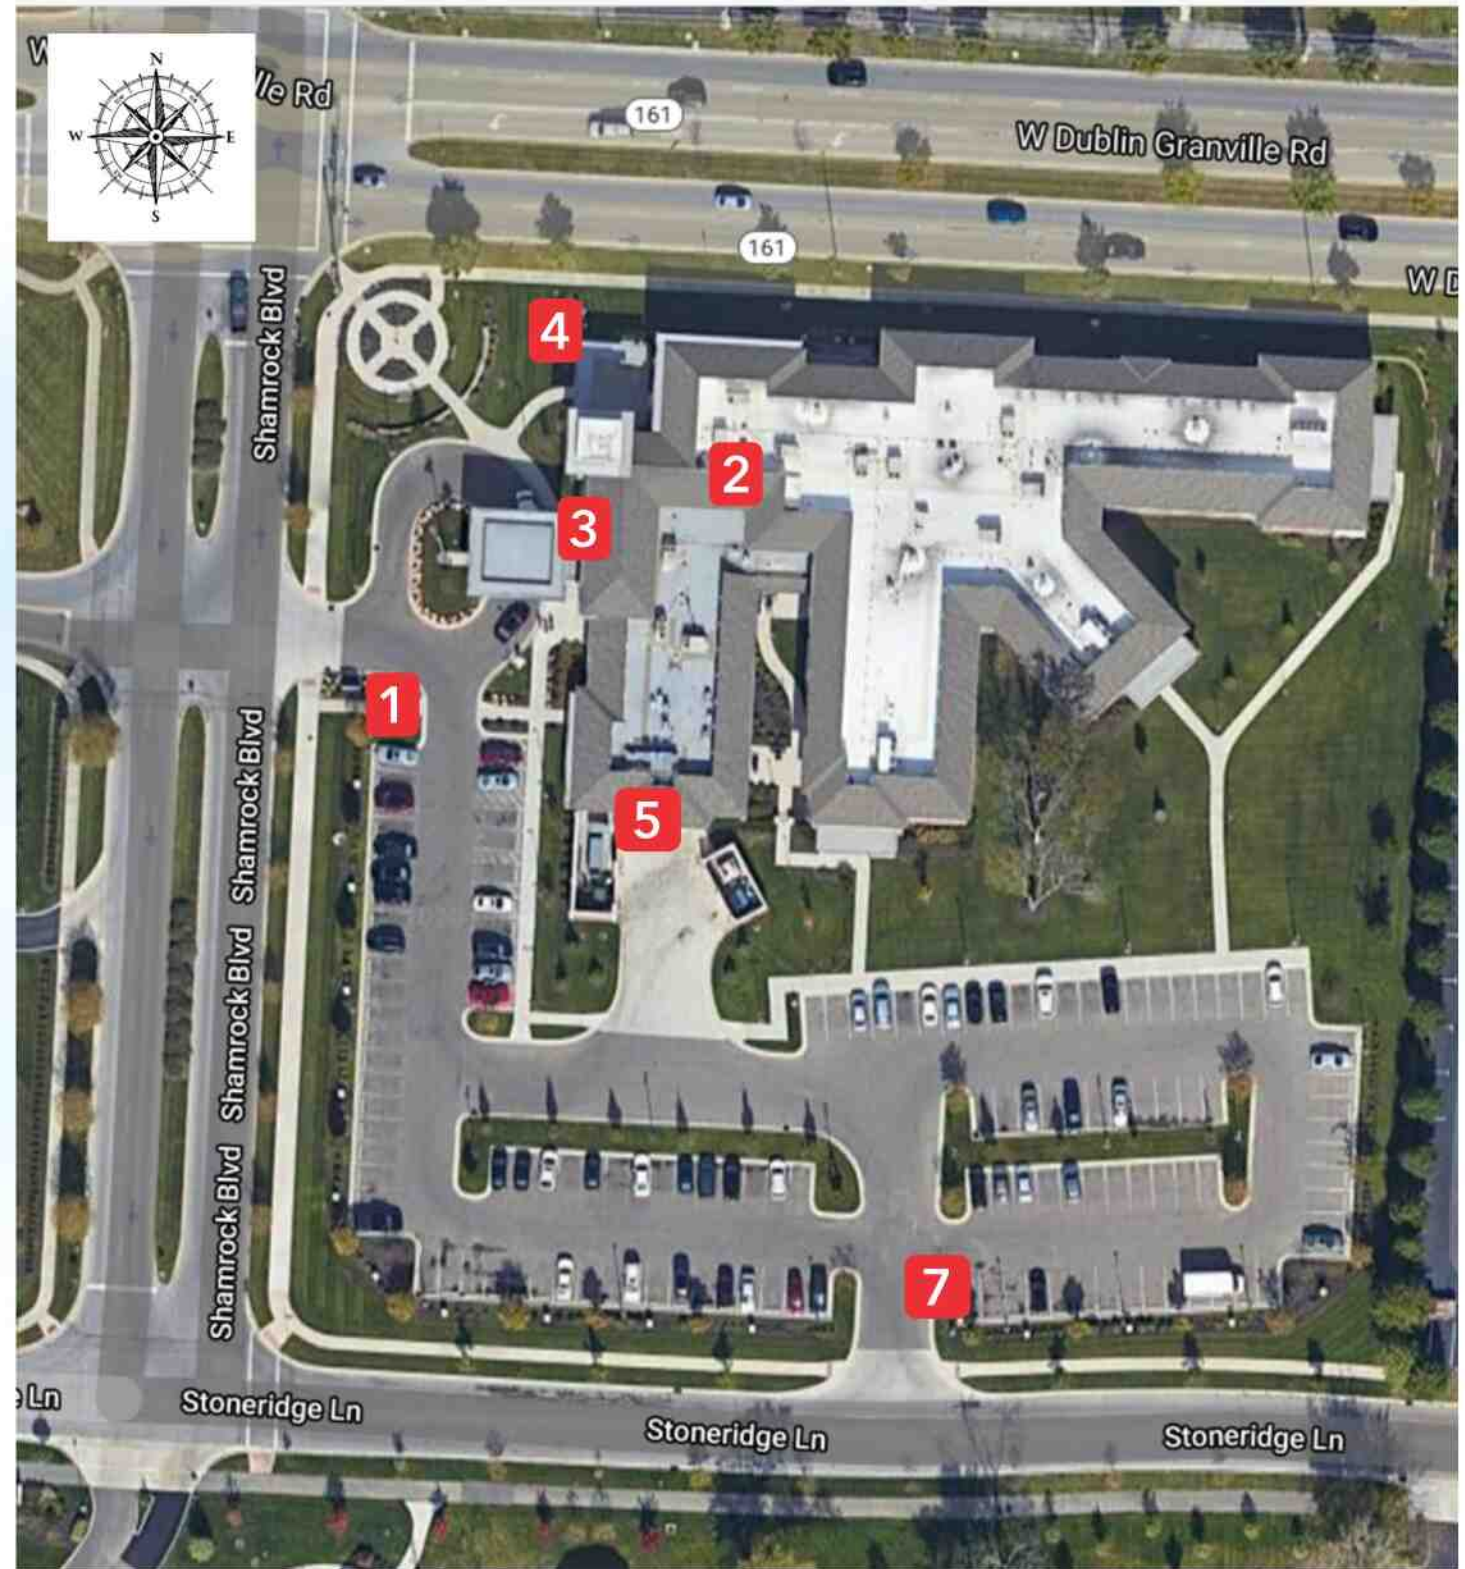

**Gardner**  
**signs**

<b>MICHIGAN</b>	<b>OHIO</b>
1087 Naughton Dr Troy, MI 48083	3800 Airport Hwy Toledo, OH 43615
(248)689-9100 T (248)689-9101 fax	(419)385-6669 T (419)385-7046 fax

www.gardnersigns.com

**CLIENT:** ProMedica  
**PROJECT:** Site Plan  
**LOCATION:** 4075 W Dublin at Granville Rd  
 Dublin OH 43017  
**SALESPERSON:** Jeff Prymas  
**DESIGNER:** dmf  
**DATE:** 09/21/2020  
**DESIGN #:** 5134-1  
**REVISIONS:** 10/12/2020 10/22/2020 11/03/2020  
**SCALE:** Noted 02-03-2021  
**FILE:** ProMedica-Heartland/000ProMedica/PROMEDICA\_4075 W Dublin at Granville Rd-Dublin OH 43017\_10-22-2020

**SALES AUTHORIZATION**

**SIGNED BY:**  
**DATE:**

**DESIGN AUTHORIZATION**

**SIGNED BY:**  
**DATE:**

**PRODUCTION AUTHORIZATION**

**CLIENT APPROVAL:**

**DATE:**

**PRODUCTION APPROVAL:**

**DATE:**

DESIGN AND COLOR RENDERING COPYRIGHT ©2020 BY GARDNER SIGNS, INC. SUBMITTED FOR YOUR USE WITH THIS DESIGN PROJECT. IT IS NOT TO BE TRANSMITTED, USED, COPIED, ALTERED OR EXHIBITED IN ANY FASHION WHATSOEVER. ALL OR ANY PART OF THIS DESIGN (EXCEPT REGISTERED TRADEMARKS) REMAINS THE EXCLUSIVE PROPERTY OF GARDNER SIGNS, INC.

COLORS CONTAINED WITHIN THIS RENDERING MAY VARY SLIGHTLY FROM THE ACTUAL FINISHED PRODUCT DUE TO COMPUTER AND PRINTER OUTPUT LIMITATIONS.

# Replacement 15 SqFt Ground Sign - PROMEDICA 4075 W Dublin at Granville Rd-Dublin OH 43017

1. Remove and Discard Existing Cabinet
2. ReUtilize Existing Base, Structure and Steel
3. GSI to Fabricate and Install New Illuminated Cabinet and Aluminum Shroud Cover for Brick Base

## Non-Illuminated D/S Ground Sign Cabinet

1/2" = 1'-0" Scale

### Base Cabinet

Aluminum Section Construction with Reveals  
Paint MAP 11274 Warm Grey

### Non-Illuminated 'Fin'

Aluminum Box Header or "Fin" - Paint MP 35735 Lime Green  
Fin to be Installed to Top of Base Cabinet

### Face (I.D.L Cabinet)

Aluminum Construction with Curved Face and 1st Surface Vinyl  
Paint Bottom Reveal White


Each Curve Faced I.D. Cabinet is Fabricated to Include Support Cabinet and Attached to Base Cabinet

### Support Cabinets

Aluminum Cabinet Extension at Back of Face Cabinets  
Paint White

Fabricate Aluminum Shroud to Cover Sign Attachments to Existing Base  
Paint Aluminum to Match Standard Concrete - Pantone Cool Grey 2C

## Logo Icon Detail:

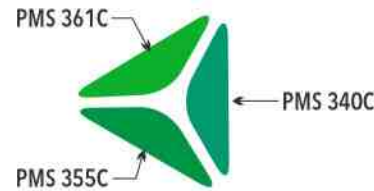

### Paint:

### COLOR KEY

- |   |   |   |
|---|---|---|
| MP35735 Lime Green<br>(PMS 361C Lime Green) | MP18125 Vivid Green<br>(PMS 355C Vivid Green) | MP00441 Kelly Green<br>(PMS 340C Kelly Green) |
| Black                                       | Reflective White                              | MP12474 Warm Grey                             |
|   |   | Pantone Cool Grey 2C                          |

### Translucent Vinyl:


### Opaque Vinyl:

- |                         |                             |       |
|-------------------------|-----------------------------|-------|
| Logo                    | Logo                        | Copy  |
| 3M 3630-136 Lime Green  | Oracal 651-064 Yellow Green | Black |
| 3M 3630-156 Vivid Green | Oracal 651-062 Light Green  |       |
| 3M 3630-146 Kelly Green | Oracal 651-068 Grass Green  |       |

### Routed and Backed Copy:

- Translucent White Lexan with 1st Surface Black Perforated Vinyl

## 1 NILMNT 15 CUSTOM Non-Illuminated Ground Sign - Utilize existing base

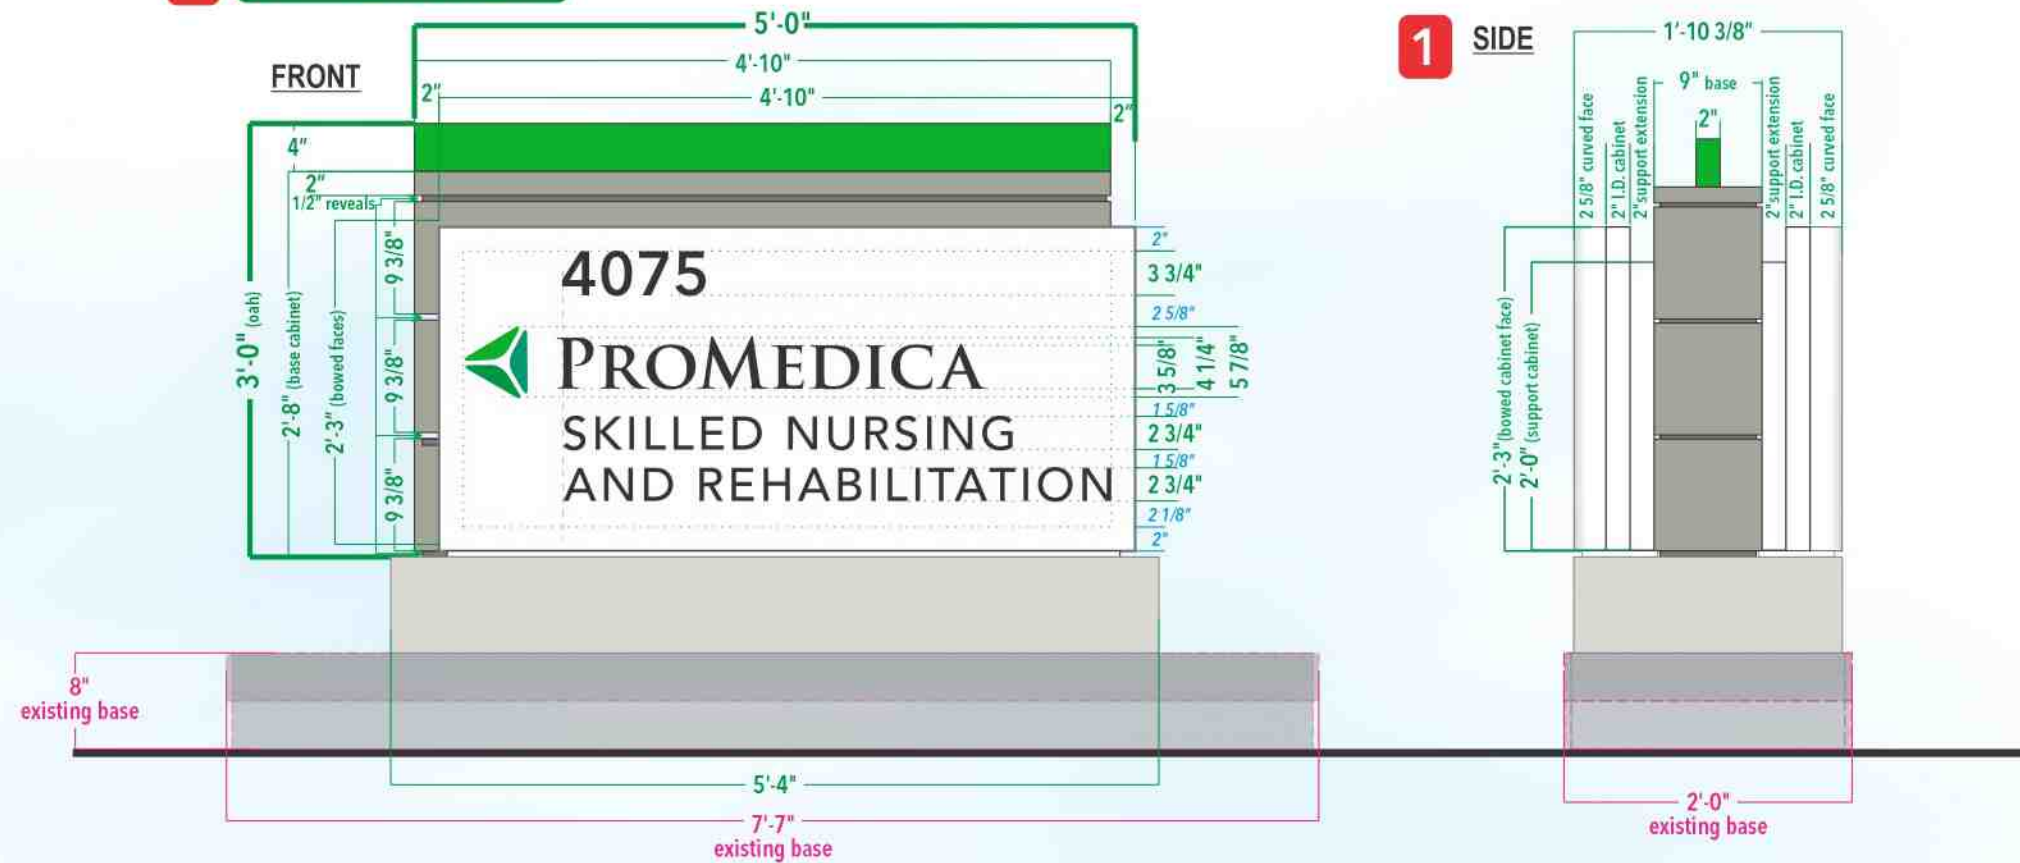

## Proposed Sign



## Existing Location

### Remove and Discard Existing Sign

#### SIDE A



#### SIDE B



# Gardner signs

<b>MICHIGAN</b> 1087 Naughton Dr Troy, MI 48083 (248)689-9100 T (248)689-9101 fax	<b>OHIO</b> 3800 Airport Hwy Toledo, OH 43615 (419)385-6669 T (419)385-7046 fax
---	---

www.gardnersigns.com

**CLIENT:** ProMedica  
**PROJECT:** Ground Signs  
**LOCATION:** 4075 W Dublin at Granville Rd  
Dublin OH 43017  
**SALESPERSON:** Jeff Prymas  
**DESIGNER:** dmf  
**DATE:** 09/21/2020  
**DESIGN #:** 5134-1  
**REVISIONS:** 10/12/2020 10/22/2020 11/03/2020  
**SCALE:** Noted 01/26/2020 02-03-2021  
**FILE:** ProMedica-Heartland/000ProMedica/PROMEDICA 4075 W Dublin at Granville Rd-Dublin OH 43017 10-22-2020

### SALES AUTHORIZATION

**SIGNED BY:**  
**DATE:**

### DESIGN AUTHORIZATION

**SIGNED BY:**  
**DATE:**

### PRODUCTION AUTHORIZATION

**CLIENT APPROVAL:**

**DATE:**

**PRODUCTION APPROVAL:**

**DATE:**



DESIGN AND COLOR RENDERING COPYRIGHT ©2020 BY GARDNER SIGNS, INC. SUBMITTED FOR YOUR USE WITH THIS DESIGN PROJECT. IT IS NOT TO BE TRANSMITTED, USED, COPIED, ALTERED OR EXHIBITED IN ANY FASHION WHATSOEVER. ALL OR ANY PART OF THIS DESIGN (EXCEPT REGISTERED TRADEMARKS) REMAINS THE EXCLUSIVE PROPERTY OF GARDNER SIGNS, INC.

COLORS CONTAINED WITHIN THIS RENDERING MAY VARY SLIGHTLY FROM THE ACTUAL FINISHED PRODUCT DUE TO COMPUTER AND PRINTER OUTPUT LIMITATIONS.

**2** ADDLET

**Non-Illuminated Flat Cut Out Aluminum Letters and Logo**  
 1/2" = 1'-0" Scale  
 1/4" Aluminum Painted to Match ProMedica Color Standards  
 Mount Flush to Building Wall with Aluminum Studs and Silicone

**1/4" FCO Aluminum Logo, Letters & Address Numerals**  
**Typ. Side View**  
**Flush Mount**  
**Installation Detail**

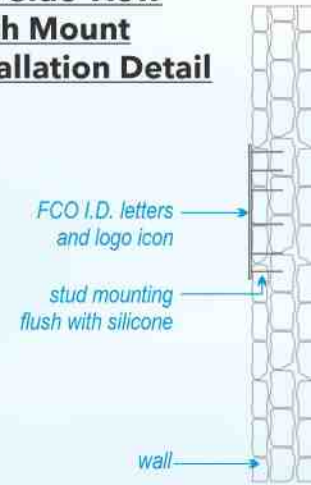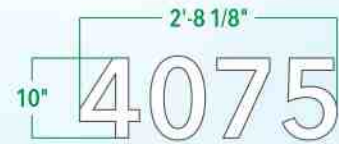

**Sign #3 Location**



**Gardner**  
**signs**

**MICHIGAN**  
 1087 Naughton Dr  
 Troy, MI 48083  
 (248)689-9100 T  
 (248)689-9101 fax

**OHIO**  
 3800 Airport Hwy  
 Toledo, OH 43615  
 (419)385-6669 T  
 (419)385-7046 fax

www.gardnersigns.com

<b>CLIENT:</b>	ProMedica
<b>PROJECT:</b>	FCO Address Numerals
<b>LOCATION:</b>	4075 W Dublin at Granville Rd Dublin OH 43017
<b>SALESPERSON:</b>	Jeff Prymas
<b>DESIGNER:</b>	dmf
<b>DATE:</b>	09/21/2020
<b>DESIGN #:</b>	5134-1
<b>REVISIONS:</b>	10/12/2020 10/22/2020 11/03/2020
<b>SCALE:</b>	Noted 02-03-2021
<b>FILE:</b>	ProMedica-Heartland/000ProMedica/PROMEDICA_4075 W Dublin at Granville Rd-Dublin OH 43017_10-22-2020

SALES AUTHORIZATION	
<b>SIGNED BY:</b>	
<b>DATE:</b>	

DESIGN AUTHORIZATION	
<b>SIGNED BY:</b>	
<b>DATE:</b>	

PRODUCTION AUTHORIZATION	
<b>CLIENT APPROVAL:</b>	
<b>DATE:</b>	
<b>PRODUCTION APPROVAL:</b>	
<b>DATE:</b>	


DESIGN AND COLOR RENDERING COPYRIGHT ©2020 BY GARDNER SIGNS, INC. SUBMITTED FOR YOUR USE WITH THIS DESIGN PROJECT. IT IS NOT TO BE TRANSMITTED, USED, COPIED, ALTERED OR EXHIBITED IN ANY FASHION WHATSOEVER. ALL OR ANY PART OF THIS DESIGN (EXCEPT REGISTERED TRADEMARKS) REMAINS THE EXCLUSIVE PROPERTY OF GARDNER SIGNS, INC.

COLORS CONTAINED WITHIN THIS RENDERING MAY VARY SLIGHTLY FROM THE ACTUAL FINISHED PRODUCT DUE TO COMPUTER AND PRINTER OUTPUT LIMITATIONS.

**3 4 PPWS** Single Sided Aluminum Pan Sign

**General Information Pan Wall Sign**

1 SqFt 1 1/2" = 1'-0" Scale  
Printed or 1st Surface Vinyl on 1" Aluminum Pan

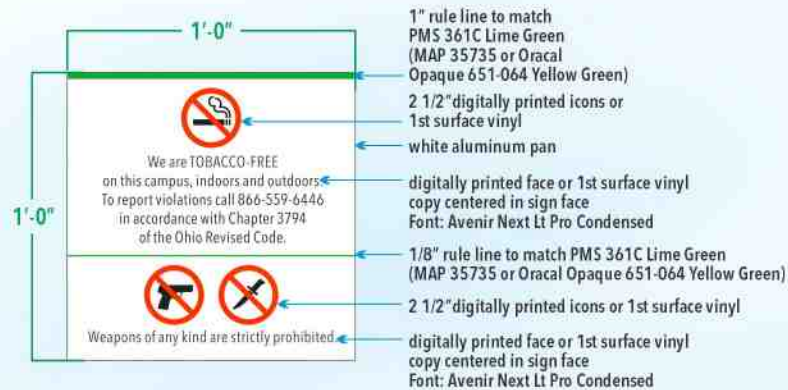

Paint:		Opaque Vinyl:	
<span style="color: green;">■</span> MP35735 Lime Green (PMS 361C Lime Green)	<span style="color: green;">■</span> Oracal 651-064 Yellow Green	<span style="color: red;">■</span> Oracal 651-031 Red	<span style="color: black;">■</span> Black
<span style="background-color: white;">■</span> White			
<span style="background-color: gray;">■</span> MP11274 Warm Grey			

**Sign Elevation**



**Sign Elevation**



**Gardner signs**

MICHIGAN	OHIO
1087 Naughton Dr Troy, MI 48083	3800 Airport Hwy Toledo, OH 43615
(248)689-9100 T (248)689-9101 fax	(419)385-6669 T (419)385-7046 fax

www.gardnersigns.com

**CLIENT:** ProMedica  
**PROJECT:** Weapons, Clearance & No Enter Signs  
**LOCATION:** 4075 W Dublin at Granville Rd  
Dublin OH 43017  
**SALESPERSON:** Jeff Prymas  
**DESIGNER:** dmf  
**DATE:** 09/21/2020  
**DESIGN #:** 5134-1  
**REVISIONS:** 10/12/2020 10/22/2020 11/03/2020  
**SCALE:** Noted 02-03-2021  
**FILE:** ProMedica-Heartland/000ProMedica/PROMEDICA 4075 W Dublin at Granville Rd-Dublin OH 43017 10-22-2020

**SALES AUTHORIZATION**

**SIGNED BY:**

**DATE:**

**DESIGN AUTHORIZATION**

**SIGNED BY:**

**DATE:**

**PRODUCTION AUTHORIZATION**

**CLIENT APPROVAL:**

**DATE:**

**PRODUCTION APPROVAL:**

**DATE:**

DESIGN AND COLOR RENDERING COPYRIGHT ©2020 BY GARDNER SIGNS, INC. SUBMITTED FOR YOUR USE WITH THIS DESIGN PROJECT. IT IS NOT TO BE TRANSMITTED, USED, COPIED, ALTERED OR EXHIBITED IN ANY FASHION WHATSOEVER. ALL OR ANY PART OF THIS DESIGN (EXCEPT REGISTERED TRADEMARKS) REMAINS THE EXCLUSIVE PROPERTY OF GARDNER SIGNS, INC.


COLORS CONTAINED WITHIN THIS RENDERING MAY VARY SLIGHTLY FROM THE ACTUAL FINISHED PRODUCT DUE TO COMPUTER AND PRINTER OUTPUT LIMITATIONS.

**5** PPWS Single Sided Aluminum Pan Sign

**General Information Pan Wall Sign**


1 SqFt 1 1/2" = 1'-0" Scale

Printed or 1st Surface Vinyl on 1" Aluminum Pan

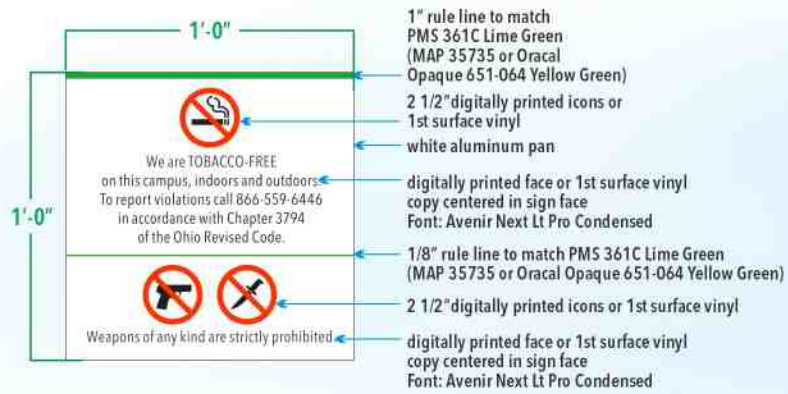

Custom D/S Non-Illuminated Sign Cabinet  
 White Aluminum Faces with Vinyl Copy

**6** CUSTOM DIR

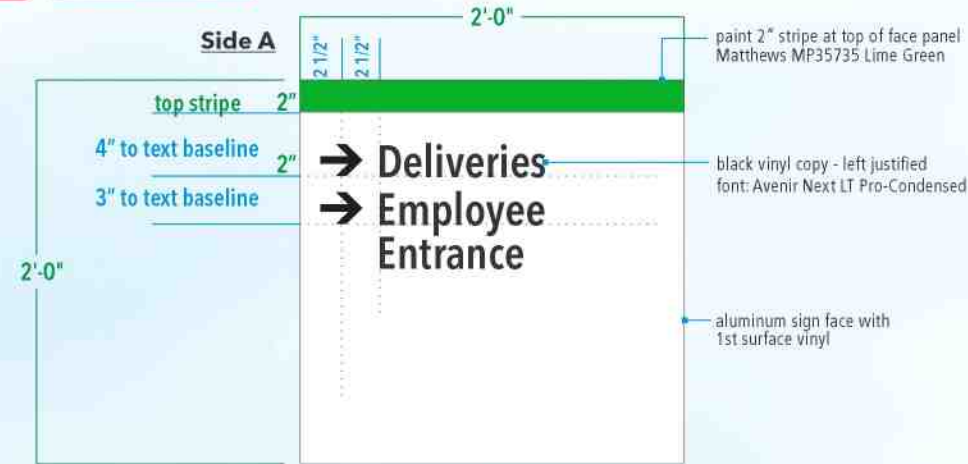

Paint:	Opaque Vinyl:
<span style="color: green;">■</span> MP35735 Lime Green (PMS 361C Lime Green)	<span style="color: green;">■</span> Oracal 651-064 Yellow Green
<span style="color: white;">■</span> White	<span style="color: red;">■</span> Oracal 651-031 Red
<span style="color: grey;">■</span> MP11274 Warm Grey	<span style="color: black;">■</span> Black

**Sign Location - Side A**



**Sign Location - Side B**



**Signs #17 Location**



**Gardner signs**

**MICHIGAN**  
 1087 Naughton Dr  
 Troy, MI 48083  
 (248)689-9100 T  
 (248)689-9101 fax

**OHIO**  
 3800 Airport Hwy  
 Toledo, OH 43615  
 (419)385-6669 T  
 (419)385-7046 fax

www.gardnersigns.com

**CLIENT:** ProMedica  
**PROJECT:** Weapons Sign & Directional Cabinet  
**LOCATION:** 4075 W Dublin at Granville Rd  
 Dublin OH 43017  
**SALESPERSON:** Jeff Prymas  
**DESIGNER:** dmf  
**DATE:** 09/21/2020  
**DESIGN #:** 5134-1  
**REVISIONS:** 10/12/2020 10/22/2020 11/03/2020  
**SCALE:** Noted Q2-03-2021  
**FILE:** ProMedica-Heartland/000ProMedica/PROMEDICA\_4075 W Dublin at Granville Rd-Dublin OH 43017\_10-22-2020

**SALES AUTHORIZATION**  
**SIGNED BY:**  
**DATE:**

**DESIGN AUTHORIZATION**  
**SIGNED BY:**  
**DATE:**

**PRODUCTION AUTHORIZATION**  
**CLIENT APPROVAL:**  
**DATE:**  
**PRODUCTION APPROVAL:**  
**DATE:**

DESIGN AND COLOR RENDERING COPYRIGHT ©2020 BY GARDNER SIGNS, INC. SUBMITTED FOR YOUR USE WITH THIS DESIGN PROJECT. IT IS NOT TO BE TRANSMITTED, USED, COPIED, ALTERED OR EXHIBITED IN ANY FASHION WHATSOEVER. ALL OR ANY PART OF THIS DESIGN (EXCEPT REGISTERED TRADEMARKS) REMAINS THE EXCLUSIVE PROPERTY OF GARDNER SIGNS, INC.

COLORS CONTAINED WITHIN THIS RENDERING MAY VARY SLIGHTLY FROM THE ACTUAL FINISHED PRODUCT DUE TO COMPUTER AND PRINTER OUTPUT LIMITATIONS.