


SCALE - 7/8"=1'


Customer:	Jennifer Route
Company:	Route Law LLC
Address:	123 S. High
City:	Dublin
State/ZIP:	OH
Phone:	614-475-0144
Email:	jen.route@routtelaw.com


NextDaySignsCols.com
 P: 614.764.7446 F: 614.798.0003
 6403 Nicholas Dr., Columbus, OH 43235

Job No.:	Date:
Order Date:	Salesperson:
Sign Dimensions:	Estimate:
Comments:	

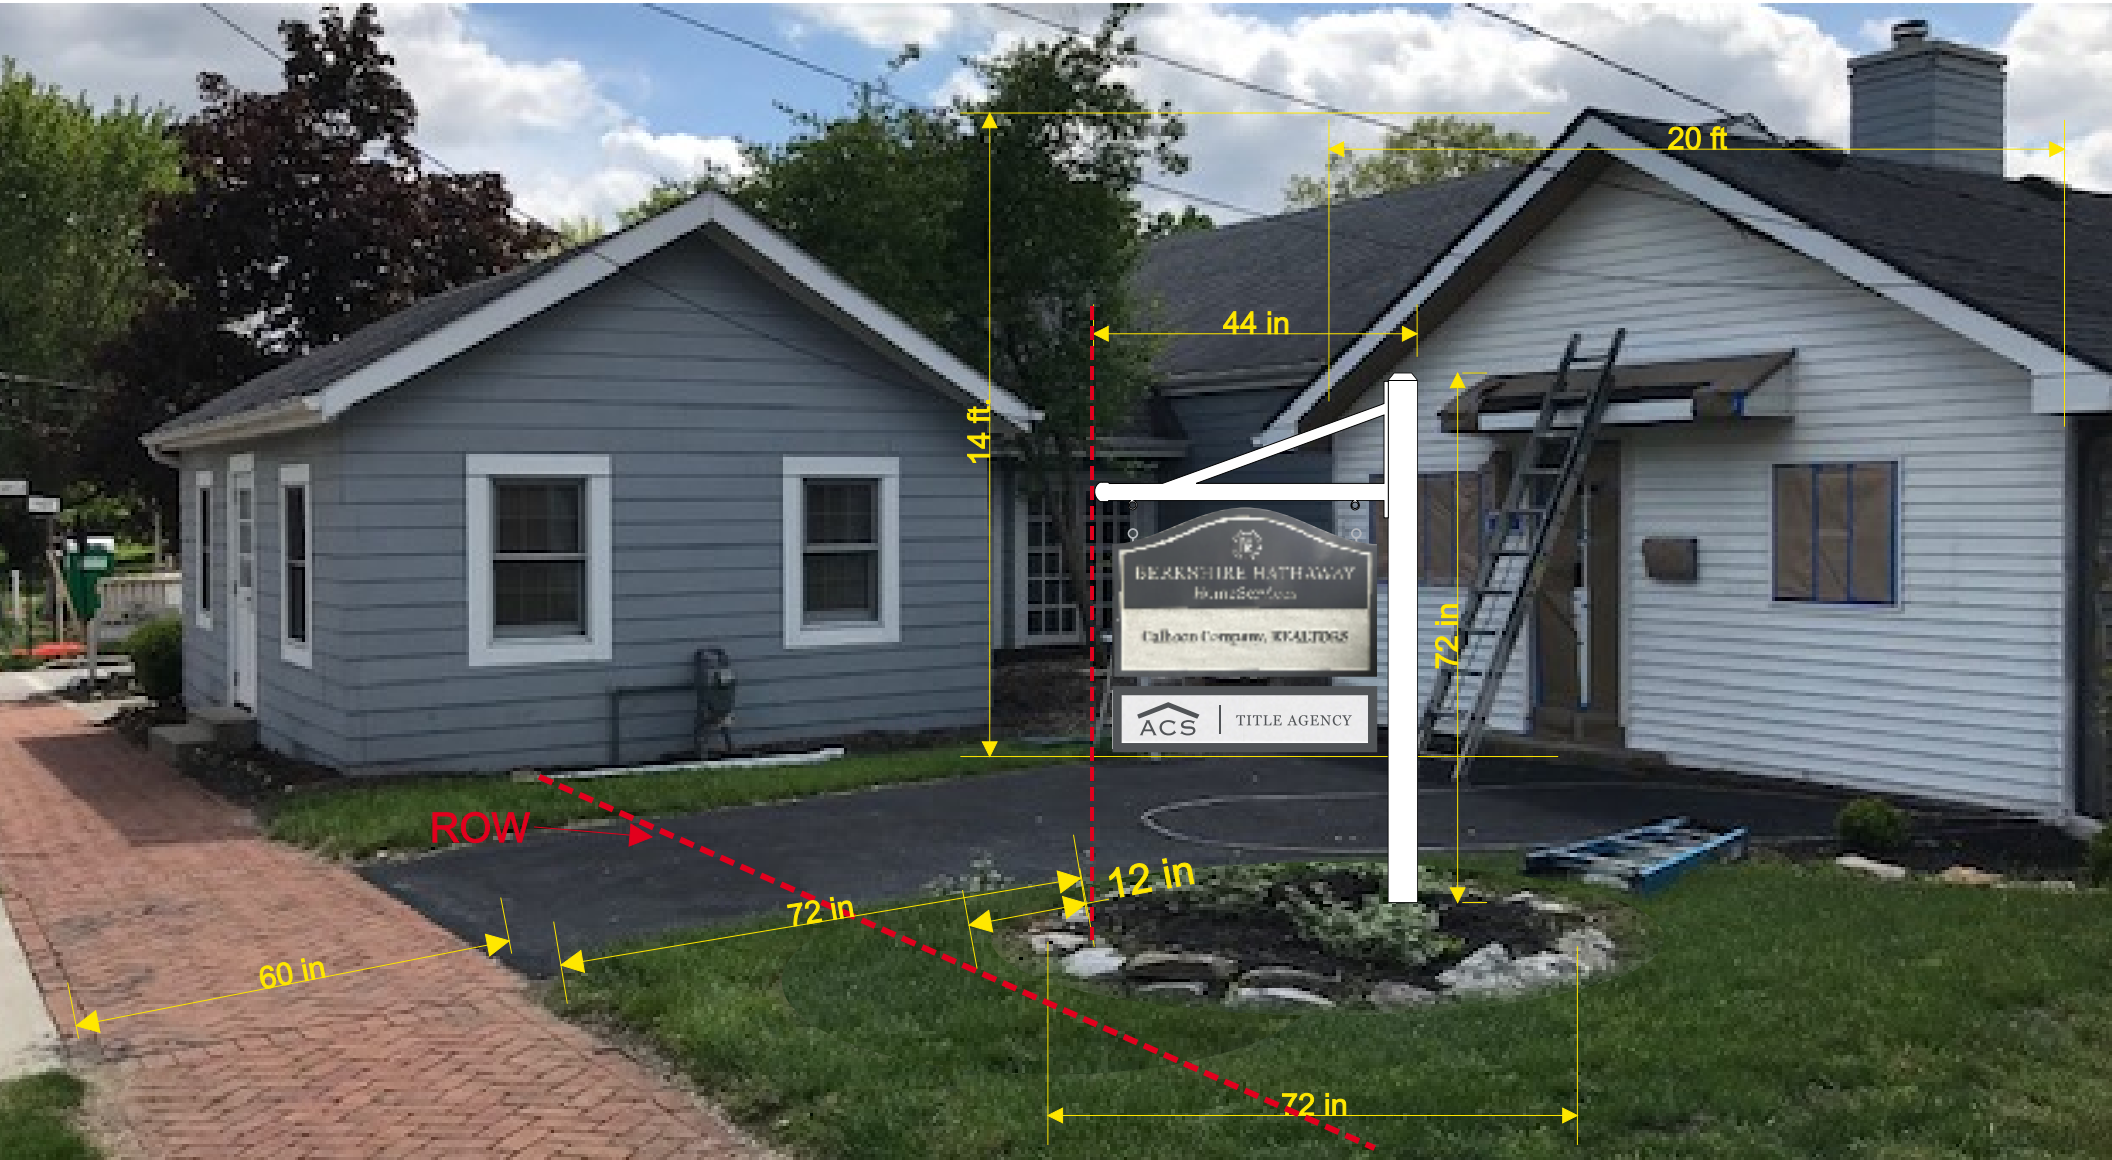


273-000075

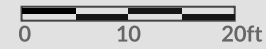

LANDSCAPING - 3' RADIUS

SIGN LOCATION - 6FT BACK FROM SIDEWALK / 1FT BACK FROM ROW

TOTAL WIDTH OF SIGN POSTERBOARD PANELS = 44"

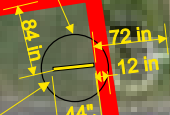

4

273-002075

123

27

10