

EXISTING SOUTH ELEVATION


SCALE: NTS



EXISTING EAST ELEVATION


SCALE: 1/8" = 1'-0"

CODED PLAN NOTES	
MARK	NOTE
1	DIMENSIONAL ARCHITECTURAL SHINGLES
2	NEW 6" PRE-FINISHED ALUMINUM HALF ROUND GUTTER, TYP.
3	NEW 4" ROUND PRE-FINISHED ALUMINUM DOWNSPOUTS, TYP.
4	EXISTING CEDAR TRIM TO BE PAINTED, TYP.
5	EXISTING CEDAR SIDING TO BE PAINTED, TYP.
6	NEW SCONCES, BOTH SIDES
7	CEDAR BOARD & BATTEN, 11 1/4" O.C.
8	NEW FRENCH FRONT DOOR, STAINED
9	NEW SHUTTERS, STAINED
10	NEW GARAGE DOOR
11	REMOVE PORTION OF ROOF

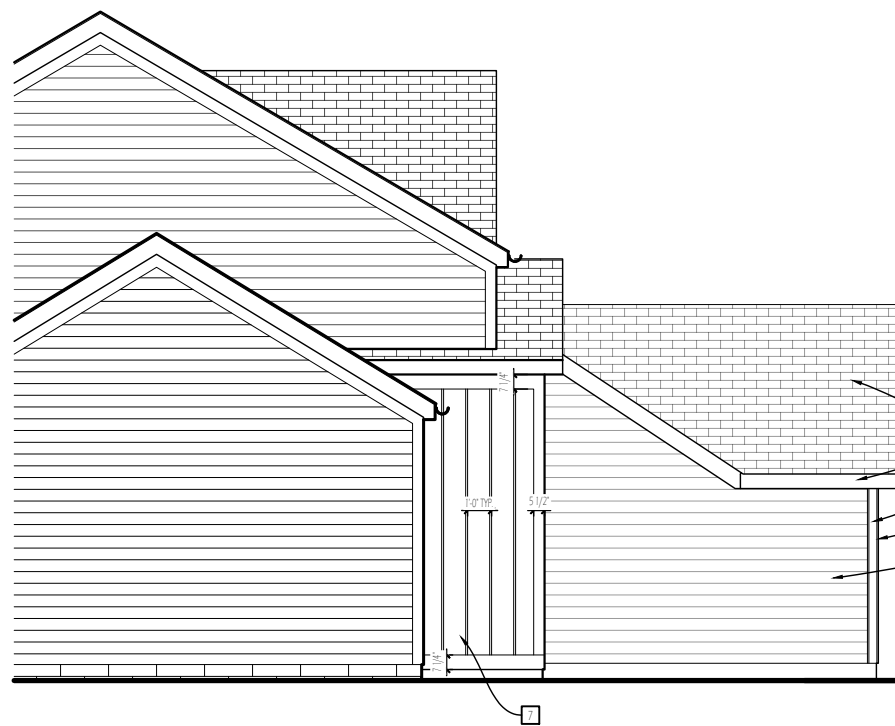


PROPOSED SOUTH ELEVATION

SCALE: NTS

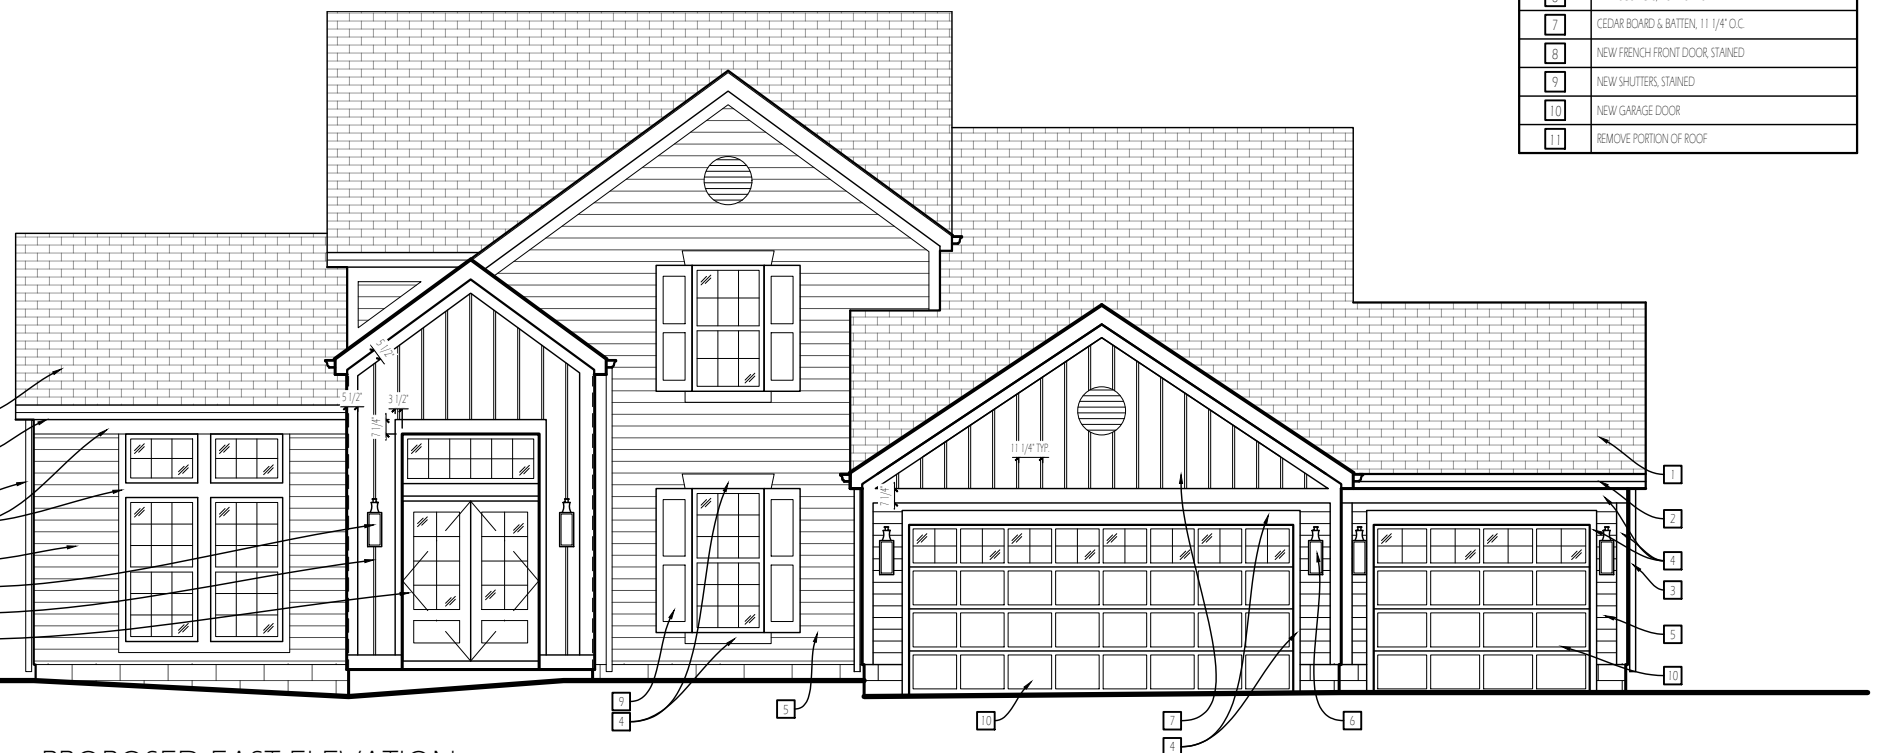


PROPOSED EAST ELEVATION

SCALE: 1/8" = 1'-0"

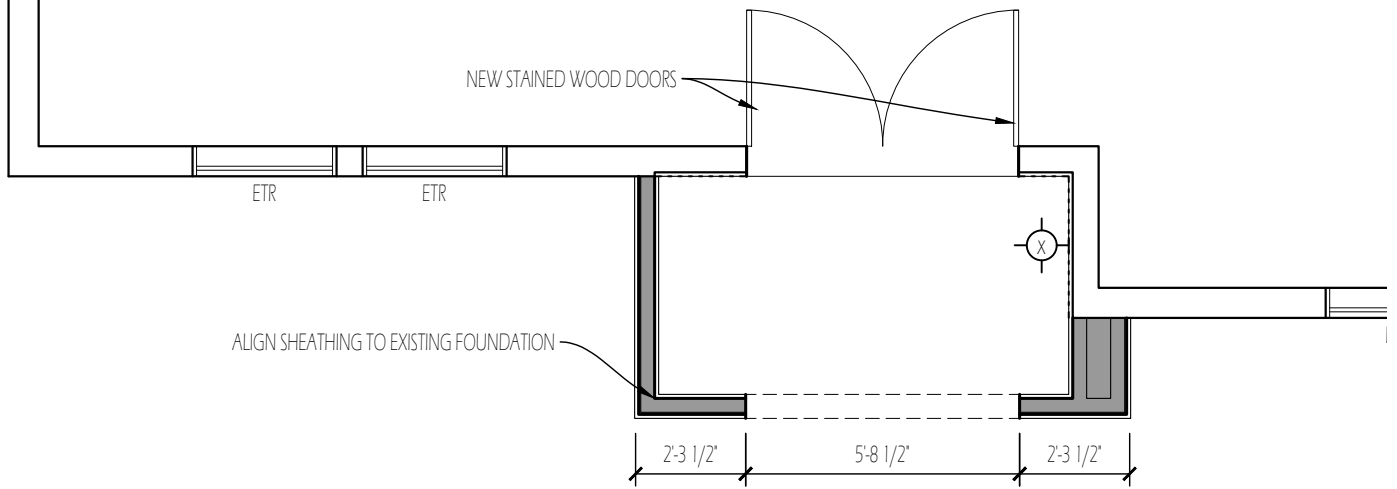

PROPOSED PLAN

SCALE: 1/4" = 1'-0"

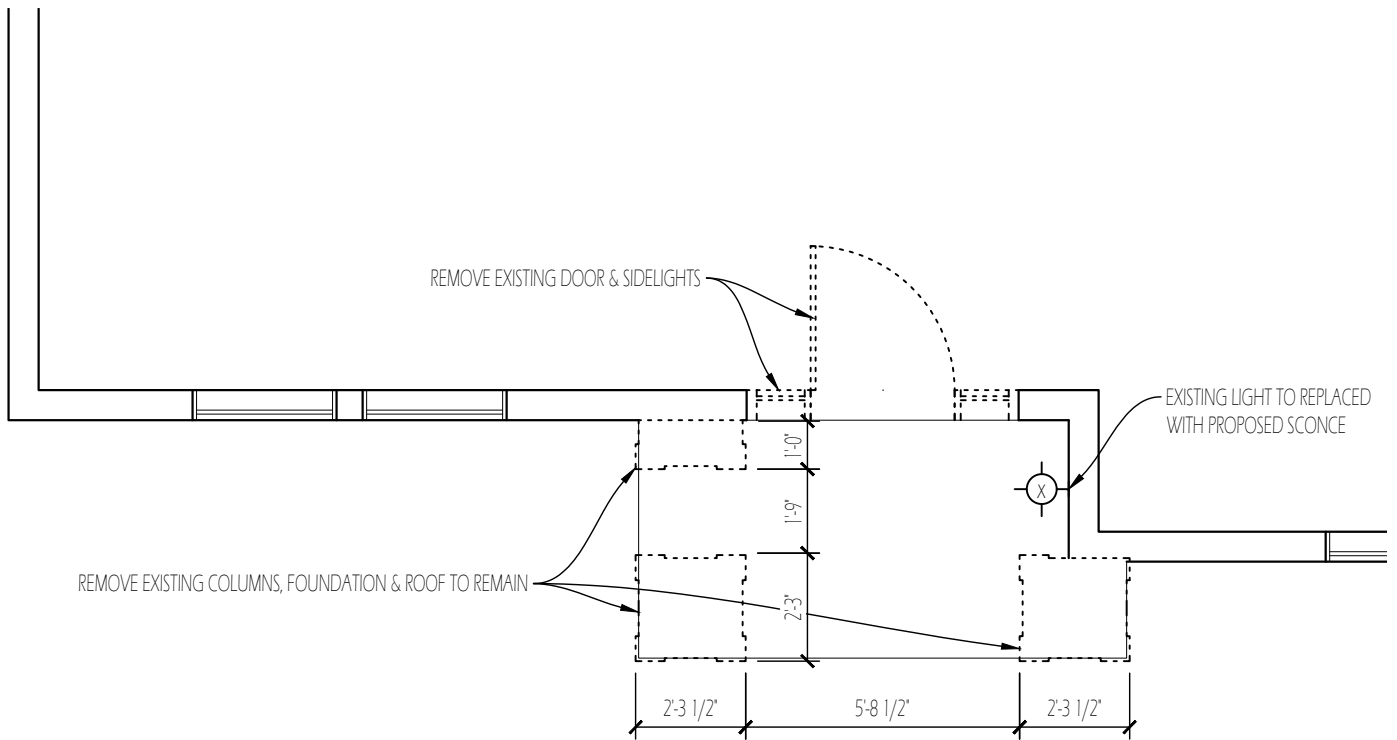


DEMOLITION PLAN

SCALE: 1/4" = 1'-0"




HIS & HERS ARCHITECTS

7422 SILVERLEAF CT
COLUMBUS, OHIO 43232

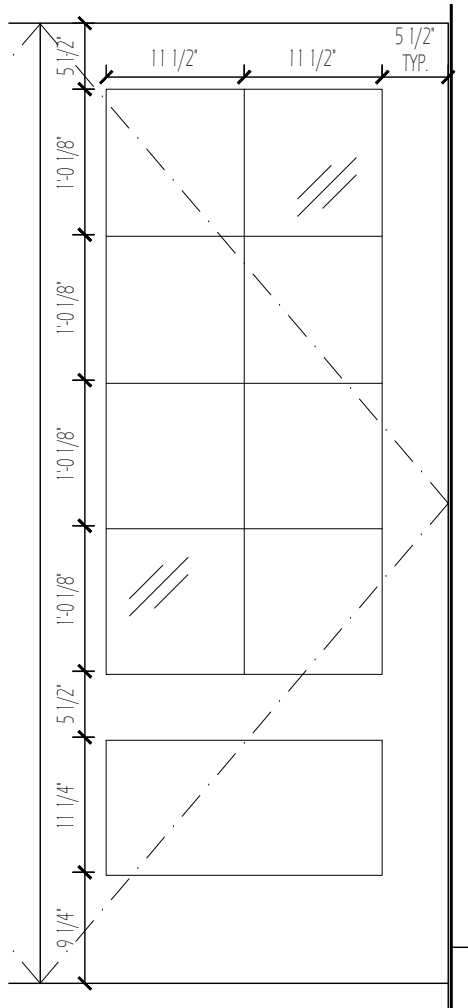

DOOR DETAIL

SCALE: 3/4" = 1'-0"

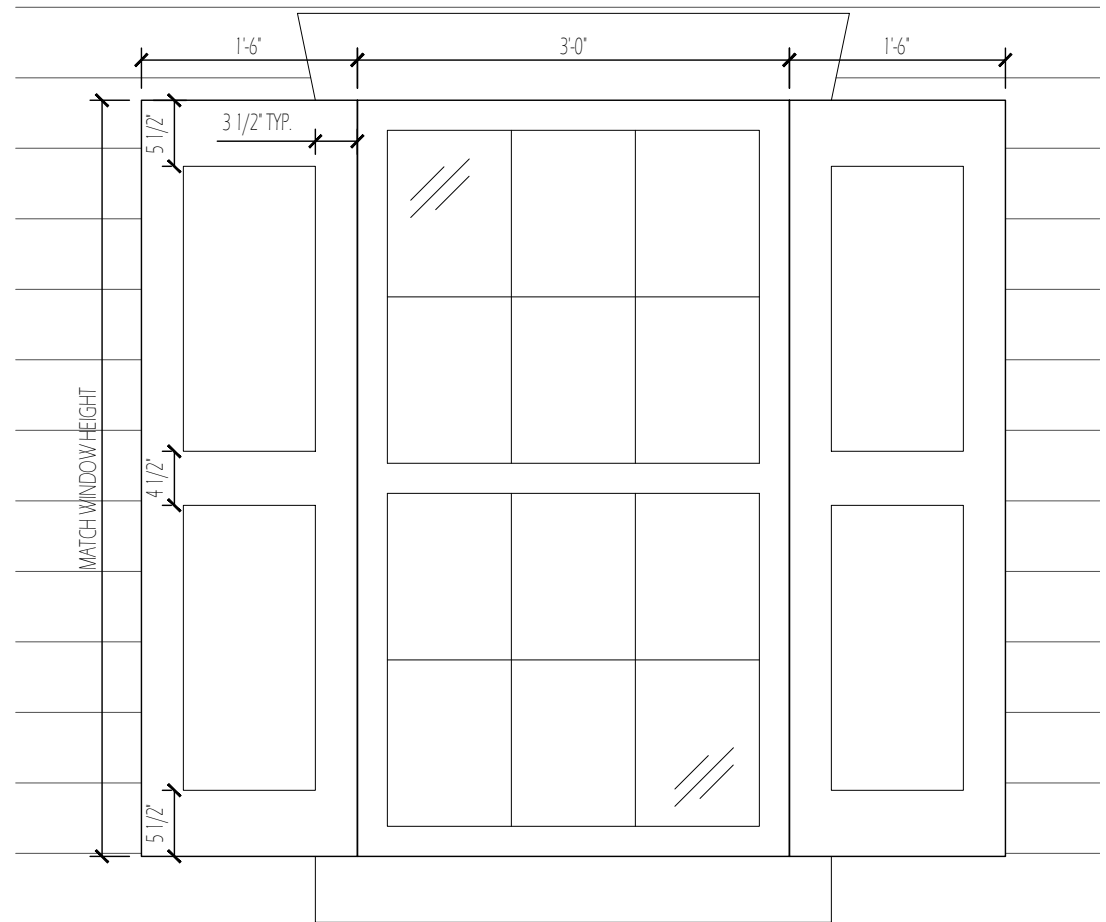

SHUTTER DETAIL

SCALE: 3/4" = 1'-0"