


PROPOSED PLAN


SCALE: 1/4" = 1'-0"

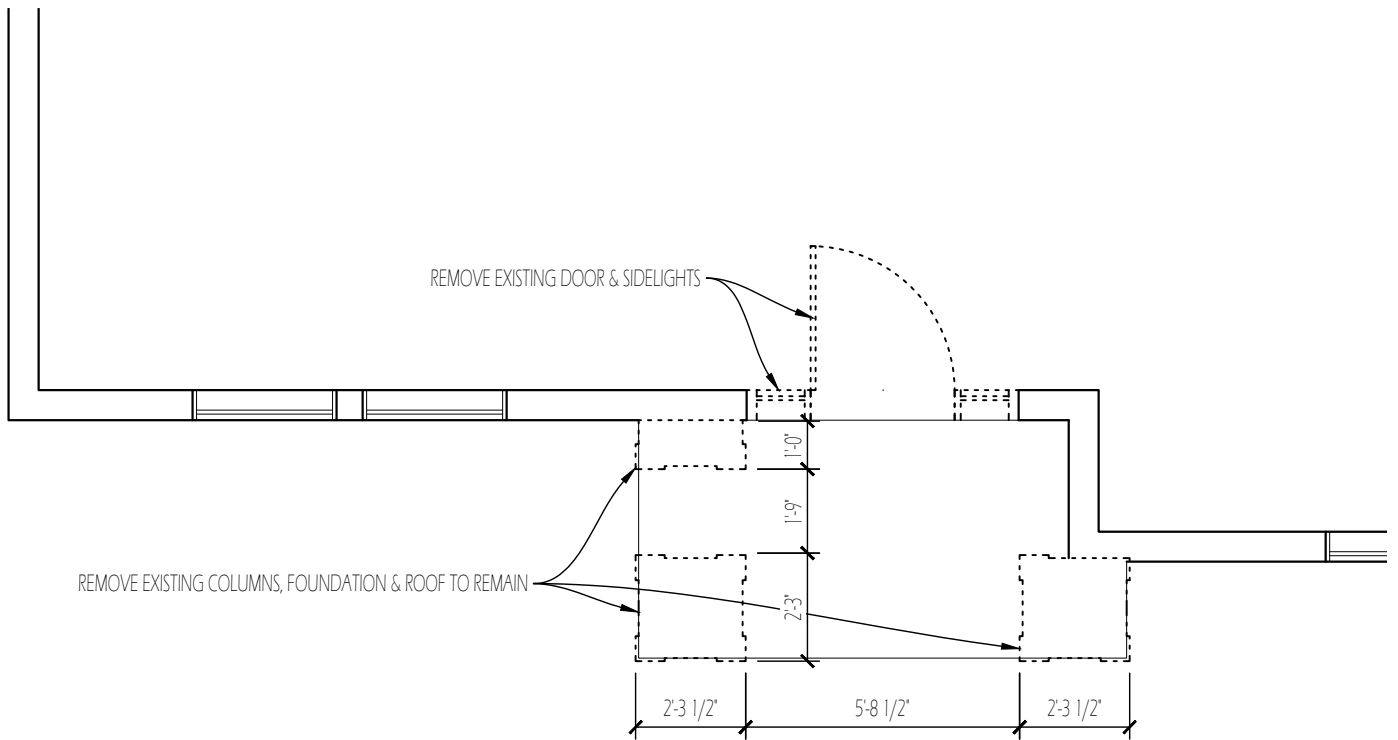

DEMOLITION PLAN

SCALE: 1/4" = 1'-0"



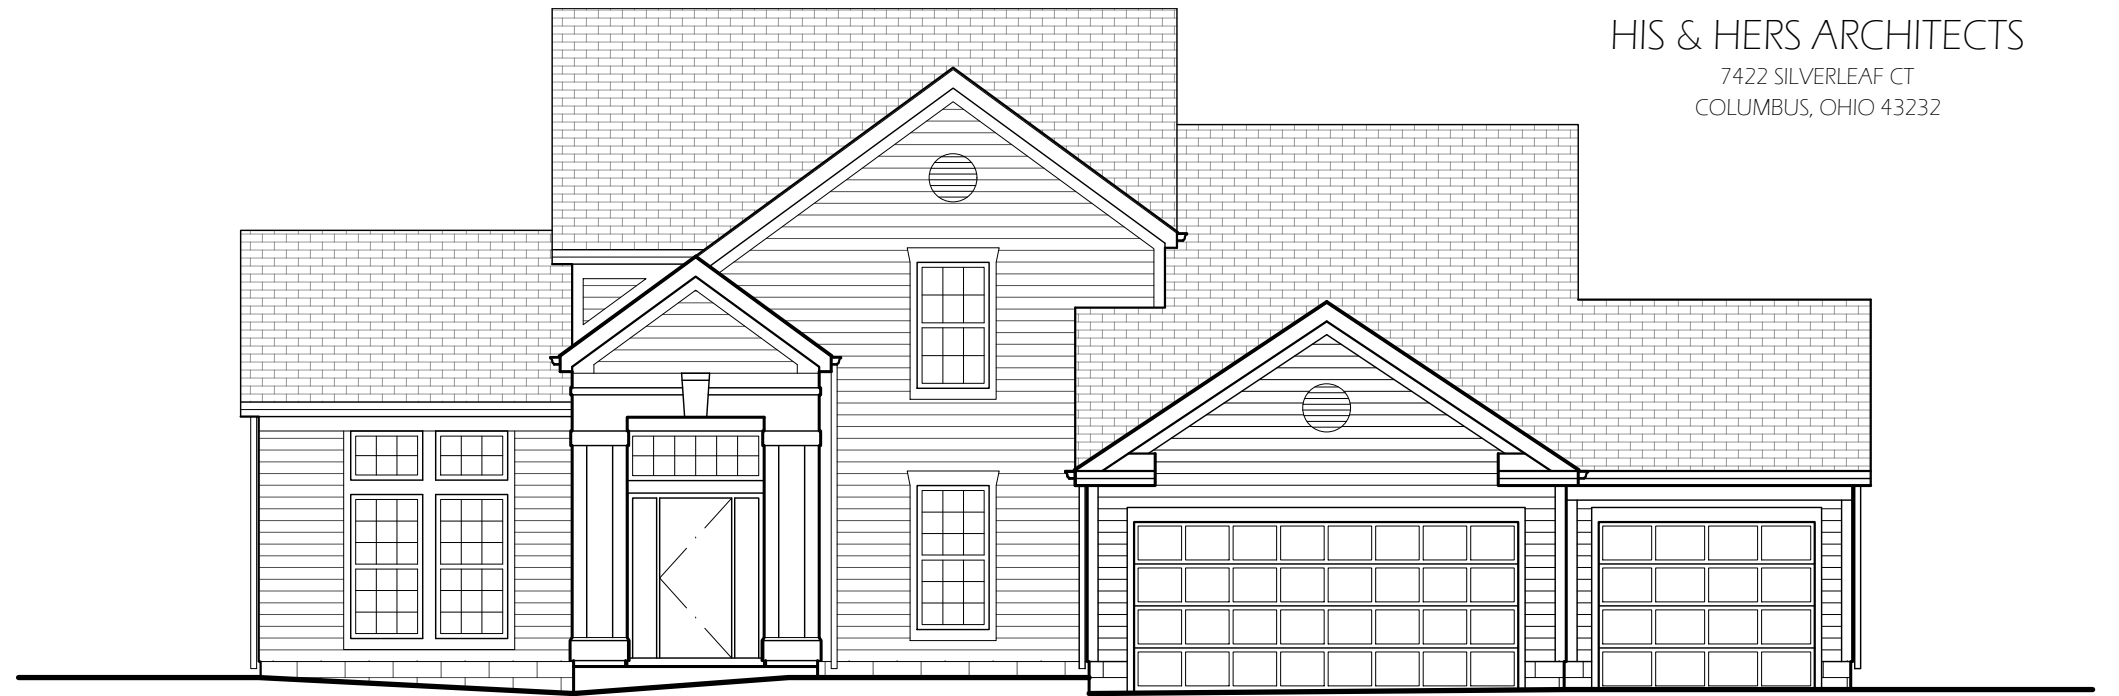

EXISTING EAST ELEVATION

SCALE: 1/8" = 1'-0"



PROPOSED SOUTH ELEVATION

SCALE: NTS




PROPOSED EAST ELEVATION

SCALE: 1/8" = 1'-0"


HIS & HERS ARCHITECTS

7422 SILVERLEAF CT
COLUMBUS, OHIO 43232

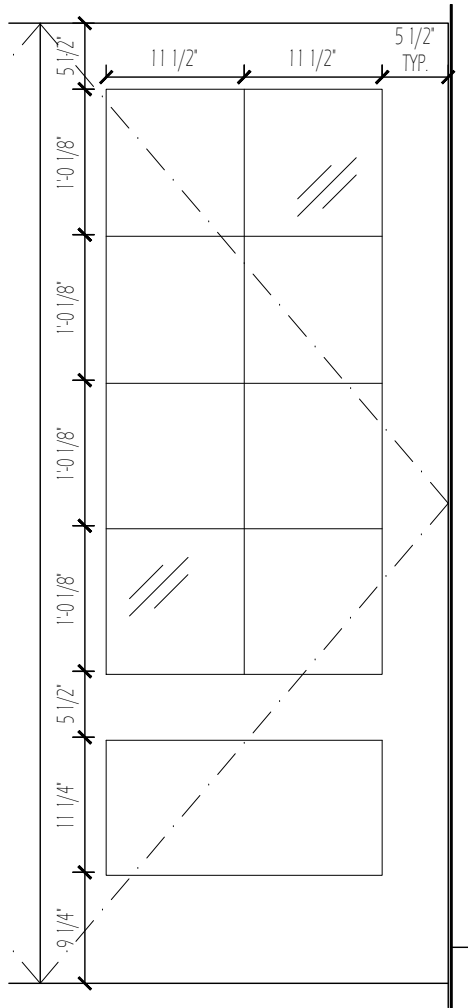

DOOR DETAIL

SCALE: 3/4" = 1'-0"

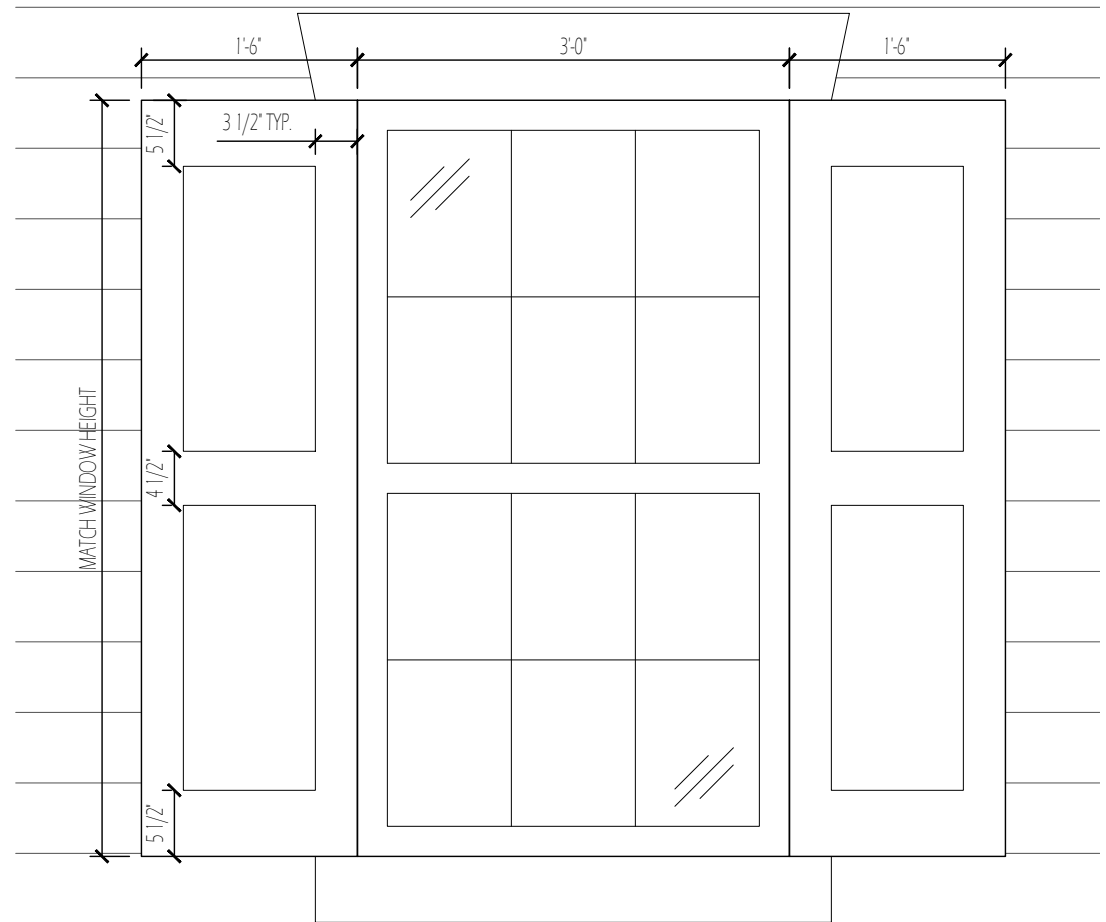

SHUTTER DETAIL

SCALE: 3/4" = 1'-0"