

Project Title and Address:

Renaud Residence Remodeling and Addition

83 S. High Street Dublin, Ohio 43017

Owners:

Phil and Julie Renaud

7534 King George Drive

New Albany, Ohio

jseel1066@gmail.com

614-578-1015

Project Representative:

Richard Taylor, AIA

Richard Taylor Architects, LLC

48 S. High Street Suite B

Dublin, Ohio 43017

rich@rtastudio.com

614-766-7257

LOCATION PLAT

Part of Lot 134 & 135 Town Plat of Dublin Dublin, Ohio
 Plat Book 3, Page 199 Franklin Co. Recorder's Office

For: Phillip S. Renaud II
 Julie Seel Renaud
 83 S. High St
 Dublin, Ohio 43017
 Inst. No. 201910170137370
 Par. No. 273-000007



Scale 1" = 20'
 Aug., 2022



*Existing coverage
 Square footage*

Lot-6456
 House - 1176
 Garage - 396
 24.3% 1572 sq. ft.

*Blacktop - 1306
 Concrete - 300
 pavers - 565*
 33.6% 2171 sq. ft.


Concrete area

Brick paver area

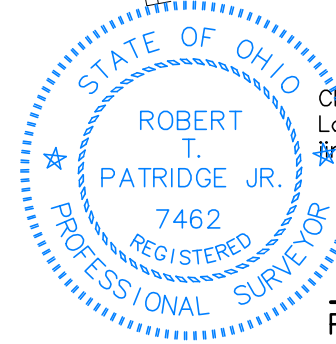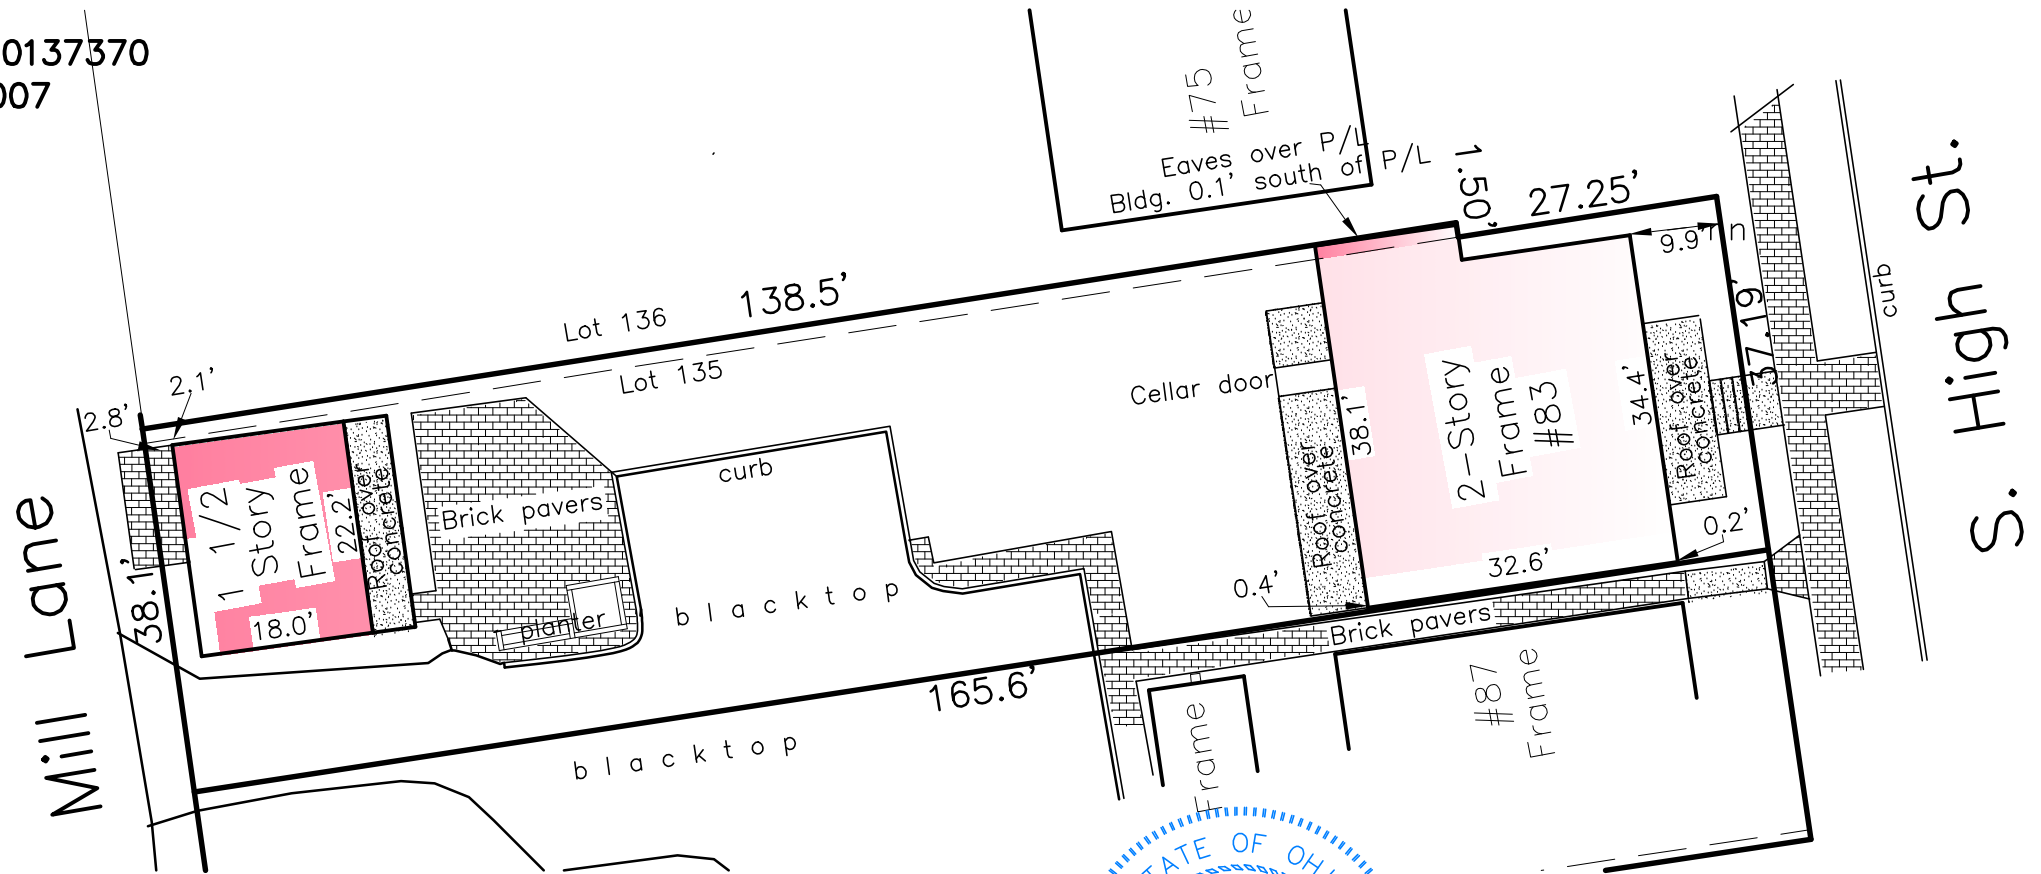

CERTIFICATION: We hereby certify that the foregoing Locations was prepared from actual field measurements in accordance with Chapter 4733-38, .

Professional Surveyor No. _____

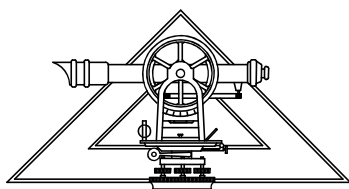

PATRIDGE
 SURVEYING L.L.C.
 9464 DUBLIN ROAD
 POWELL, OHIO 43065
 TEL. (614)-799-0031
 FAX (614)-300-5076





Addition and Remodeling For

**Julie Seel Renaud
and Phil Renaud**

83 S. High Street
Dublin, Ohio 43017

RTA Project Number


RA0422

Preliminary	000000
Bidding	000000
Construction	000000

Revision	Date
	000000

This Drawing And This Design Are The Copyrighted Property Of Richard Taylor Architects And May Not Be Reproduced, Altered, Or Otherwise Used In Any Manner Without The Written Consent Of Richard Taylor Architects.

This Drawing Is Not To Be Submitted For Permits Without The Architect's Seal Below

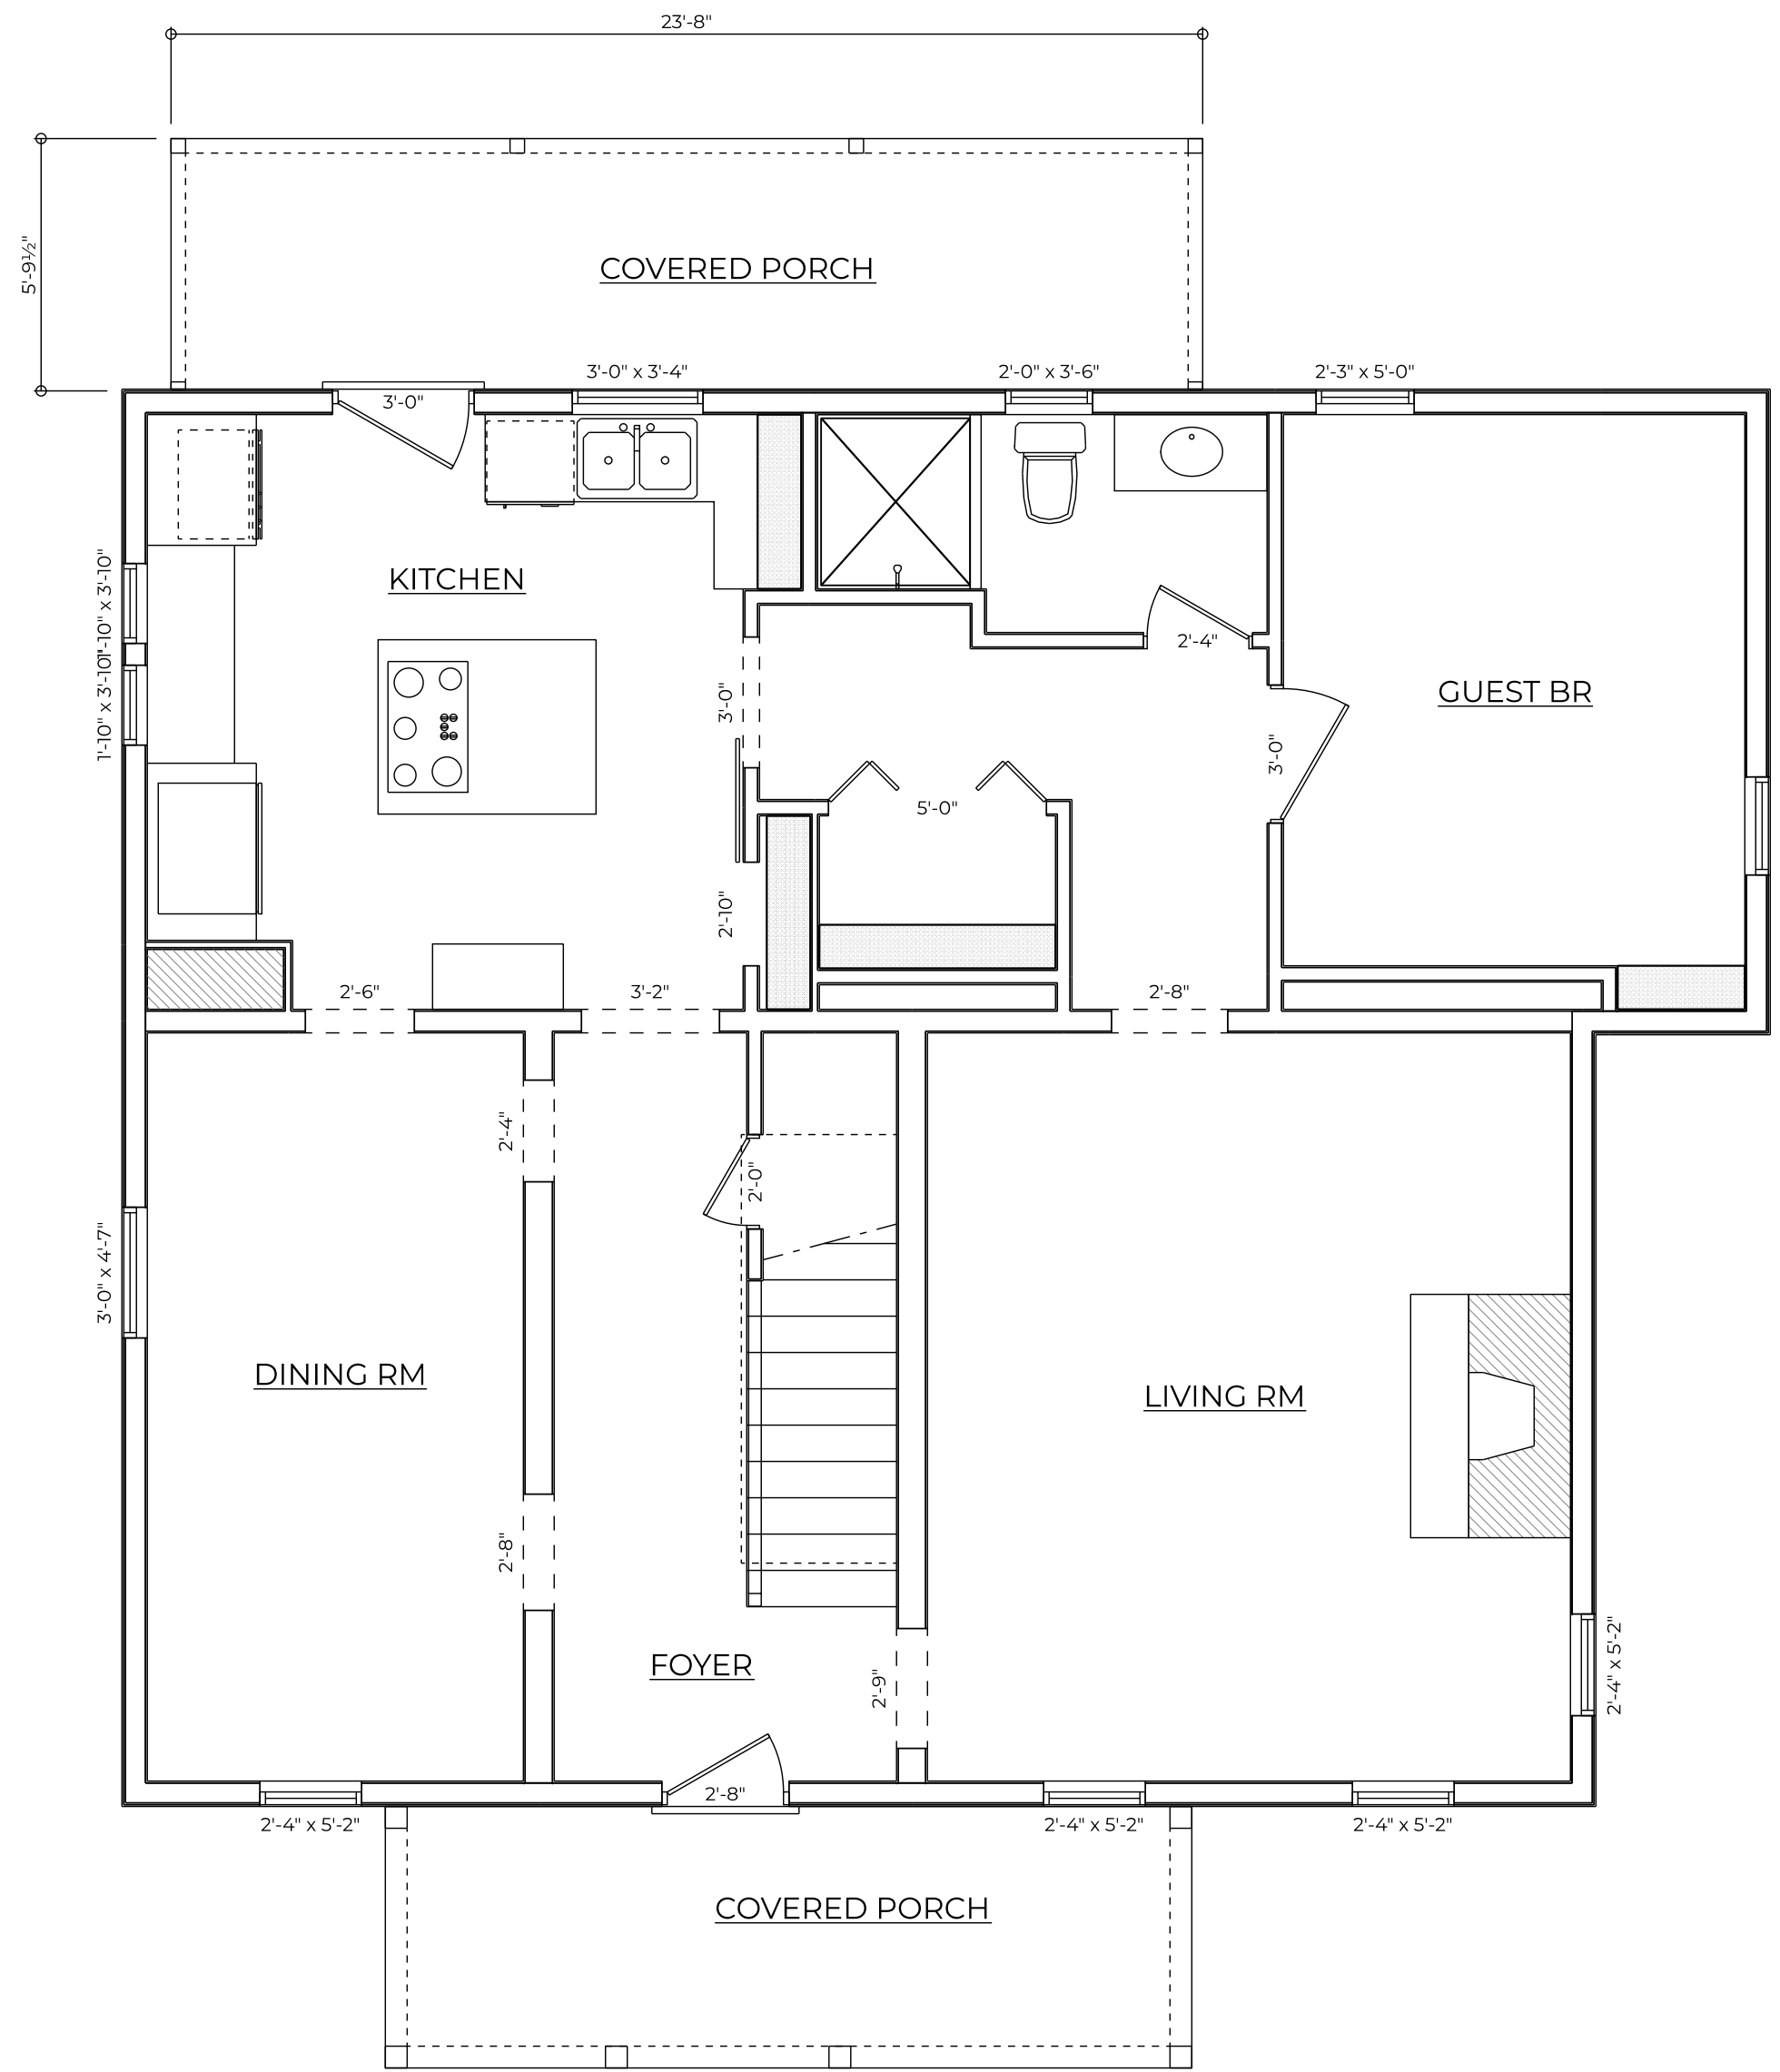

EXISTING FIRST FLOOR PLAN

SCALE: 1/4" = 1'-0"

Addition and Remodeling For

Julie Seel Renaud
and Phil Renaud

83 S. High Street
Dublin, Ohio 43017

RTA Project Number

RA0422

Preliminary	000000
Bidding	000000
Construction	000000

Revision	Date
	000000


This Drawing And This Design Are The Copyrighted Property Of Richard Taylor Architects And May Not Be Reproduced, Altered, Or Otherwise Used In Any Manner W/o The Written Consent Of Richard Taylor Architects

This Drawing Is Not To Be Submitted For Permits Without The Architect's Seal Below



EXISTING FRONT ELEVATION

SCALE: 1/4" = 1'- 0"

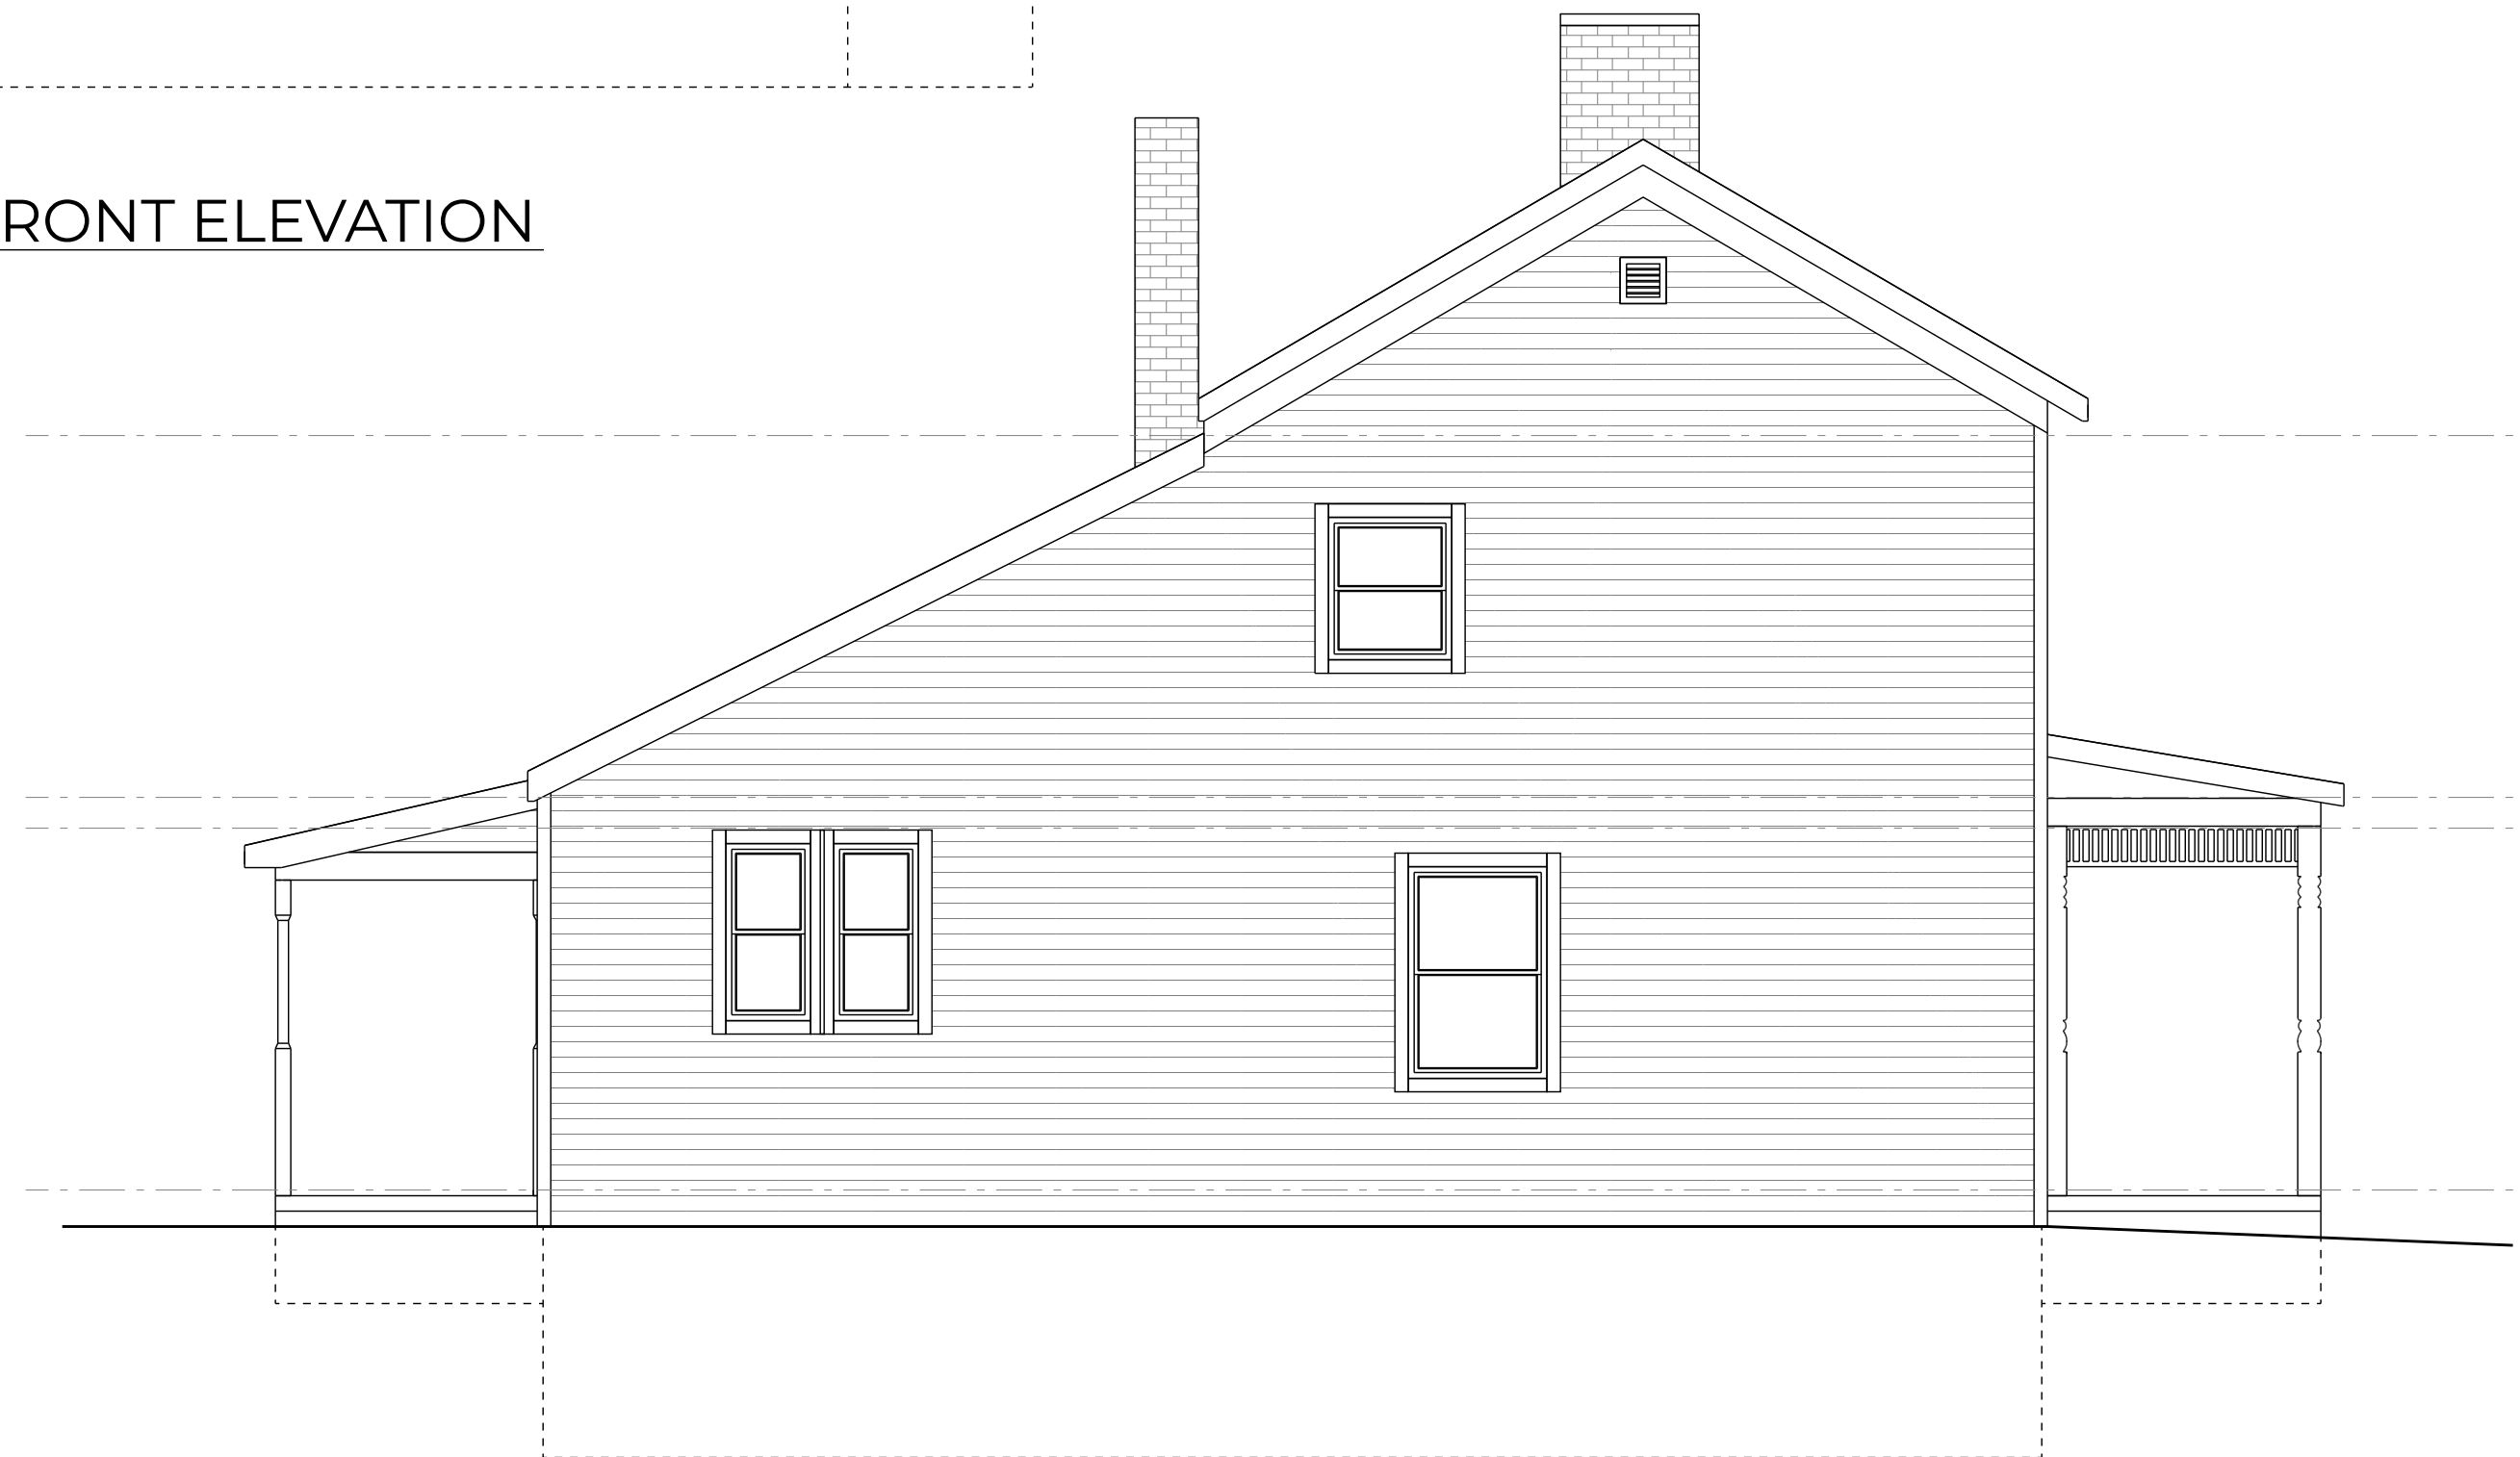

EXISTING LEFT ELEVATION

SCALE: 1/4" = 1'- 0"

Addition and Remodeling For

Julie Seel Renaud
and Phil Renaud

83 S. High Street
Dublin, Ohio 43017

RTA Project Number

RA0422

Preliminary	000000
Bidding	000000
Construction	000000

Revision	Date
	000000


This Drawing And This Design Are The Copyrighted Property Of Richard Taylor Architects And May Not Be Reproduced, Altered, Or Otherwise Used In Any Manner W/o The Written Consent Of Richard Taylor Architects

This Drawing Is Not To Be Submitted For Permits Without The Architect's Seal Below



EXISTING REAR ELEVATION

SCALE: 1/4" = 1'- 0"

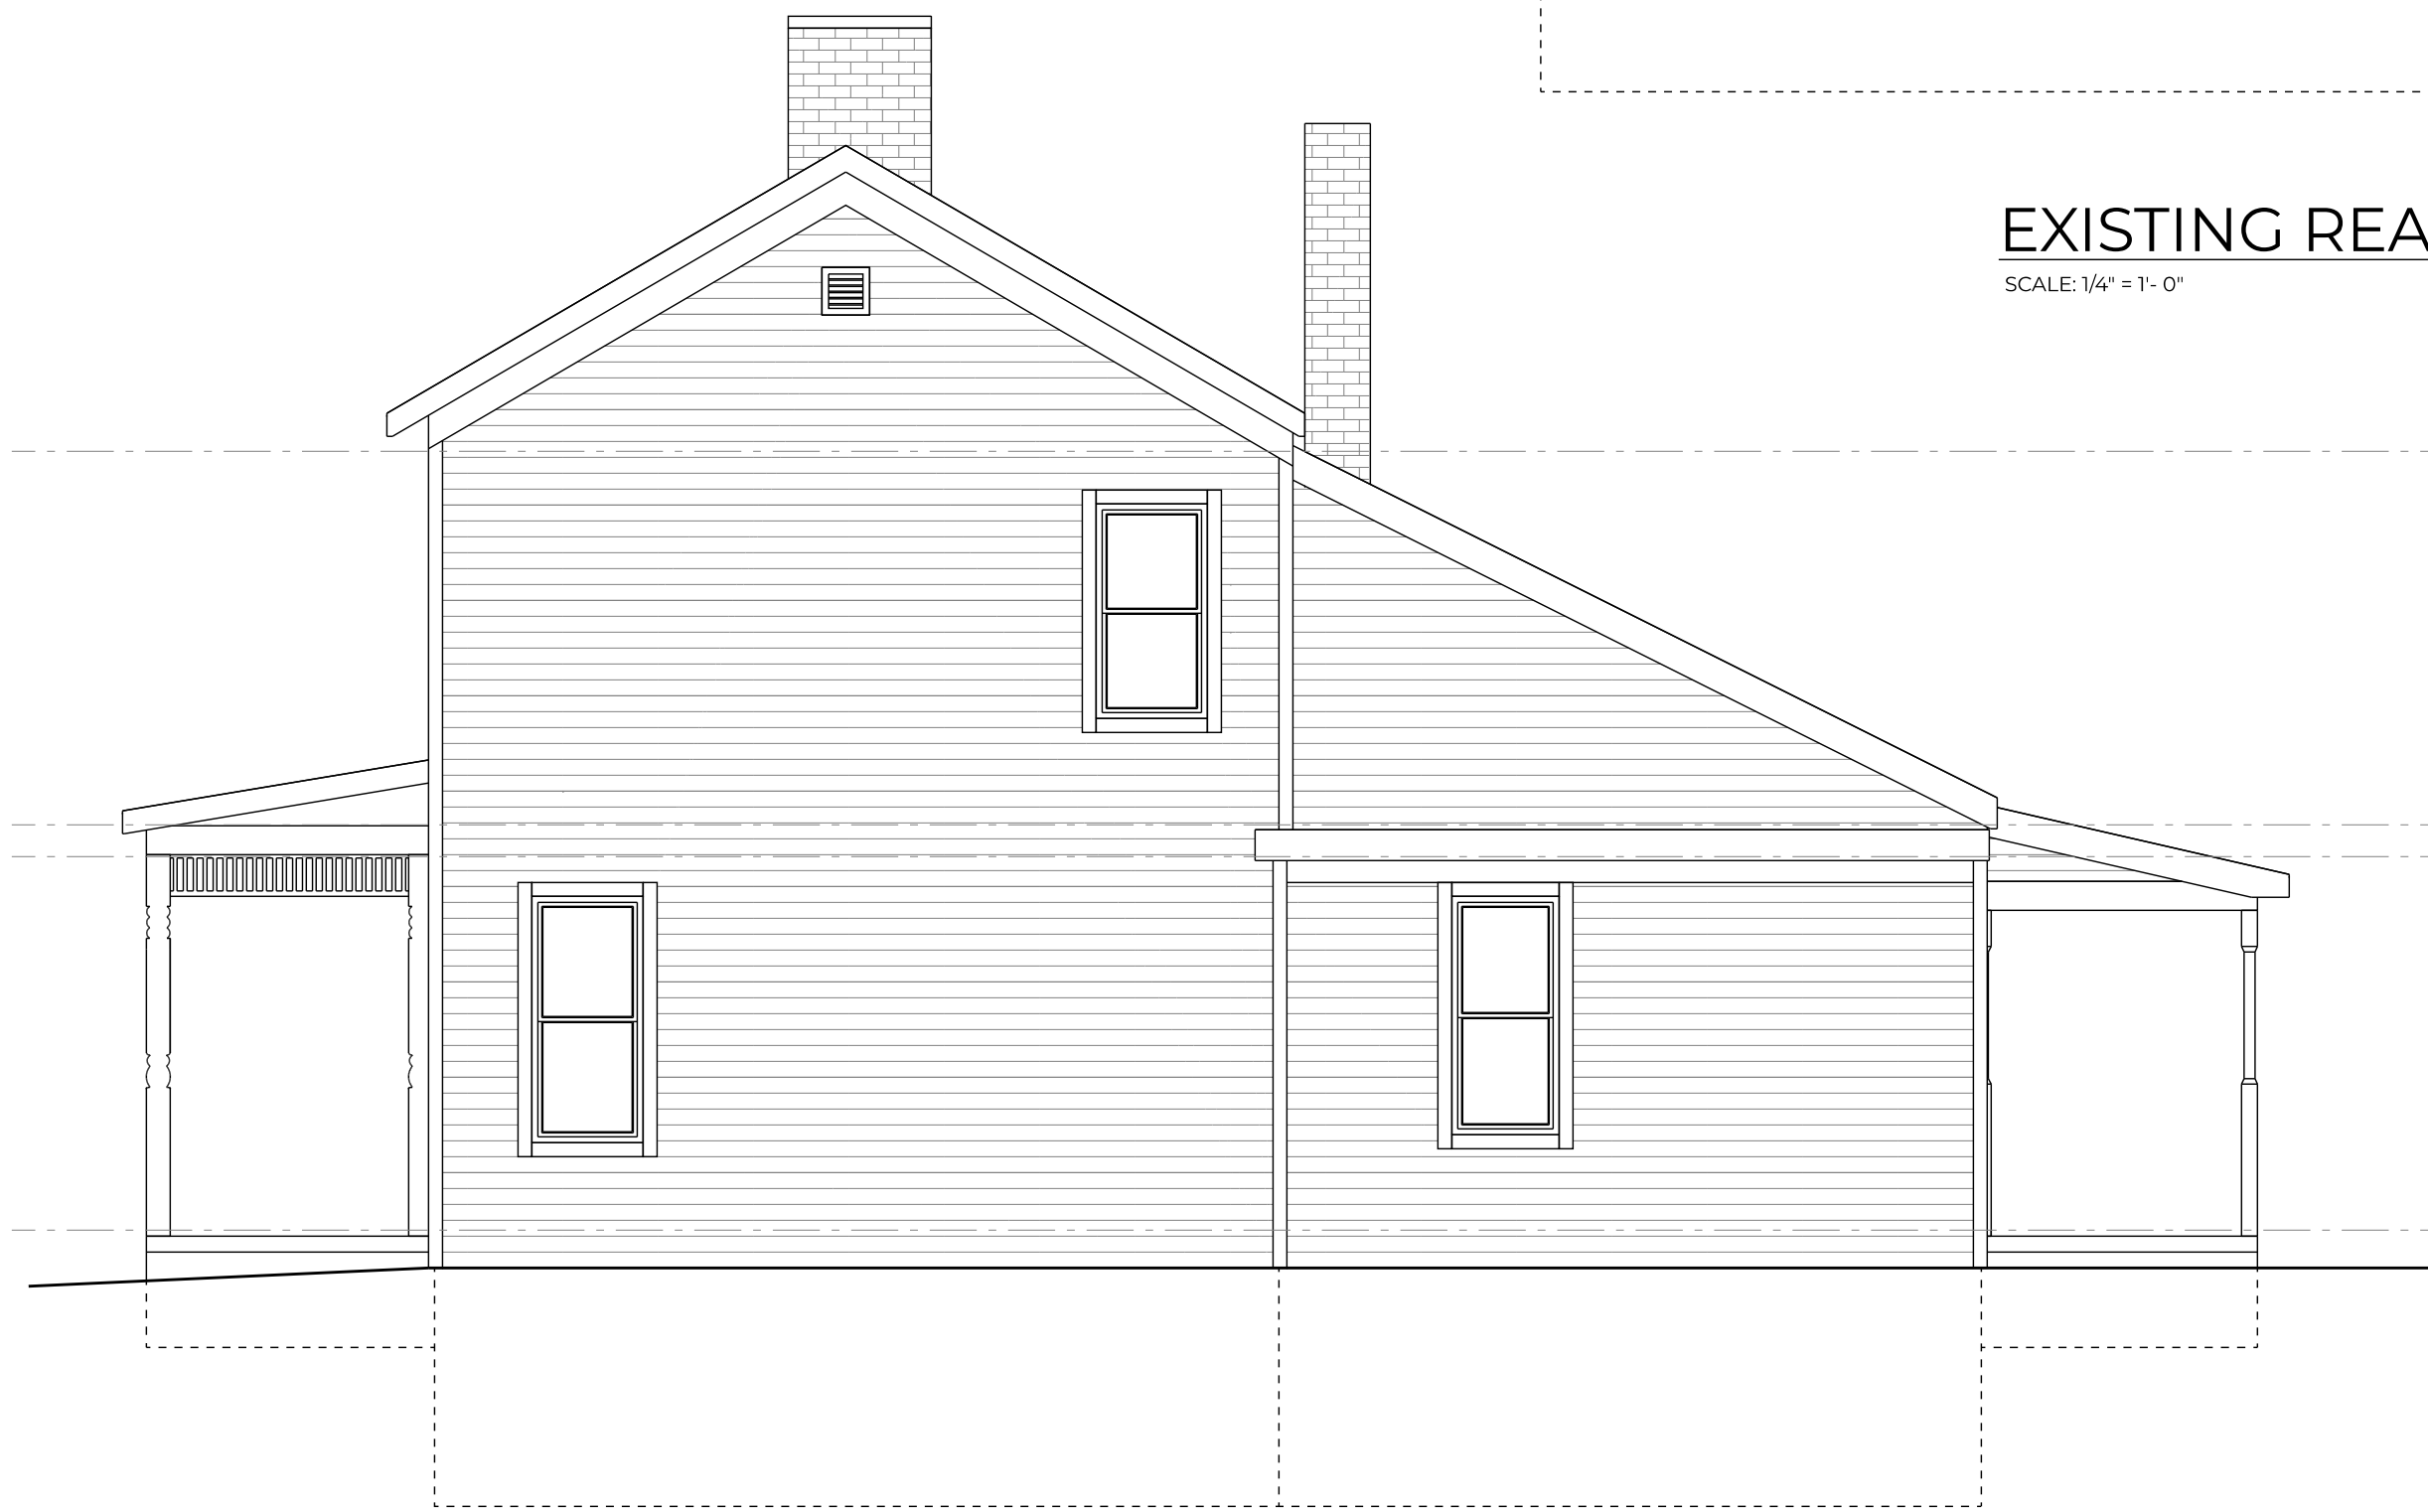

EXISTING RIGHT ELEVATION

SCALE: 1/4" = 1'- 0"

Addition and Remodeling For
**Julie Seel Renaud
and Phil Renaud**
83 S. High Street
Dublin, Ohio 43017


RTA Project Number
RA0422

Preliminary	000000
Bidding	000000
Construction	000000

Revision	Date
	000000


This Drawing And This Design Are The Copyrighted Property Of Richard Taylor Architects And May Not Be Reproduced, Altered, Or Otherwise Used In Any Manner Without The Written Consent Of Richard Taylor Architects


This Drawing Is Not To Be Submitted For Permits Without The Architect's Seal Below

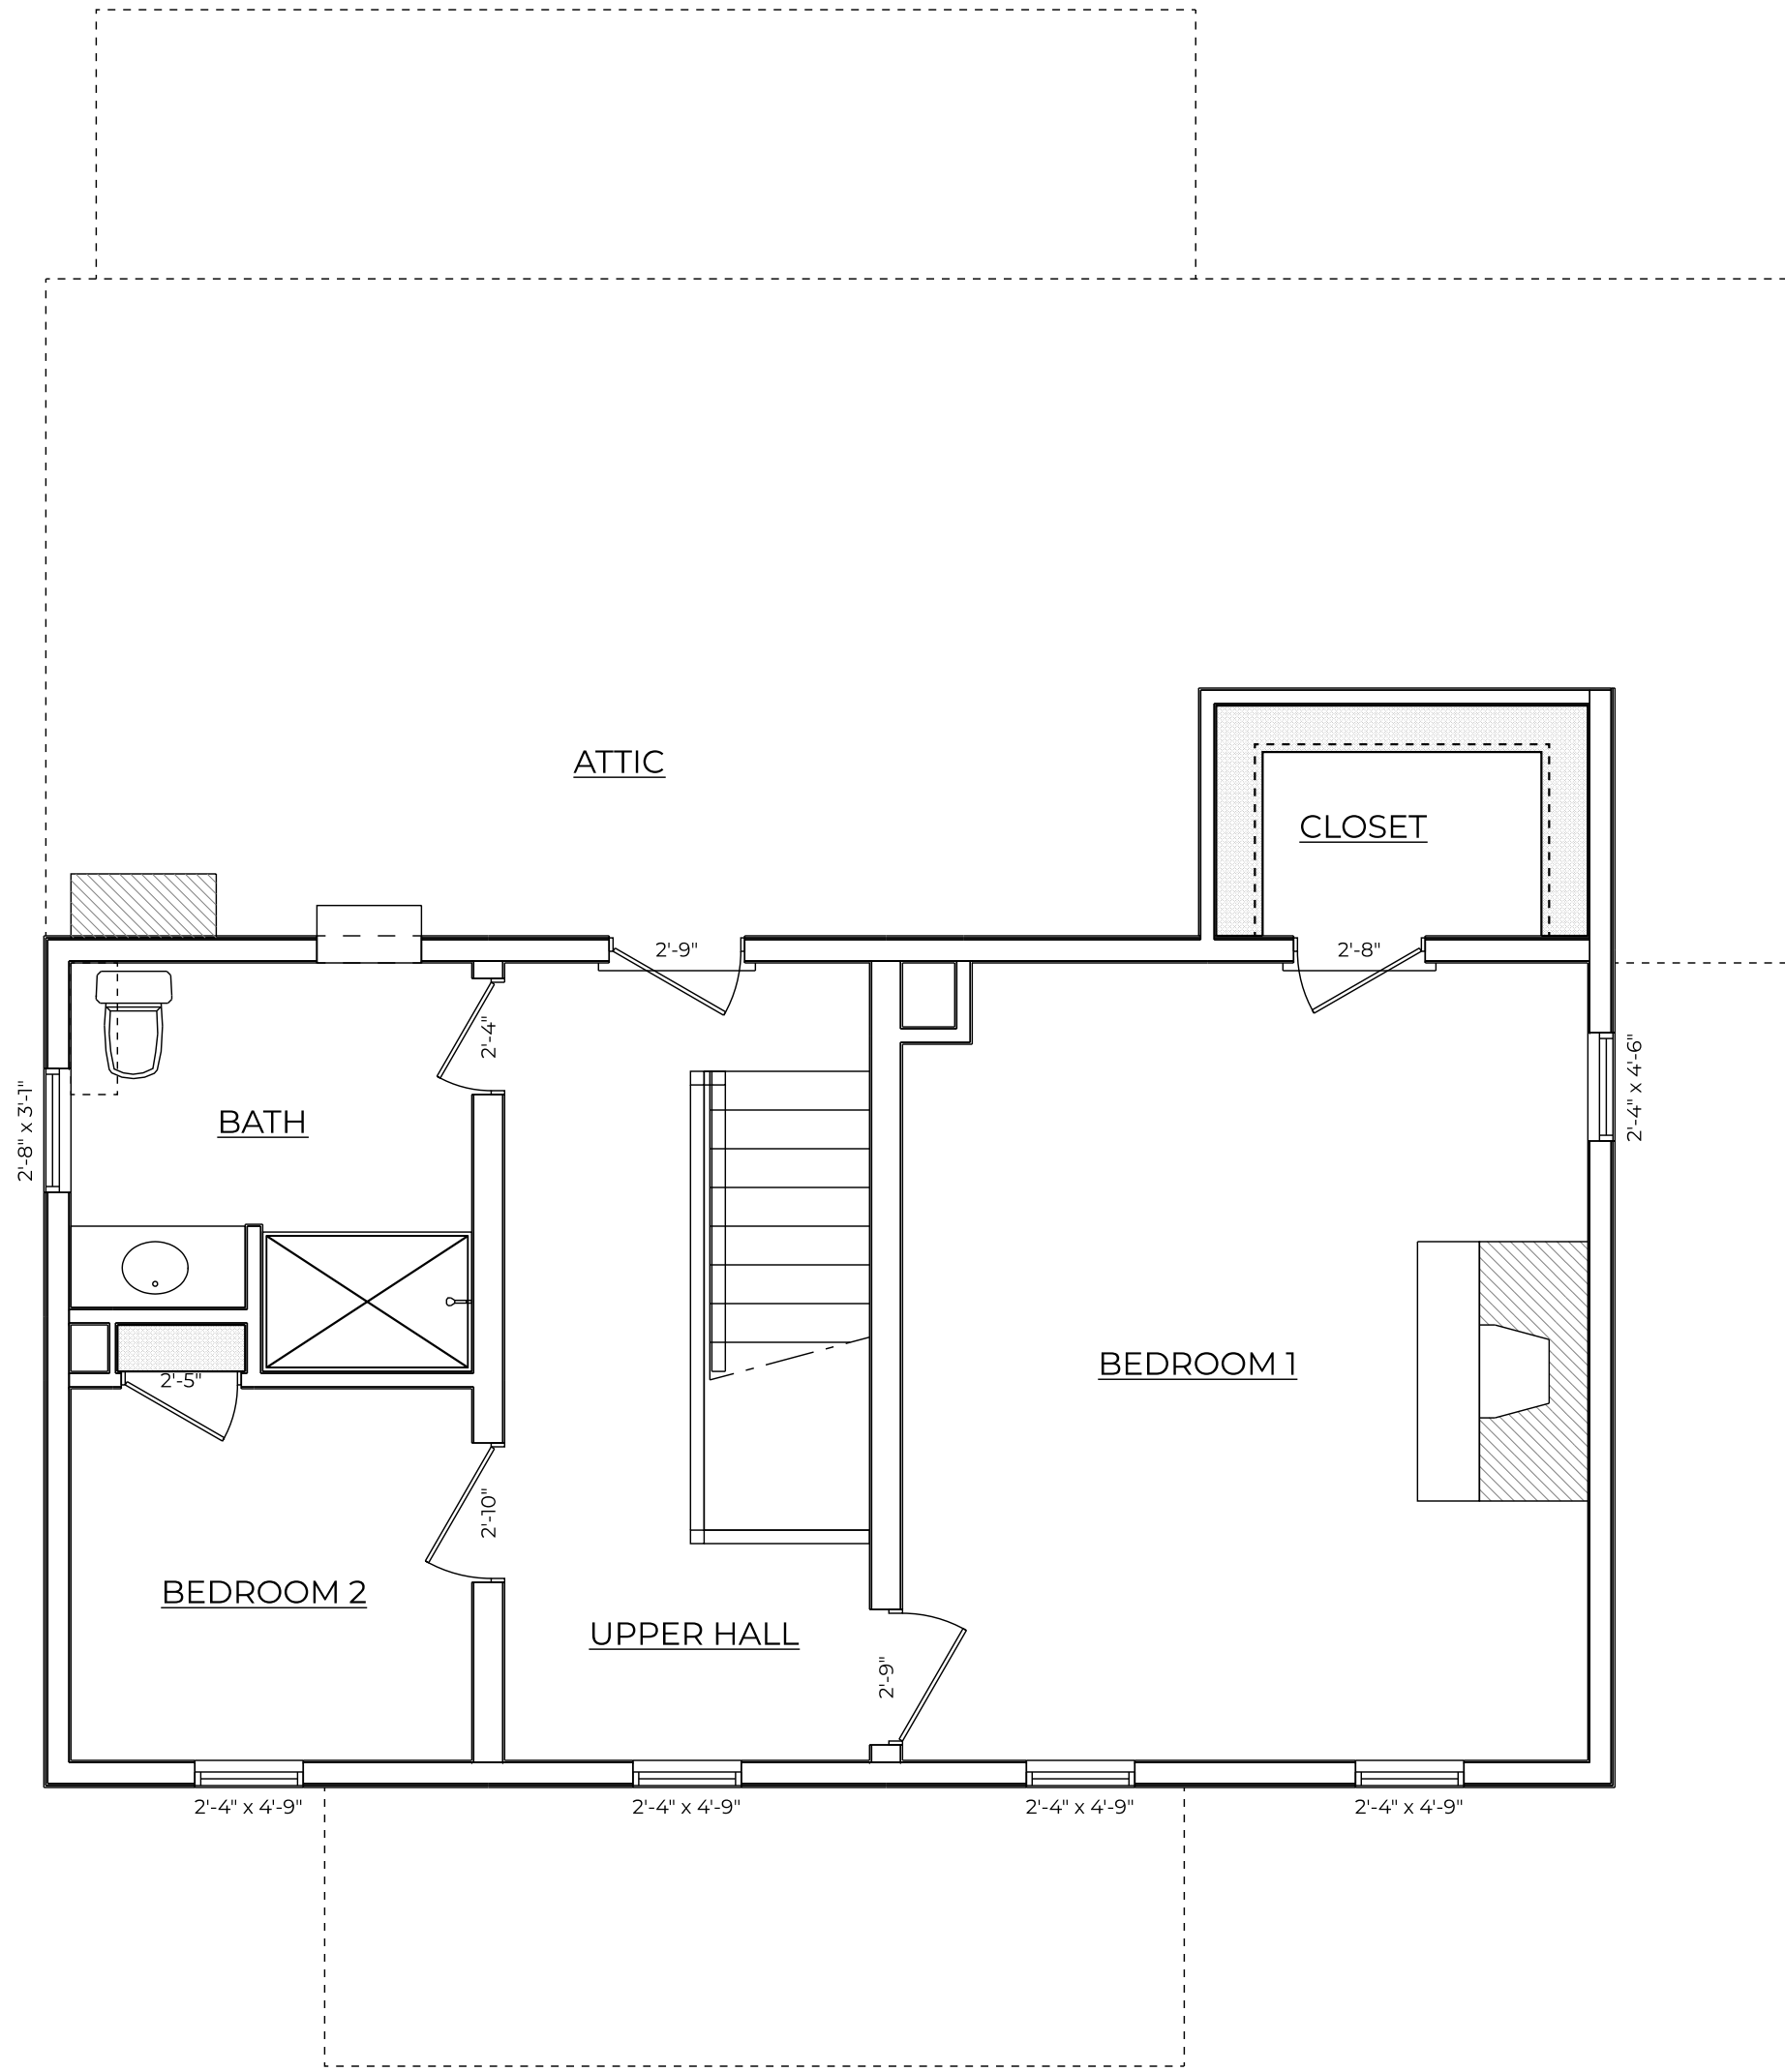

EXISTING SECOND FLOOR PLAN


SCALE: 1/4" = 1'-0"

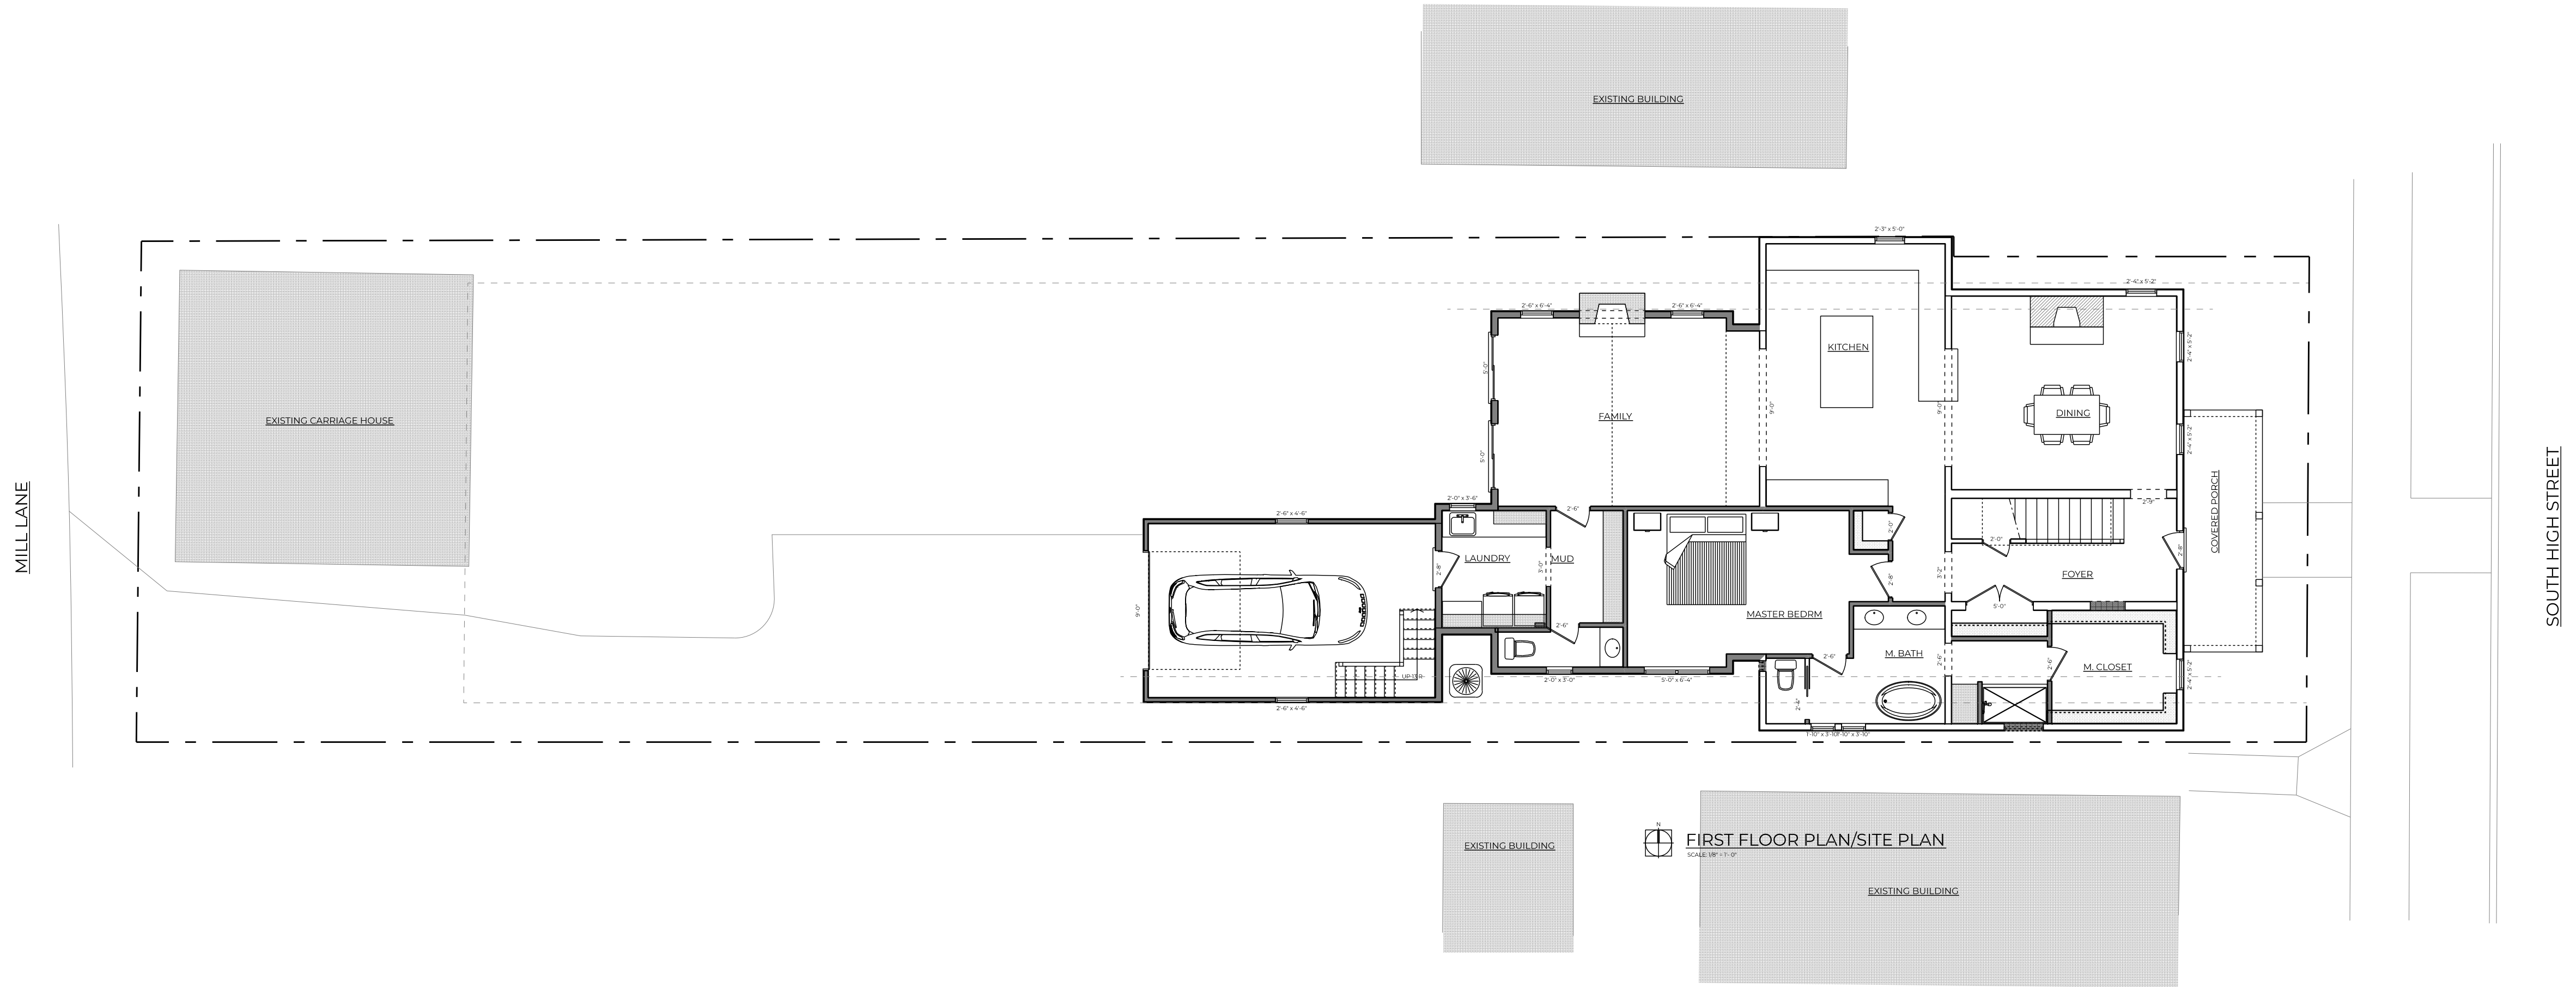

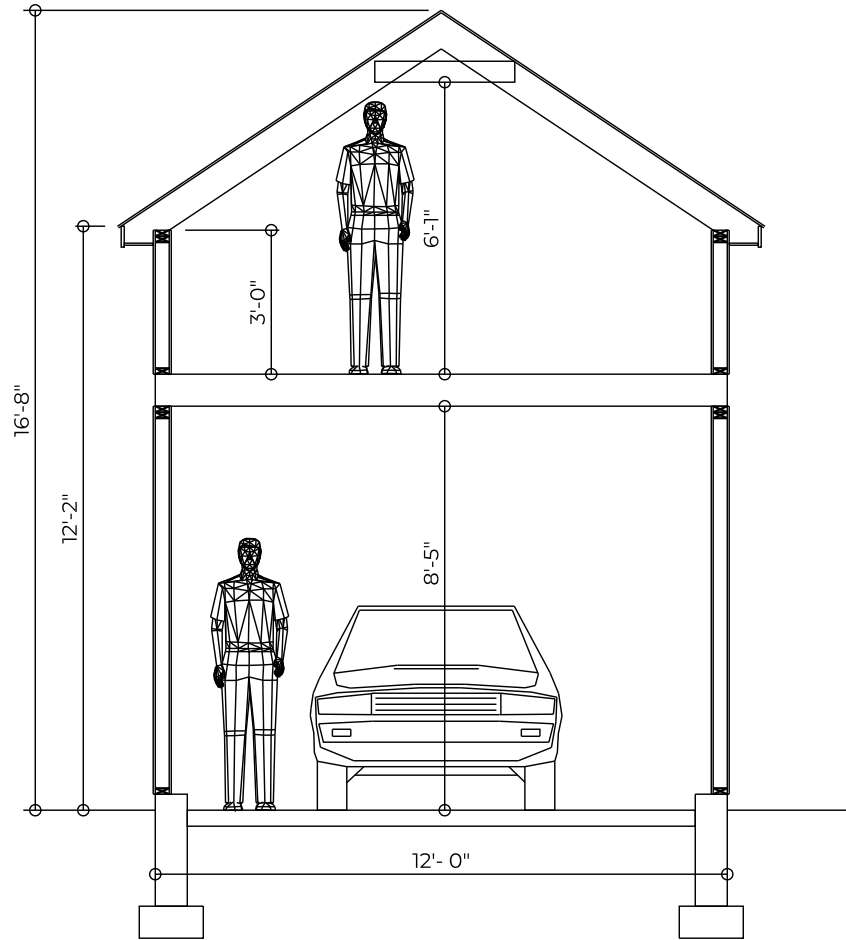

PREVIOUS (SEPT)

SCALE: 1/4" = 1'-0"

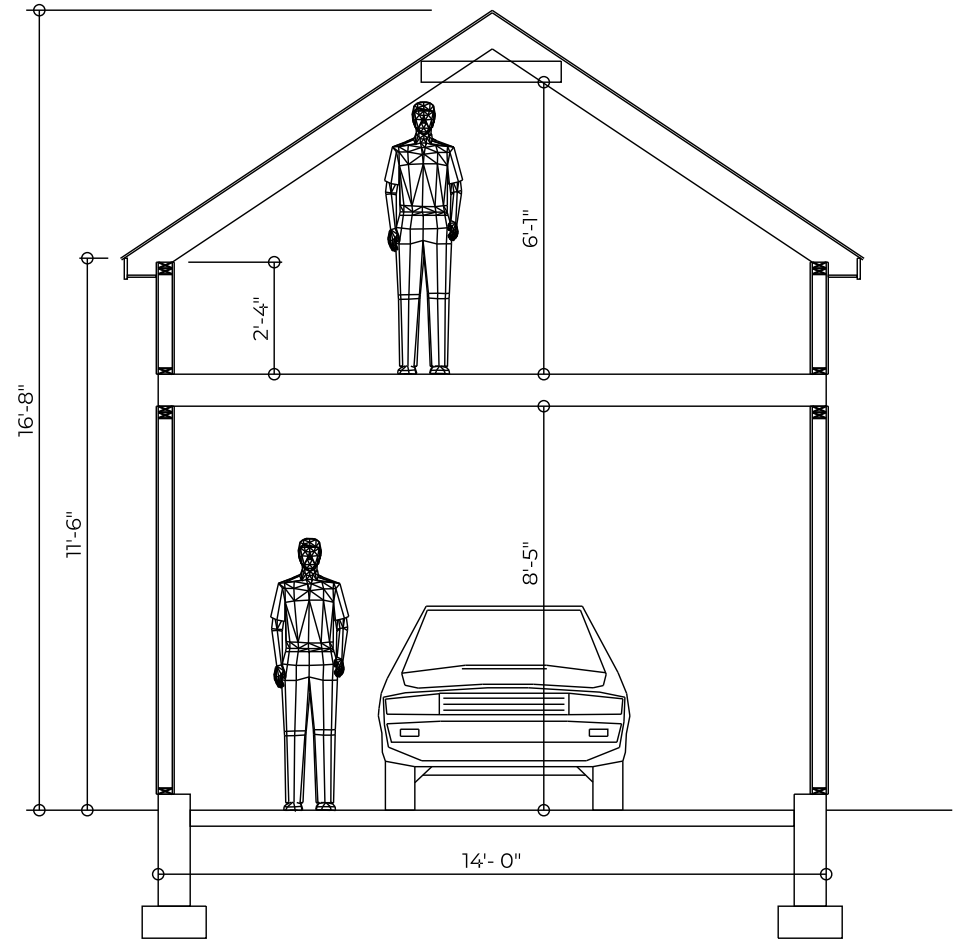

CURRENT (NOV)

SCALE: 1/4" = 1'-0"



