


Proposed Site Plan

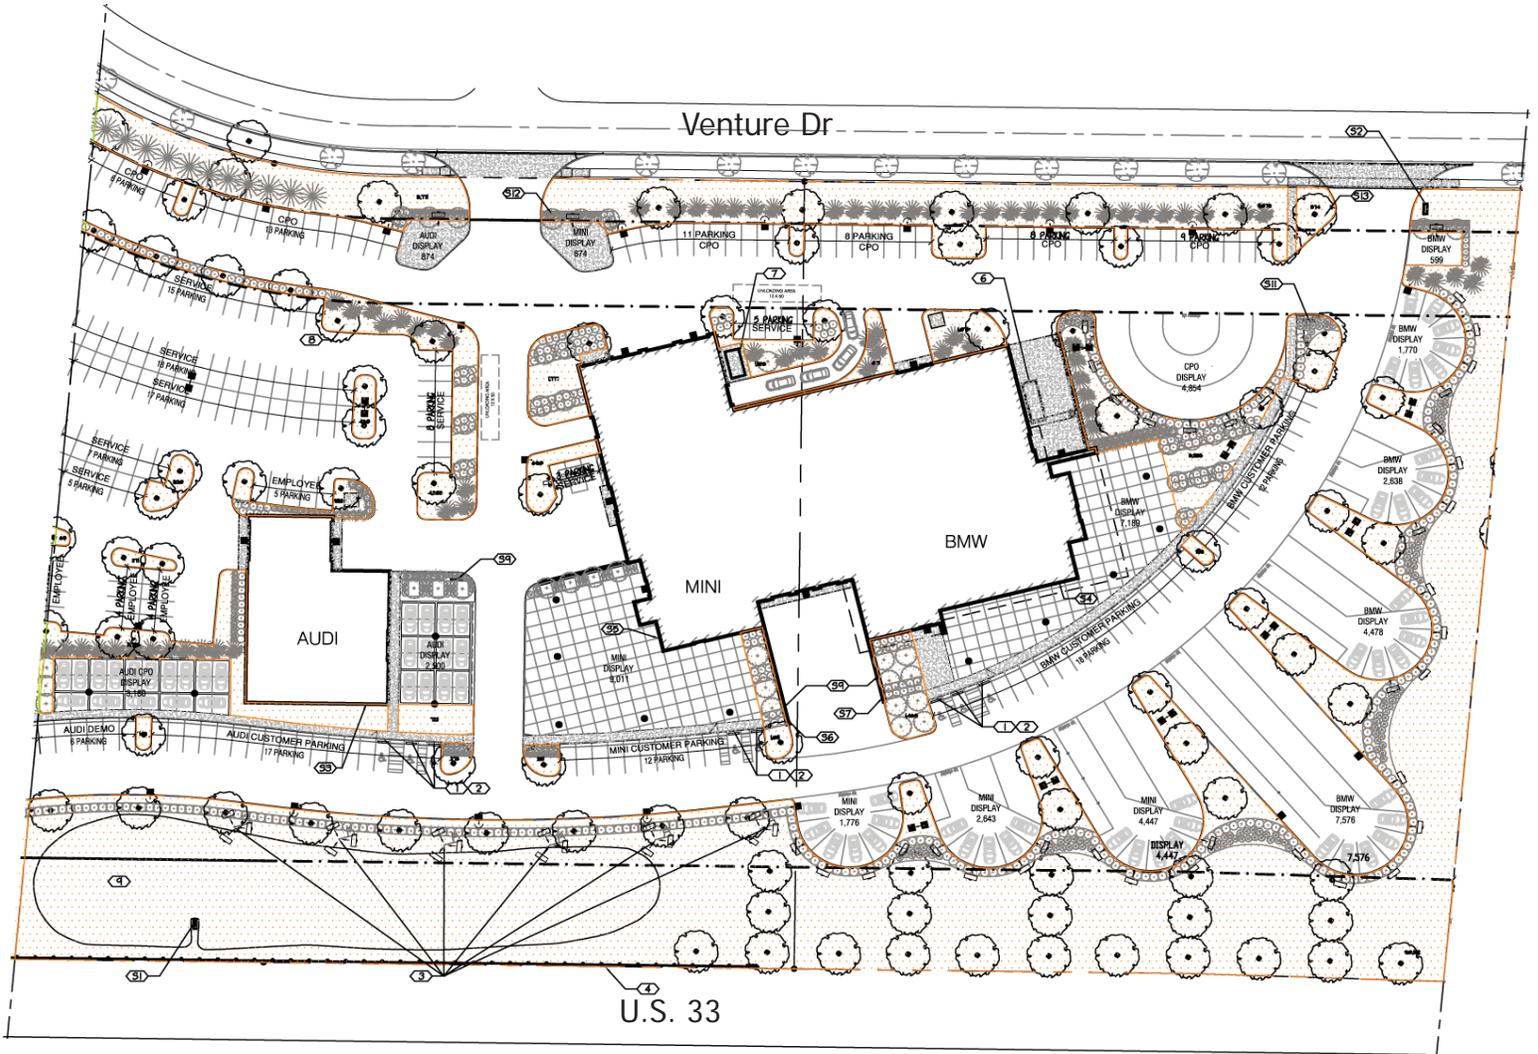

N