


# Proposed Site Plan

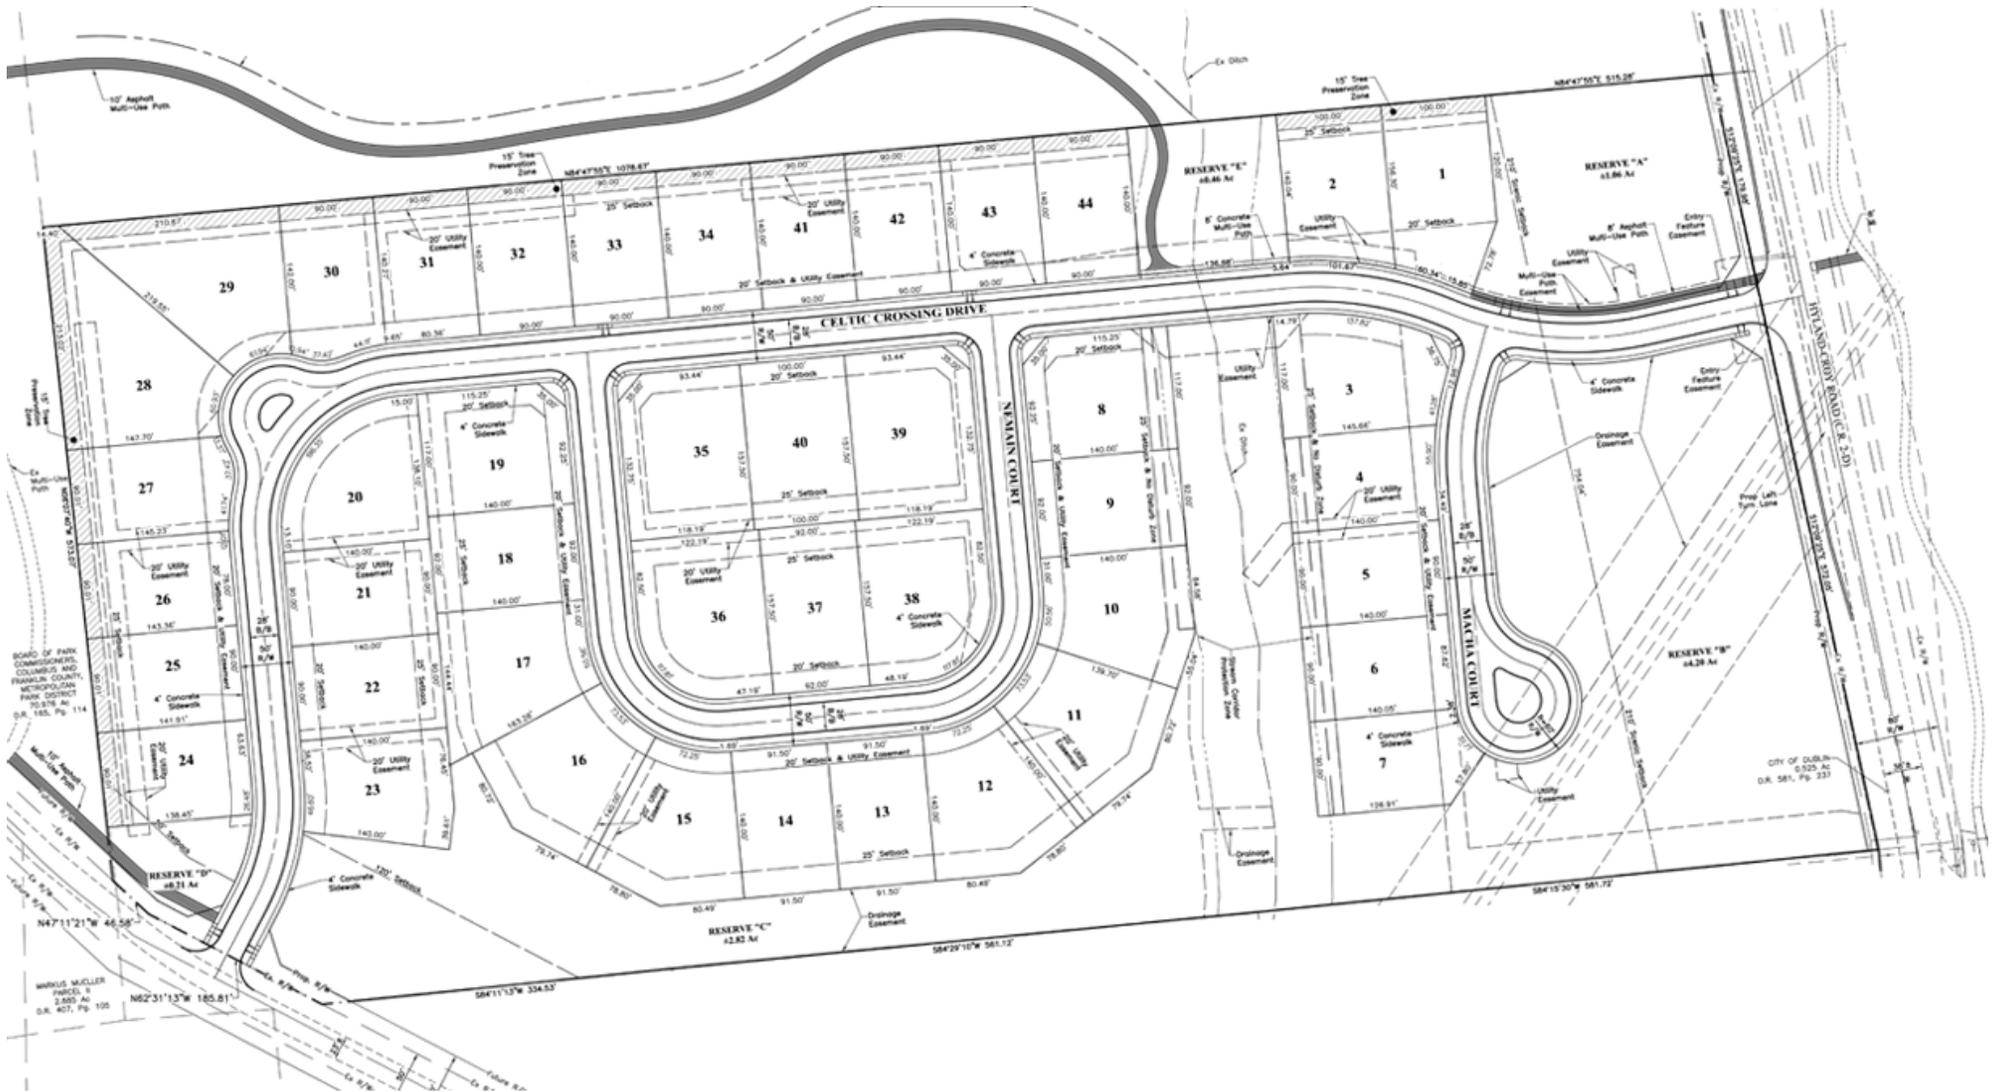

# Proposed Landscape Plan

