


Site Plan Detail

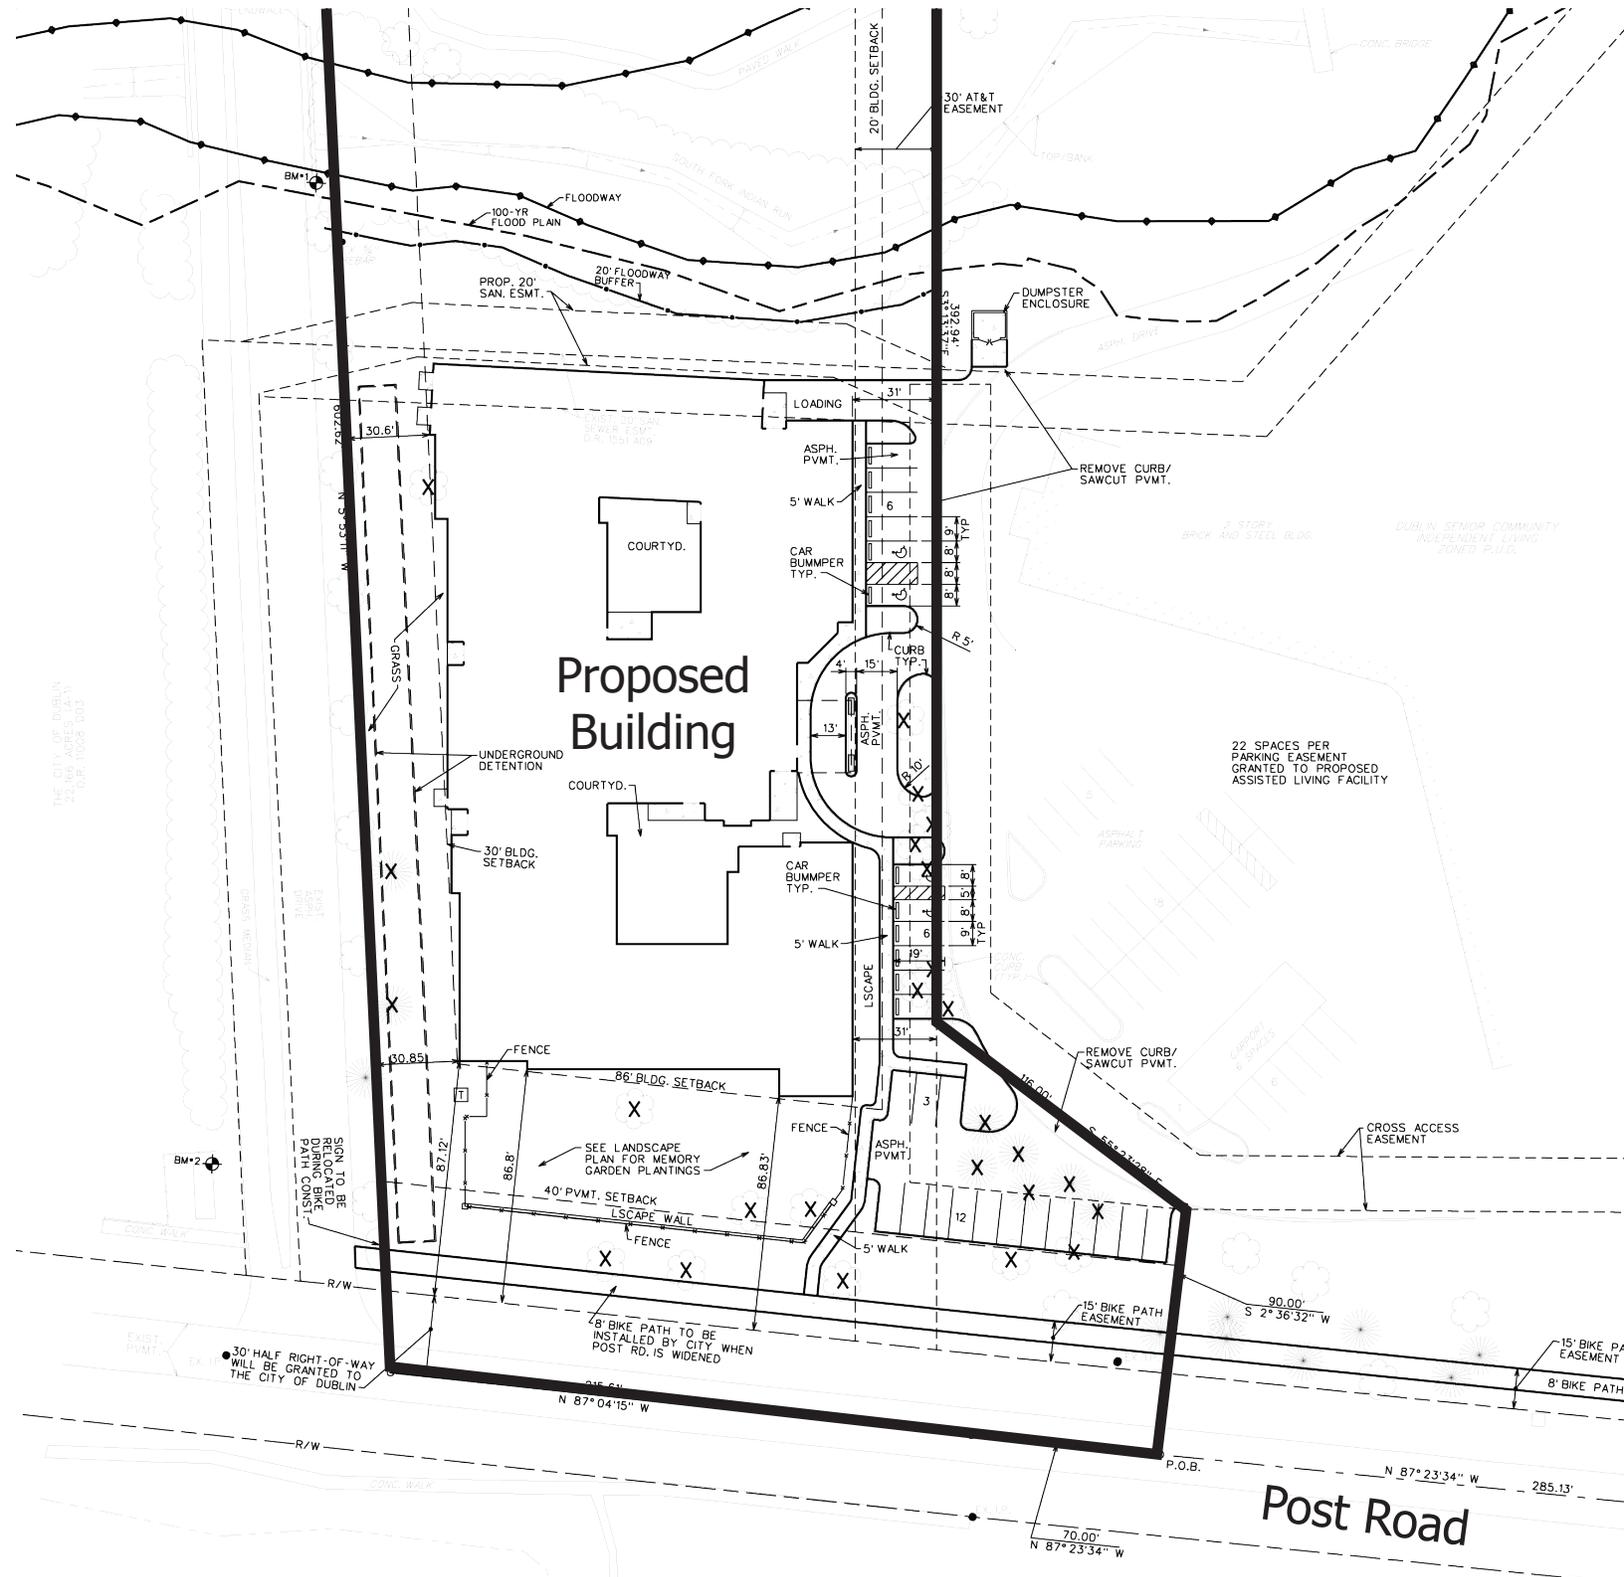

THE CITY OF DUBLIN
22.966 ACRES (A-1)
D.P. 10008 000

22 SPACES PER
PARKING EASEMENT
GRANTED TO PROPOSED
ASSISTED LIVING FACILITY

Post Road

