

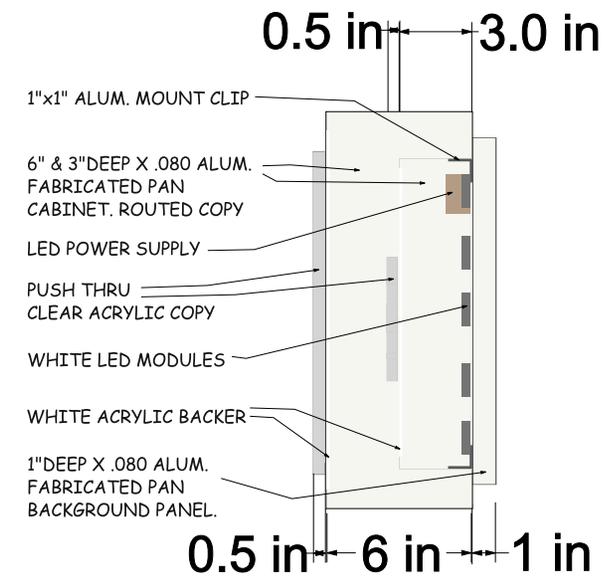


ONE OF TWO SIGNS TOTAL.
 IN CONFORMANCE TO BSC 153.065 H 6 c 1&2
 THIS ONE BEING LOCATED ON THE WEST SIDE OF BUILDING.

PROJECTING WALL SIGN.
 8" DEEP CABINET PAINTED GLOSS WHITE FINISH ON FACE,
 BLACK EDGES
 INTERNAL WHITE LED ILLUMINATION
 ROUTED COPY WITH 1/2" DIMENSIONAL CLEAR ACRYLIC
 PUSH THRU LETTERS AND LINES.
 BLACK VINYL ON FACE OF LETTERS AND LINES.
 THIS WILL RESULT IN A HALO EFFECT OF ILLUMINATION

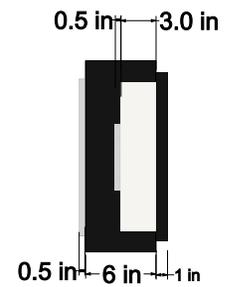

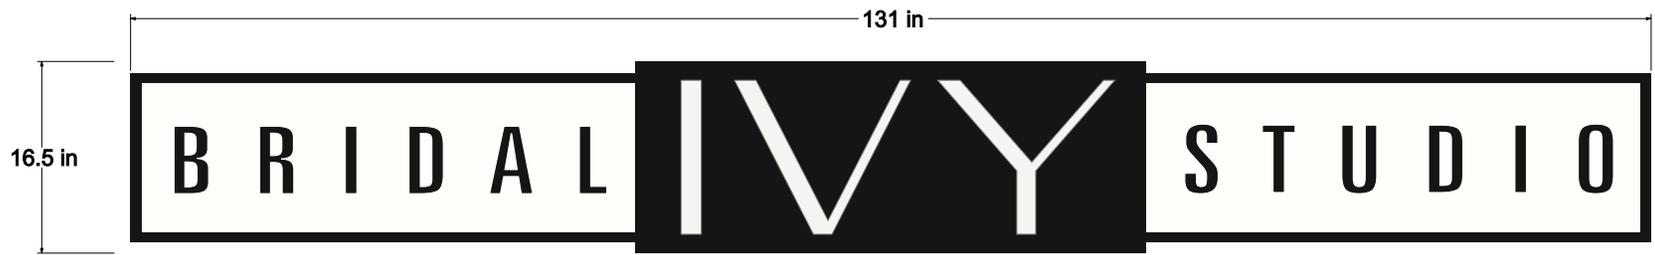

MOORE

SIGNS

Westerville, Ohio 614.882.1110 www.moore signs.biz

IVY E WALL PRF3.fs
8.26.13 MOE

PROOF ART