


Site

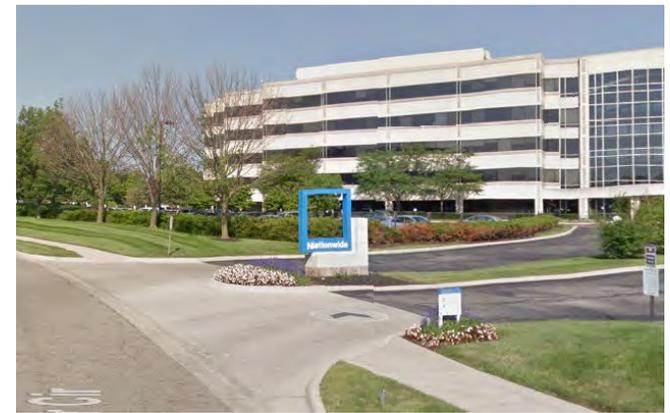

Existing sign Location #D-1



Existing sign Location #D-2

<input type="checkbox"/> Approved for production
Accepted by: _____
Date: ___/___/___
NOTES:

Exterior signs #D-1 & #D-2

1515 E. Fifth Ave. Columbus, OH. 43219 P: (614) 252-3133 F: (614) 252-2494

Revised -4- 11/20/14 Scale: N/A
 Revised -5- 11/21/14 Salesperson: MH, RH | AFR
 U/L Required YES NO Drawn By: TN



Client: Nationwide, Dublin Office

Approved for installation by: _____

_____/_____/_____

Dwg: 14-261
 Date: 10/16/14 Page: 1





Photo overlay, Location #D-1, 1/2-X=Clear zone

1515 E. Fifth Ave. Columbus, OH. 43219 P: (614) 252-3133 F: (614) 252-2494



Existing sign is 43 Sq ft per side
-Frame logo is 6'-1 3/4" wide x 7'-0" tall

<input type="checkbox"/> Approved for production
Accepted by: _____
Date: ___/___/___
NOTES:

- Proposed new sign for Location #D-1
- Aluminum extrusion cabinet
 - 4" Deep uniform dimensional channeled logo
 - .3/4" Push through white acrylic copy
 - Internal LED illumination
 - Remove existing masonry base
 - Utilize existing electrical
 - Utilize existing foundation
 - 43 Sq ft per side, 6'-0" wide x 7'-2" tall x 10" deep

Exterior sign D-1
-Logo/face Change




Revised -4- 11/20/14 Scale: _____
 Revised -5- 11/21/14 Salesperson: MH, RH | AFR
 U/L Required YES NO Drawn By: TN



Client: Nationwide, Dublin Office

Approved for installation by: _____ / _____

Dwg: 14-261
 Date: 10/16/14 Page: 2

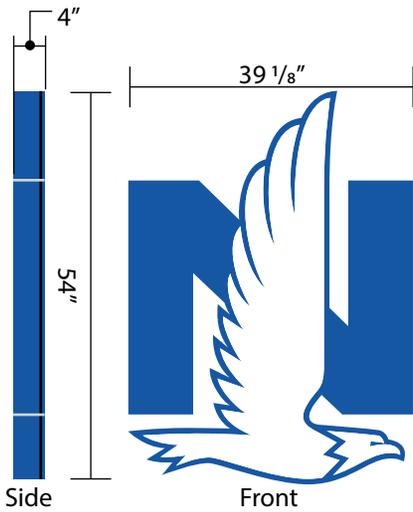

Colors	
	PMS #2133C Blue or 3M 3632-8308 Blue translucent film
	Translucent white acrylic, #7328
	PMS #424 C Gray


Scale: NTS

Location D-1, Qty: 2 (One for each side)

- LED Illuminated channeled logos
- 39 1/8" wide x 54" tall x 4" deep (uniform depth)
- LED light unit density to be as specified by manufacturer for even, bright illumination with no hot spots or dark areas


- 4" deep logo
- Uniform depth

.125" Aluminum back and .063" sides

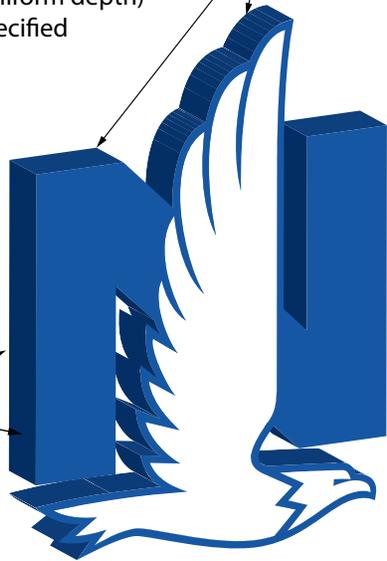

Channeled logo form with face and trim cap
-Acrylic face to be one piece

Scale: NTS -Iso View

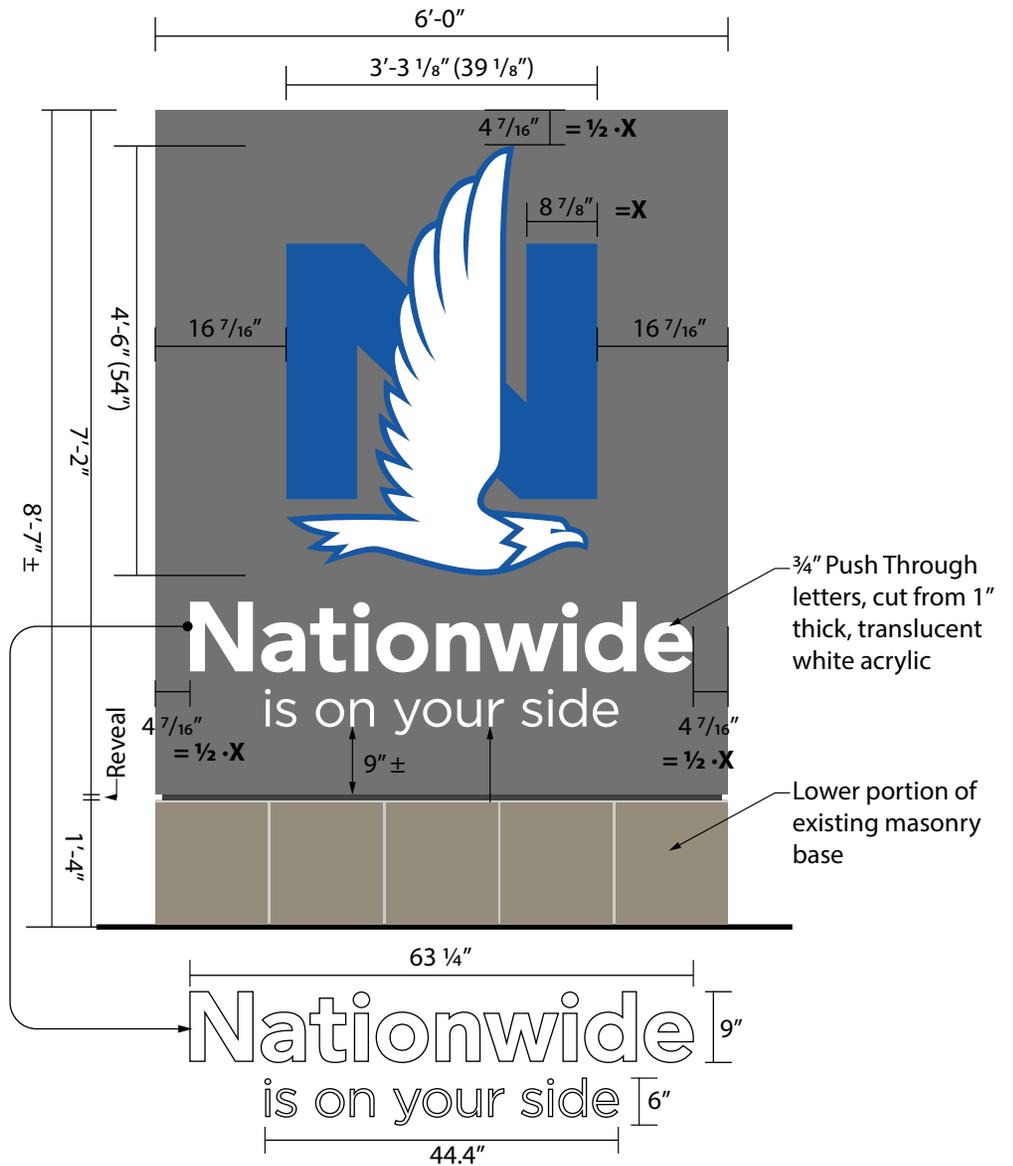

Scale: 1/2" = 1'-0"

**Exterior sign
D-1 Additional Details**



1515 E. Fifth Ave. Columbus, OH. 43219 P: (614) 252-3133 F: (614) 252-2494


Revised 4- 11/20/14 Scale: 1/2" = 1'-0"
 Revised 5- 11/21/14 Salesperson: MH, RH AFR
 U/L Required YES NO Drawn By: TN

Approved for installation by: _____

Client: Nationwide, Dublin Office

_____ / _____

Dwg: 14-261
 Date: 10/16/14 Page: 3

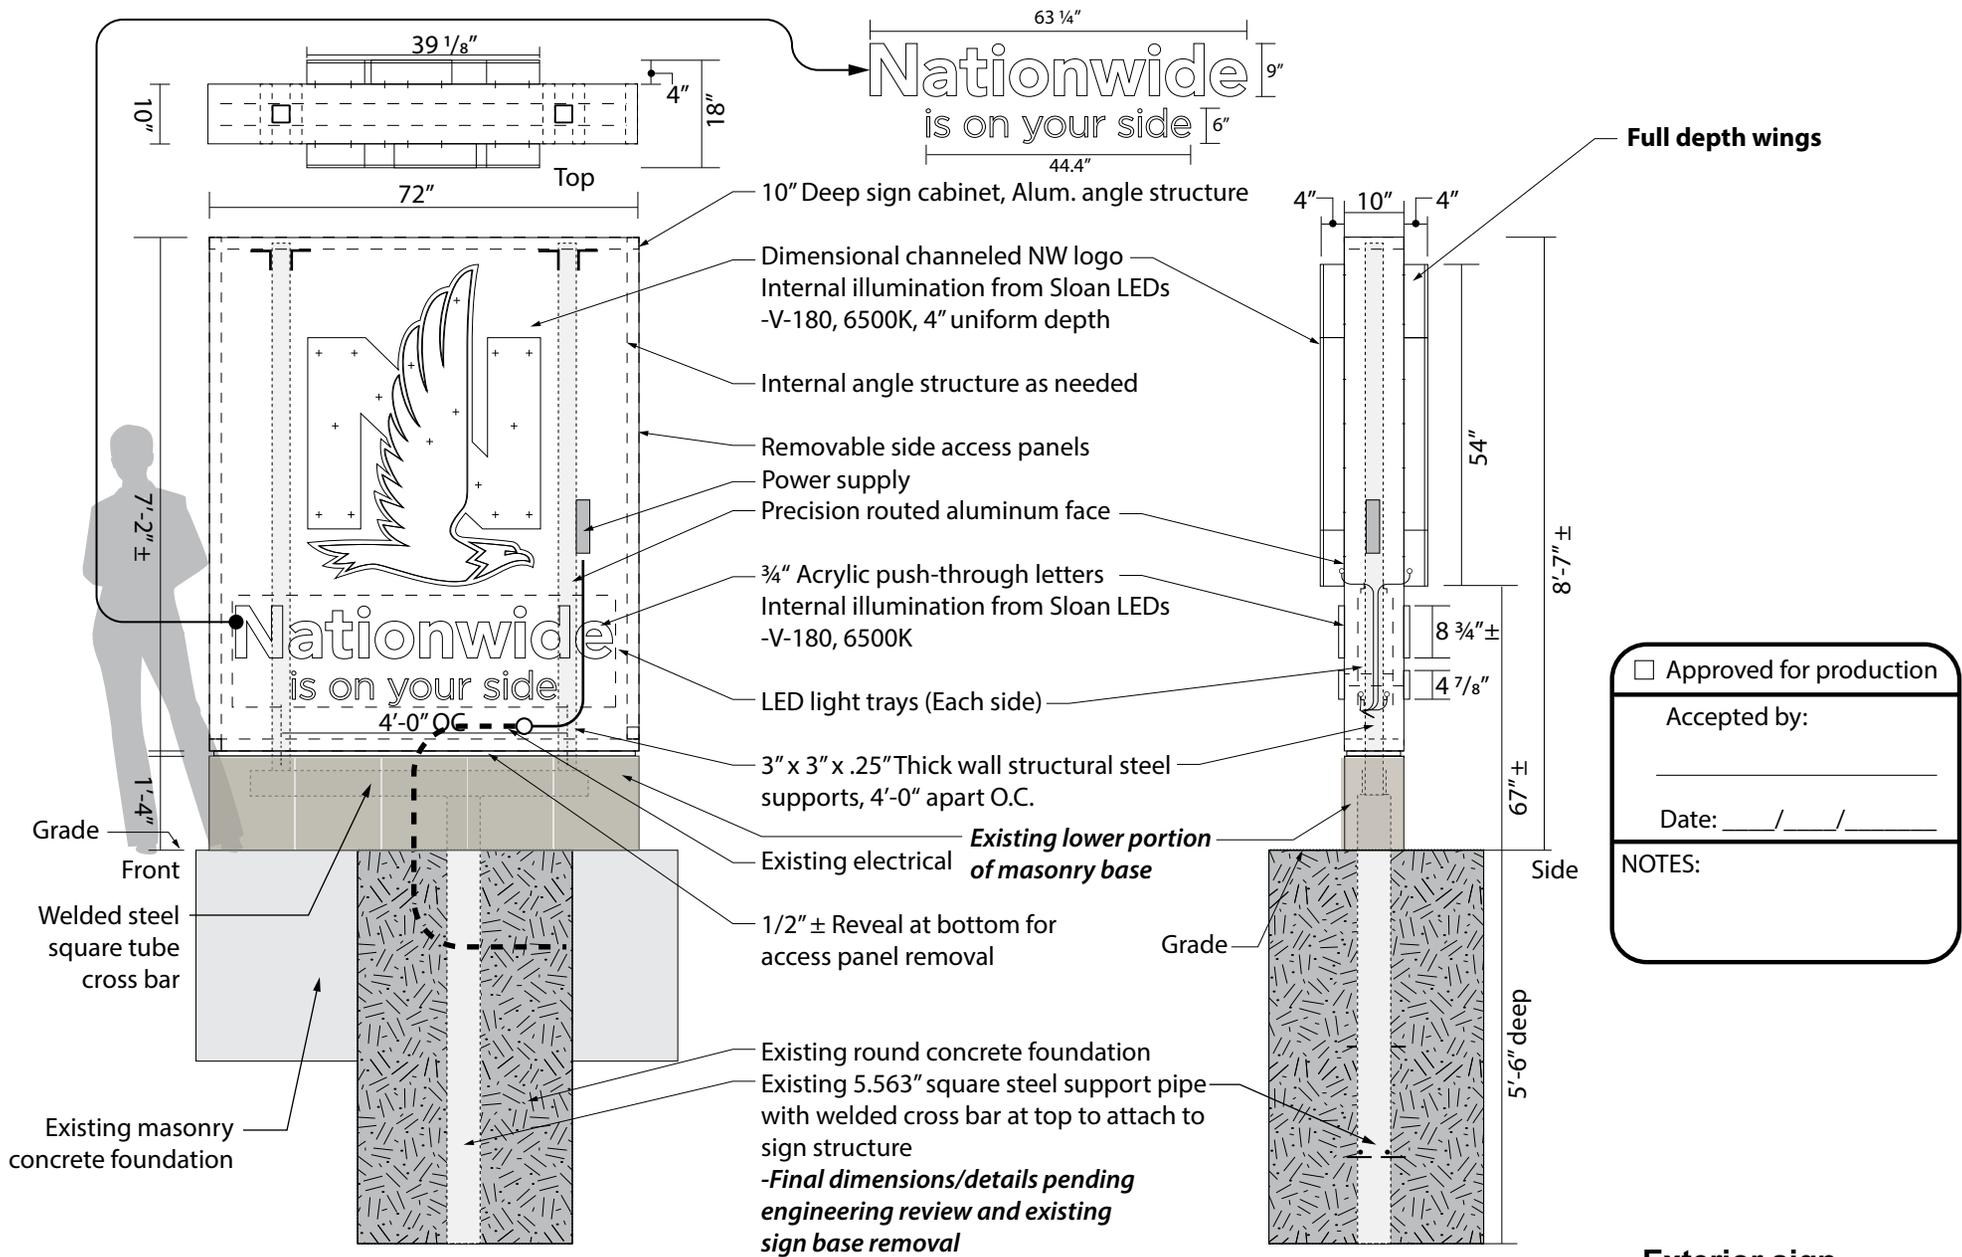

**Exterior sign
 D-1 Additional Details**



1515 E. Fifth Ave. Columbus, OH. 43219 P: (614) 252-3133 F: (614) 252-2494

Revised **-4- 11/20/14** Scale: 3/8" = 1'-0"
 Revised **-5- 11/21/14** Salesperson: MH, RH [AFR]
 U/L Required YES NO Drawn By: TN



Client: Nationwide, Dublin Office

Approved for installation by: _____

_____/_____/_____

Dwg: 14-261
 Date: 10/16/14 Page: 4



Existing sign is 80 Sq ft ± per side
 -Frame logo is 8'-2" wide x 9'-4" tall

<input type="checkbox"/> Approved for production
Accepted by: _____
Date: ___/___/___
NOTES:

- Proposed new sign for Location #D-2
- Aluminum extrusion cabinet
 - 4" Deep uniform dimensional channeled logo
 - .3/4" Push through white acrylic copy
 - Internal LED illumination
 - Modify existing base
 - Utilize existing electrical
 - Utilize existing foundation
 - 80 Sq ft per side, 8'-0" wide x 10'-0" tall x 10" deep
 - Pole skirt and reveal to be 2'-0" tall or more

Photo overlay, Location #D-2, 1/2·X=Clear zone

1515 E. Fifth Ave. Columbus, OH. 43219 P: (614) 252-3133 F: (614) 252-2494

**Exterior sign D-2
 -Logo/face Change**




Revised -4- 11/20/14 Scale: _____
 Revised -5- 11/21/14 Salesperson: MH, RH AFR
 U/L Required YES NO Drawn By: TN



Client: Nationwide, Dublin Office

Approved for installation by: _____ / _____



Dwg: 14-261
 Date: 10/16/14 Page: 5

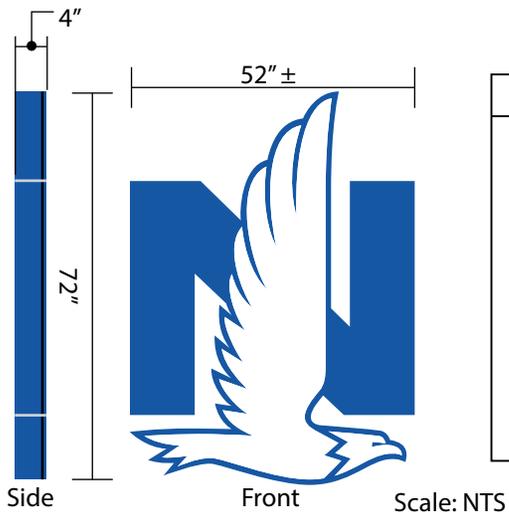

Colors	
	PMS #2133C Blue or 3M 3632-8308 Blue translucent film
	Translucent white acrylic, #7328
	PMS #424 C Gray

Location D-1, Qty: 2 (One for each side)

- LED illuminated channeled logos
- 52" ± wide x 72" tall x 4" deep (uniform depth)
- LED light unit density to be as specified by manufacturer for even, bright illumination with no hot spots or dark areas

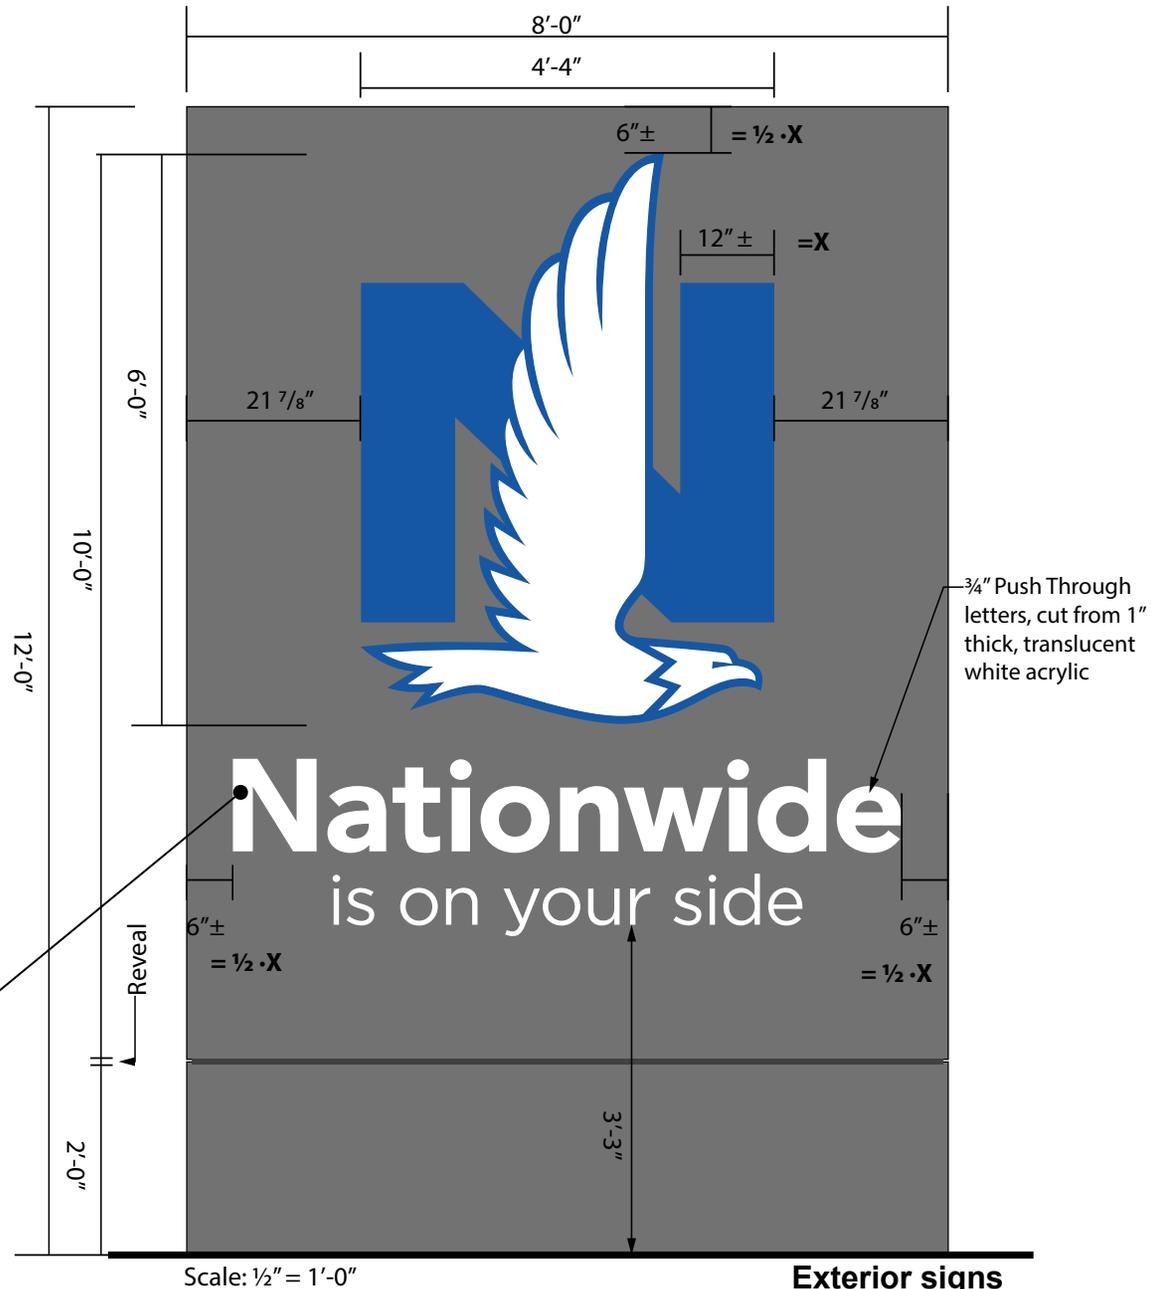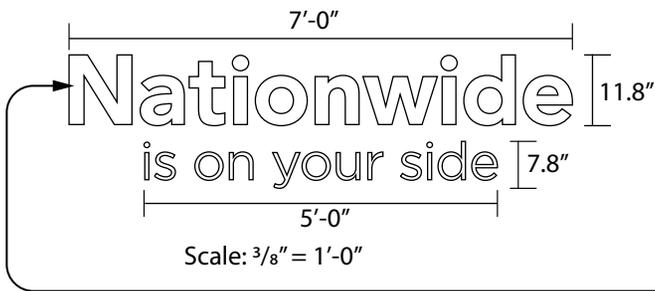

**Exterior signs
D-2 Additional Details**

1515 E. Fifth Ave. Columbus, OH. 43219 P: (614) 252-3133 F: (614) 252-2494




Revised -4- 11/20/14 Scale: $\frac{1}{2}'' = 1'-0''$
 Revised -5- 11/21/14 Salesperson: MH, RH AFR
 U/L Required YES NO Drawn By: TN




Client: Nationwide, Dublin Office

Approved for installation by: / /

Dwg: 14-261
Date: 10/16/14 Page: 6

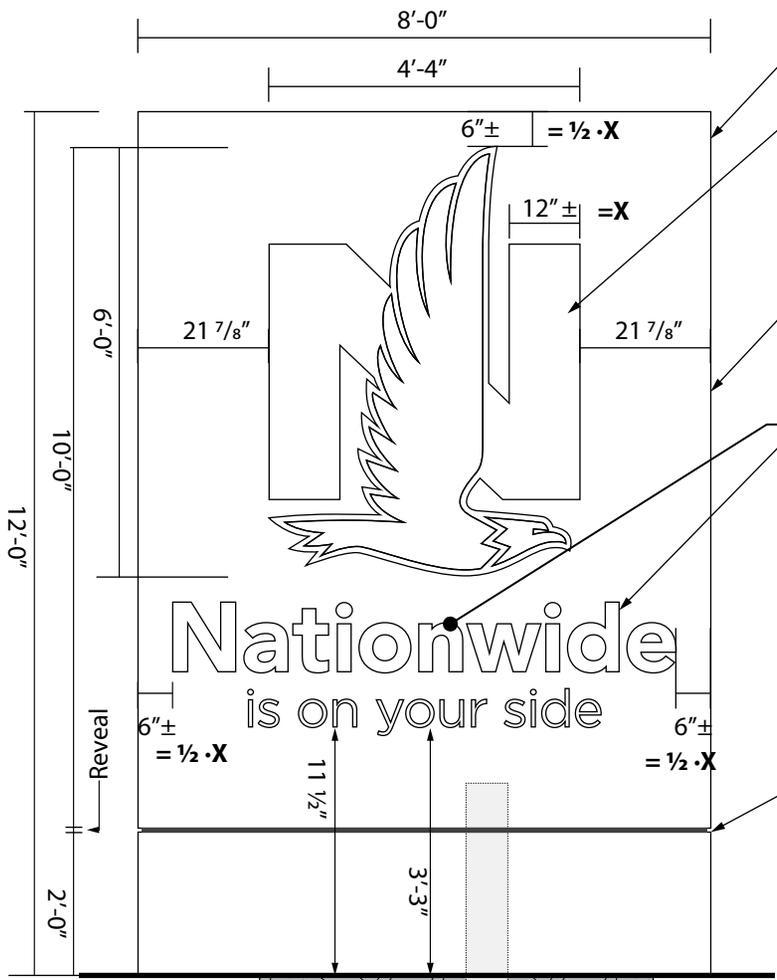

- 10" Deep sign cabinet, Alum. angle structure
- Dimensional channeled NW logo
- Internal illumination from Sloan LEDs -V-180, 6500K, 4" uniform depth
- Internal angle structure as needed
- Removable side access panels
- Power supply
- Precision routed aluminum face
- 3/4" Acrylic push-through letters
- Internal illumination from Sloan LEDs -V-180, 6500K
- LED light trays (Each side)
- 3" x 3" x .25" Thick wall structural steel supports, 4'-0" apart O.C.
- Existing electrical
- 1/2" ± Reveal at bottom for access panel removal

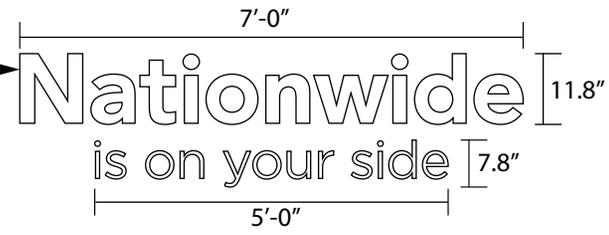

Existing round concrete foundation
 Existing 5.563" square steel support pipe with welded cross bar at top to attach to sign structure
-Final dimensions/details pending engineering review and existing sign base removal

1515 E. Fifth Ave. Columbus, TN (614) 252-2494



Revised **-4- 11/20/14** Scale: _____
 Revised **-5- 11/21/14** Salesperson: MH, RH | AFR
 U/L Required YES NO Drawn By: TN



Client: Nationwide, Dublin Office

Approved for installation by: _____ / /

Dwg: **14-261**
 Date: **10/16/14** Page: **7**