



Projecting Sign (1)

Wall mounted lettering (1)

Projecting Sign (1)

Projecting Sign (1)

Total Signs this page = 4

Site Plan



**CASTO**  
**Tuller Flats, Dublin, Ohio**  
 -3-05/15/15





Project Layout  
 Approved  
 Approved as Noted

Approval Signature \_\_\_\_\_

Sales: EH  
 Design: TN  
 Dwg: #15-099

1

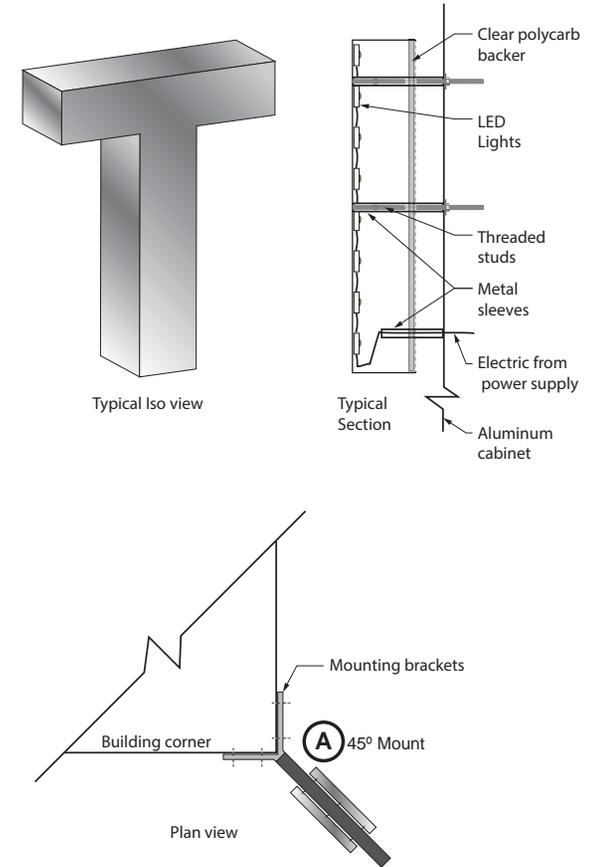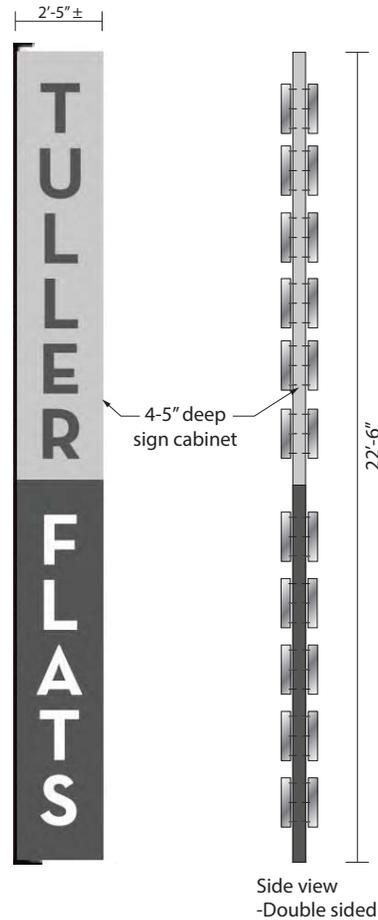

**Projecting signs with Dimensional stainless steel halo illuminated lettering, Qty: 3 Signs**

- Custom fabricated stainless steel letters attached to welded aluminum projecting sign structure
- Letters attached to masonry with threaded SS studs and hardware
- Individual letters have internal BLUE LED lights providing halo illumination at night and remote internal power supplies as needed
- Font: Custom as per customer provided horizontal layout, 16" tall with 2 3/4" returns and 1" stand-offs
- Letters backed with clear polycarbonate lenses to prevent nesting
- Final dimensions to be determined after field verification of as built conditions
- Sign projects at 45 degree angle from building corner

**Projecting Signs**



**CASTO**  
**Tuller Flats, Dublin, Ohio**  
 -3-05/15/15




Project Layout  
 Approved  
 Approved as Noted

Approval Signature \_\_\_\_\_

Sales: EH  
 Design: TN  
 Dwg: #15-099

2

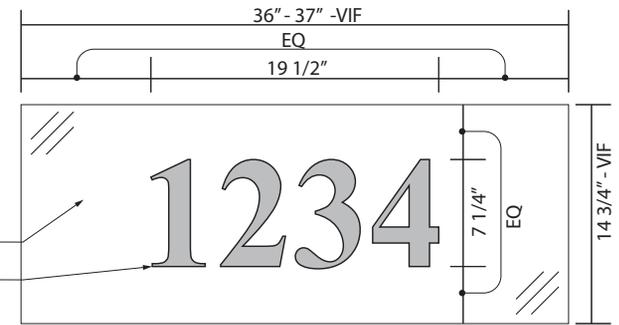

Projecting signs  
 -One per building  
 -Qty: 3 total

**Vinyl address numbers, Qty: TBD**  
 -Font: Times New Roman Bold, 7 1/4" tall  
 -Surface applied Gerber brushed aluminum vinyl  
 -Horizontal grain  
 -Numbers to be applied to first surface of transom glass  
 -Address to be centered vertically and horizontally on VO of glass

**Brushed Aluminum vinyl address numbers**  
 6" Tall minimum  
 -Centered on transom glass above door



**CASTO**  
**Tuller Flats, Dublin, Ohio**  
 -3-05/15/15



Project Layout  
 Approved  
 Approved as Noted

Approval Signature \_\_\_\_\_



Sales: **EH**  
 Design: **TN**  
 Dwg: **#15-099**

**3**


Day View




Night View

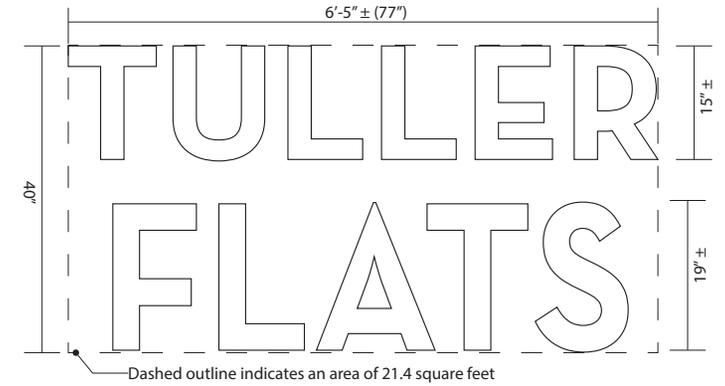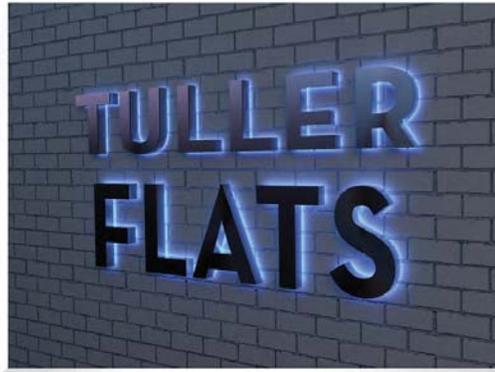

South Elevation

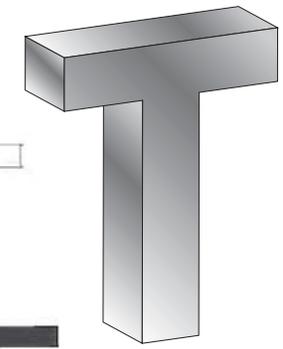

Typical Iso view

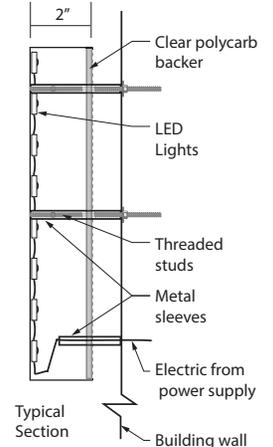

Typical Section

**Dimensional stainless steel halo illuminated lettering, Qty: 1 Set**

- Custom fabricated stainless steel letters attached to building wall
- Letters attached with threaded SS studs into pre-drilled holes, mounting pattern required
- Individual letters have internal **BLUE LED lights** providing halo illumination at night and remote internal power supplies as needed
- Font: Custom as per customer provided stacked layout, 15" tall upper letters and 19" tall lower line, with 2" returns and 1" stand-offs
- Letters backed with clear polycarbonate lenses to prevent nesting
- Remote, internally located power supply

**Wall mounted letters**



**CASTO**  
Tuller Flats, Dublin, Ohio  
-3-05/15/15



Project Layout  
 Approved  
 Approved as Noted

Approval Signature \_\_\_\_\_

Sales: **EH**  
Design: **TN**  
Dwg: **#15-099**

