



# FINAL DEVELOPMENT/ FINAL SITE SUBMISSION **HOME 2 HOTEL**

FRANTZ ROAD & STATE ROUTE 161

Signage Package  
JULY 29, 2015

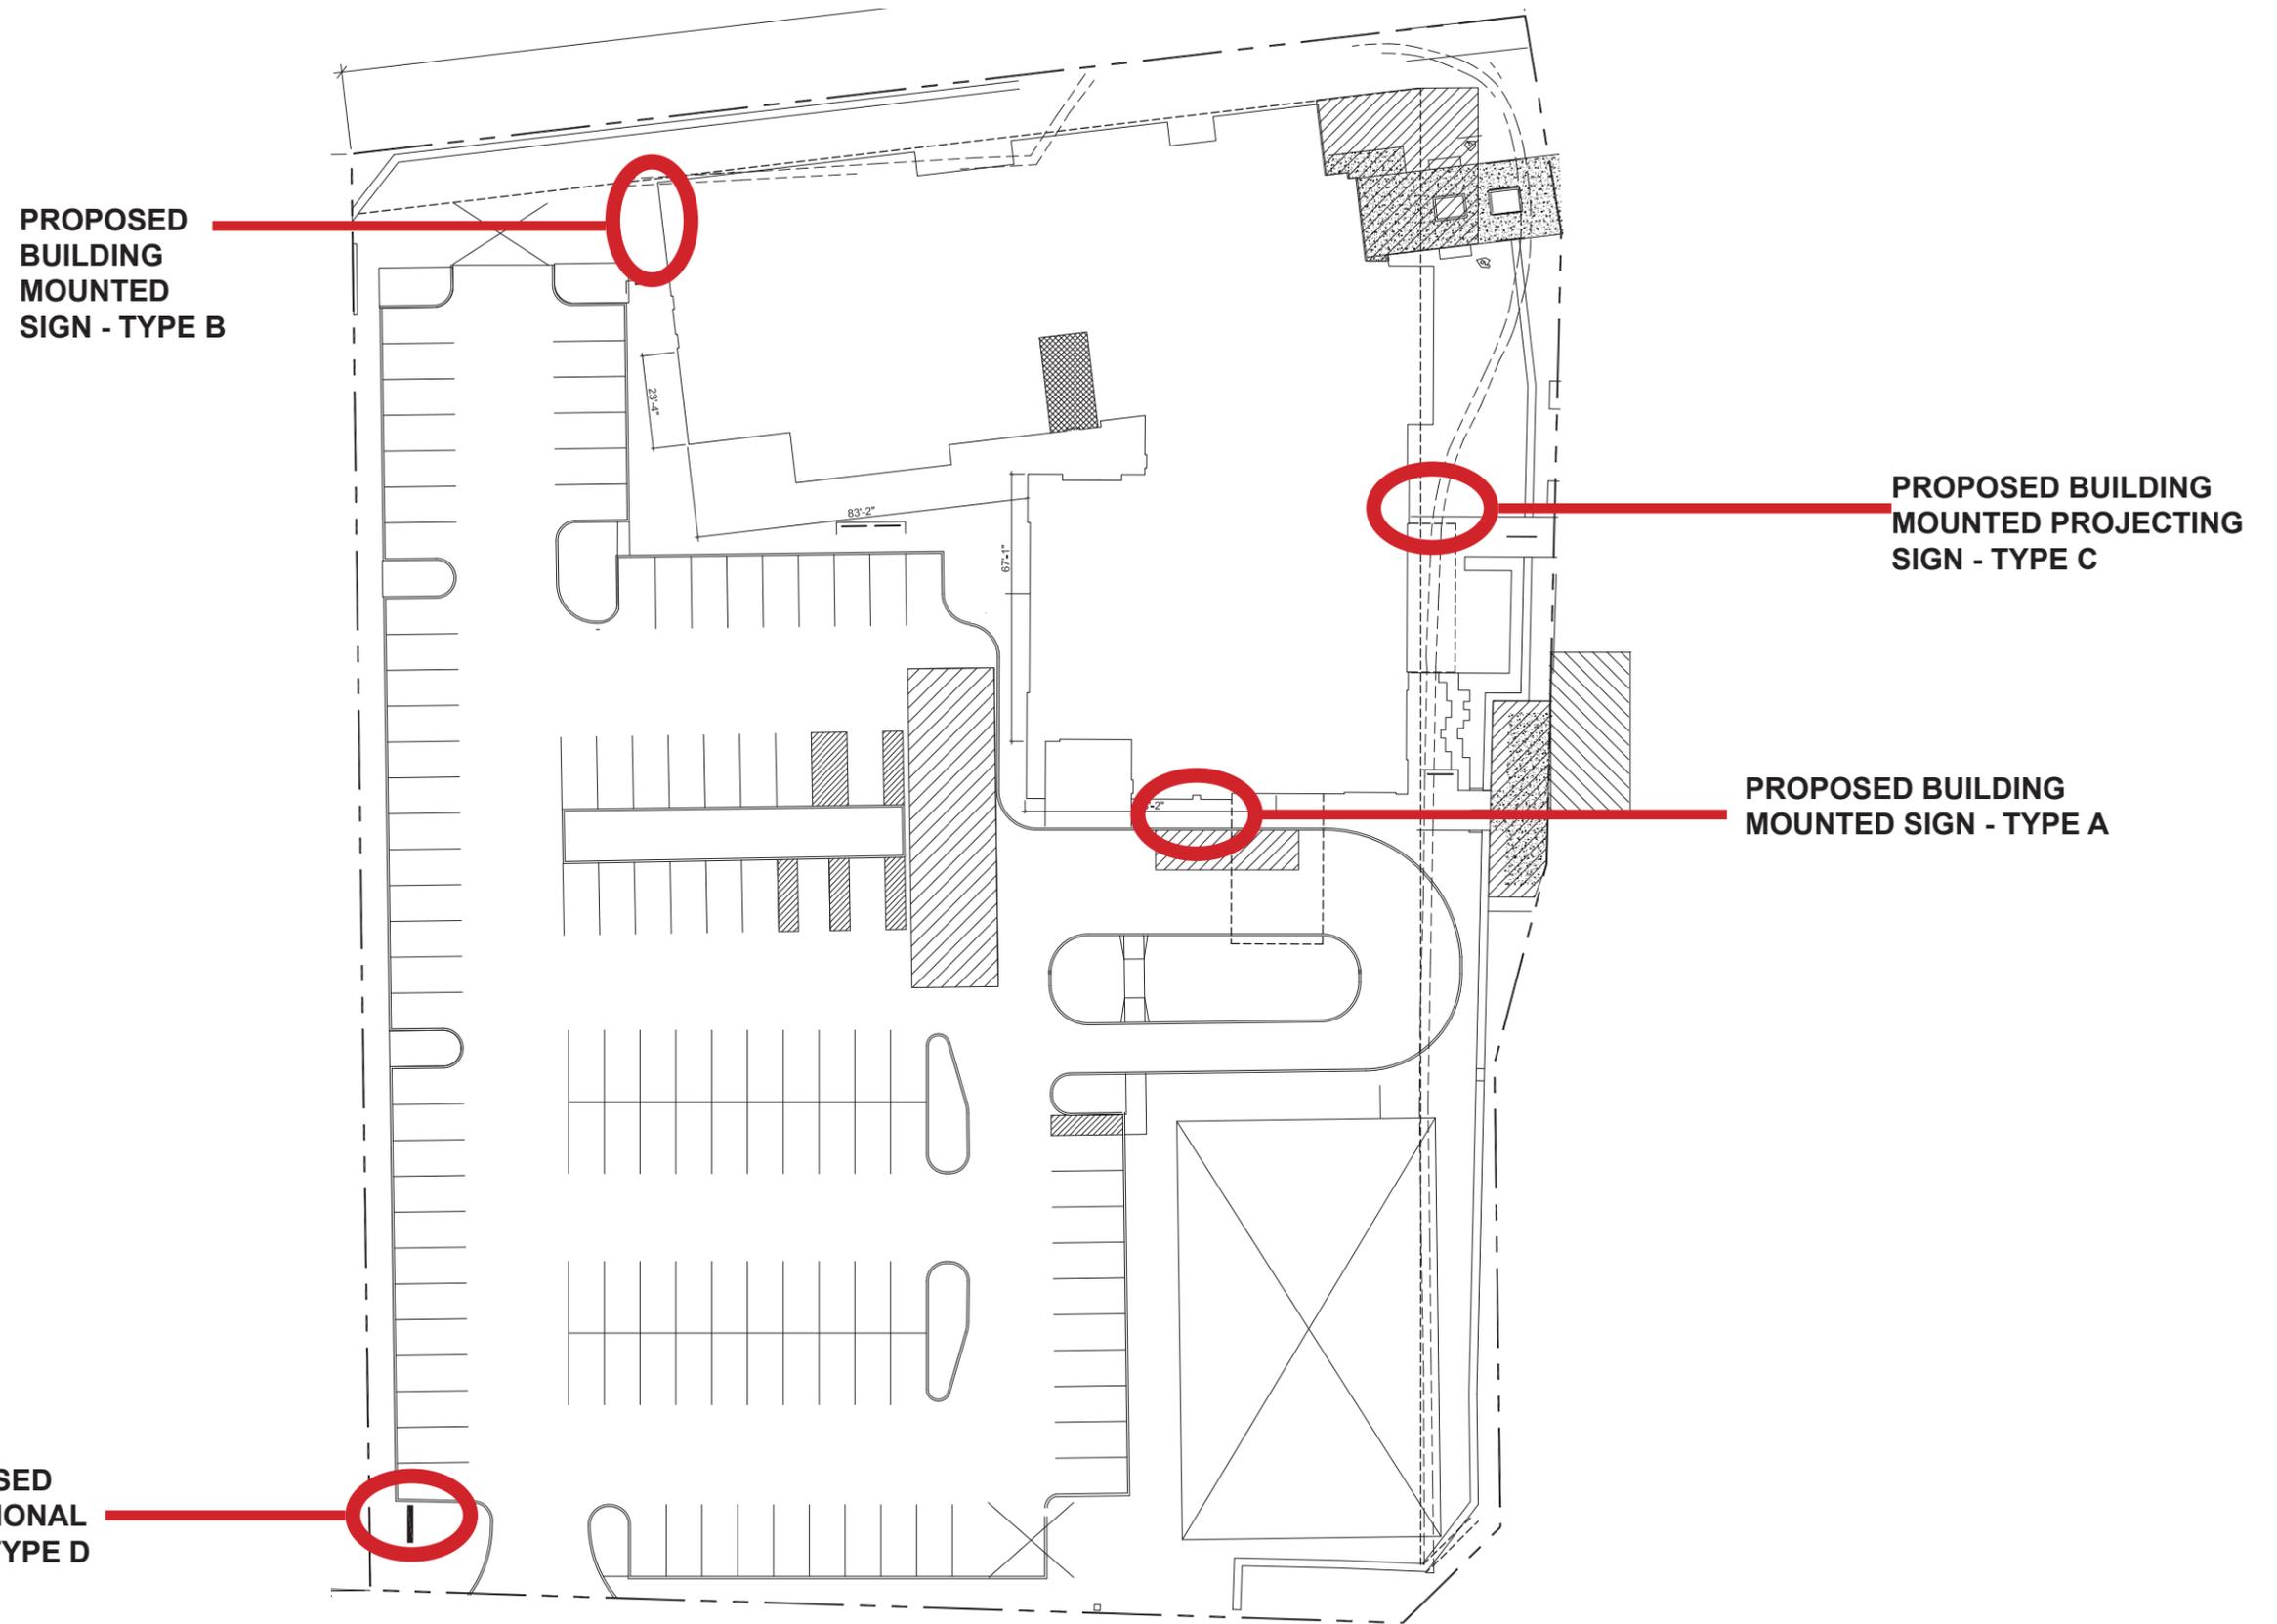


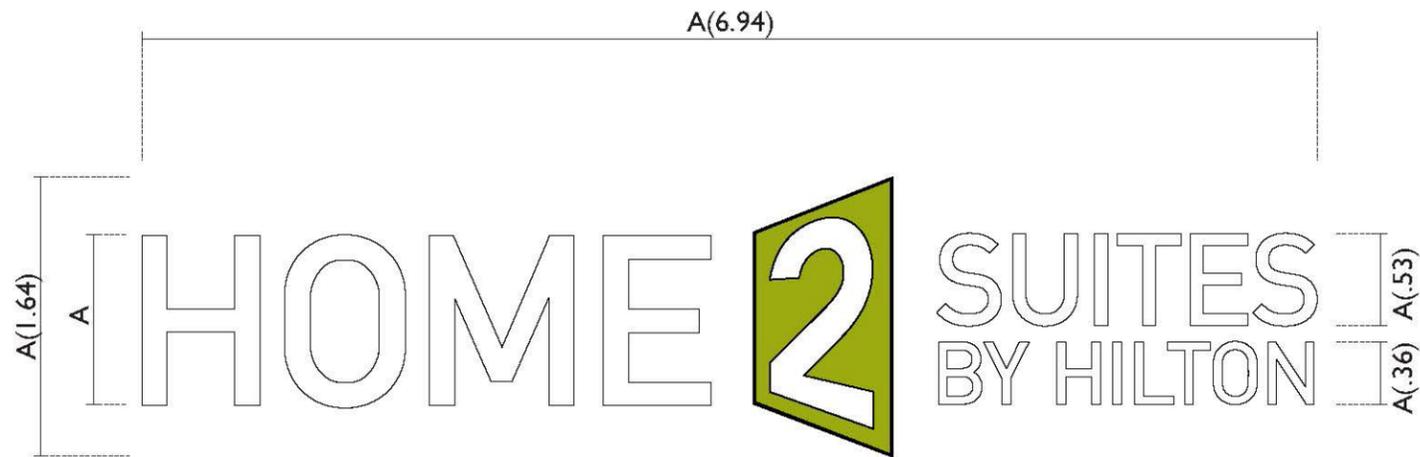


**SIGN TYPE A**

OVERALL SIZE 10'-5 1/4" WIDE X 1'-6" HIGH = 25.68 S.F.

A = 2'-11"

- CUSTOM FACE ILLUMINATED CHANNEL LETTERS
- 5" DEEP ALUMINUM CHANNEL
- ACRYLIC FACES WITH TRANSLUCENT VINYL APPLIED
- INTERNAL ILLUMINATION BY LEDS

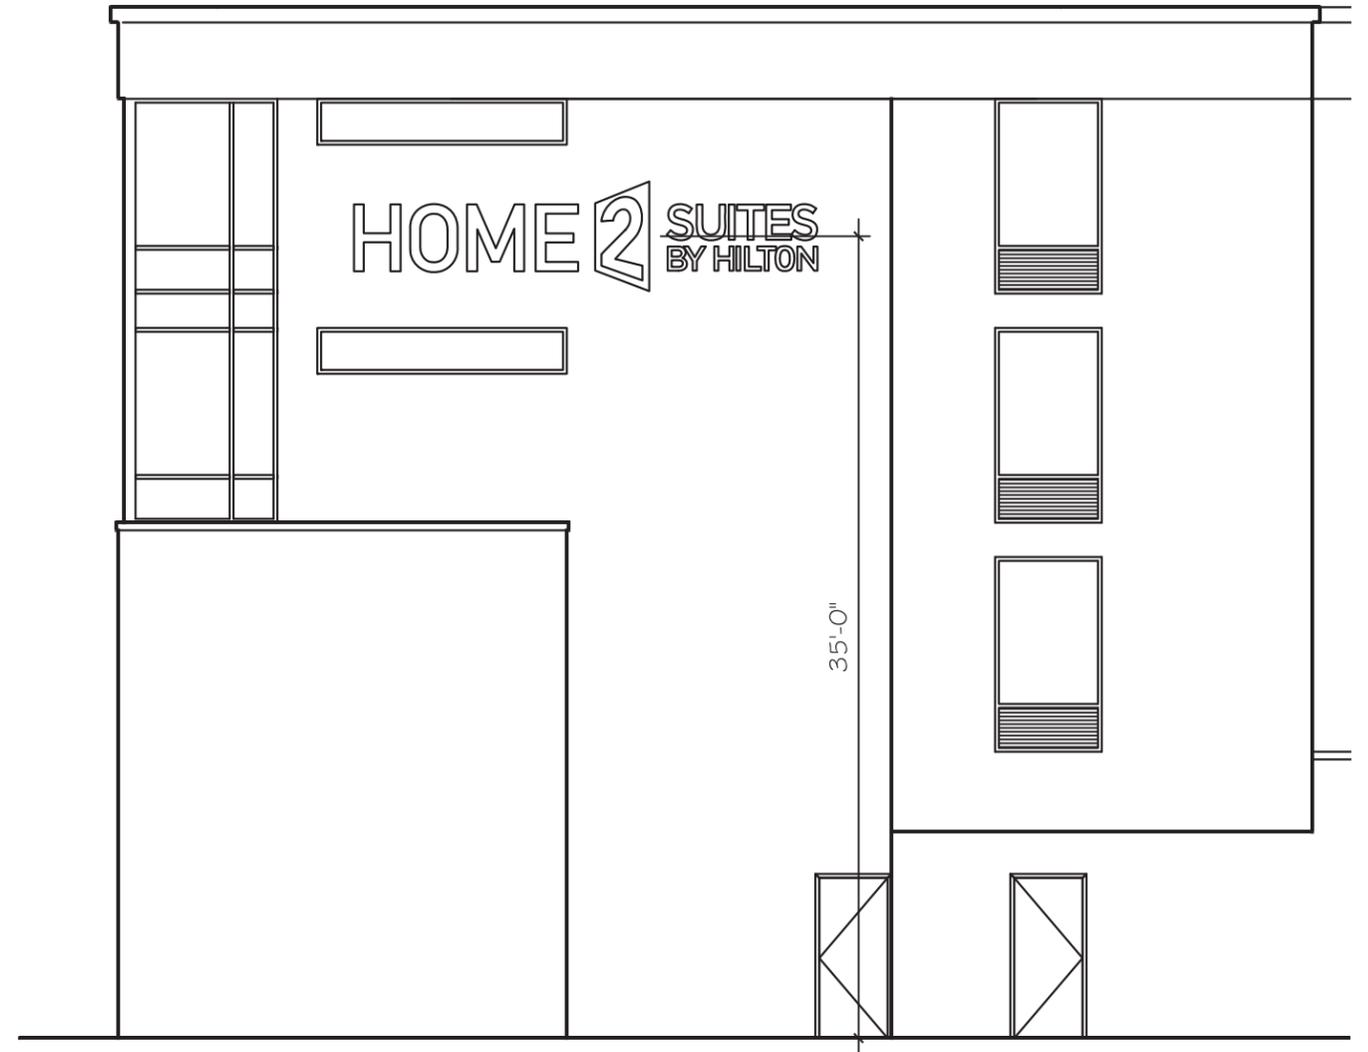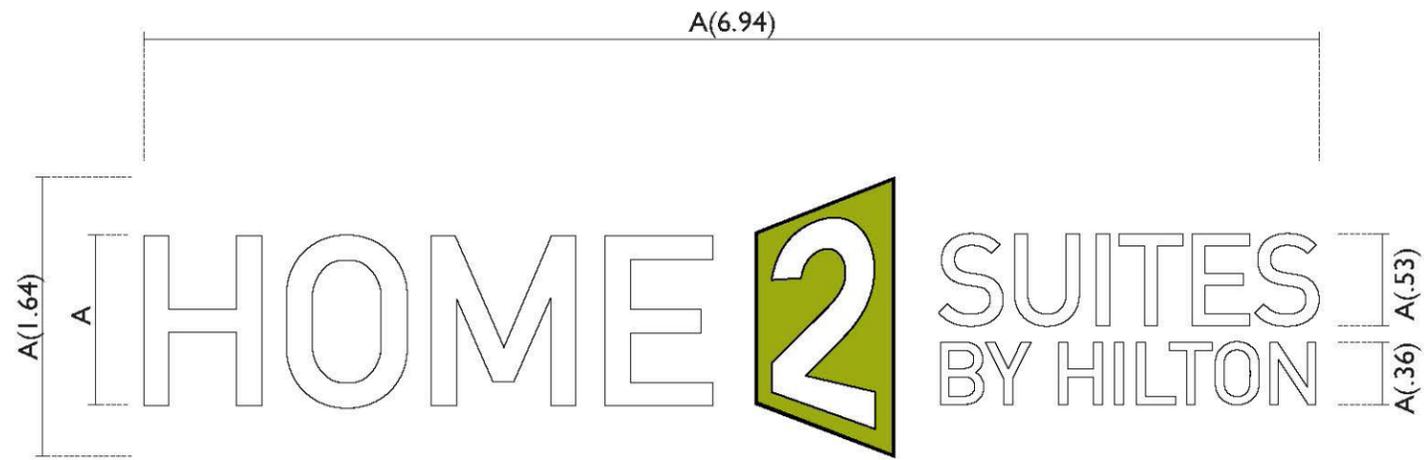

**SIGN TYPE B**

OVERALL SIZE 20'-3" WIDE X 4'-9 1/2" HIGH = 96 S.F.


A = 2'-11"

CUSTOM FACE ILLUMINATED CHANNEL LETTERS

5" DEEP ALUMINUM CHANNEL

ACRYLIC FACES WITH TRANSLUCENT VINYL APPLIED


INTERNAL ILLUMINATION BY LEDS

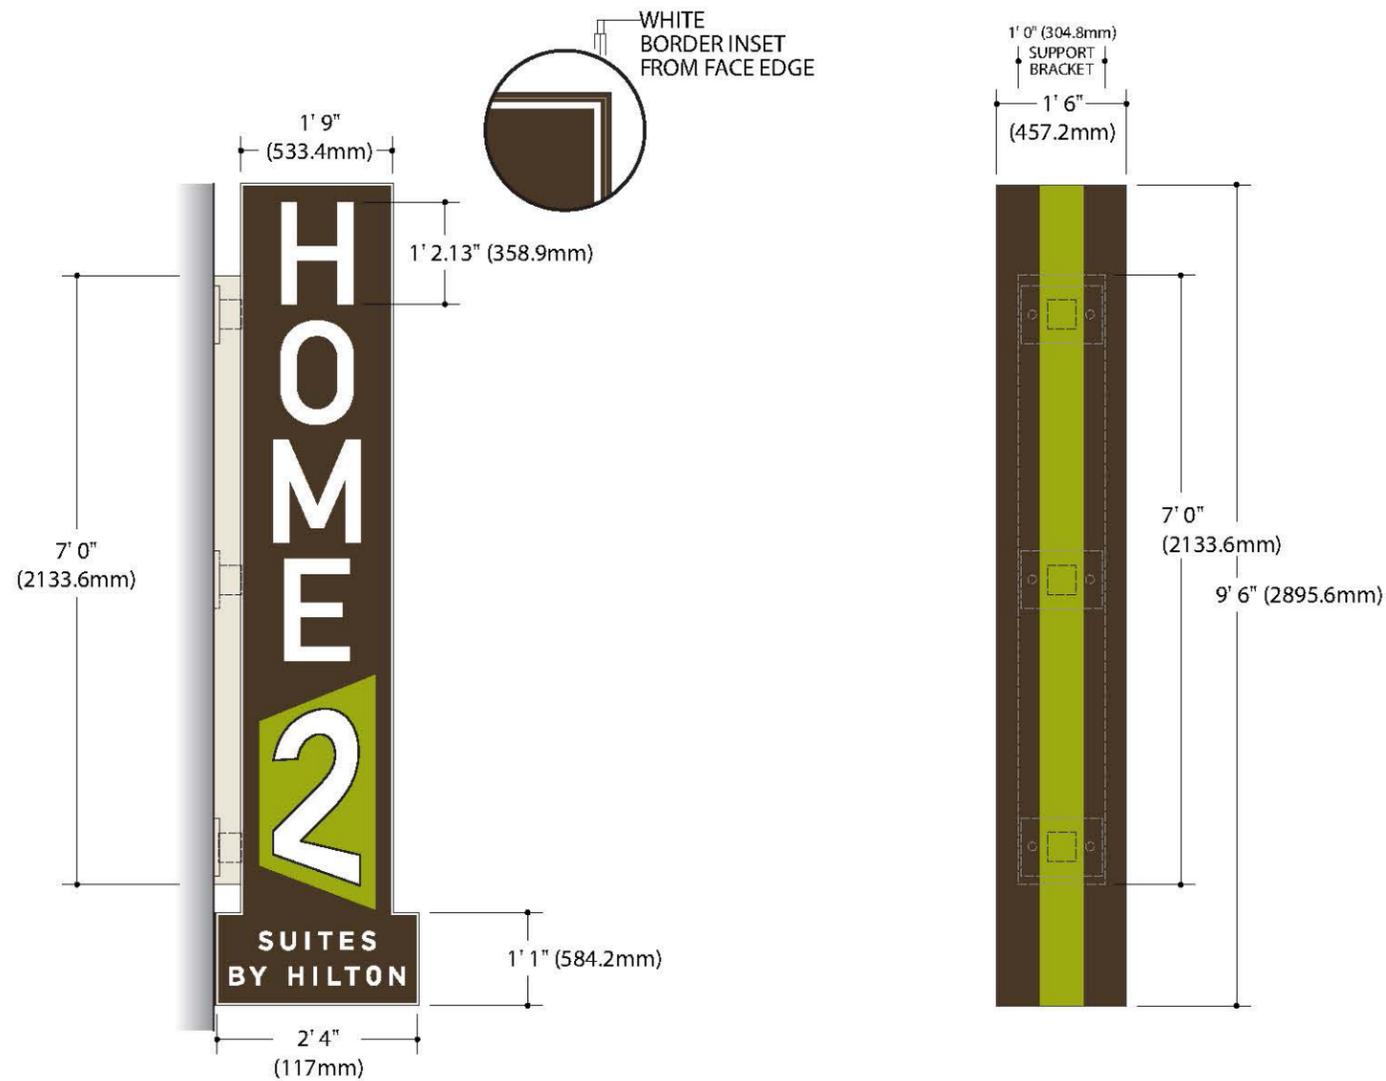

### SIGN TYPE C

OVERALL SIZE 2'-4" WIDE X 9'-6" HIGH = 16 S.F.

- INTERNALLY ILLUMINATING PROJECTING CABINET
- FABRICATE DOUBLE FACED CABINET FROM ALUMINUM EXTRUSION
- ROUTED ALUMINUM FACES
- ROUTED ACRYLIC PUSH THROUGH LETTERS WITH TRASLUCENT VINYL APPLIED
- ALL INTERNALLY ILLUMINATED WITH LEDS
- COLORS TO MATCH BRAND STANDARDS

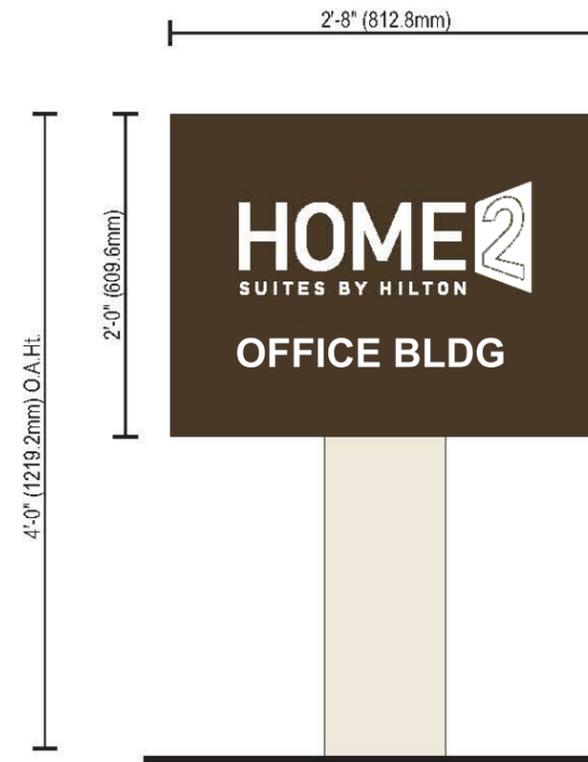

**SIGN TYPE D**

SIGN SIZE 2'-8" WIDE X 2'-0" HIGH = 5.33 S.F.

DOUBLE FACED DIRECTIONAL SIGN

QUANTITY: 1

BASE: METAL POSTS

4" EXTRUDED ALUMINUM CABINET

SHEAR AND WELD CABINET

CABINET FACE MADE OF ANODIZED ALUMINUM - COLORS TO MATCH BRAND STANDARD

WHITE COPY