

CERTIFIED TO TALON TITLE AGENCY COUNTY OF FRANKLIN  
 LENDER CONCORD MORTGAGE GROUP P.B. 67 PG. 73 OR./D.B. \_\_\_\_\_ PG. \_\_\_\_\_  
 BUYER EARL SCALE 1" = 30' DATE 9-24-15 DRN KB CH DBM

DESMOND COURT  
R=50'

I/We have received a copy of this survey & find the conditions acceptable.

46

48

47

SELLS MILL DRIVE 60'

LOT NO. 47  
DUBLINSHIRE  
DUBLIN, OHIO




We hereby certify that the foregoing MORTGAGE LOCATION SURVEY was prepared in accordance with Chapter 4733-38, Ohio Administrative Code, and is not a boundary survey pursuant to Chapter 4733-37, Ohio Administrative Code. This plat is prepared for mortgage loan and title purposes only and is not to be construed as having been prepared for the owner or for the use of the owner for any purposes.

THIS PROPERTY IS LOCATED IN

FLOOD ZONE X  
 COMMUNITY PANEL 39049C  
 PAGE 0132-K DATE 6-17-08


By David B. McCoy

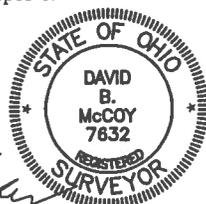

CERTIFIED TO TALON TITLE AGENCY COUNTY OF FRANKLIN  
 LENDER CONCORD MORTGAGE GROUP P.B. 67 PG. 73 OR./D.B. \_\_\_\_\_ PG. \_\_\_\_\_  
 BUYER EARL SCALE 1" = 30' DATE 9-24-15 DRN KB CH DBM

DESMOND COURT  
R=50'

I/We have received a copy of this survey & find the conditions acceptable.

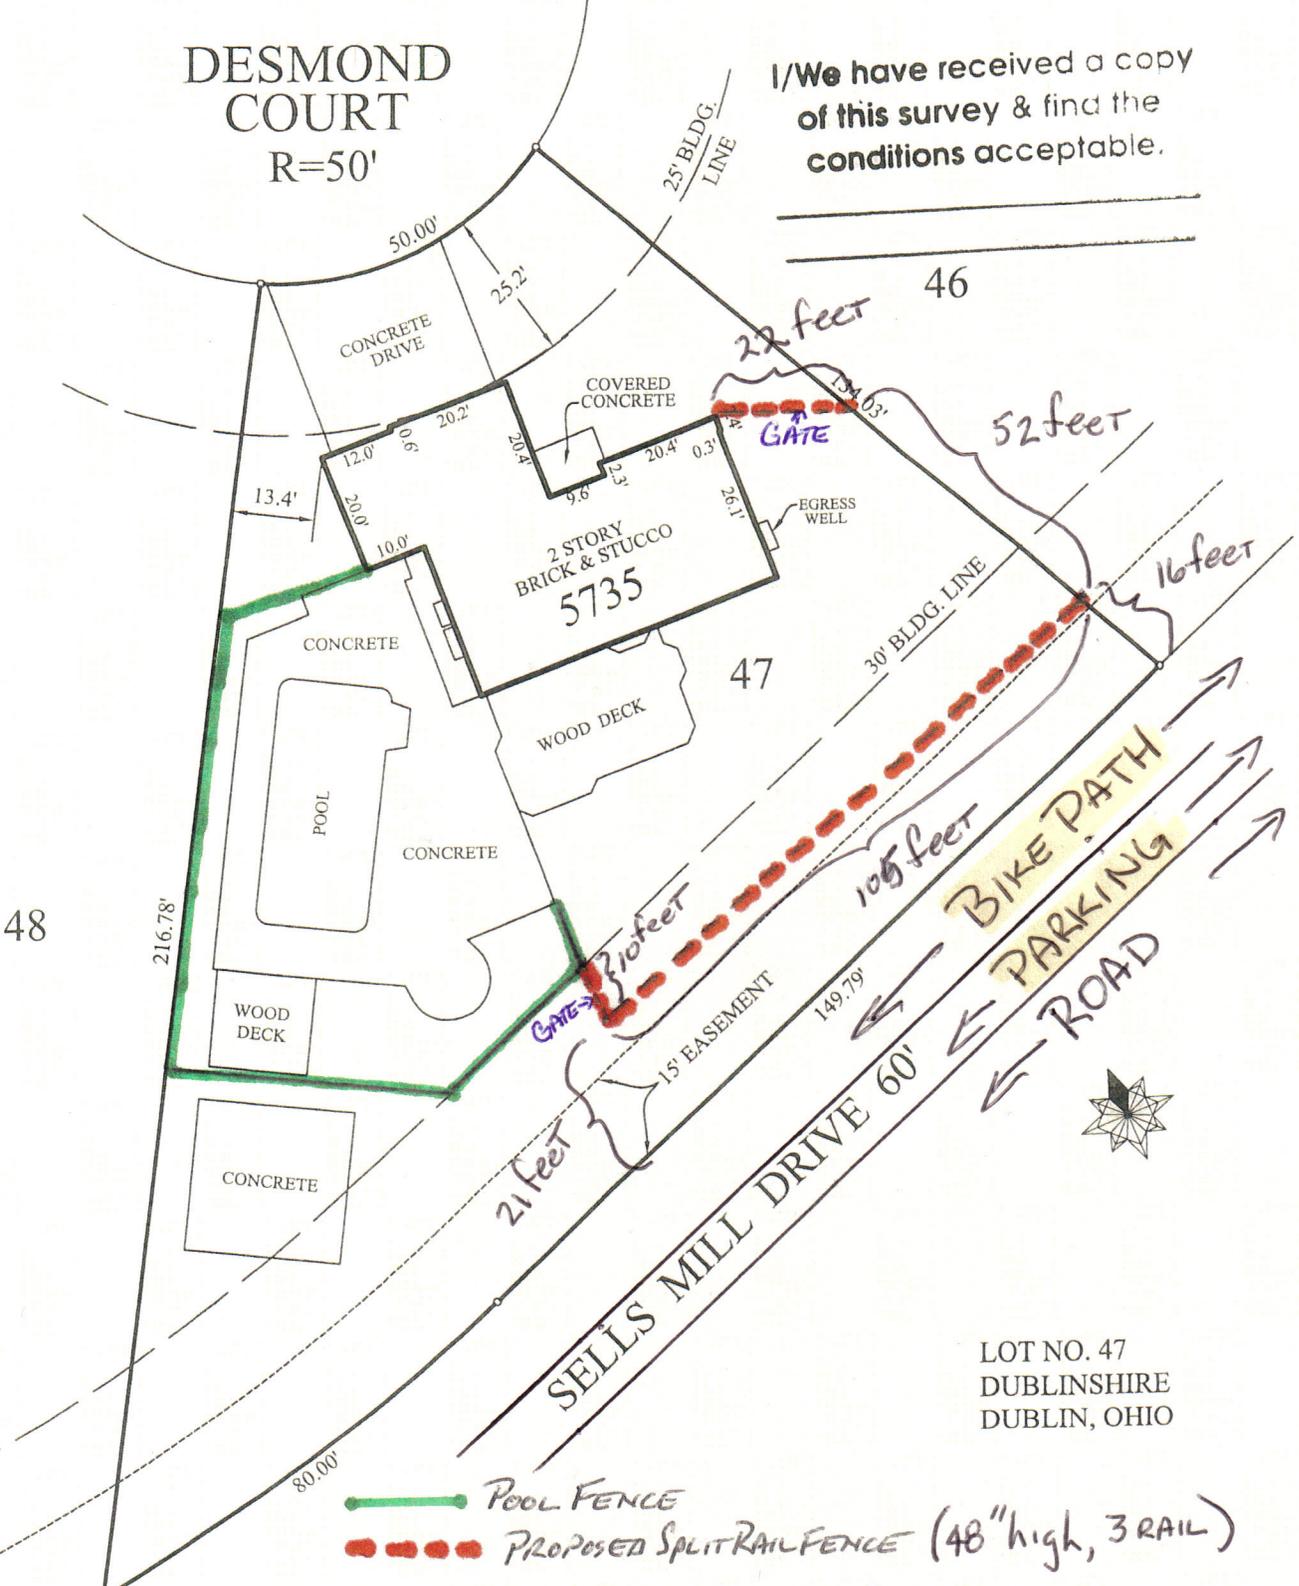

LOT NO. 47  
DUBLINSHIRE  
DUBLIN, OHIO

— POOL FENCE  
 ••••• PROPOSED SPLIT RAIL FENCE (48" high, 3 RAIL)

We hereby certify that the foregoing MORTGAGE LOCATION SURVEY was prepared in accordance with Chapter 4733-38, Ohio Administrative Code, and is not a boundary survey pursuant to Chapter 4733-37, Ohio Administrative Code. This plat is prepared for mortgage loan and title purposes only and is not to be construed as having been prepared for the owner or for the use of the owner for any purposes.

THIS PROPERTY IS LOCATED IN  
 FLOOD ZONE \_\_\_\_\_ X \_\_\_\_\_  
 COMMUNITY PANEL \_\_\_\_\_ 39049C \_\_\_\_\_  
 PAGE \_\_\_\_\_ 0132-K \_\_\_\_\_ DATE \_\_\_\_\_ 6-17-08 \_\_\_\_\_

By David B. McCoy

