




CENTER STORE ENTRANCE

HALO-LIT (WHITE LED) 2" DEEP ALUM. PAN FURNITURE & APPLIANCES PAINTED BRUSHED ALUMINUM ON 2" STAND-OFFS & APPLIED TO INTERIOR DRYWALL SURFACE, BEHIND THE GLASS WINDOWS.

NOT TO SCALE

3/32" = 1'-0"

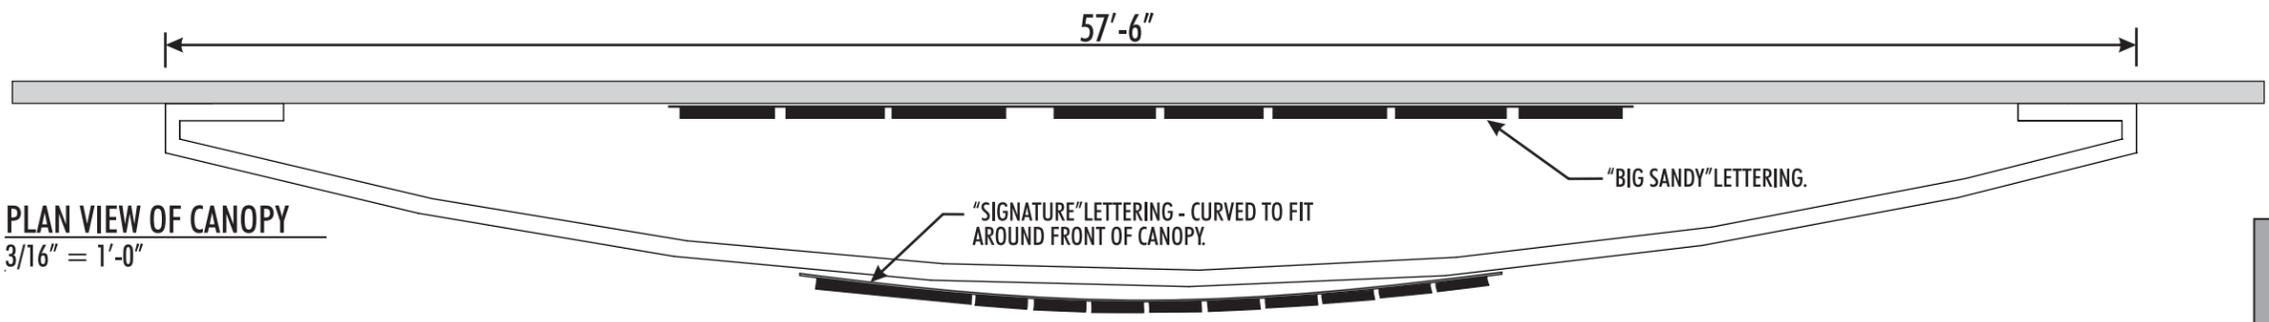

PLAN VIEW OF CANOPY
3/16" = 1'-0"




#28289 - (LED) ILLUMINATED CHANNEL LETTERS ON CONTOUR BACKER PANEL 3/16" = 1'-0"

- "BIG SANDY": FACE-LIT CHANNEL LETTERS, WHITE ACRYLIC FACES WITH 3630-33 RED VINYL OVERLAY - RED LED'S - BLACK CHANNELS AND BLACK TRIM-CAP.
- "SUPERSTORE": OPEN FACE CHANNEL LETTERS PAINTED PMS 7460 BLUE ON INSIDE, BLACK OUTSIDE- WITH EXPOSED GE TETRA CONTOUR BLUE LED LIGHTING.
- CONTOUR BACKER PANELS: 1/8" FLAT ALUMINUM PAINTED BRUSHED ALUMINUM.

"BIG SANDY" LETTERING IS ATTACHED TO FRONT OF GLASS WINDOW MULLIONS. BACKUP SUPPORTS REQUIRED.

"SIGNATURE" LETTERING IS ATTACHED TO FRONT OF METAL CANOPY. BACKUP SUPPORTS REQUIRED.

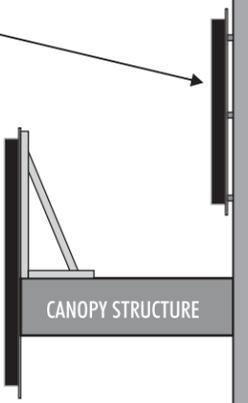

TYPICAL SIDE VIEW

DaNite Sign Co.
Proudly Serving Central Ohio Since 1954
 1640 Harmon Ave Columbus, Ohio, 43223
 (614) 444-3333 (FAX) 444-3026
 www.danitesign.com

UL LISTED via STANDARD UL48
 FILE NO: E60042
 DaNITE SIGN CO.



APPROVED-CUSTOMER _____ DATE _____

JOB NAME	BIG SANDY SUPERSTORE #28289
STREET	6825 DUBLIN CENTER DRIVE
CITY, STATE	DUBLIN, OHIO
LOCATION	PUSH-THRU SIGN BAND
SKETCH #	15-701R11
DATE	11/25/15
FILE NAME	BIGSANDYDUBLIN.CDR
DIRECTORY	THAD > 2015 > B

SCALE AS NOTED SALE LD DESIGNER TK

This project is an original unpublished design concept protected by copyright laws of The United States of America. Prior to sale or print design fees, all visual materials, specifications, annexes and revisions remain the exclusive property of DaNite Sign Company. The use of any part herein to manufacture, sell or adapt this concept to other mediums by unauthorized parties constitutes an actionable plagiarism.





FAR LEFT STORE ENTRANCE

3/32" = 1'-0"



FAR RIGHT STORE ENTRANCE


3/32" = 1'-0"

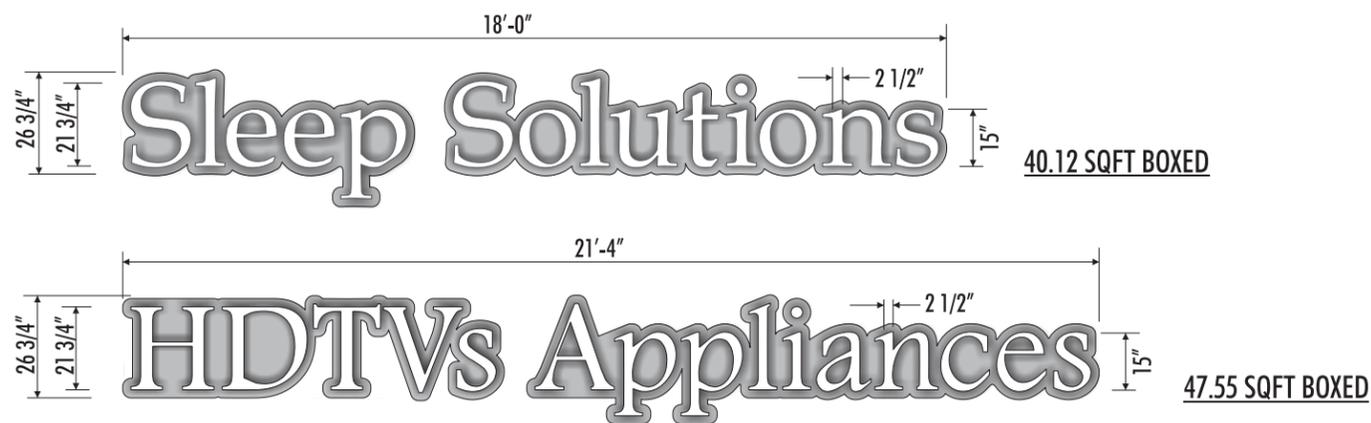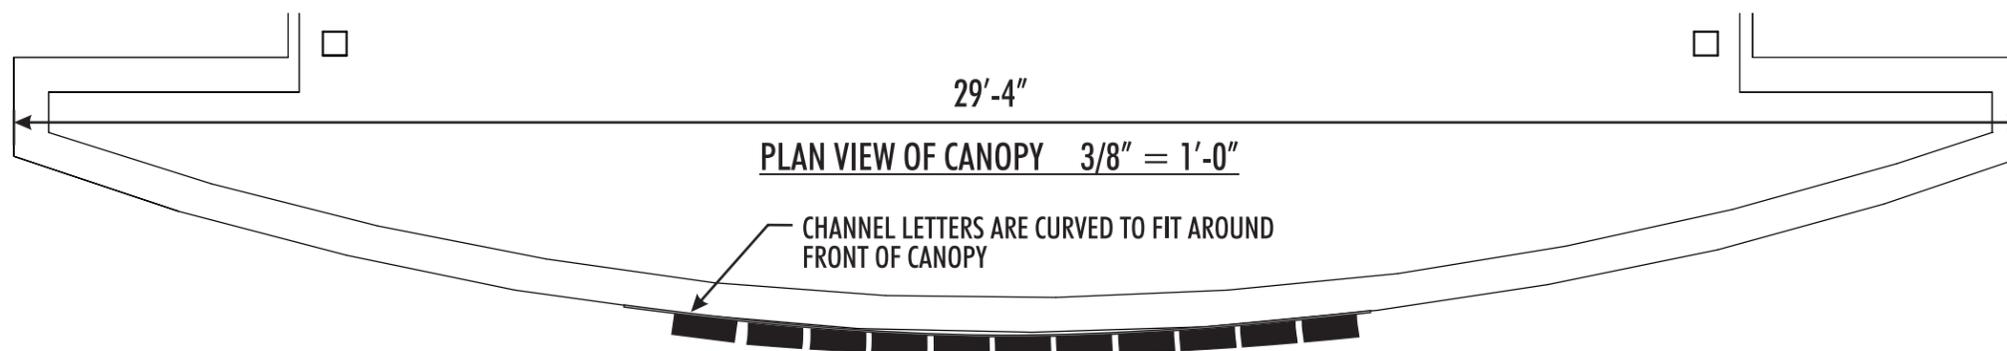

#28289 - HALO-LIT (LED) CHANNEL LETTERS ON CONTOUR BACKER PANELS 1/4" = 1'-0"

- LETTERING: WHITE FACES AND RETURNS - WHITE LED'S.
- CONTOUR BACKER PANEL: 1/8" FLAT ALUMINUM PAINTED BRUSHED ALUMINUM.

LETTERING RESTS ON TOP OF METAL CANOPY - BACKUP SUPPORTS REQUIRED

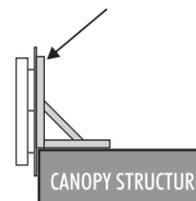

TYPICAL SIDE VIEW



Proudly Serving Central Ohio Since 1954

1640 Harmon Ave Columbus, Ohio, 43223
(614) 444-3333 (FAX) 444-3026
www.danitesign.com

UL LISTED via STANDARD UL48
FILE NO: E60042
DaNITE SIGN CO.



APPROVED-CUSTOMER DATE




JOB NAME BIG SANDY SUPERSTORE #28289
STREET 6825 DUBLIN CENTER DRIVE
CITY, STATE DUBLIN, OHIO
LOCATION PUSH-THRU SIGN BAND

SKETCH # 15-701R10
DATE 11/25/15
FILE NAME BIGSANDYDUBLIN.CDR
DIRECTORY THAD > 2015 > B


SCALE AS NOTED SALE LD DESIGNER TK

This project is an original unpublished design concept protected by copyright laws of The United States of America. Prior to sale or print design fees, all visual materials, specifications, annexes and revisions remain the exclusive property of DaNite Sign Company. The use of any part herein to manufacture, sell or adapt this concept to other mediums by unauthorized parties constitutes an actionable plagiarism.



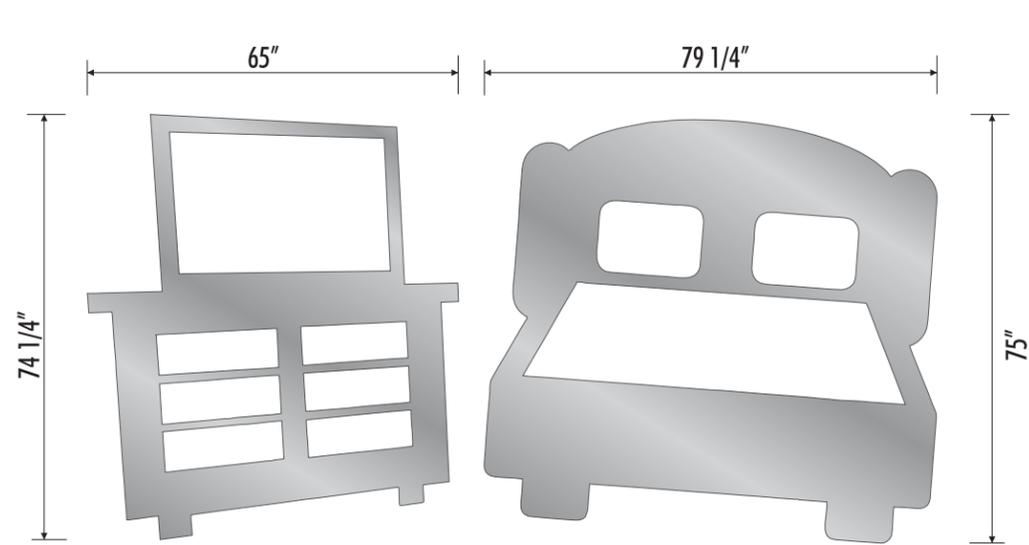


INTERIOR HALO-LIT ICONS - FAR LEFT STORE ENTRANCE 3/8" = 1'-0"

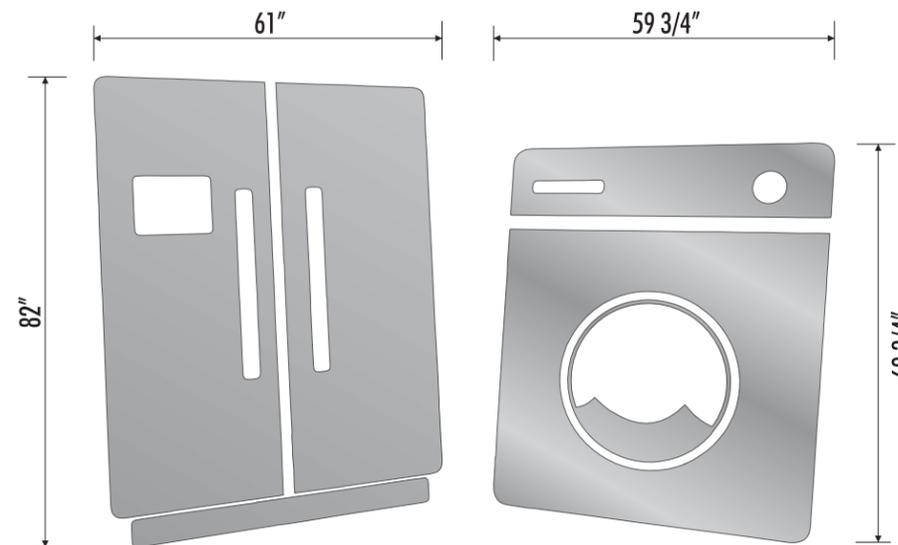


INTERIOR HALO-LIT ICONS - FAR RIGHT STORE ENTRANCE 3/8" = 1'-0"

ALL ICONS: HALO-LIT (WHITE LED) 2" DEEP ALUM. PAN FURNITURE & APPLIANCES PAINTED BRUSHED ALUMINUM ON 2" STAND-OFFS MOUNTED TO INTERIOR DRYWALL SURFACE, BEHIND THE GLASS STOREFRONT WINDOWS.

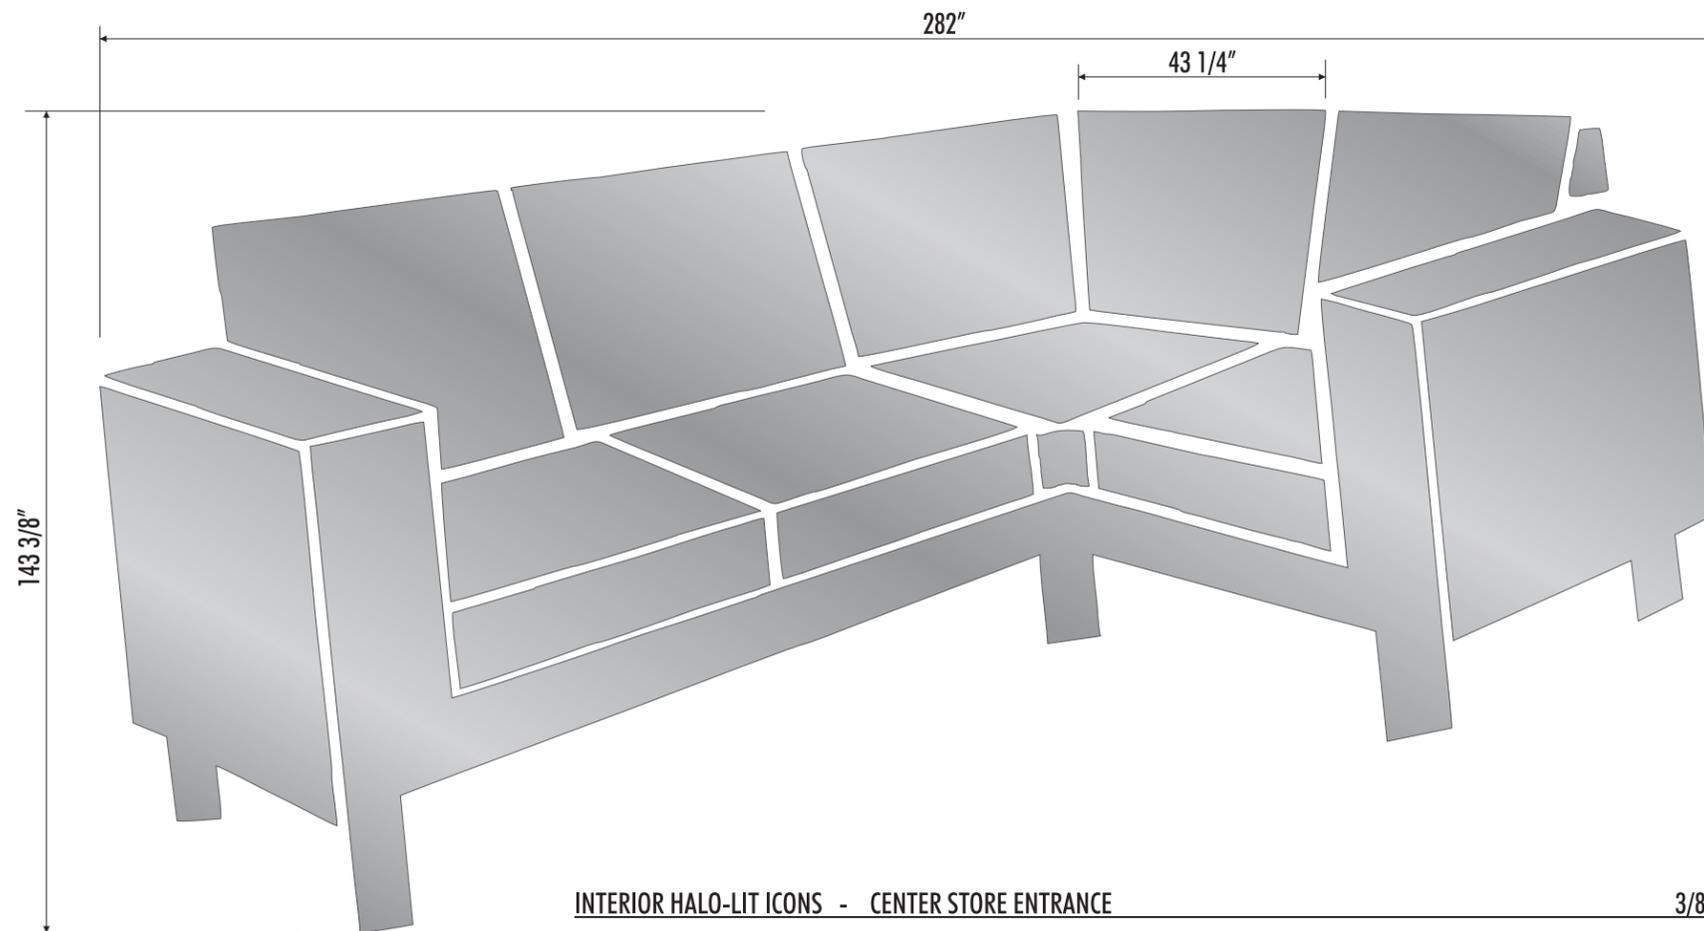

INTERIOR HALO-LIT ICONS - CENTER STORE ENTRANCE 3/8" = 1'-0"

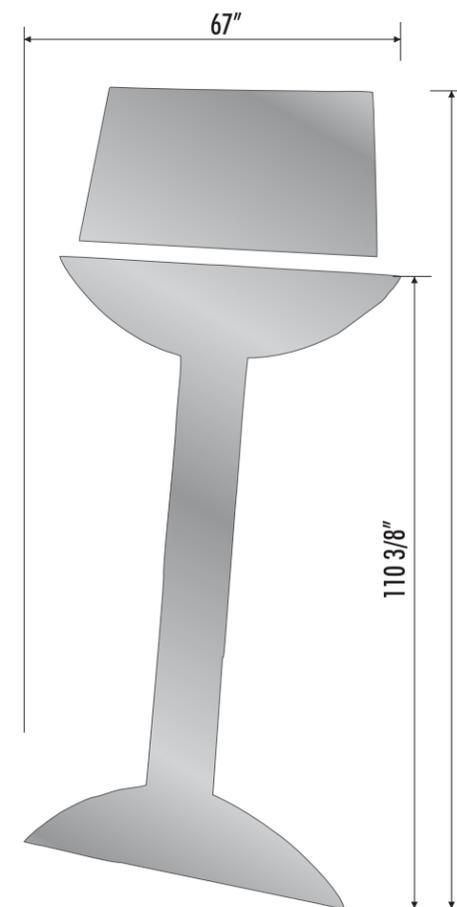

DaNite Sign Co.
 Proudly Serving Central Ohio Since 1954
 1640 Harmon Ave Columbus, Ohio, 43223
 (614) 444-3333 (FAX) 444-3026
 www.danitesign.com

UL LISTED via STANDARD UL48
 FILE NO: E60042
 DaNITE SIGN CO.



APPROVED-CUSTOMER _____ DATE _____



JOB NAME	BIG SANDY SUPERSTORE #28289
STREET	6825 DUBLIN CENTER DRIVE
CITY, STATE	DUBLIN, OHIO
LOCATION	FURNITURE & APPLIANCE ICONS
SKETCH #	15-701R10
DATE	11/25/15
FILE NAME	BIGSANDYDUBLIN.CDR
DIRECTORY	THAD > 2015 > B

SCALE AS NOTED SALE LI DESIGNER TK

This project is an original unpublished design concept protected by copyright laws of The United States of America. Prior to sale or print design fees, all visual materials, specifications, annexes and revisions remain the exclusive property of DaNite Sign Company. The use of any part herein to manufacture, sell or adapt this concept to other mediums by unauthorized parties constitutes an actionable plagiarism.

