

Opposite Side

SCALE 3/8" = 1'

D.F. Aluminum Monument Sign with External Illumination

FIELD VERIFY ALL DIMENSIONS PRIOR TO FABRICATION

VECTOR OR HI RES. DIGITAL FILE OF LETTERING REQUIRED FROM CLIENT

CABINET & BASE CAP CONSTRUCTED FROM .090 ALUMINUM OVER WELDED ALUMINUM FRAMEWORK.

LETTERS ARE 1/2" THICK ROUTED PVC WITH SMOOTH, FINISHED EDGES. LETTERS ARE CONCEALED STUD MOUNTED TO CABINET FACE.

UNDERSCORE IS APPLIED PRESSURE SENSITIVE VINYL.

SIGN IS EXTERNALLY ILLUMINATED BY OTHERS.

CONCRETE FOUNDATION AND MASONRY BY OTHERS.


INSTALLATION - CABINET SECURED TO 2.875" O.D. x 0.203" x 11.0" TALL SUPPORT PIPE USING (2) WELDED PIPE SADDLES.

COLORS:

CABINET - MEDIUM BRONZE, MAP #41-312

BASE CAP - DARK BRONZE, MAP #41-313

COPY - MAP WHITE AND MAP GREEN, PMS #583C

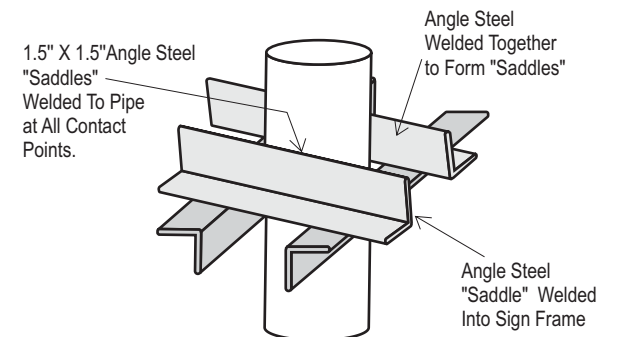

©COPYRIGHT 2015 SIGNCOM, INC. • 527 WEST RICH STREET • COLUMBUS, OHIO 43215 • TEL: 614-228-9999 • FAX: 614-228-4326 • info@signcominc.com



CLIENT APPROVAL _____ DATE _____

☒ PRODUCTION ART REQUIRED
Colors on Printed Documents May Vary


PROJECT NAME HAWTHORNE COMMONS
LOCATION _____
CITY DUBLIN STATE OHIO

REVISION 1-25-16
1-27-16 2-16-16

SALES BMS
DESIGN RAF
SIZE 14

DATE 1-12-16
SCALE Noted
PROJECT# 16110

Landscaping Perimeter

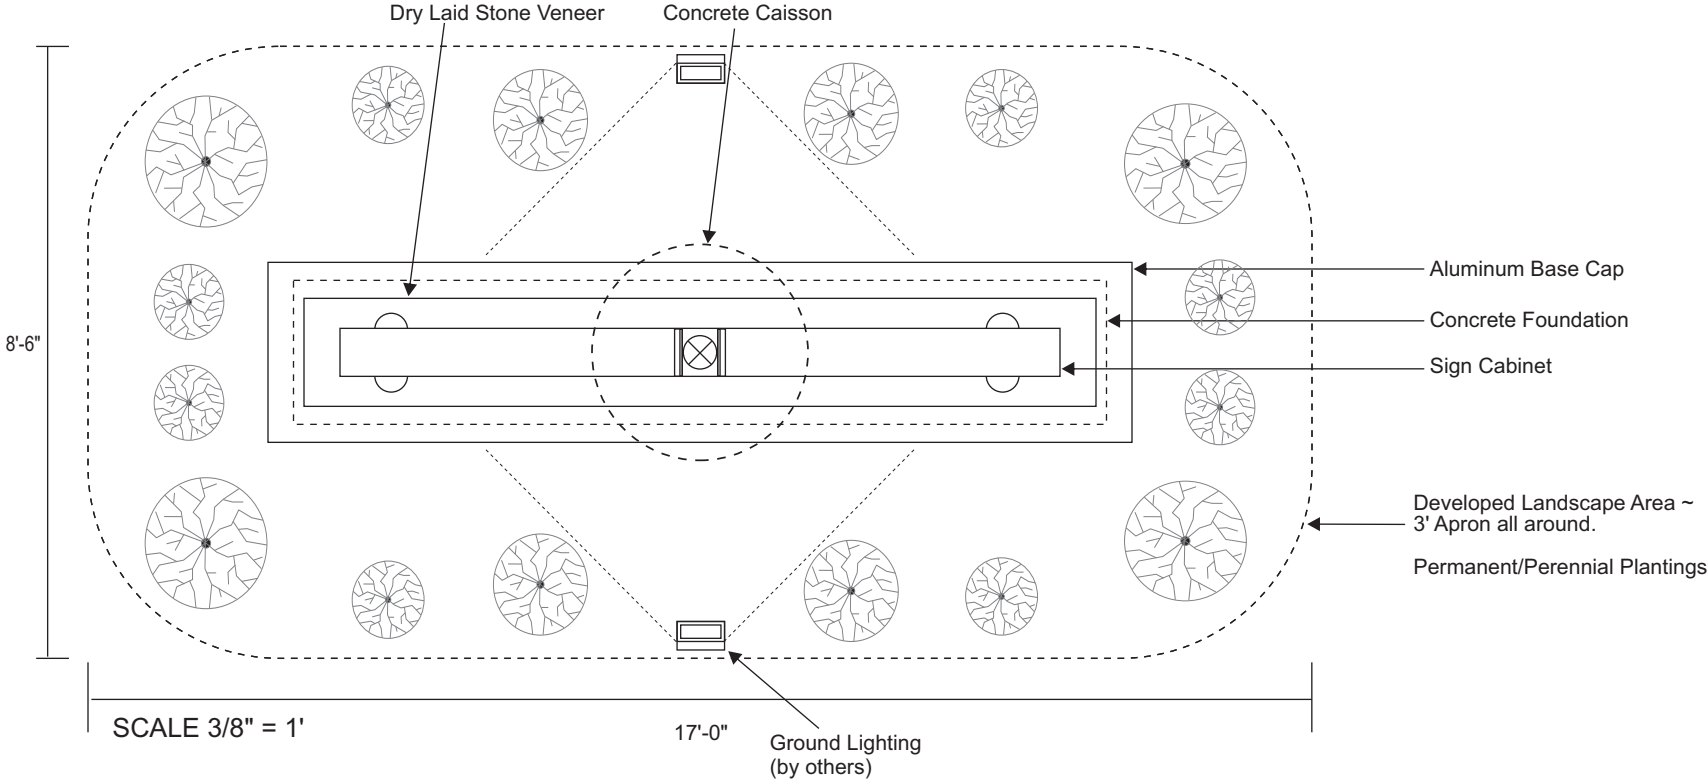

CLIENT APPROVAL	DATE
_____	_____
_____	_____

☒ PRODUCTION ART REQUIRED
Colors on Printed Documents May Vary

PROJECT NAME	HAWTHORNE COMMONS
LOCATION	_____
CITY	DUBLIN
STATE	OHIO

REVISION	2-16-16
_____	_____
_____	_____

SALES	BMS
DESIGN	RAF
SIZE	14

DATE	1-12-16
SCALE	Noted
PROJECT#	16110