

Board of Education of the Dublin Local School District

Tree Survey Information via Stantec Consulting Services



Hawthorne Commons Apartments Tree Survey



This design is property of EMI all rights reserved ©

Date: 2016 01 25 1718

Scale: 1"=40' on 24x36

Drawn By: EMN

Drawing Number: L1

498	774.957.1	1801245.8	TWN 6NASH	DEAD	1621	774.666.7	1801804.8	11NMAPLE	GOOD	1712	774.479.3	1801816.4	9NASH	DEAD	1802	774.455.3	1801673.8	15NMAPLE	GOOD	1893	774.486.3	1801421.3	7N ELM	GOOD
499	774.955.8	1801254.2	12N ELM	DEAD	1622	774.659.8	1801772.0	13NMAPLE	GOOD	1713	774.486.6	1801817.8	8N ELM	GOOD	1803	774.447.6	1801674.0	10NMAPLE	GOOD	1904	774.478.5	1801421.9	7N ELM	GOOD
500	774.959.9	1801263.9	QUAD 7N HACKBERRY	GOOD	1623	774.865.9	1801770.4	8NMAPLE	GOOD	1714	774.471.7	1801826.8	10NMAPLE	GOOD	1804	774.435.3	1801674.1	6N ELM	GOOD	1895	774.457.6	1801414.2	7N ELM	GOOD
501	774.961.8	1801276.9	TRIPLE 6NASH	DEAD	1624	774.852.5	1801751.9	9NMAPLE	GOOD	1715	774.431.9	1801810.2	8NMAPLE	GOOD	1805	774.524.5	1801683.7	7NMAPLE	GOOD	1896	774.500.3	1801412.1	6N ELM	GOOD
502	774.936.5	1801258.6	10N ELM	GOOD	1625	774.659.2	1801744.2	TWN 9NASH	GOOD	1716	774.451.2	1801802.2	9NMAPLE	GOOD	1806	774.408.3	1801661.4	8N ELM	GOOD	1897	774.534.3	1801388.2	16NMAPLE	GOOD
503	774.895.8	1801257.8	16NASH	DEAD	1626	774.834.4	1801740.1	7NASH	DEAD	1717	774.452.1	1801797.8	8NMAPLE	GOOD	1807	774.411.1	1801666.6	6NMAPLE	GOOD	1898	774.556.9	1801416.9	12NASH	DEAD
504	774.868.8	1801270.1	TWN 6NASH	DEAD	1627	774.834.6	1801740.1	7NASH	DEAD	1718	774.445.7	1801801.6	9NMAPLE	GOOD	1808	774.559.3	1801666.6	6NMAPLE	GOOD	1899	774.550.0	1801416.9	12NASH	DEAD
505	774.811.0	1801270.5	6NASH	DEAD	1628	774.813.0	1801748.8	10NASH	DEAD	1719	774.441.7	1801815.3	8NMAPLE	GOOD	1809	774.406.9	1801660.1	9NMAPLE	GOOD	1900	774.565.9	1801421.8	7N ELM	GOOD
506	774.759.8	1801253.9	7N ELM	DEAD	1629	774.623.9	1801775.5	7NMAPLE	GOOD	1720	774.430.8	1801815.3	8NMAPLE	GOOD	1901	774.378.2	1801657.7	TRIPLE 14NASH	DEAD	1901	774.566.7	1801418.6	14N ELM	GOOD
507	774.752.6	1801270.8	7N ELM	GOOD	1630	774.840.0	1801791.4	8NMAPLE	GOOD	1721	774.425.6	1801826.2	8NMAPLE	GOOD	1811	774.393.6	1801656.0	9NMAPLE	GOOD	1902	774.610.3	1801424.3	6N ELM	GOOD
508	774.744.8	1801260.5	7N ELM	GOOD	1631	774.629.8	1801803.5	10NMAPLE	GOOD	1722	774.410.1	1801831.6	9NMAPLE	GOOD	1812	774.398.3	1801641.4	13NMAPLE	GOOD	1903	774.614.7	1801429.4	14NMAPLE	GOOD
509	774.741.6	1801263.8	13NMAPLE	GOOD	1632	774.618.7	1801797.5	13NMAPLE	GOOD	1723	774.406.8	1801840.0	6N ELM	GOOD	1813	774.390.6	1801631.2	10NMAPLE	GOOD	1904	774.617.2	1801431.0	6N ELM	GOOD
510	774.731.2	1801249.6	6NASH	POOR	1633	774.834.0	1801810.8	10NASH	DEAD	1724	774.401.2	1801843.7	8NMAPLE	GOOD	1814	774.380.6	1801637.9	10N OAK	GOOD	1905	774.601.2	1801451.9	7N ELM	GOOD
511	774.711.8	1801265.6	8N ELM	GOOD	1634	774.841.2	1801817.6	10NMAPLE	GOOD	1725	774.399.9	1801839.8	19N COTTONWOOD	GOOD	1815	774.377.8	1801642.0	7N ELM	GOOD	1906	774.607.2	1801461.2	8NMAPLE	GOOD
512	774.701.9	1801267.4	6NMAPLE	GOOD	1635	774.627.0	1801821.0	14NMAPLE	GOOD	1726	774.393.6	1801847.1	6NMAPLE	GOOD	1816	774.377.6	1801622.5	14N OAK	GOOD	1907	774.625.5	1801469.0	8NMAPLE	GOOD
513	774.697.9	1801261.9	QUAD 14NMAPLE	GOOD	1636	774.849.3	1801825.6	8NMAPLE	GOOD	1727	774.369.0	1801834.5	33N OAK	GOOD	1817	774.376.8	1801608.9	9N OAK	GOOD	1908	774.612.0	1801504.3	7N ELM	GOOD
514	774.692.7	1801260.6	12N ELM	GOOD	1637	774.657.4	1801823.7	9NMAPLE	GOOD	1728	774.369.3	1801809.7	12NMAPLE	GOOD	1818	774.365.8	1801608.8	9N OAK	GOOD	1909	774.625.6	1801519.3	24NMAPLE	GOOD
515	774.634.1	1801246.2	12N ELM	DEAD	1638	774.619.5	1801834.7	9NMAPLE	GOOD	1729	774.369.8	1801802.6	7NMAPLE	GOOD	1819	774.368.2	1801599.2	TWN 8N WALNUT	GOOD	1910	774.610.9	1801523.1	14NMAPLE	GOOD
516	774.623.8	1801257.7	6N ELM	GOOD	1639	774.629.0	1801850.7	6NASH	GOOD	1730	774.372.6	1801789.5	18NMAPLE	GOOD	1820	774.408.4	1801602.4	6N ELM	GOOD	1911	774.607.0	1801530.7	7N ELM	GOOD
517	774.612.3	1801244.5	7N HACKBERRY	GOOD	1640	774.633.6	1801850.2	7NASH	GOOD	1731	774.372.3	1801785.7	12NMAPLE	GOOD	1821	774.405.5	1801618.6	11NMAPLE	GOOD	1912	774.649.7	1801482.2	TWN 14NMAPLE	GOOD
518	774.594.3	1801248.4	TWN 6N ELM	DEAD	1641	774.614.7	1801855.6	7NMAPLE	GOOD	1732	774.370.5	1801778.3	10NMAPLE	GOOD	1822	774.422.4	1801619.6	10NMAPLE	GOOD	1913	774.701.7	1801509.9	13NMAPLE	GOOD
519	774.443.5	1801231.4	7N WALNUT	GOOD	1642	774.622.1	1801846.6	6NMAPLE	GOOD	1733	774.374.6	1801749.0	12N OAK	GOOD	1823	774.414.7	1801637.4	8NMAPLE	GOOD	1914	774.713.3	1801511.1	8NMAPLE	GOOD
520	774.892.5	1801796.2	7NMAPLE	GOOD	1643	774.594.9	1801843.4	7NASH	DEAD	1734	774.367.8	1801738.6	TWN 10N HICKORY	GOOD	1824	774.429.8	1801643.8	5NMAPLE	GOOD	1915	774.725.3	1801599.6	16NMAPLE	GOOD
521	774.808.8	1801810.9	8NMAPLE	GOOD	1644	774.584.8	1801836.3	7NASH	DEAD	1735	774.375.2	1801725.2	10NMAPLE	GOOD	1825	774.440.8	1801644.1	6NASH	DEAD	1916	774.728.5	1801588.4	TWN 9NMAPLE	GOOD
522	774.851.0	1801810.3	7NMAPLE	GOOD	1645	774.609.1	1801826.5	13NBRCH	GOOD	1736	774.375.2	1801722.9	9NMAPLE	GOOD	1826	774.450.3	1801641.8	10NMAPLE	GOOD	1917	774.732.1	1801596.6	TWN 7NMAPLE	GOOD
523	774.800.1	1801772.5	10NMAPLE	GOOD	1646	774.598.4	1801821.5	TWN 28NMAPLE	GOOD	1737	774.374.8	1801718.0	10NASH	DEAD	1827	774.457.3	1801630.2	7NMAPLE	GOOD	1918	774.733.4	1801600.4	7NMAPLE	GOOD
524	774.838.1	1801768.1	6NASH	GOOD	1647	774.591.4	1801807.7	15NMAPLE	GOOD	1738	774.367.5	1801734.2	10NMAPLE	GOOD	1828	774.454.5	1801635.8	11NMAPLE	GOOD	1919	774.756.7	1801603.7	12NASH	DEAD
525	774.842.6	1801871.6	6NASH	DEAD	1648	774.555.5	1801808.3	7NMAPLE	GOOD	1739	774.366.9	1801743.4	11NMAPLE	GOOD	1829	774.463.3	1801635.2	10NMAPLE	GOOD	1920	774.759.7	1801623.5	10NASH	DEAD
526	774.758.4	1801872.2	10NASH	DEAD	1649	774.548.3	1801814.7	7NMAPLE	GOOD	1740	774.378.3	1801706.8	8N BEECH	GOOD	1830	774.457.9	1801648.9	7NMAPLE	GOOD	1921	774.760.9	1801631.4	9NASH	DEAD
527	774.751.3	1801880.3	TWN 7NMAPLE	GOOD	1650	774.547.4	1801808.4	7NMAPLE	GOOD	1741	774.408.0	1801702.5	9NMAPLE	GOOD	1831	774.476.9	1801649.3	10NMAPLE	GOOD	1922	774.733.4	1801622.4	6NMAPLE	GOOD
528	774.729.6	1801869.8	8NMAPLE	GOOD	1651	774.545.6	1801805.2	6NMAPLE	GOOD	1742	774.413.9	1801699.2	8NMAPLE	GOOD	1832	774.489.4	1801639.8	11NASH	DEAD	1923	774.730.3	1801627.2	7NMAPLE	GOOD
529	774.731.2	1801876.7	7NASH	DEAD	1652	774.550.0	1801829.9	8N ELM	DEAD	1743	774.413.5	1801710.3	8NMAPLE	GOOD	1833	774.484.3	1801642.8	10NMAPLE	GOOD	1924	774.715.1	1801646.7	7NMAPLE	GOOD
530	774.727.6	1801873.0	TRIPLE 6NASH	DEAD	1653	774.547.3	1801836.8	7NASH	DEAD	1744	774.408.0	1801715.5	14NASH	DEAD	1834	774.488.5	1801640.6	10NMAPLE	GOOD	1925	774.710.0	1801634.3	8NMAPLE	GOOD
531	774.709.5	1801862.9	6NASH	DEAD	1654	774.549.7	1801837.2	6NMAPLE	GOOD	1745	774.407.7	1801734.2	8NMAPLE	GOOD	1835	774.488.5	1801640.6	10NMAPLE	GOOD	1926	774.709.5	1801621.1	8NMAPLE	GOOD
532	774.721.2	1801842.9	8NMAPLE	GOOD	1655	774.548.2	1801849.2	6NMAPLE	GOOD	1746	774.392.6	1801744.2	6NMAPLE	GOOD	1836	774.505.8	1801666.0	7NMAPLE	GOOD	1927	774.713.1	1801666.3	8NASH	DEAD
533	774.713.0	1801830.4	7NMAPLE	GOOD	1656	774.562.5	1801850.6	8NMAPLE	GOOD	1747	774.406.5	1801756.5	10NMAPLE	GOOD	1837	774.496.2	1801675.3	6NASH	DEAD	1928	774.724.1	1801665.7	7NMAPLE	GOOD
534	774.705.5	1801795.2	10NASH	DEAD	1657	774.571.2	1801851.9	8NMAPLE	GOOD	1748	774.371.2	1801748.1	10NMAPLE	GOOD	1838	774.488.5	1801675.3	6NASH	DEAD	1929	774.688.6	1801675.9	9NMAPLE	GOOD
535	774.746.8	1801814.6	8NMAPLE	GOOD	1658	774.569.8	1801852.3	7N HICKORY	GOOD	1749	774.391.5	1801774.8	7NASH	DEAD	1839	774.508.7	1801688.4	9NASH	DEAD	1930	774.694.6	1801642.4	7NMAPLE	GOOD
536	774.749.8	1801823.7	6NMAPLE	GOOD	1659	774.559.8	1801801.2	8NMAPLE	GOOD	1750	774.389.4	1801766.7	10NASH	DEAD	1840	774.518.8	1801703.0	6NASH	DEAD	1931	774.690.7	1801648.1	8NMAPLE	GOOD
537	774.753.3	1801832.5	TRIPLE 5.9NMAPLE	GOOD	1661	774.700.8	1801714.8	9NASH	DEAD	1751	774.404.0	1801774.7	8NMAPLE	GOOD	1841	774.502.2	1801721.2	8NMAPLE	GOOD	1932	774.666.9	1801644.6	12NASH	DEAD
538	774.709.5	1801807.7	10NMAPLE	GOOD	1662	774.700.3	1801715.1	9NASH	DEAD	1752	774.700.3	1801715.1	9NASH	DEAD	1842	774.519.5	1801745.8	6NMAPLE	GOOD	1933	774.675.1	1801631.5	13NMAPLE	GOOD
539	774.774.2	1801830.6	8NMAPLE	GOOD	1663	774.718.4	1801701.6	27NMAPLE	GOOD	1753	774.395.8	1801795.6	8NMAPLE	GOOD	1843	774.495.2	1801767.0	7NMAPLE	GOOD	1934	774.694.1	1801621.3	14NMAPLE	GOOD
540	774.765.0	1801840.3	8NMAPLE	GOOD	1664	774.725.8	1801686.7	9NMAPLE	GOOD	1754	774.387.1	1801801.1	7NMAPLE	GOOD	1844	774.468.2	1801766.7	TWN 10NMAPLE	GOOD	1935	774.675.5	1801601.6	15NMAPLE	GOOD
541	774.805.7	1801836.5	8NMAPLE	GOOD	1665	774.724.3	1801683.7	7NASH	DEAD	1755	774.408.5	1801801.9	11NMAPLE	GOOD	1845	774.458.4	1801744.4	32NMAPLE	GOOD	1936	774.672.4	1801591.0	16NMAPLE	GOOD
542	774.812.6	1801829.7	8NMAPLE	GOOD	1666	774.745.4	1801690.2	7NASH	POOR	1756	774.411.8	1801812.1	8NMAPLE	GOOD	1846	774.481.3	1801780.3	8NMAPLE	GOOD	1937	774.659.6	1801605.8	8NMAPLE	GOOD
543	774.801.2	1801831.1	12NMAPLE	GOOD	1667	774.674.9	1801717.0	9NMAPLE	GOOD	1757	774.412.2	1801817.4	9N ELM	GOOD	1847	774.476.2	1801762.4	8NMAPLE						

1901	774.512.6	1801827.0	8N ASH	DEAD	2042	774.404.7	1801111.6	7N WALNUT	GOOD	5023	774650.2	1801528.1	13N Maple	GOOD
1902	774.514.2	1801830.0	9N MAPLE	GOOD	2043	774.403.8	1801211.8	8N HACKBERRY	GOOD	5024	774751.6	1801533.9	6N Elm	GOOD
1903	774.525.0	1801830.2	TWN 11N MAPLE	GOOD	2044	774.403.1	1801157.4	7N CHERRY	POOR	5025	774751.1	1801530.7	7N Elm	GOOD
1904	774.537.3	1801815.9	8N MAPLE	GOOD	2045	774.411.8	1801156.2	6N CHERRY	POOR	5026	774780.2	1801558.5	7N Maple	GOOD
1905	774.539.1	1801815.9	8N ASH	DEAD	2046	774.408.8	1801141.0	8N WALNUT	GOOD	5027	774745.4	1801485.7	8N Oak	GOOD
1906	774.542.4	1801815.5	7N MAPLE	GOOD	2047	774.400.8	1801187.3	TWN 14N HACKBERRY	GOOD	5028	774885.5	1801543.9	12N Maple	GOOD
1907	774.546.4	1801819.5	7N MAPLE	GOOD	2048	774.405.6	1801196.5	13N HACKBERRY	GOOD	5029	774384	1801697.7	27N Oak	GOOD
1908	774.544.1	1801822.8	14N MAPLE	GOOD	2049	774.395.7	1801207.2	8N HACKBERRY	GOOD	5030	774396.9	1801595.6	6N Hacky	GOOD
1909	774.546.3	1801834.6	6N ELM	DEAD	2050	774.400.8	1801214.2	8N HACKBERRY	GOOD	5031	774468.9	1801632.5	7N maple	GOOD
1960	774.541.4	1801641.0	7N MAPLE	GOOD	2051	774.397.9	1801233.8	8N HACKBERRY	GOOD	5032	774472.6	1801629.1	10N Maple	GOOD
1961	774.535.0	1801850.8	11N MAPLE	GOOD	2052	774.397.9	1801226.0	8N WALNUT	GOOD	5033	774516.1	1801603.1	7N Maple	GOOD
1962	774.564.9	1801853.7	12N ASH	DEAD	2053	774.415.2	1801251.8	TWN 6N ASH	12 DEAD	5034	774519	1801597.3	8N Maple	GOOD
1963	774.552.8	1801833.8	10N MAPLE	GOOD	2054	774.399.8	1801264.4	8N HACKBERRY	GOOD	5035	774625.4	1801606.4	8N Elm	GOOD
1964	774.559.9	1801620.6	10N MAPLE	GOOD	2055	774.395.7	1801274.2	11N HACKBERRY	GOOD	5036	774627.4	1801633.7	8N Maple	GOOD
1965	774.567.6	1801620.3	10N MAPLE	GOOD	2056	774.395.4	1801289.3	10N HACKBERRY	GOOD	5037	774612.7	1801625.1	8N maple	GOOD
1966	774.571.2	1801819.6	10N MAPLE	GOOD	2057	774.393.2	1801300.9	10N WALNUT	DEAD	5038	774616.5	1801631.4	6N Elm	GOOD
1967	774.575.2	1801634.7	8N MAPLE	GOOD	2058	774.427.7	1801270.9	QUR 8N MAPLE	GOOD	5039	774591.4	1801645.1	6N Maple	GOOD
1968	774.582.2	1801643.1	8N MAPLE	GOOD	2059	774.450.4	1801330.2	7N ELM	GOOD	5040	774608.9	1801696.0	8N Elm	GOOD
1969	774.593.9	1801657.7	TWN 8N MAPLE	GOOD	2060	774.522.8	1801287.2	10N ELM	GOOD	5041	774564.6	1801744.9	8N Maple	GOOD
1970	774.582.0	1801666.3	6N ASH	DEAD	2061	774.557.5	1801276.8	6N ELM	GOOD	5042	774554.8	1801741.5	6N Maple	GOOD
1971	774.585.0	1801608.4	14N MAPLE	GOOD	2062	774.533.0	1801320.7	8N ELM	GOOD	5043	774547.9	1801780.2	6N Maple	GOOD
1972	774.587.0	1801586.8	12N MAPLE	GOOD	2063	774.568.0	1801301.1	6N ELM	GOOD	5044	774577.4	1801800.8	6N Maple	GOOD
1973	774.585.6	1801569.1	10N ELM	DEAD	2064	774.604.6	1801271.2	6N ELM	GOOD	5045	774529.7	1801848.7	6N Hickory	GOOD
1974	774.580.2	1801556.1	7N MAPLE	GOOD	2065	774.689.8	1801329.3	30N APPLE CLUSTER	GOOD	5046	774498.3	1801761.7	6N Maple	GOOD
1975	774.570.3	1801562.4	7N MAPLE	GOOD	2066	774.568.6	1801348.4	8N MAPLE	GOOD	5047	774504.8	1801770.5	6N Maple	GOOD
1976	774.568.9	1801563.4	6N ELM	DEAD	2067	774.621.3	1801404.3	6N ELM	DEAD	5048	774500.5	1801759.4	6N Maple	GOOD
1977	774.584.2	1801546.9	7N ELM	DEAD	2068	774.615.3	1801403.4	6N APPLE	POOR	5049	774499.4	1801749.9	6N Maple	GOOD
1978	774.570.9	1801532.8	9N MAPLE	GOOD	2069	774.646.0	1801430.8	12N MAPLE	GOOD	5050	774483.1	1801731.4	6N Maple	GOOD
1979	774.562.5	1801570.9	9N MAPLE	GOOD	2070	774.660.3	1801428.8	6N ELM	POOR	5051	774438	1801694.5	6N Maple	GOOD
1980	774.554.0	1801526.3	6N ELM	DEAD	2071	774.695.4	1801465.5	6N ELM	DEAD	5052	774453.5	1801713.5	6N Maple	GOOD
1981	774.567.4	1801506.4	20N MAPLE	GOOD	2072	774.740.7	1801437.4	6N ELM	DEAD	5053	774439.5	1801736.1	6N Maple	GOOD
1982	774.561.7	1801511.7	6N ASH	DEAD	2073	774.822.1	1801437.1	7N APPLE	DEAD	5054	774480.6	1801784.6	6N Maple	GOOD
1983	774.592.9	1801508.3	6N ELM	DEAD	2074	774.820.1	1801451.1	6N ASH	GOOD	5055	774481.6	1801788.3	6N Twin Maple	GOOD
1984	774.549.8	1801508.4	16N ASH	DEAD	2075	774.857.4	1801454.2	9N MAPLE	GOOD	5056	774442.9	1801789.1	6N Maple	GOOD
1985	774.553.7	1801479.8	6N ELM	GOOD	2076	774.863.8	1801460.0	9N MAPLE	GOOD	5057	774441.7	1801795.7	6N Maple	GOOD
1986	774.542.8	1801451.4	7N ELM	GOOD	2077	774.847.9	1801426.2	6N ASH	GOOD	5058	774492.9	1801813.1	6N Maple	GOOD
1987	774.526.3	1801470.6	20N ASH	DEAD	2078	774.874.6	1801424.7	8N ELM	DEAD	5059	774503.7	1801847.3	6N Maple	GOOD
1988	774.476.5	1801496.0	TWN 12N MAPLE	GOOD	2082	774.877.1	1801694.9	12N ASH	GOOD	5060	774476.2	1801852.3	6N Maple	GOOD
1989	774.461.4	1801482.0	8N ELM	GOOD	2084	774.830.0	1801702.5	10N ASH	GOOD	5061	774445.0	1801944.8	6N Maple	GOOD
1990	774.447.2	1801494.8	7N ELM	GOOD	2085	774.803.2	1801713.1	TWN 6N MAPLE	GOOD	5062	774418.5	1801785.0	6N Maple	GOOD
1991	774.490.2	1801306.2	14N MAPLE	GOOD	2086	774.787.2	1801712.9	12N MAPLE	GOOD	5063	774436.7	1801794.7	6N Maple	GOOD
1992	774.475.8	1801532.7	12N MAPLE	GOOD	2087	774.732.2	1801715.1	7N ASH	GOOD	5064	774444.4	1801577.6	6N Maple	GOOD
1993	774.479.9	1801537.0	6N MAPLE	GOOD	2088	774.764.9	1801715.3	6N ASH	DEAD	5065	774460.8	1801587.1	6N Elm	GOOD
1994	774.486.3	1801538.6	7N ASH	DEAD	2089	774.759.8	1801718.6	8N MAPLE	GOOD	5066	774474.9	1801503.3	7N Maple	GOOD
1995	774.476.3	1801548.9	7N ELM	GOOD	2090	774.751.0	1801732.5	8N MAPLE	GOOD	5067	774451.6	1801544.4	7N Maple	GOOD
1996	774.472.0	1801545.6	12N MAPLE	GOOD	2091	774.819.3	1801684.5	11N MAPLE	GOOD	5068	774439.5	1801534.1	6N Elm	GOOD
1997	774.484.0	1801552.0	8N ASH	DEAD	2092	774.806.8	1801680.0	10N ASH	DEAD	5069	774411.6	1801515.9	8N Maple	GOOD
1998	774.478.1	1801566.6	8N ELM	GOOD	2093	774.812.3	1801672.0	7N ASH	DEAD	5070	774434.8	1801512.6	6N Elm	GOOD
1999	774.484.0	1801567.7	16N MAPLE	GOOD	2094	774.809.5	1801636.6	15N MAPLE	GOOD	5080	774420.6	1800926.9	8N Walnut	GOOD
2000	774.502.3	1801562.9	TWN 9N MAPLE	GOOD	2095	774.787.1	1801654.6	7N MAPLE	GOOD	5081	774420.8	1800927.4	6N Walnut	GOOD
2001	774.511.4	1801574.1	8N MAPLE	GOOD	2096	774.787.3	1801651.5	6N ELM	DEAD	5082	774431.8	1800919.9	8N Walnut	GOOD
2002	774.519.5	1801571.2	16N MAPLE	GOOD	2097	774.763.4	1801636.7	7N MAPLE	GOOD	5083	774421.9	1800944.5	7N Hackberry	GOOD
2003	774.525.6	1801552.7	11N ELM	GOOD	2098	774.773.6	1801638.4	7N MAPLE	GOOD	5084	774407.7	1800999.3	6N Walnut	GOOD
2004	774.521.0	1801545.8	9N MAPLE	GOOD	2099	774.866.8	1801621.6	7N MAPLE	GOOD	5085	774403.4	1801045.4	6N Oak	GOOD
2005	774.517.8	1801538.2	10N MAPLE	GOOD	2112	774.807.6	1801589.9	10N ASH	GOOD	5086	774413.4	1801047.4	6N Walnut	GOOD
2006	774.517.3	1801534.1	6N ELM	GOOD	2113	774.789.9	1801579.1	10N MAPLE	GOOD	5087	774404.8	1801111.2	6N Walnut	GOOD
2007	774.540.6	1801540.4	7N ELM	DEAD	2114	774.937.0	1801531.9	12N ASH	GOOD	5088	774399.9	1801123.2	6N Hackberry	GOOD
2008	774.543.8	1801548.8	9N MAPLE	GOOD	2115	774.923.3	1801526.6	12N ASH	DEAD	5089	774413.8	1801161.1	7N Cherry	GOOD
2009	774.498.4	1801591.8	8N MAPLE	GOOD	2116	774.928.6	1801511.9	9N MAPLE	GOOD	5090	774424.6	1801305.9	6N Ash	GOOD
2010	774.496.3	1801599.6	10N MAPLE	GOOD	2117	774.938.9	1801486.4	14N MAPLE	GOOD	5091	774399.1	1801320.6	8N Walnut	GOOD
2011	774.481.5	1801593.4	13N MAPLE	GOOD	2118	774.933.7	1801480.0	6N ELM	DEAD	5092	774416.3	1801362.8	7N Walnut	GOOD
2012	774.473.0	1801594.0	8N MAPLE	GOOD	2119	774.887.3	1801502.7	8N ELM	DEAD	5093	774401.5	1801350.1	15N Walnut	GOOD
2013	774.464.7	1801605.3	12N MAPLE	GOOD	2120	774.876.1	1801517.4	12N ASH	DEAD	5094	774430.4	1801370.0	7N Maple	GOOD
2014	774.459.9	1801600.0	13N MAPLE	GOOD	2121	774.868.7	1801503.8	TWN 14N MAPLE	GOOD	5095	774456.7	1801306.4	7N Elm	GOOD
2015	774.437.9	1801586.0	10N MAPLE	GOOD	2122	774.778.3	1801545.4	8N ASH	DEAD	5096	774504.5	1801312.1	7N Elm	GOOD
2016	774.422.2	1801583.3	11N MAPLE	GOOD	2123	774.761.0	1801527.9	12N MAPLE	GOOD	5097	774630.8	1801260.2	8N Box Elder	GOOD
2017	774.438.8	1801602.7	6N ELM	DEAD	2124	774.756.5	1801523.9	9N ASH	DEAD	5098	774650.0	1801258.7	25N Poplar	GOOD
2018	774.439.4	1801605.1	11N MAPLE	GOOD	5000	774872.4	1801799.2	16N Beech	GOOD					
2019	774.434.5	1801604.4	7N ELM	GOOD	5001	774837.7	1801836.8	8N Maple	GOOD					
2020	774.443.3	1801617.2	10N MAPLE	GOOD	5002	774786.8	1801818.8	7N Maple	GOOD					
2021	774.442.9	1801621.3	8N MAPLE	GOOD	5003	774776.8	1801827.4	8N Twin Maple	GOOD					
2022	774.468.0	1801627.2	6N MAPLE	GOOD	5004	774775.5	1801826.6	7N Maple	GOOD					
2023	774.477.4	1801622.3	7N ELM	GOOD	5005	774754.7	1801823.5	6N Maple	GOOD					
2024	774.474.0	1801619.6	10N MAPLE	GOOD	5006	774690.1	1801848.3	6N Maple	GOOD					
2025	774.483.0	1801607.4	7N MAPLE	GOOD	5007	774694.5	1801864.0	7N Maple	GOOD					
2026	774.654.8	1801649.2	6N ASH	DEAD	5008	774678.4	1801857.6	7N Maple	GOOD					
2028	774.421.8	1800954.5	9N HACKBERRY	GOOD	5009	774681.7	1801848.1	7N Maple	GOOD					
2029	774.417.8	1800959.4	7N HACKBERRY	GOOD	5010	774671	1801868.7	7N Twin Maple	GOOD					
2030	774.419.1	1800964.9	TWN 14N HACKBERRY	GOOD	5011	774661.1	1801845.9	7N Maple	GOOD					
2031	774.417.6	18												




- ⊙ Existing Trees to Remain - 161x
- ⊗ Existing Trees to Remove - 479x

Tree Survey Information via Stantec Consulting Services



Hawthorne Commons Apartments Tree Removal Plan


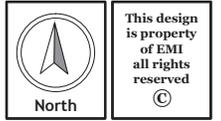


Date: 2016 01 25 1714

Scale: 1"=40' on 24x36

Drawn By: EMN




Drawing Number: L4

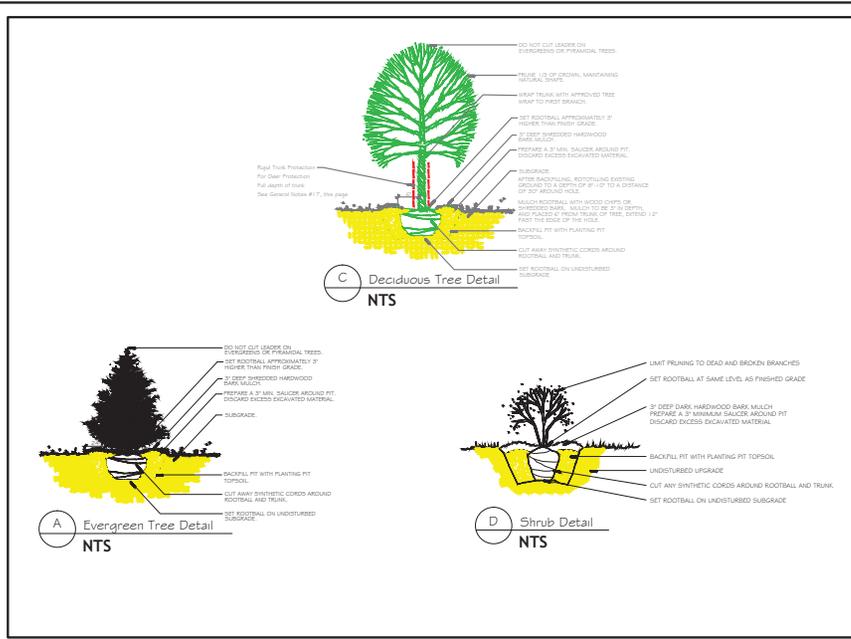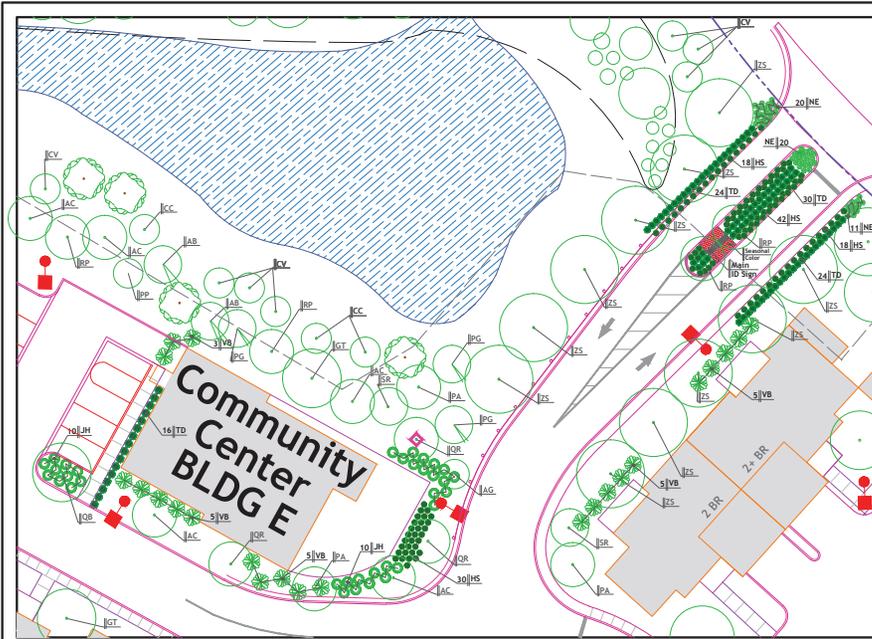

**Hawthorne Commons Apartments
 Community Center / Entry
 & Typical Unit Plantings**

General Notes

- Contractor shall be responsible for making himself familiar with all underground utilities, pipes and structures. Contractor shall take sole responsibility for any cost incurred due to damage of said utilities. Contractor shall not willfully proceed with construction as designed when it is obvious that unknown obstructions and/or grade differences exist that may not have been known during design. Such conditions shall be immediately brought to the attention of the authorized owner's representative. The contractor shall assume full responsibility for all necessary revision due to failure to give such notification. Contractor shall be responsible for any coordination with subcontractors as required to accomplish planting operations.
- All work shall be performed by a landscape contractor with minimum 5 years experience with similar projects of scope and size.
- Final location of all plant materials shall be subject to the approval of the owner's representative/architect.
- All planting beds are to be top dressed with 3" of organic blend soil (Jones Mix) and incorporated into the top 12" of existing soil by means of roto-tilling.
- All planting beds are to be mulched with shredded hardwood mulch to a depth of 3".
- All plant material shall match specifications per species and shall comply with ANSI Z60.1 "Standards for Nursery Stock".
- Trees, shrubs and perennials shall be installed as per details noted on landscape sheet L-7. Excavate hole for tree plantings two times the width of the root ball. Contractor shall field stake and coordinate all tree locations with City of Dublin Planning Department. Plant all Trees minimum 6' away from Landscape Retaining Walls.
- All areas noted to be seeded will be fine graded and hydro seeded. Type of seed to turf type fescue. Seed to be applied at a rate of 4 lbs. per 1,000 sq. ft.
- Plant material quantities are listed for the benefit of the contractor but should not always assumed to be correct. In the event of a discrepancy the plan will take precedence over the materials list.
- Plants species noted on plant list with an * are to be used for four planting beds around the pond perimeter to create screening between buildings. These areas are to be coordinated with City of Dublin at time of planting.
- Building ends where noted and unit air conditioner units are to be screened/planted with 3 perennial grasses. Each end/AC unit to be allocated grasses of same species per plant list. The following grasses are to be used;
 - Panicum 'Heavy metal'
 - Calamagrostis 'Overdam'
 - Schizachyrium 'The Blues'
 - Sporobolus heterolepis 'Prairie Droppseed'
 - Pennisetum 'Red Head'
- High Visibility Tree Protection Fencing to be installed at perimeters of existing trees noted to remain. Location and installation of said fence to be inspected by City of Dublin Zoning Staff prior to commencing work.
- Protective fencing placed around Landmark Trees to remain are noted in tree protection detail, sheet L-5.
- Pond Fountain is to be Crown and Geysir as manufactured by A.T.A.C. LLC Pond Management Specialists. 120-1PH fountain with 150 linear feet of cable. Three (3) LED light set, nozzle no. A-820068- 22"-0" ht. Electric source to be shown on site electrical drawings. Provide (2) two at locations as noted on plan.
- Segmented retaining walls where noted on civil drawings are to be Non-Weathered Versa-Lok as manufactured by Oberfield's Inc. Walls to be installed per detail as noted on sheet L-8. Color to be Granite Blend unless noted otherwise. Walls to be installed by landscape contractor.
- Where breaks are noted at garages plant with 3- PE (Pennisetum 'Red Head') Red Head Fountain Grass. Approximate location of units to be determined. Plants are noted and allocated on the plant list. Areas to be mulched with 1-4" natural washed gravel over landscape fabric. Refer to detail sheet L-8 for clarification.
- Provide deer protection for all newly installed deciduous trees. Tree protection to be rigid trunk protection as manufactured by Sooner Plan Farm or approved equal. Install at 4'-0" length. Refer to Deciduous Tree Detail for clarification-Sheet L7.
- Tree Contingency/Tree Bank as noted on the plant materials list is to be included in the landscape pricing/budgeting. These trees may be used in the final planting as deemed by The City of Dublin Planning Department or used as a credit for tree removals.
- Where HS (Daylily) are noted on unit landscape plans, HS are to be mixed using types noted.

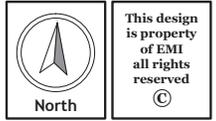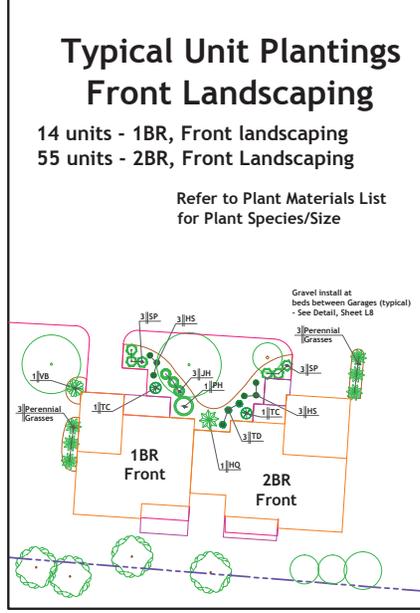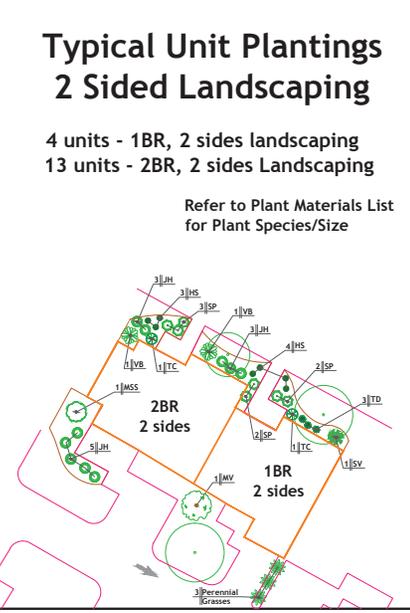


Date: 2016 01 25 1708


Scale: 1"=20' on 24x36

Drawn By: EMN

Drawing Number: L7

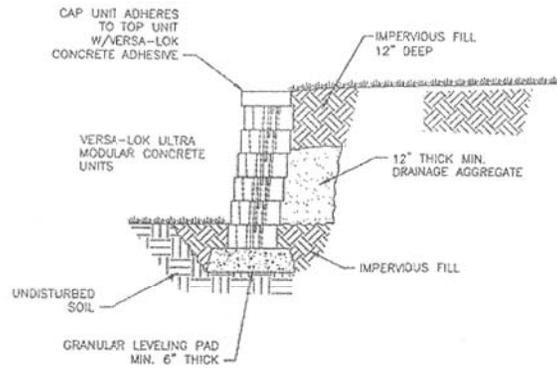

**Typical Section-
Unreinforced Retaining Wall**

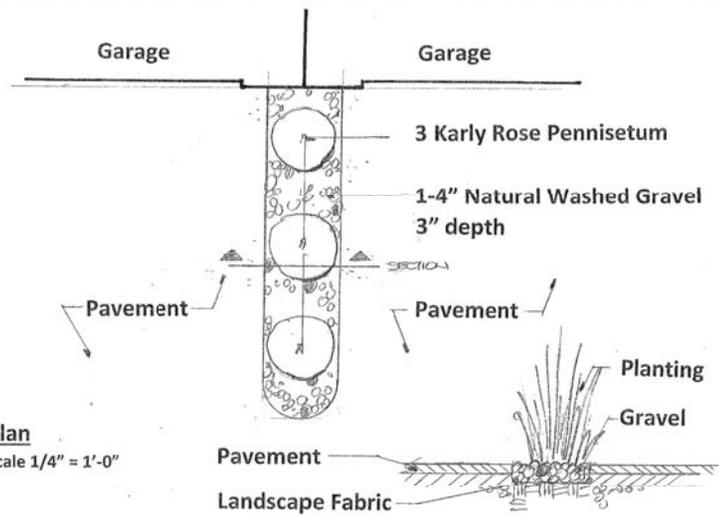

Plan
Scale 1/4" = 1'-0"

Section
Scale 1/4" = 1'-0"

Planting/Gravel at Garage Breaks

Scale as Noted



**Hawthorne Commons
Apartments
Miscellaneous Landscape Details**



This design is property of EMI all rights reserved ©

Date: 2016 01 25 1723

Scale: NTS

Drawn By: EMN

Drawing Number: L8