


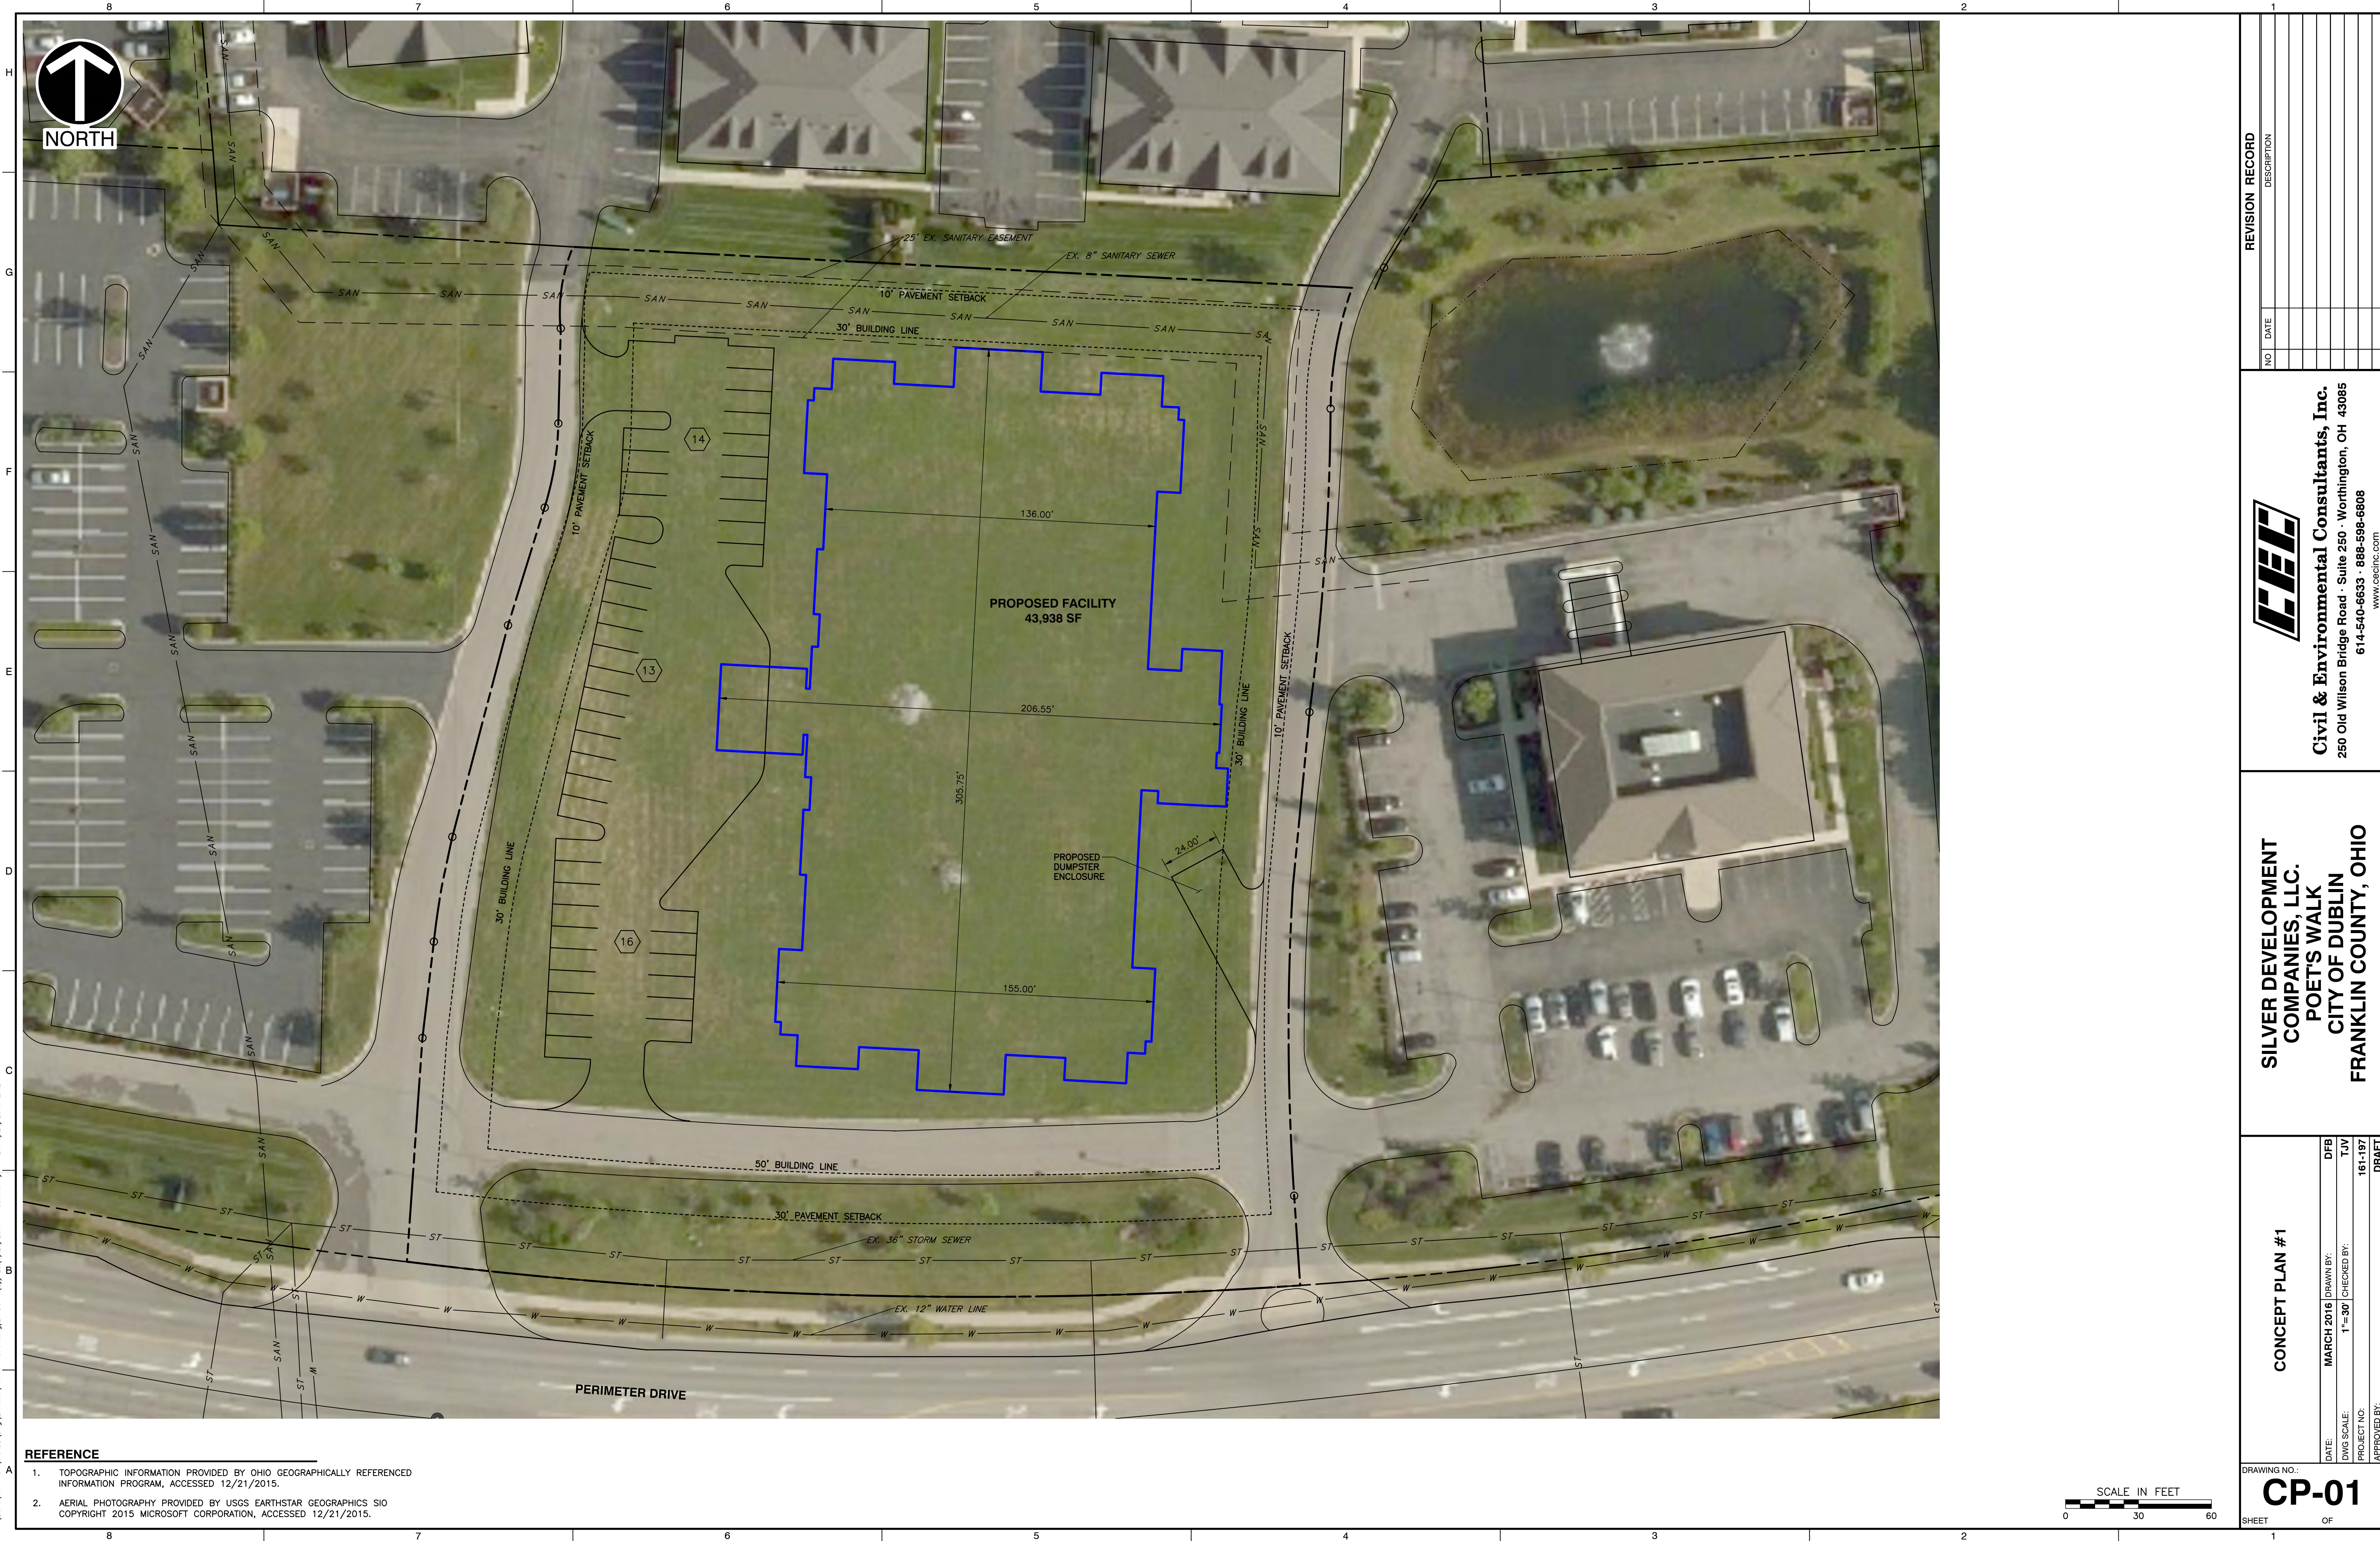

REFERENCE	
1.	TOPOGRAPHIC INFORMATION PROVIDED BY OHIO GEOGRAPHICALLY REFERENCED INFORMATION PROGRAM, ACCESSED 12/21/2015.
2.	AERIAL PHOTOGRAPHY PROVIDED BY USGS EARTHSTAR GEOGRAPHICS SIO COPYRIGHT 2015 MICROSOFT CORPORATION, ACCESSED 12/21/2015.

CONCEPT PLAN #1

SILVER DEVELOPMENT
COMPANIES, LLC.
POET'S WALK
CITY OF DUBLIN
FRANKLIN COUNTY, OHIO

C&E
Civil & Environmental Consultants, Inc.
250 Old Wilson Bridge Road · Suite 250 · Worthington, OH 43085
614-540-6633 · 888-598-6808
www.ccecinc.com

REVISION RECORD

NO.	DATE	DESCRIPTION

DRAWING NO.:
CP-01
SHEET OF

DATE:	MARCH 2016	DRAWN BY:	DFB
DWG SCALE:	1"=30'	CHECKED BY:	TJV
PROJECT NO:	161-197	APPROVED BY:	DBAFT

-
- | REFERENCE | |
|-----------|--|
| 1. | TOPOGRAPHIC INFORMATION PROVIDED BY OHIO GEOGRAPHICALLY REFERENCED INFORMATION PROGRAM, ACCESSED 12/21/2015. |
| 2. | AERIAL PHOTOGRAPHY PROVIDED BY USGS EARTHSTAR GEOGRAPHICS SIO COPYRIGHT 2015 MICROSOFT CORPORATION, ACCESSED 12/21/2015. |
-
- CONCEPT PLAN #1
- SILVER DEVELOPMENT
COMPANIES, LLC.
POET'S WALK
CITY OF DUBLIN
FRANKLIN COUNTY, OHIO
- C&E**
Civil & Environmental Consultants, Inc.
250 Old Wilson Bridge Road · Suite 250 · Worthington, OH 43085
614-540-6633 · 888-598-6808
www.ccecinc.com
- REVISION RECORD
- | NO. | DATE | DESCRIPTION |
|-----|------|-------------|
| | | |
| | | |
| | | |
| | | |
| | | |
| | | |
| | | |
| | | |
| | | |
- DRAWING NO.:
CP-01
SHEET OF
- | | | | |
|-------------|------------|--------------|-------|
| DATE: | MARCH 2016 | DRAWN BY: | DFB |
| DWG SCALE: | 1"=30' | CHECKED BY: | TJV |
| PROJECT NO: | 161-197 | APPROVED BY: | DBAFT |

REFERENCE	
1.	TOPOGRAPHIC INFORMATION PROVIDED BY OHIO GEOGRAPHICALLY REFERENCED INFORMATION PROGRAM, ACCESSED 12/21/2015.
2.	AERIAL PHOTOGRAPHY PROVIDED BY USGS EARTHSTAR GEOGRAPHICS SIO COPYRIGHT 2015 MICROSOFT CORPORATION, ACCESSED 12/21/2015.

CONCEPT PLAN #1

SILVER DEVELOPMENT
COMPANIES, LLC.
POET'S WALK
CITY OF DUBLIN
FRANKLIN COUNTY, OHIO

C&E
Civil & Environmental Consultants, Inc.
250 Old Wilson Bridge Road · Suite 250 · Worthington, OH 43085
614-540-6633 · 888-598-6808
www.ccecinc.com

REVISION RECORD

NO.	DATE	DESCRIPTION


DRAWING NO.:
CP-01
SHEET OF

[illegible]

CONCEPT PLAN #1				SILVER DEVELOPMENT COMPANIES, LLC. POET'S WALK CITY OF DUBLIN FRANKLIN COUNTY, OHIO		 Civil & Environmental Consultants, Inc. 250 Old Wilson Bridge Road · Suite 250 · Worthington, OH 43085 614-540-6633 · 888-598-6808 www.cesinc.com	
DATE:	MARCH 2016	DRAWN BY:	TJV	NO	DATE	DESCRIPTION	REVISION RECORD
DWG SCALE:	1" = 30'	CHECKED BY:	TJV				
PROJECT NO:	161-197						
APPROVED BY:	161-DRAFT						

DRAWING NO.: **CP-01**

SHEET _____ OF _____

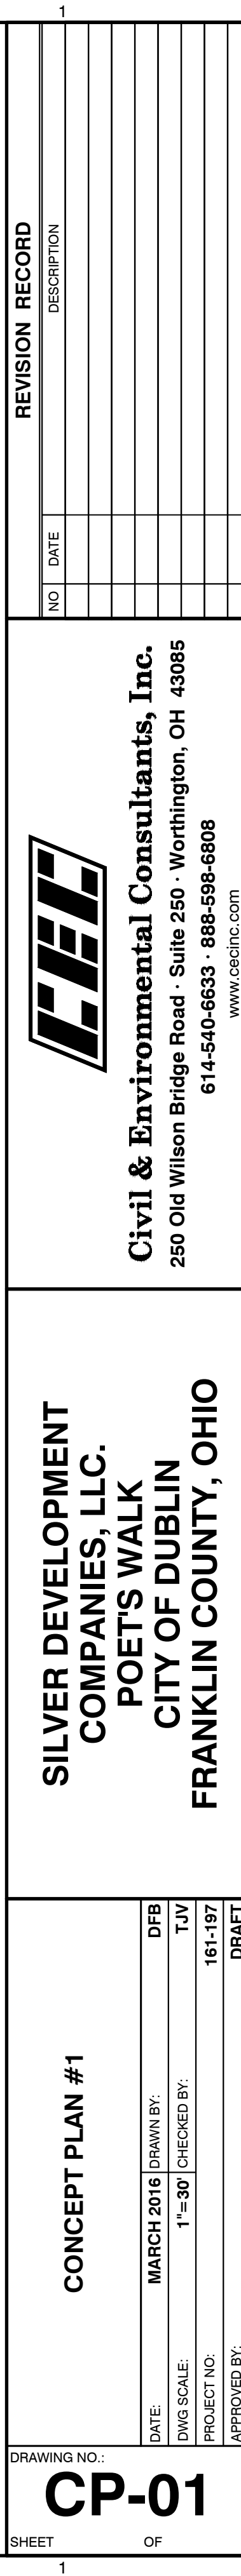[illegible][illegible]