
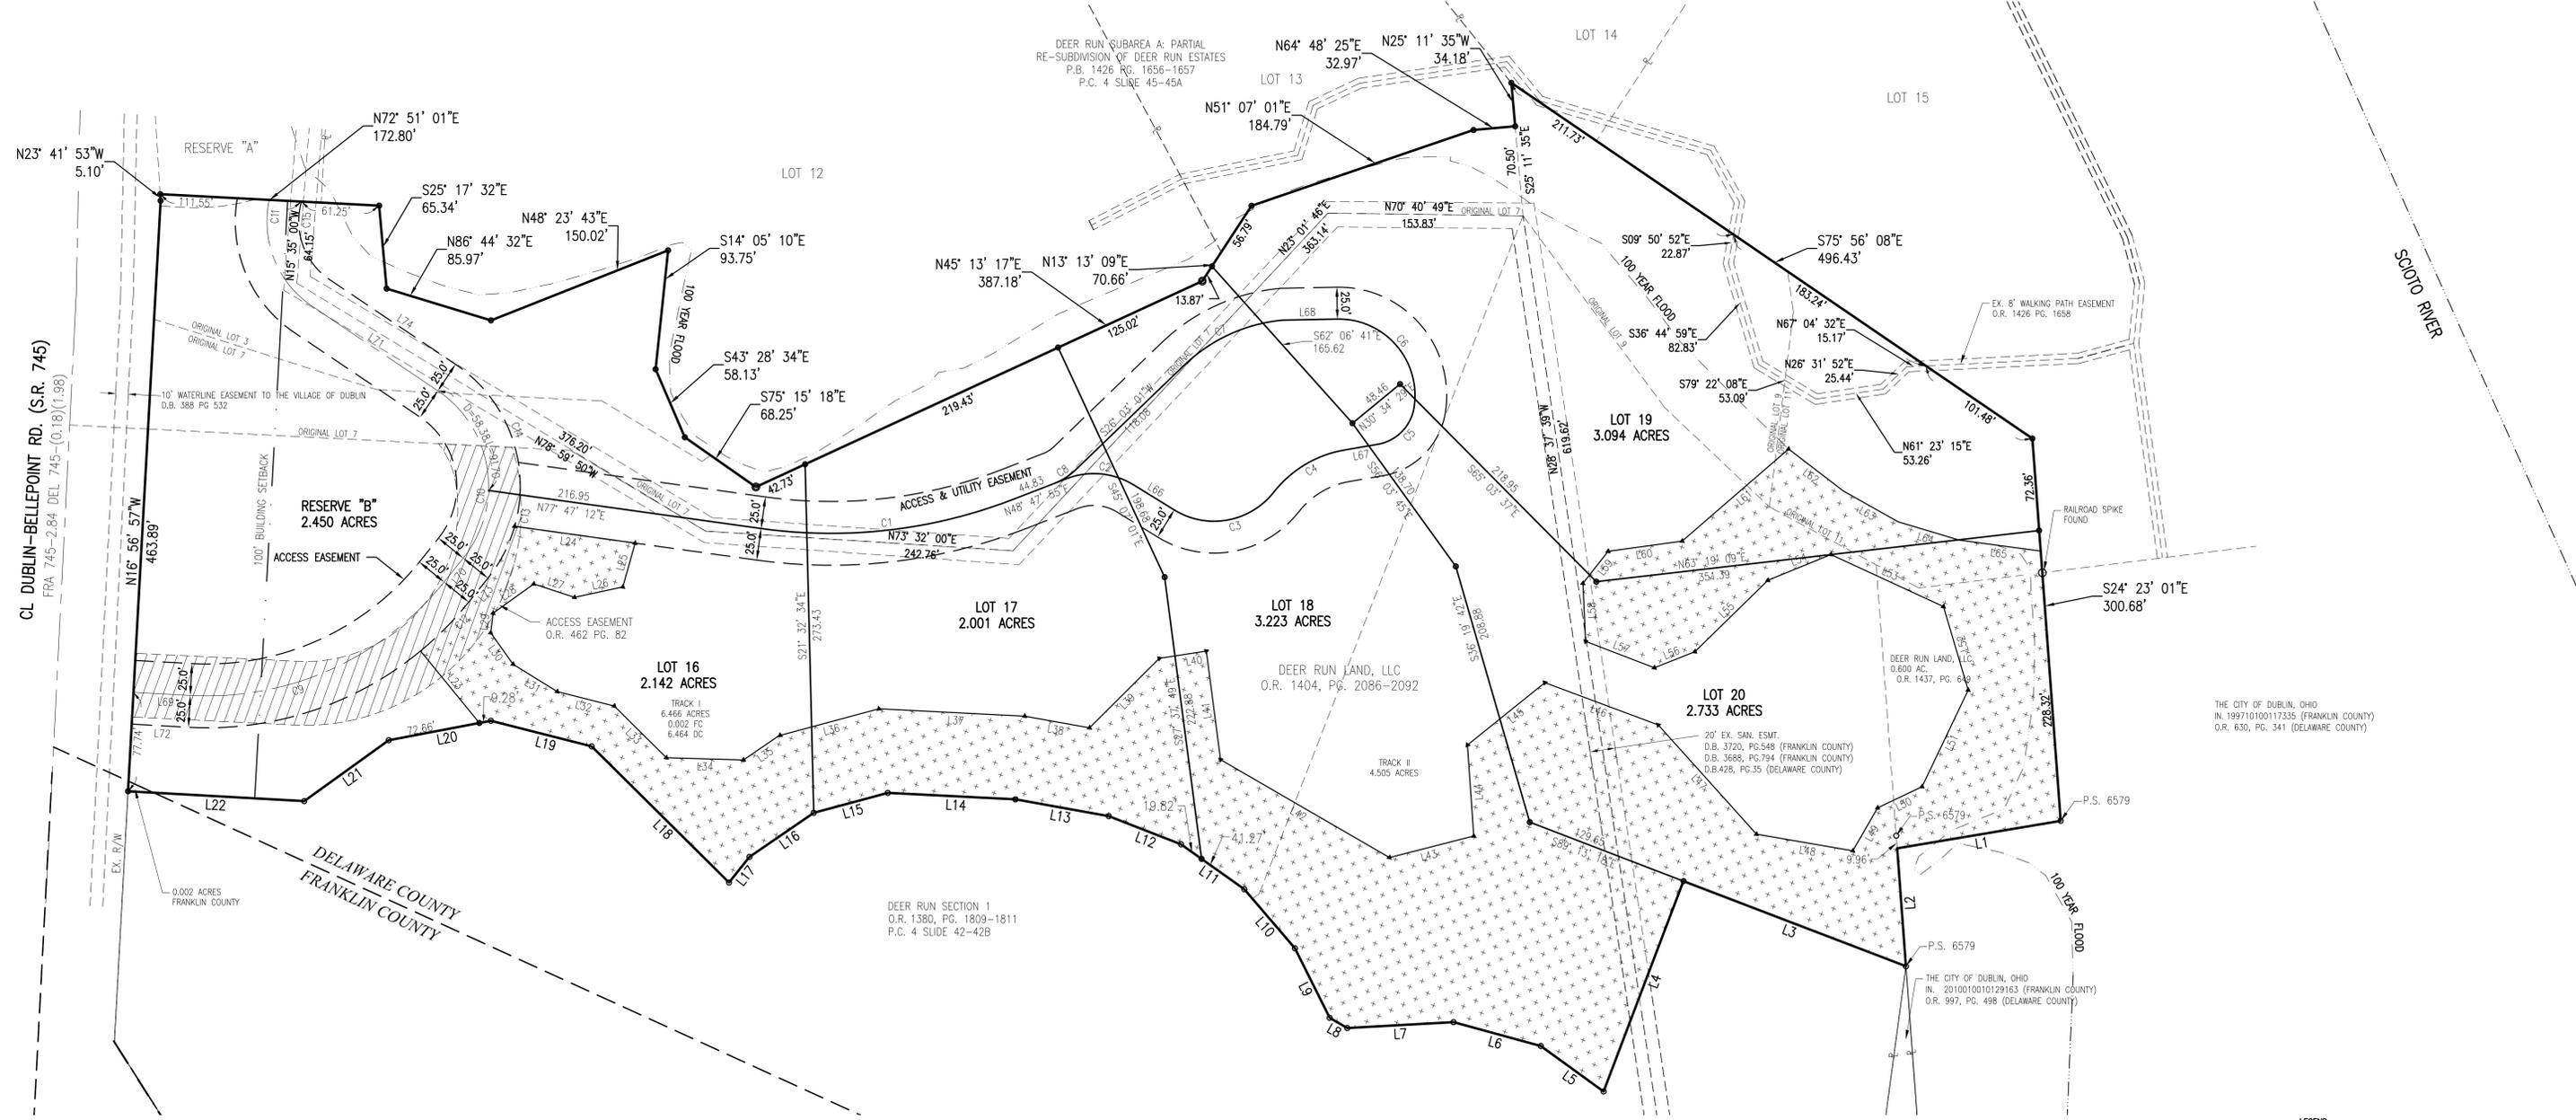


DEER RUN SUBAREA B & PARTIAL RE-SUBDIVISION OF DEER RUN ESTATES

STATE OF OHIO, COUNTY OF DELAWARE, CITY OF DUBLIN, V.M.S. 2545

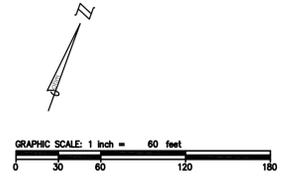

Line #	L	BEARING
L1	130.67	S60° 22' 49"W
L2	92.76	S24° 23' 31"E
L3	187.71	N89° 16' 41"W
L4	176.58	S0° 45' 15"W
L5	60.94	N74° 21' 04"W
L6	71.37	S85° 05' 34"W
L7	83.85	S66° 42' 58"W
L8	15.99	N80° 04' 28"W
L9	81.09	N46° 48' 25"W
L10	61.09	N60° 50' 38"W
L11	61.09	N74° 52' 46"W
L12	81.09	N88° 54' 57"W

Line #	L	BEARING
L13	74.77	S80° 01' 22"W
L14	100.70	S72° 45' 34"W
L15	60.45	S54° 54' 16"W
L16	61.39	S35° 33' 39"W
L17	25.72	S18° 33' 49"W
L18	152.08	N65° 30' 25"W
L19	81.94	S84° 03' 14"W
L20	81.94	S59° 08' 57"W
L21	81.94	S34° 14' 40"W
L22	139.11	S73° 03' 04"W

Line #	L	BEARING
L23	73.04	S59° 29' 49"E
L24	95.84	N77° 47' 12"E
L25	35.72	N4° 23' 13"W
L26	38.91	S57° 45' 30"W
L27	33.81	S87° 58' 48"W
L28	39.45	S34° 21' 00"W
L29	15.51	S13° 20' 03"E
L30	30.31	S55° 42' 17"E
L31	40.86	S78° 32' 19"E
L32	46.34	N84° 03' 12"E
L33	57.71	S65° 30' 24"E
L34	60.81	N71° 31' 37"E
L35	33.68	N35° 33' 39"E
L36	81.74	N54° 54' 16"E
L37	115.04	N72° 45' 34"E
L38	51.94	N80° 01' 22"E


Line #	L	BEARING
L39	77.37	N25° 07' 25"E
L40	37.51	N61° 05' 44"E
L41	85.88	S27° 37' 49"E
L42	153.68	S80° 08' 57"E
L43	68.58	N55° 38' 56"E
L44	71.56	N24° 06' 57"W
L45	78.23	N31° 09' 28"E
L46	95.29	S89° 45' 34"E
L47	115.51	S62° 13' 14"E
L48	77.01	N79° 36' 17"E
L49	39.01	N10° 02' 57"E
L50	38.77	N44° 36' 11"E
L51	84.00	N5° 28' 13"E
L52	68.27	N36° 38' 24"W
L53	97.72	N85° 25' 49"W
L54	53.55	S47° 44' 51"W

Line #	L	BEARING
L55	80.36	S25° 41' 18"W
L56	34.30	S48° 19' 55"W
L57	58.06	N89° 12' 37"W
L58	45.55	N22° 45' 04"W
L59	32.01	N18° 13' 16"E
L60	58.92	N62° 03' 34"E
L61	110.71	N29° 08' 48"E
L62	54.34	S72° 45' 56"E
L63	49.42	S80° 55' 08"E
L64	50.50	N86° 28' 49"E
L65	64.56	N77° 29' 33"E
L66	37.46	S78° 32' 45"E
L67	26.68	N60° 12' 31"E
L68	43.20	S68° 47' 07"W

Line #	L	BEARING
L69	44.79	S73° 03' 03"W
L70	24.06	S18° 46' 33"W
L71	119.35	S76° 19' 38"E
L72	44.79	S73° 03' 03"W
L73	24.06	S18° 46' 33"W
L74	119.35	S76° 19' 38"E

Curve #	L	R	DELTA	CHORD LENGTH	CHORD BEARING
C1	202.38	400.00	28.99	200.22'	N63° 17' 33"E
C2	55.14	60.00	52.66	53.22'	N75° 07' 35"E
C3	87.25	60.00	83.32	79.77'	N59° 47' 35"E
C4	66.09	90.00	42.08	64.62'	N39° 10' 13"E
C5	43.73	35.00	71.58	40.94'	N24° 25' 04"E
C6	104.51	60.00	99.80	91.79'	N61° 18' 55"W
C7	87.34	130.00	38.49	85.70'	S45° 17' 47"W
C8	19.85	50.00	22.75	19.72'	S37° 25' 28"W

Curve #	L	R	DELTA	CHORD LENGTH	CHORD BEARING
C9	227.35	240.00	54.28	218.94'	S45° 54' 48"W
C10	149.39	90.00	95.10	132.82'	S28° 46' 32"E
C11	95.44	80.00	68.35	89.88'	S42° 09' 02"E
C12	54.08	265.00	11.69	53.99'	S24° 37' 20"W
C13	30.14	115.00	15.01	30.05'	S9° 11' 28"E
C14	99.42	115.00	49.53	96.35'	S51° 33' 42"E
C15	69.68	55.00	72.59	65.11'	S40° 01' 58"E

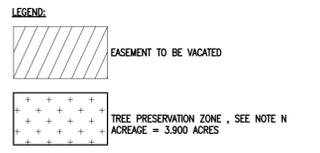

OHM
ARCHITECTS ENGINEERS PLANNERS
580 NORTH 4TH STREET
SUITE 630
COLUMBUS, OHIO 43215
OHM-ADVISORS.COM

DRAWING PATH: P:\101-65006481\50010\Deer Run\Drawings\Survey\Subdivision\Plat\SUBDIVISION PLAT.dwg Jul 28, 2016 - 2:54pm

COPYRIGHT 2015 OHM ALL DRAWINGS AND WRITTEN MATERIALS APPEARING HEREIN CONSTITUTE THE ORIGINAL AND UNPUBLISHED WORK OF OHM AND THE SAME MAY NOT BE REPRODUCED, DISTRIBUTED OR DISCLOSED WITHOUT PRIOR WRITTEN CONSENT OF OHM