

SHELL DOCUMENTS FOR BUILDING PERMIT




Drawn: Ohio
KITRELL RESIDENCE
5051 BRAND ROAD


JONES

WALL SECTIONS
18013
20 SEPTEMBER 2016
CONSTRUCTION DOCUMENTS


REVISIONS
A7.3

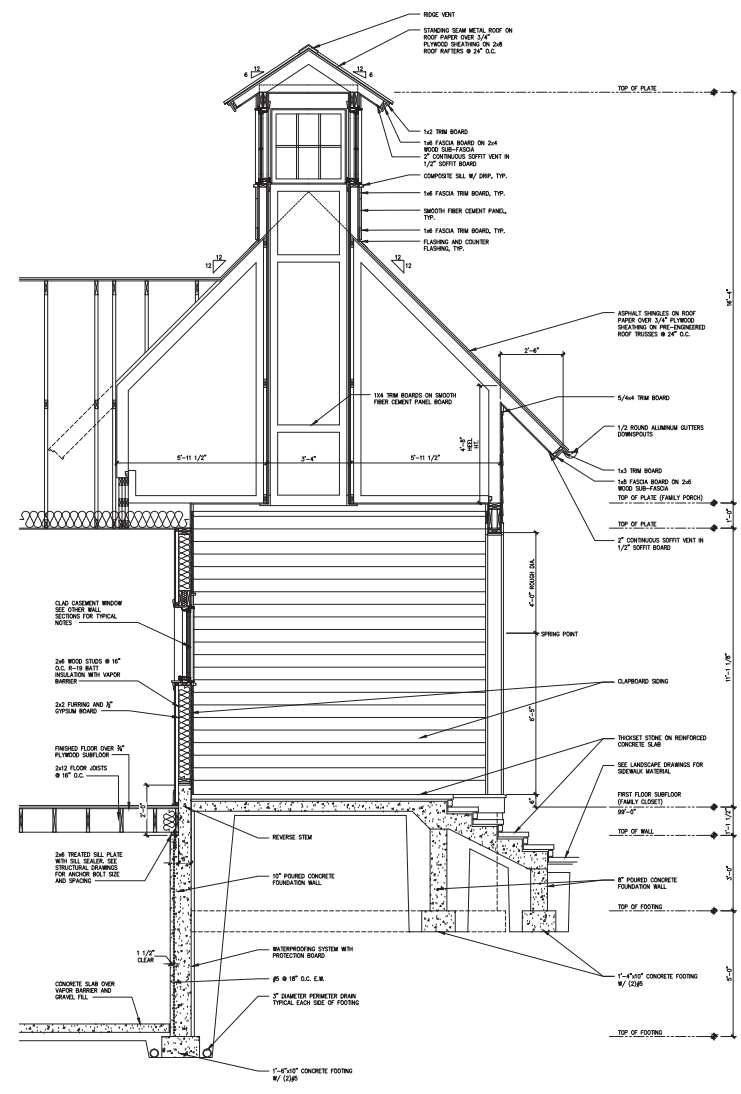

B WALL SECTION
1/2" = 1'-0"

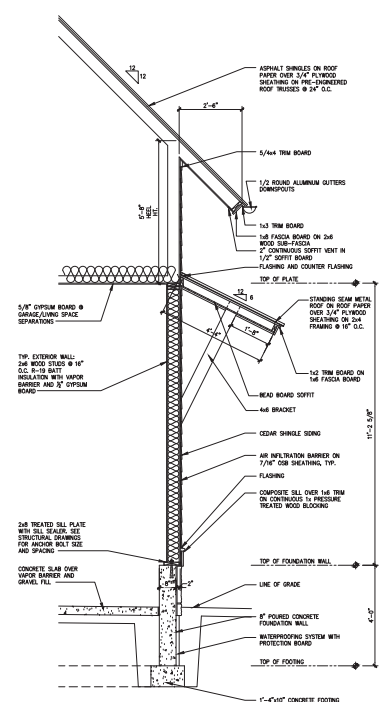

A WALL SECTION
1/2" = 1'-0"

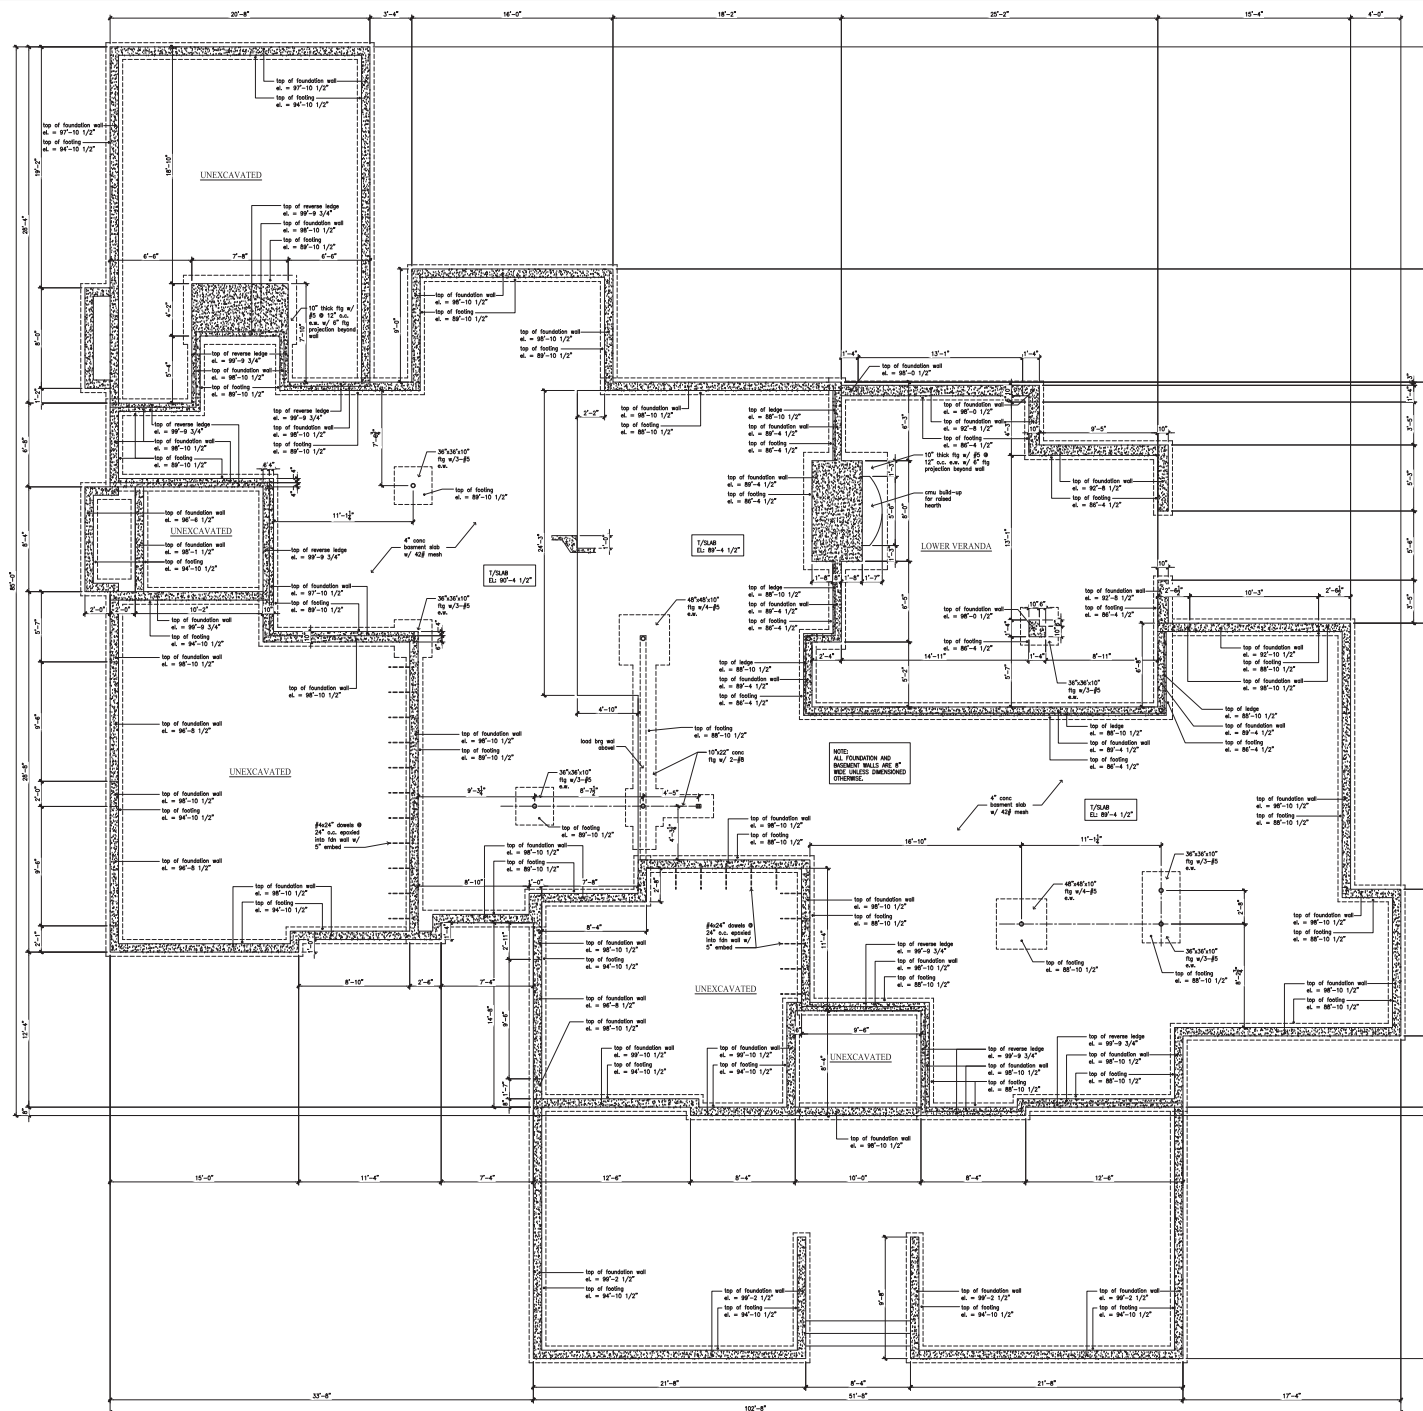

 **FOUNDATION PLAN**
1/4"=1'-0"

SHELL DOCUMENTS FOR BUILDING PERMIT

FOUNDATION PLAN

16013

CONSTRUCTION DOCUMENTS

TONES


KITTRELL RESIDENCE


5051 BRAND ROAD

DUBLIN, OHIO



OWNERSHIP AND USE OF DOCUMENTS
DRAWINGS AND SPECIFICATIONS AS INSTRUMENTS OF PROFESSIONAL SERVICE, ARE AND SHALL REMAIN THE PROPERTY OF THE ARCHITECT. THESE DOCUMENTS ARE

S0.1

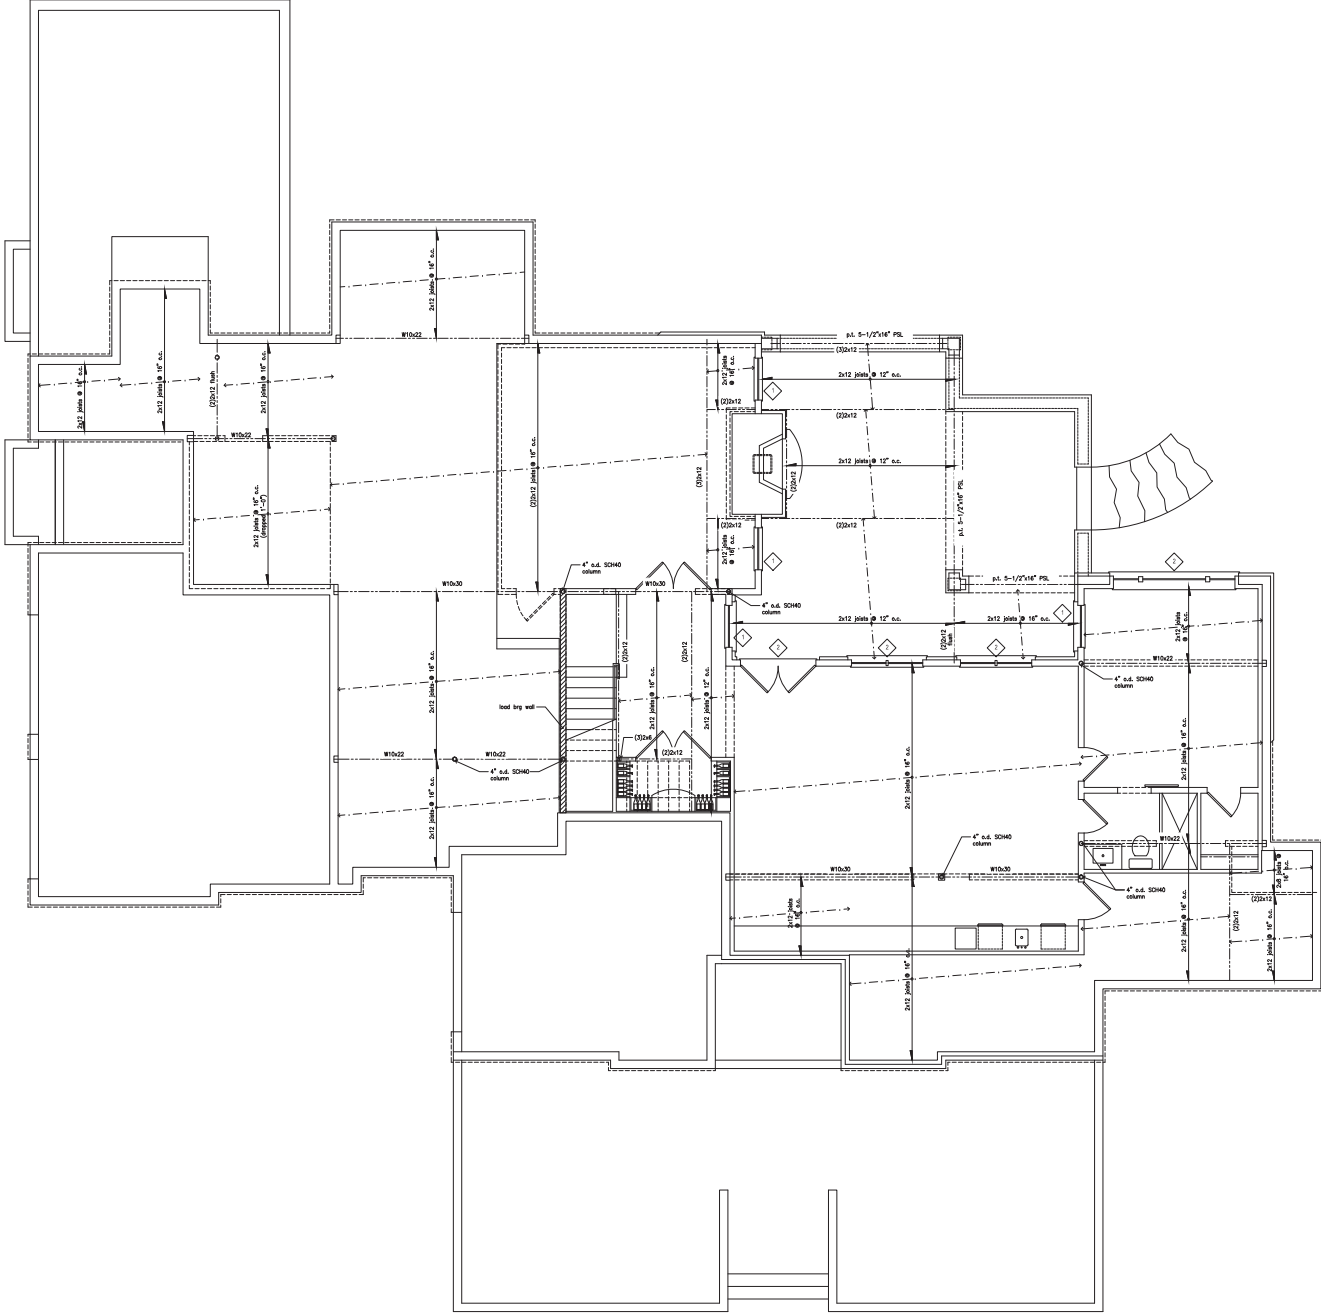

FIRST FLOOR FRAMING PLAN
1/4"=1'-0"

SHELL DOCUMENTS FOR BUILDING PERMIT

FIRST FLOOR FRAMING PLAN

18013
20 SEPTEMBER 2016

CONSTRUCTION DOCUMENTS

JONES


KITTRELL RESIDENCE
5051 BRAND ROAD

Dublin, Ohio








Dublin, Ohio






KITTRELL RESIDENCE
5051 BRAND ROAD

JONES

10013
20 SEPTEMBER 2016
CONSTRUCTION DOCUMENTS


REVISIONS

S4.1

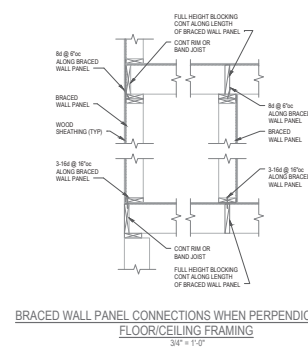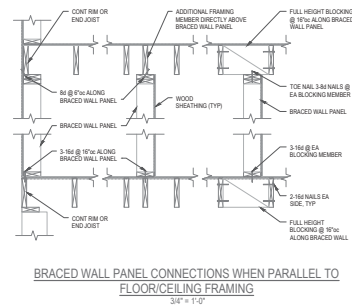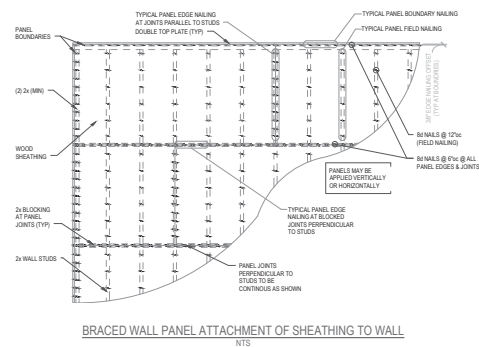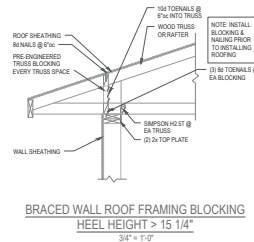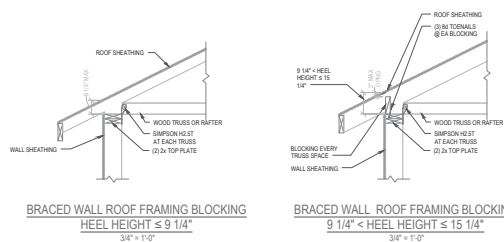

REVISION	DESCRIPTION	REVISION
REVISED		



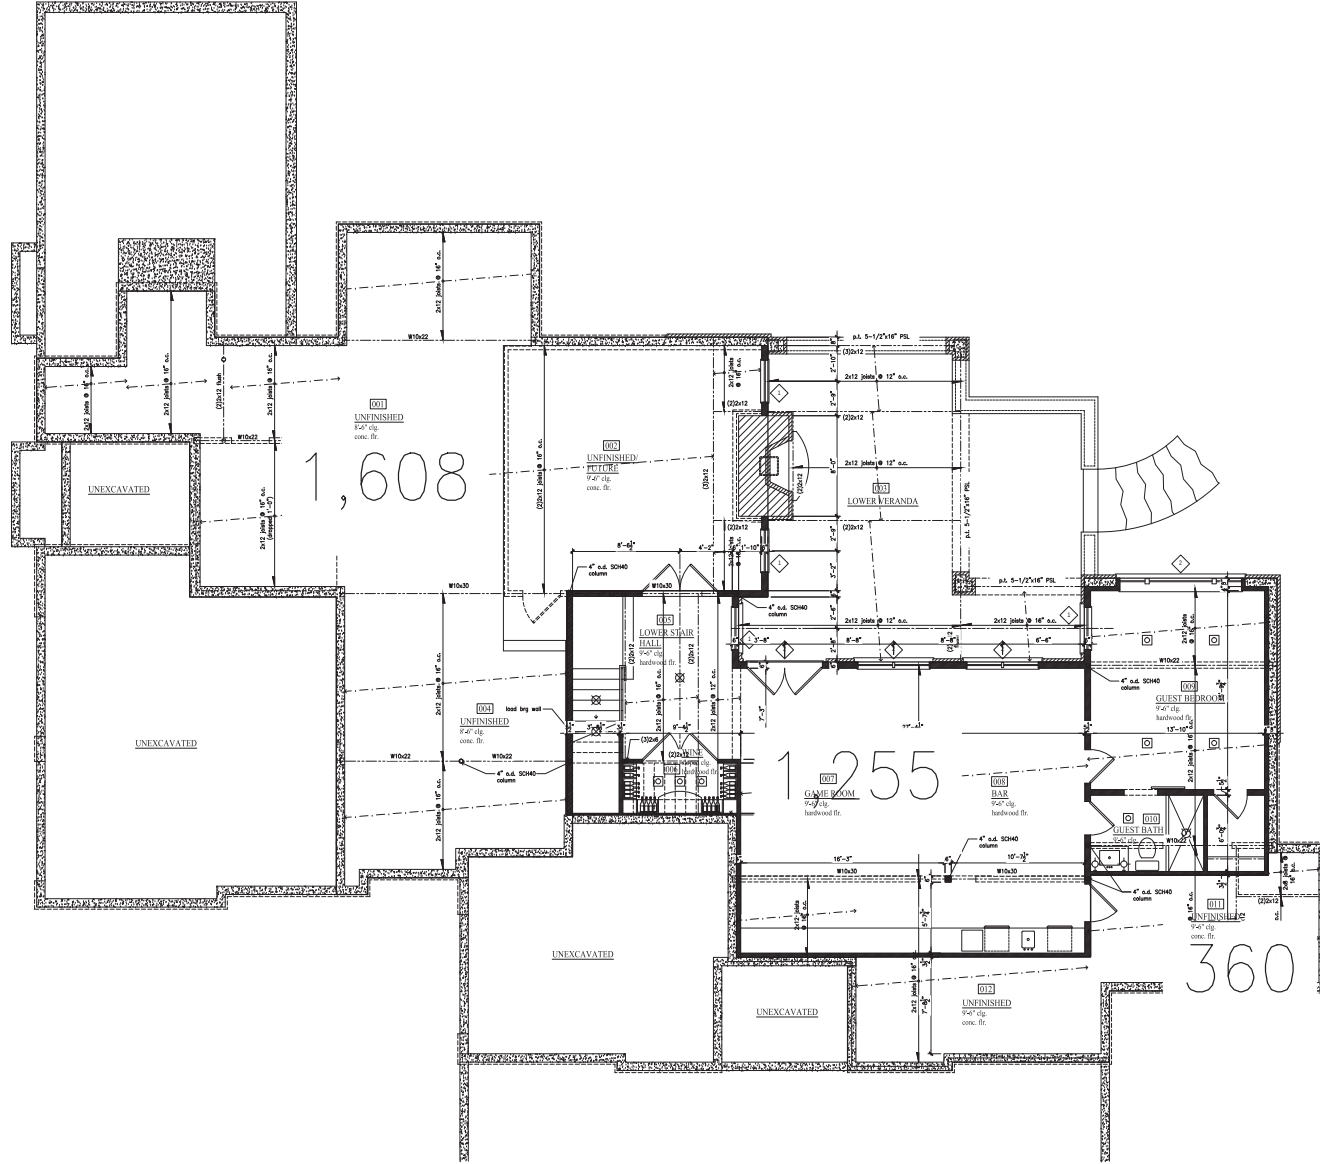


OVERALL LOWER LEVEL RCP
1/4"=1'-0"

SHELL DOCUMENTS FOR BUILDING PERMIT

REVISIONS	LOWER LEVEL RCP		KITTRELL RESIDENCE		DUBLIN Ohio	
		CONSTRUCTION DOCUMENTS				



INT1.0

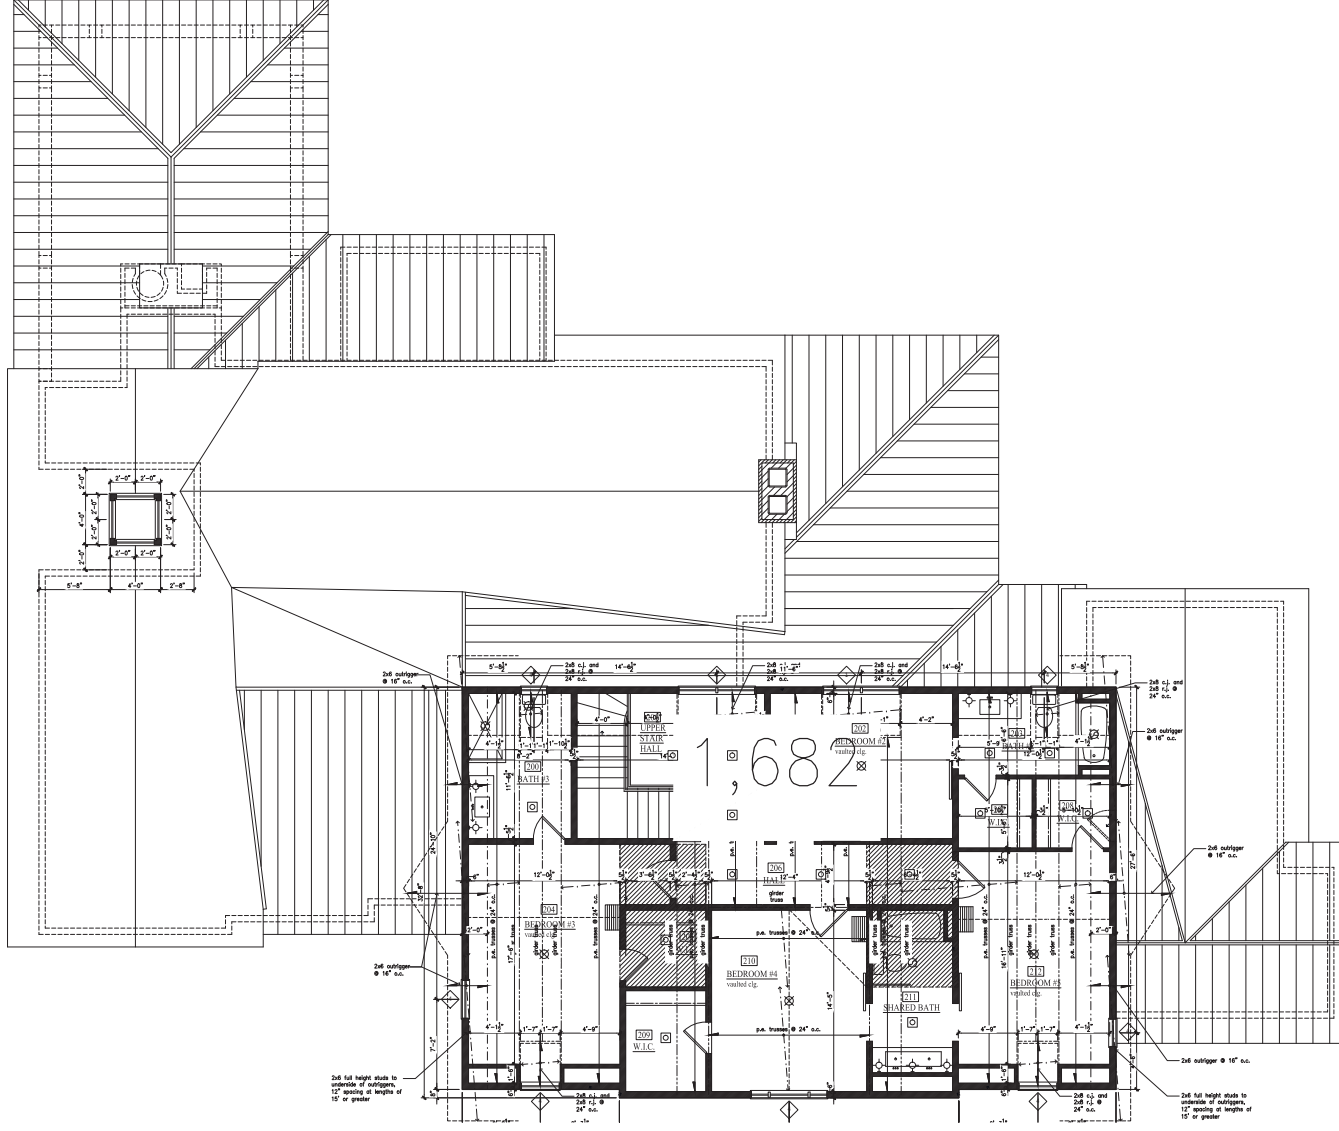

OVERALL SECOND FLOOR PLAN
1/4"=1'-0"

SHELL DOCUMENTS FOR BUILDING PERMIT

REVISIONS	SECOND FLOOR RCP		KITTRELL RESIDENCE	
	10013 20 SEPTEMBER 2016		5051 BRAND ROAD DUBLIN, OHIO	


INT2.0