



J:\20160310\Drawings\45Sheets\Final Development Plan\18 Street Tree Plan West.dwg, Last Saved By: offic, 1/30/2017 9:07 AM, Last Printed By: O'Hara, Shaun, 2/22/2017 8:59 AM (No Xrefs)

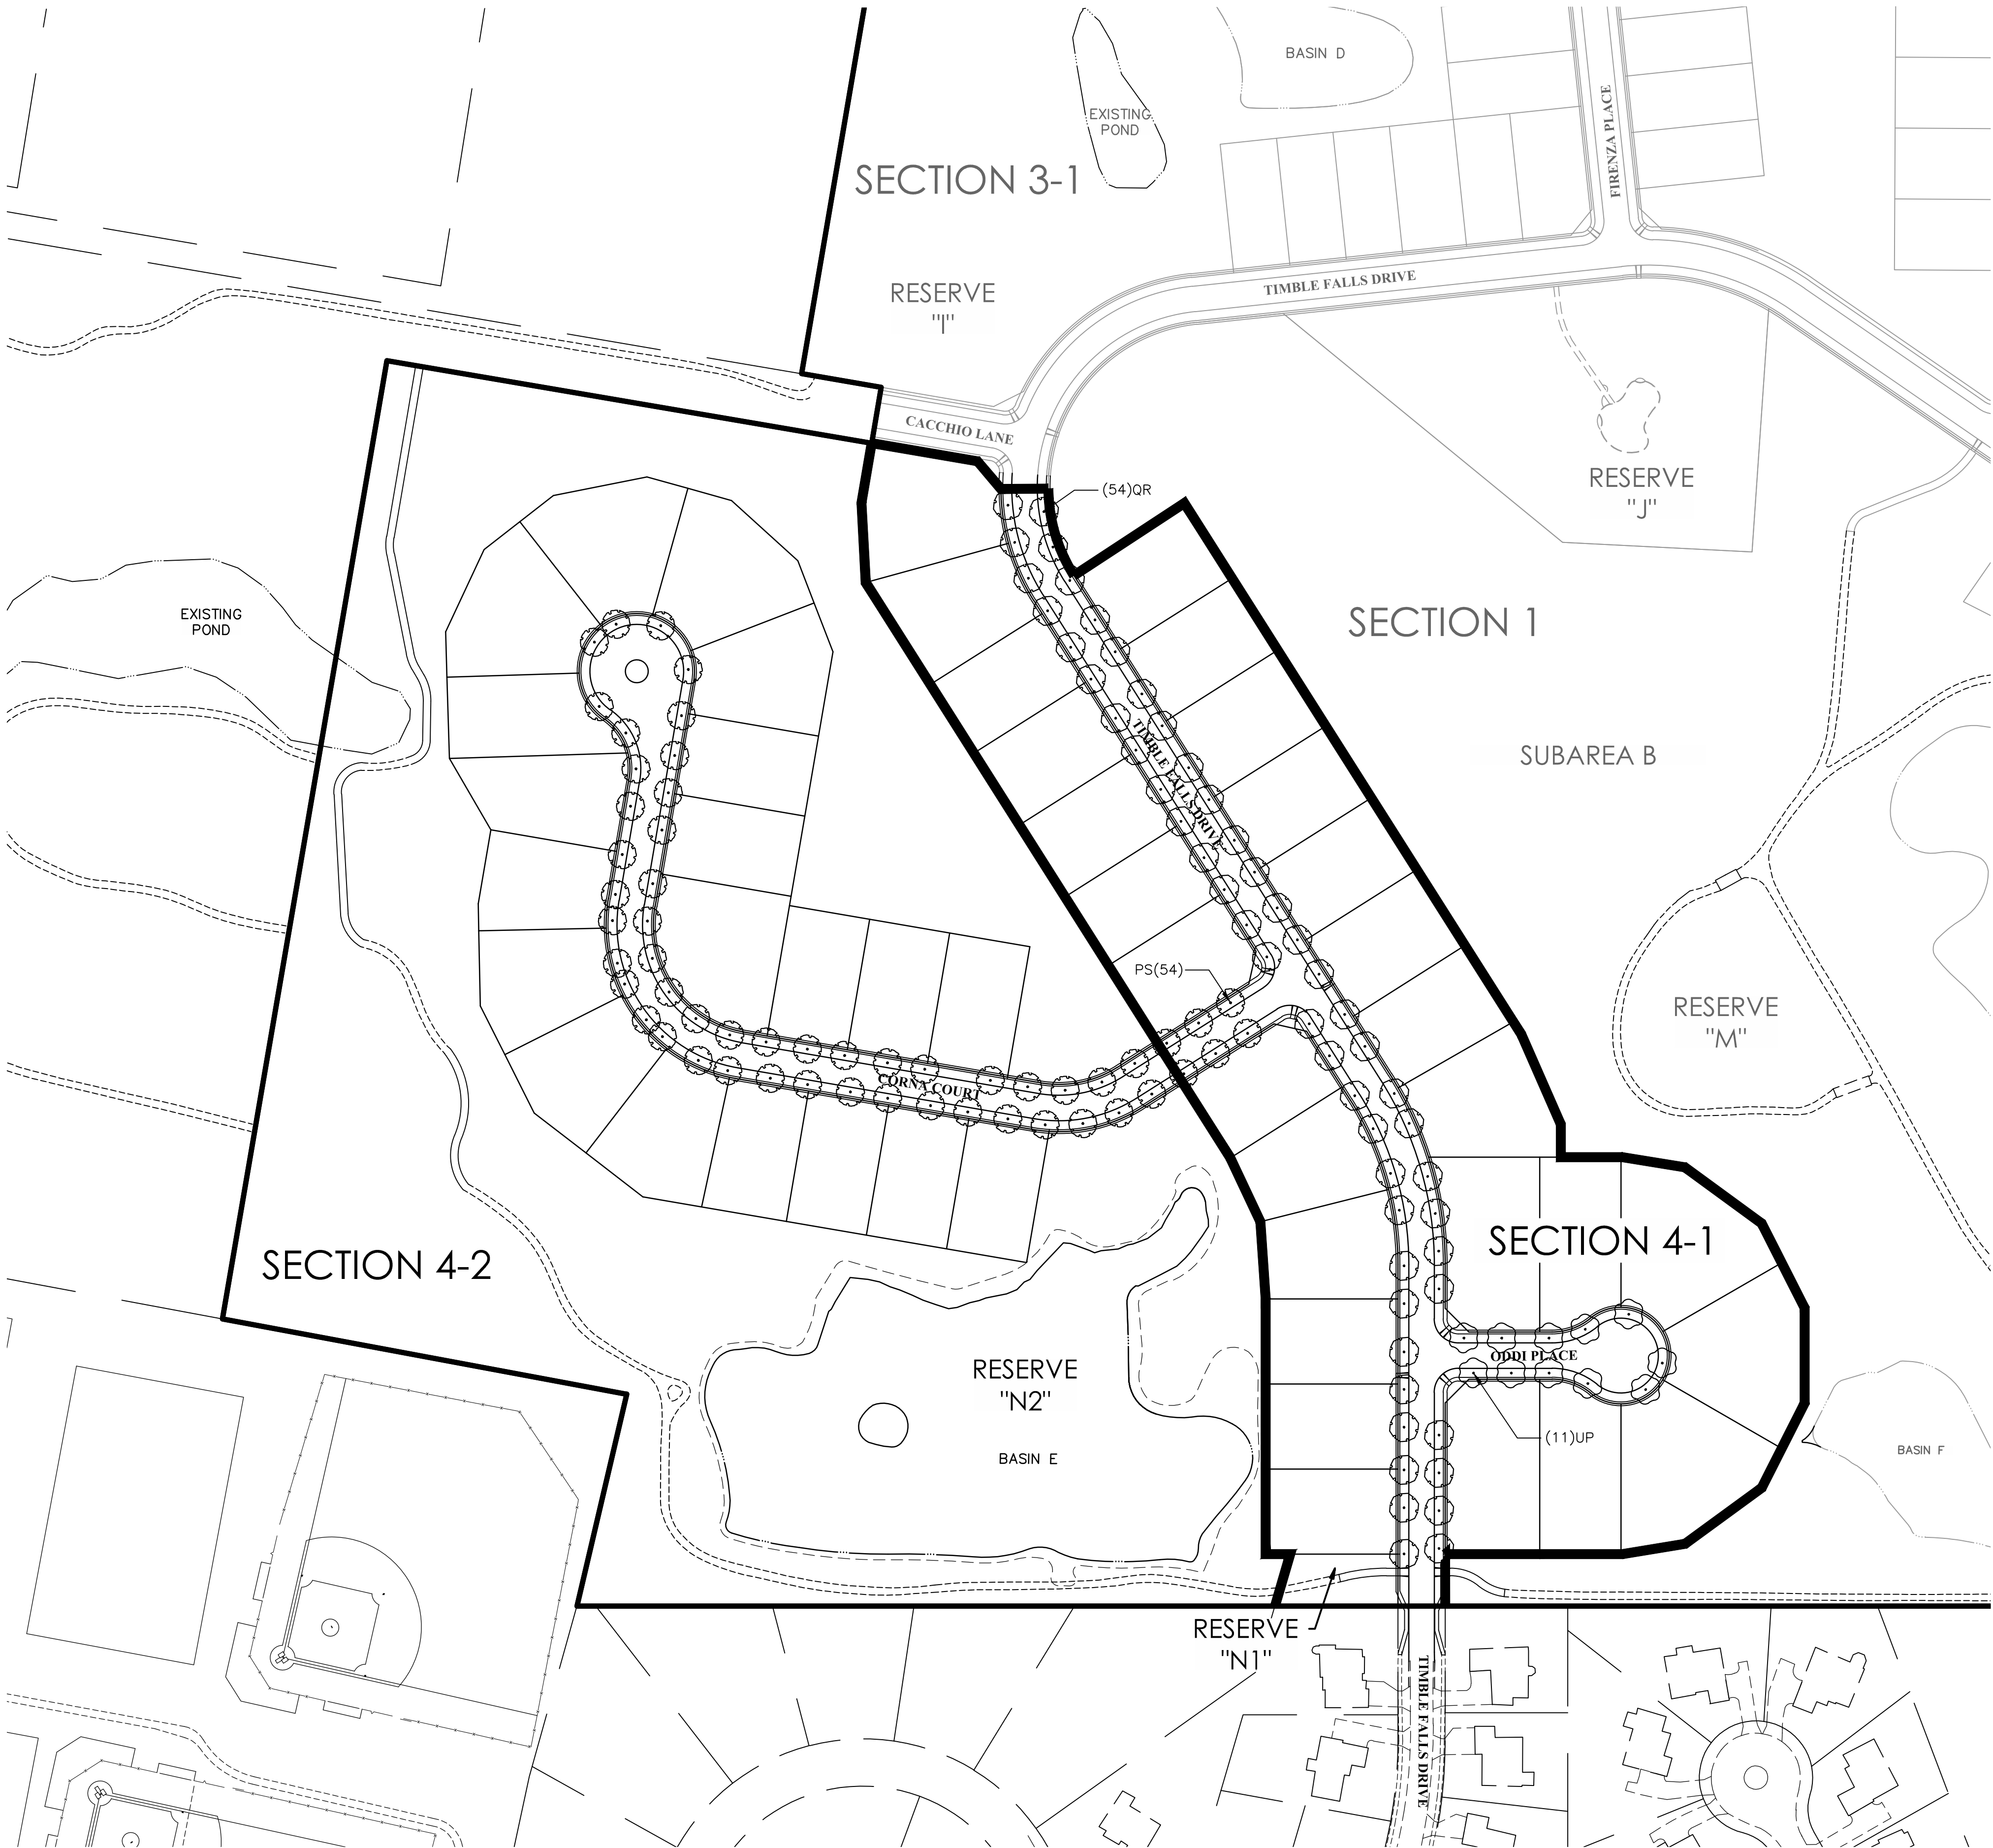


PLANT SCHEDULE (STREET TREES)

STREET TREES	CODE	QTY	BOTANICAL NAME	SIZE	CONDITION
	PS	54	Ginkgo biloba 'Princeton Sentry' Princeton Sentry Ginkgo	2.5" Cal.	B&B
	QR	54	Quercus rubra Red Oak	2.5" Cal.	B&B
	UP	11	Ulmus parvifolia 'Allee' Allee Elm	2.5" Cal.	B&B

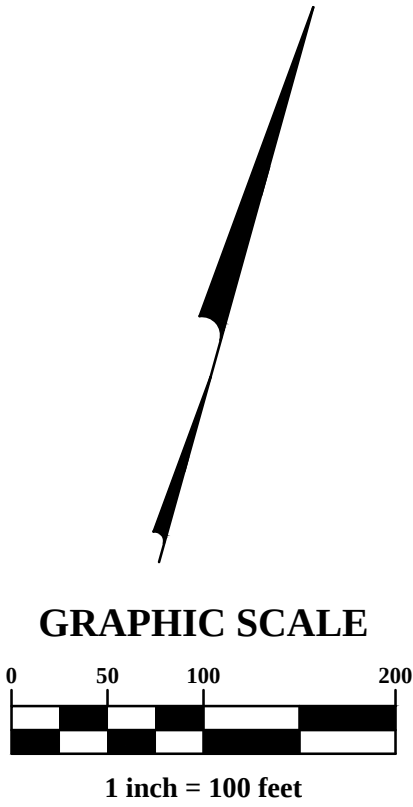

REVISIONS	
MARK	DESCRIPTION

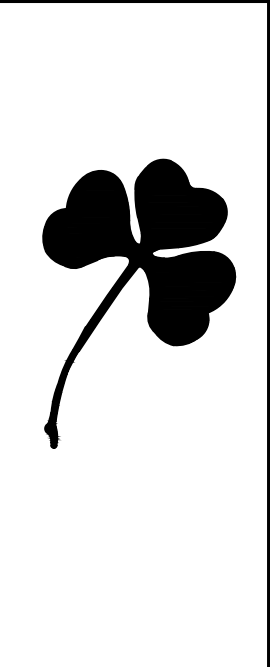

CITY OF DUBLIN, FRANKLIN COUNTY, OHIO
FOR
FINAL DEVELOPMENT PLAN
RIVIERA SECTION 4-1 & 4-2
STREET TREE PLAN

EMHT

5075 McGuffey Industrial & Office Bldg., Inc.
Engineers • Surveyors • Planners • Scientists
5500 New Albany Road, Columbus, OH 43254
Phone: 614.775.5500 Toll Free: 888.775.3646
emht.com

DATE
February 28, 2017

SCALE
1" = 100'

JOB NO.
20160310

SHEET
17/19