



SULLIVAN BRUCK
ARCHITECTS

8 South Grant Avenue
Columbus, Ohio 43215
TEL 614.464.9800
Fax 614.464.9809
www.sbrarch.com

5927 Rings Road Dublin, Ohio

Date of Issue:
2017-08-07
Issued for:
Project Status

Revision History:
1 Date 1 Revision 1



PRELIMINARY
NOT FOR
CONSTRUCTION

Copyright © Date of Issue, Sullivan Bruck Architects,
Incorporated. All rights reserved. The design concepts and
other information contained herein are the intellectual
property of the Architect, and are protected by national and
international copyright law. This drawing is an instrument of
service, and may not be reused, reproduced, or altered
without the express written consent of the Architect.

Project Number
17507.00

Site Plan

C1-01

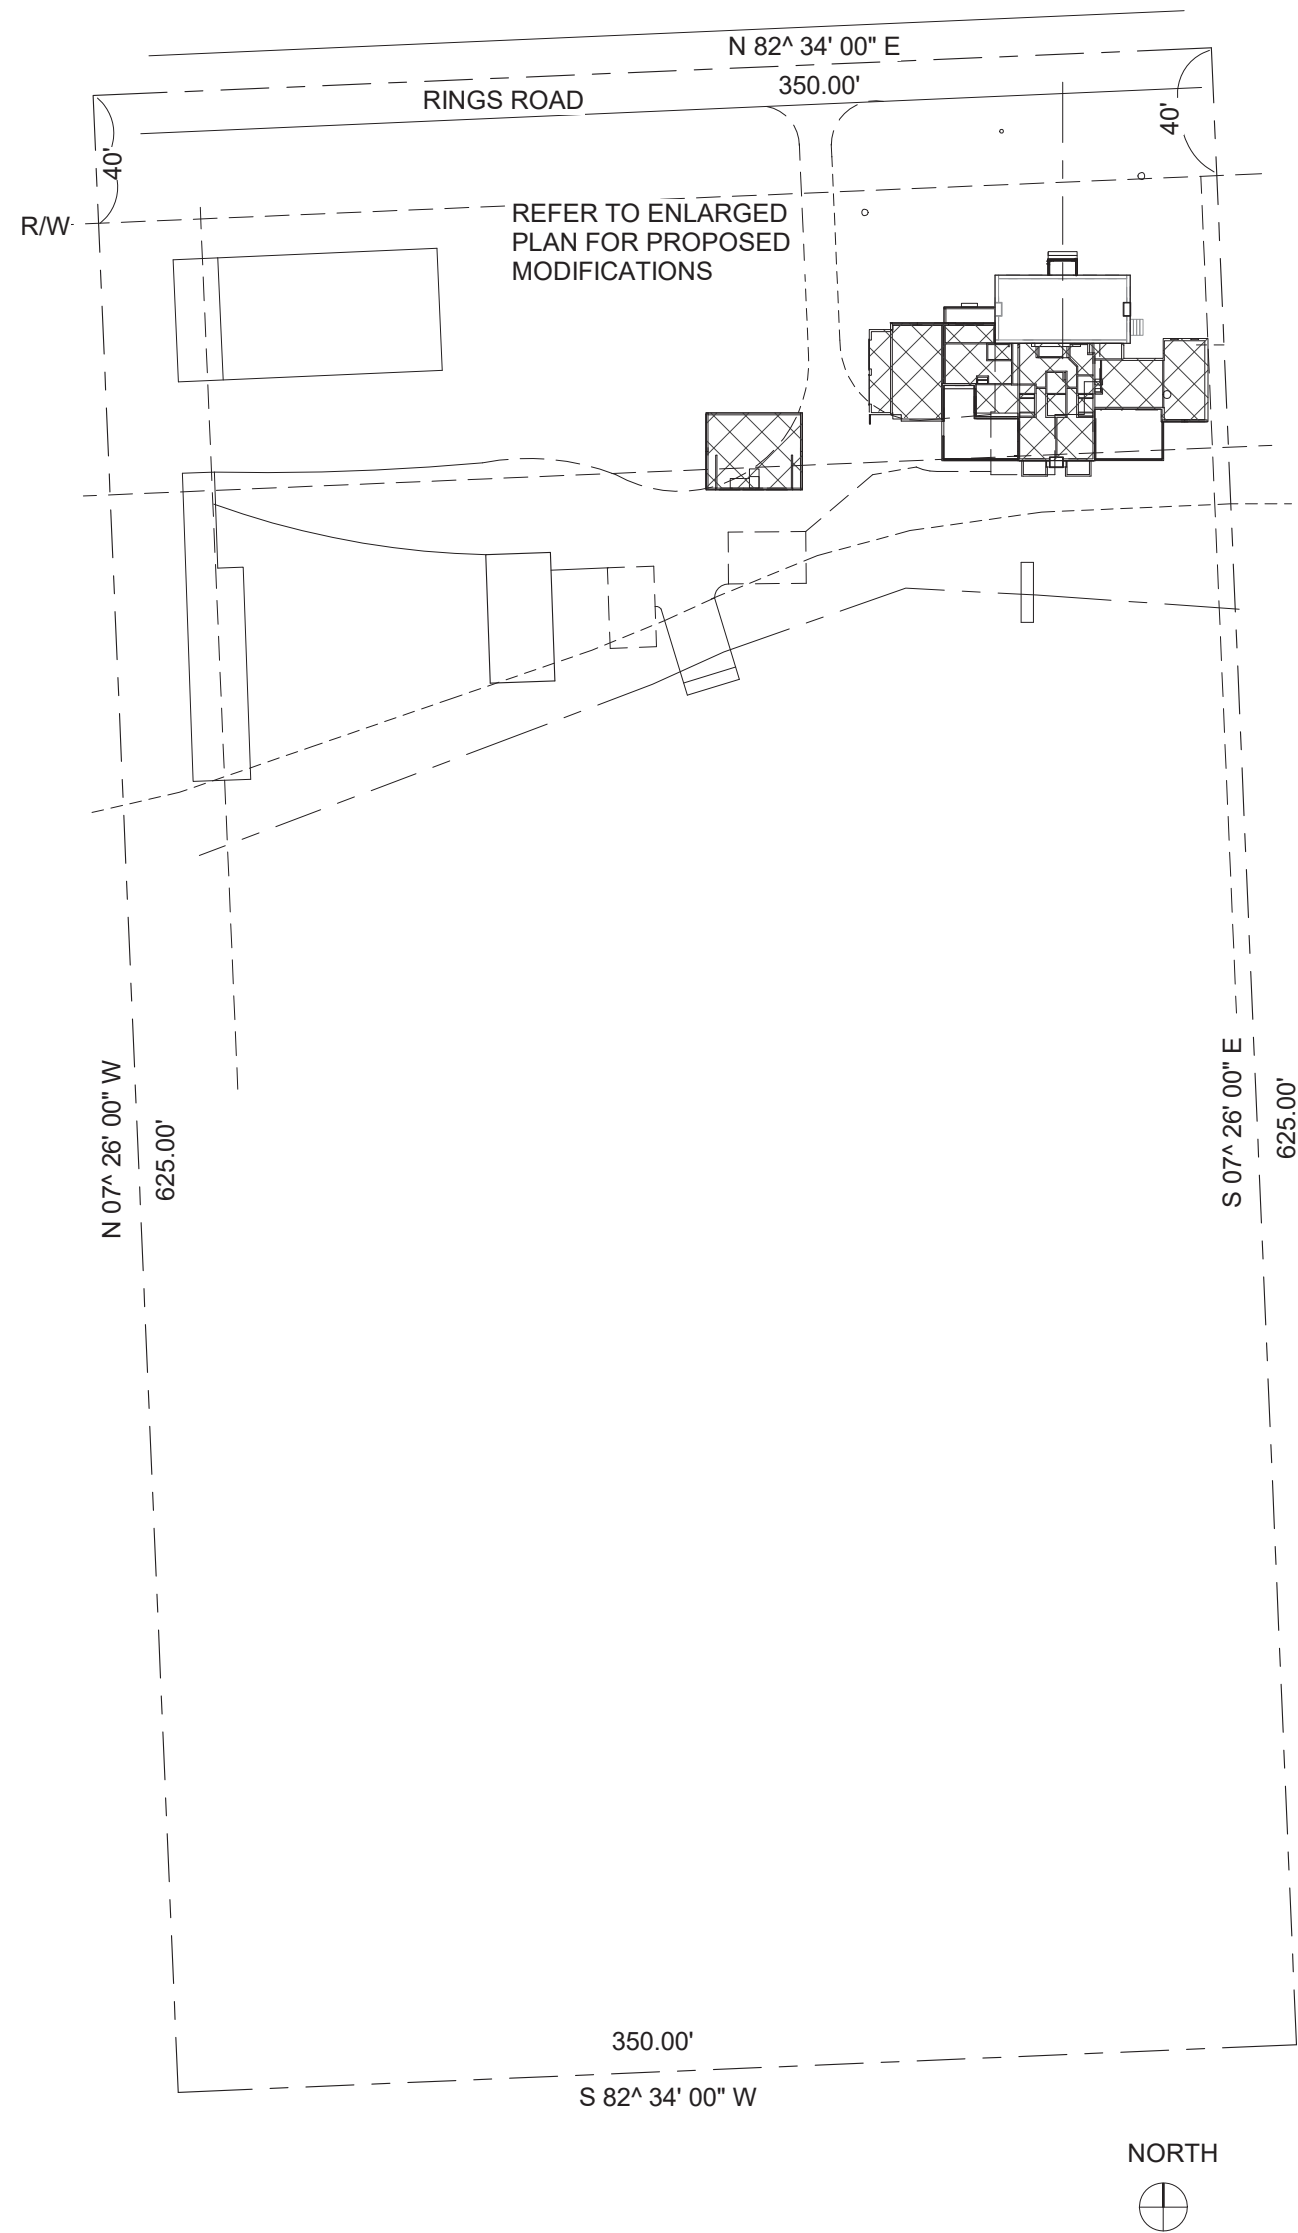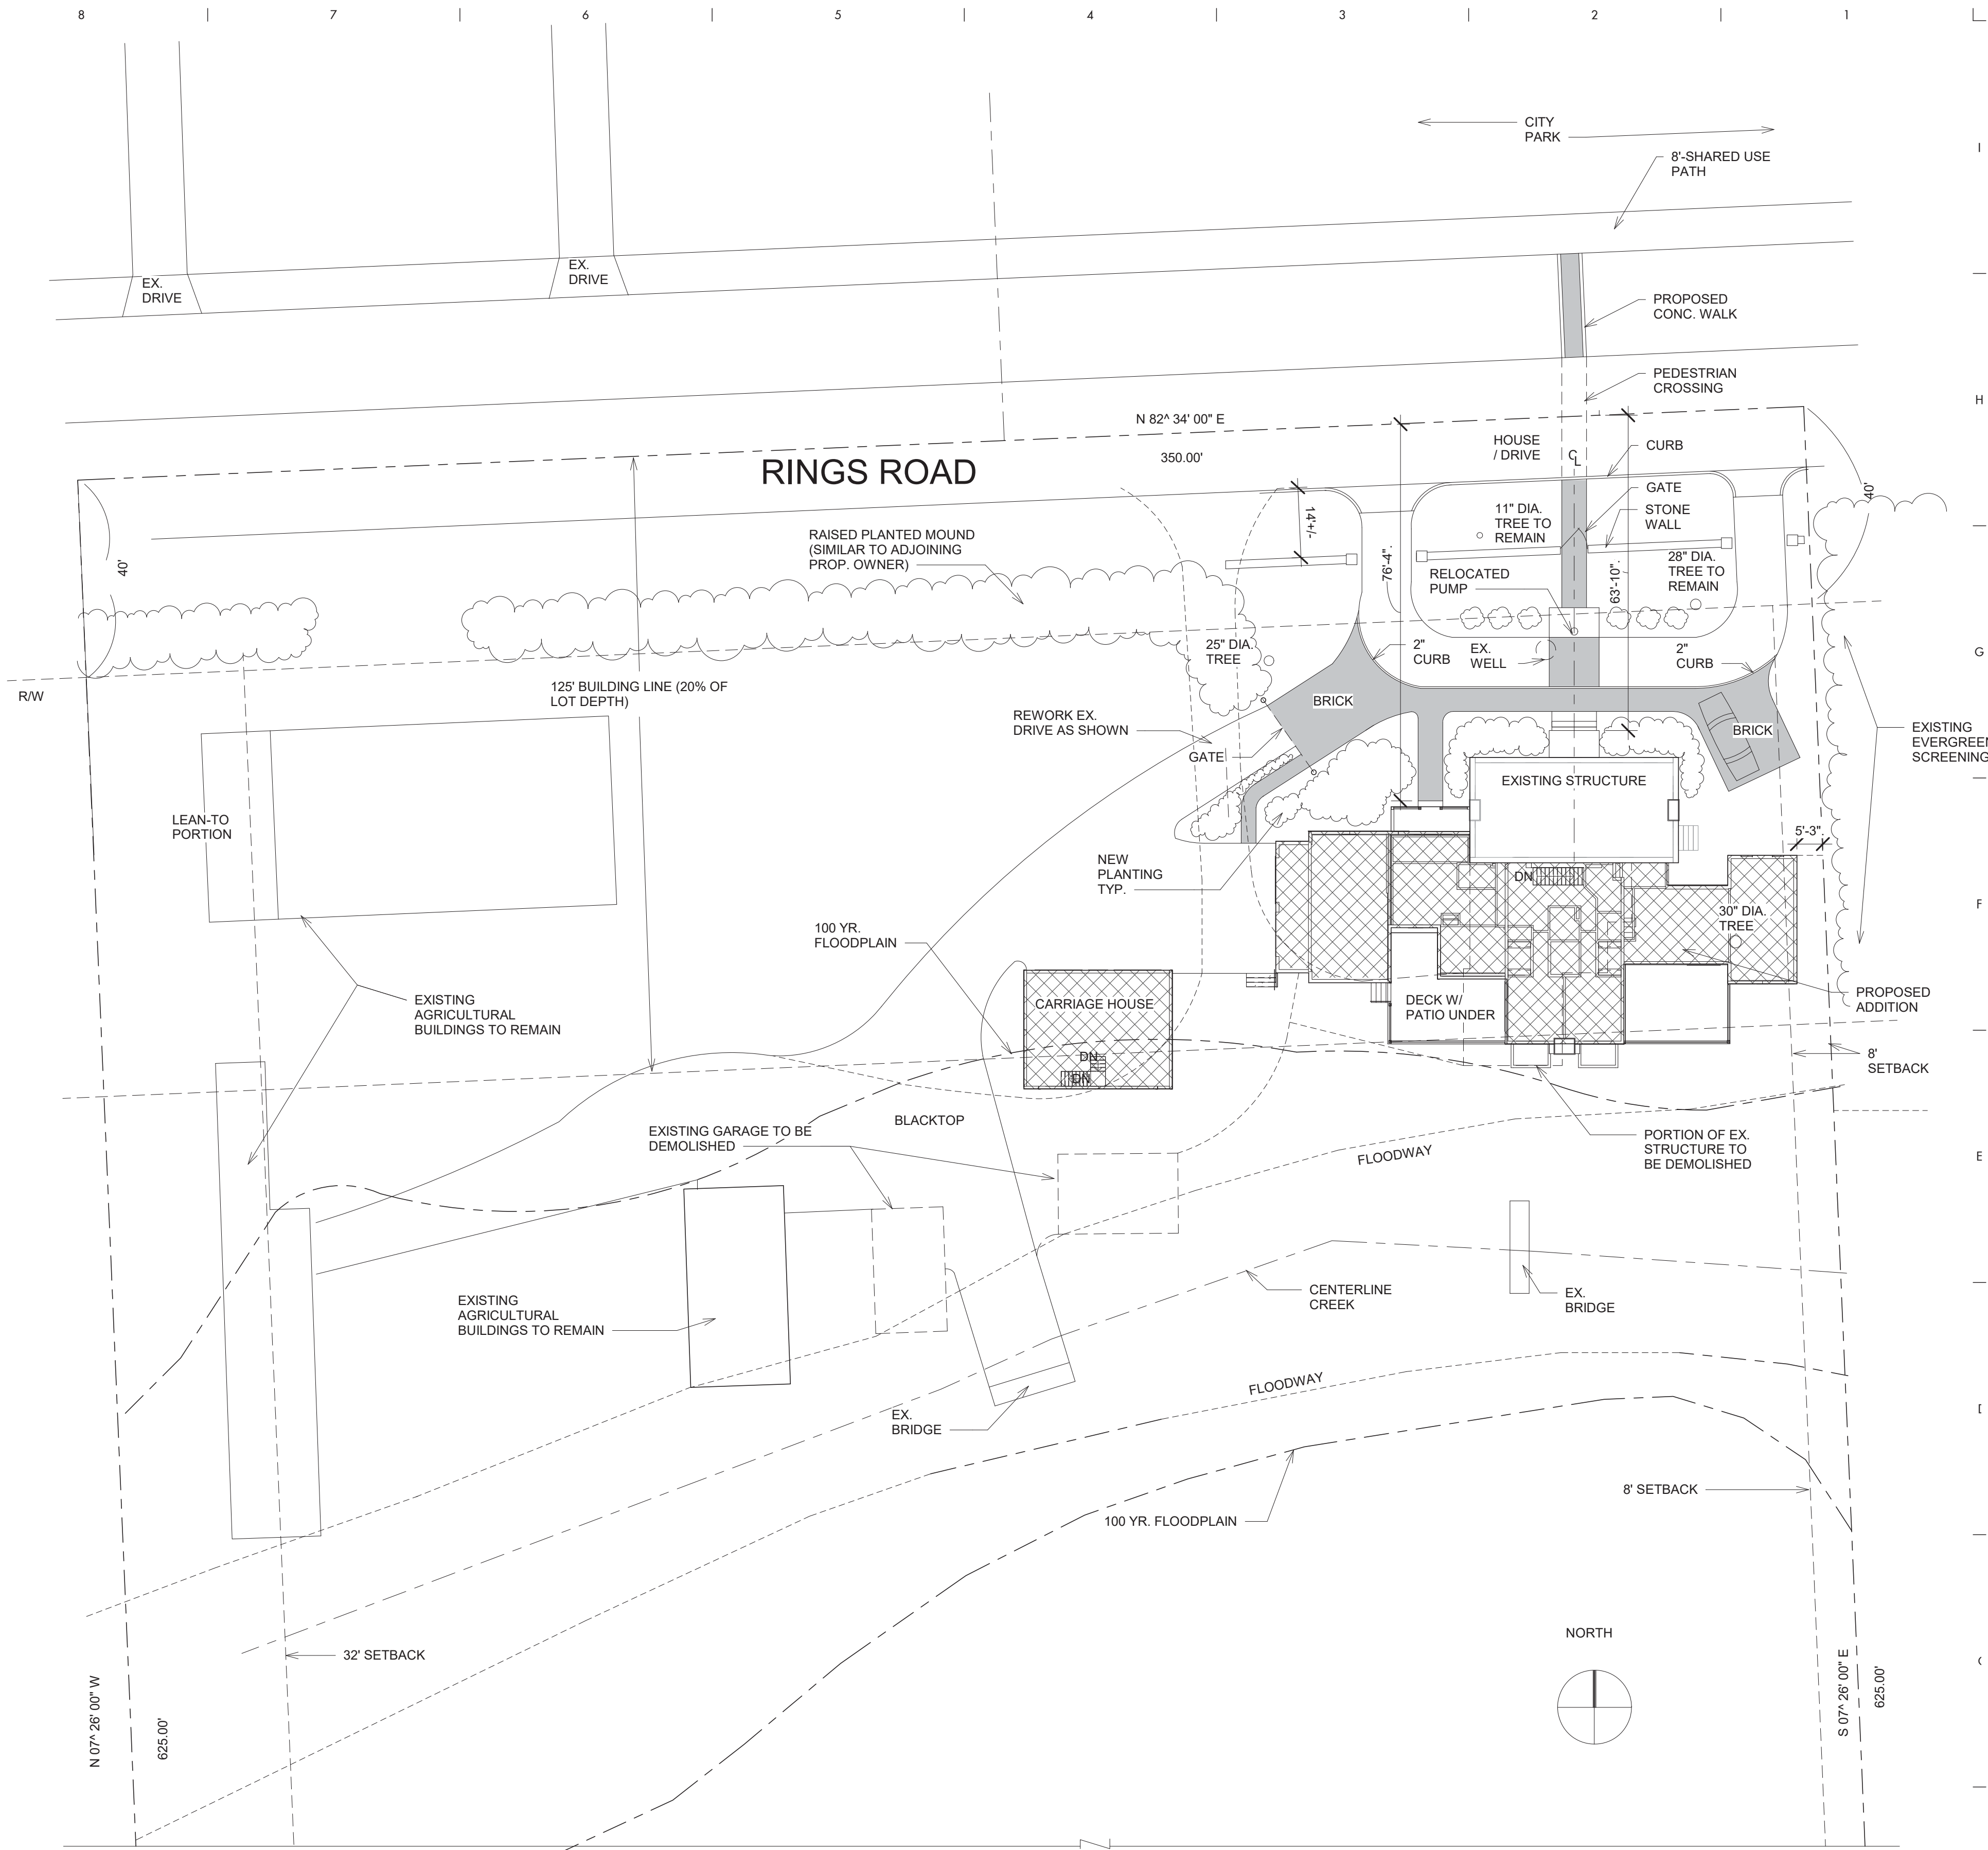

② Overall Site Plan
1" = 60'-0"

① Site Plan
1" = 20'-0"

DEMOLITION PLAN

