


NORTH

SCALE IN FEET



ZONING EXHIBIT

STATE OF OHIO, COUNTY OF UNION, TOWNSHIP OF JEROME
VIRGINIA MILITARY SURVEY NO. 3452

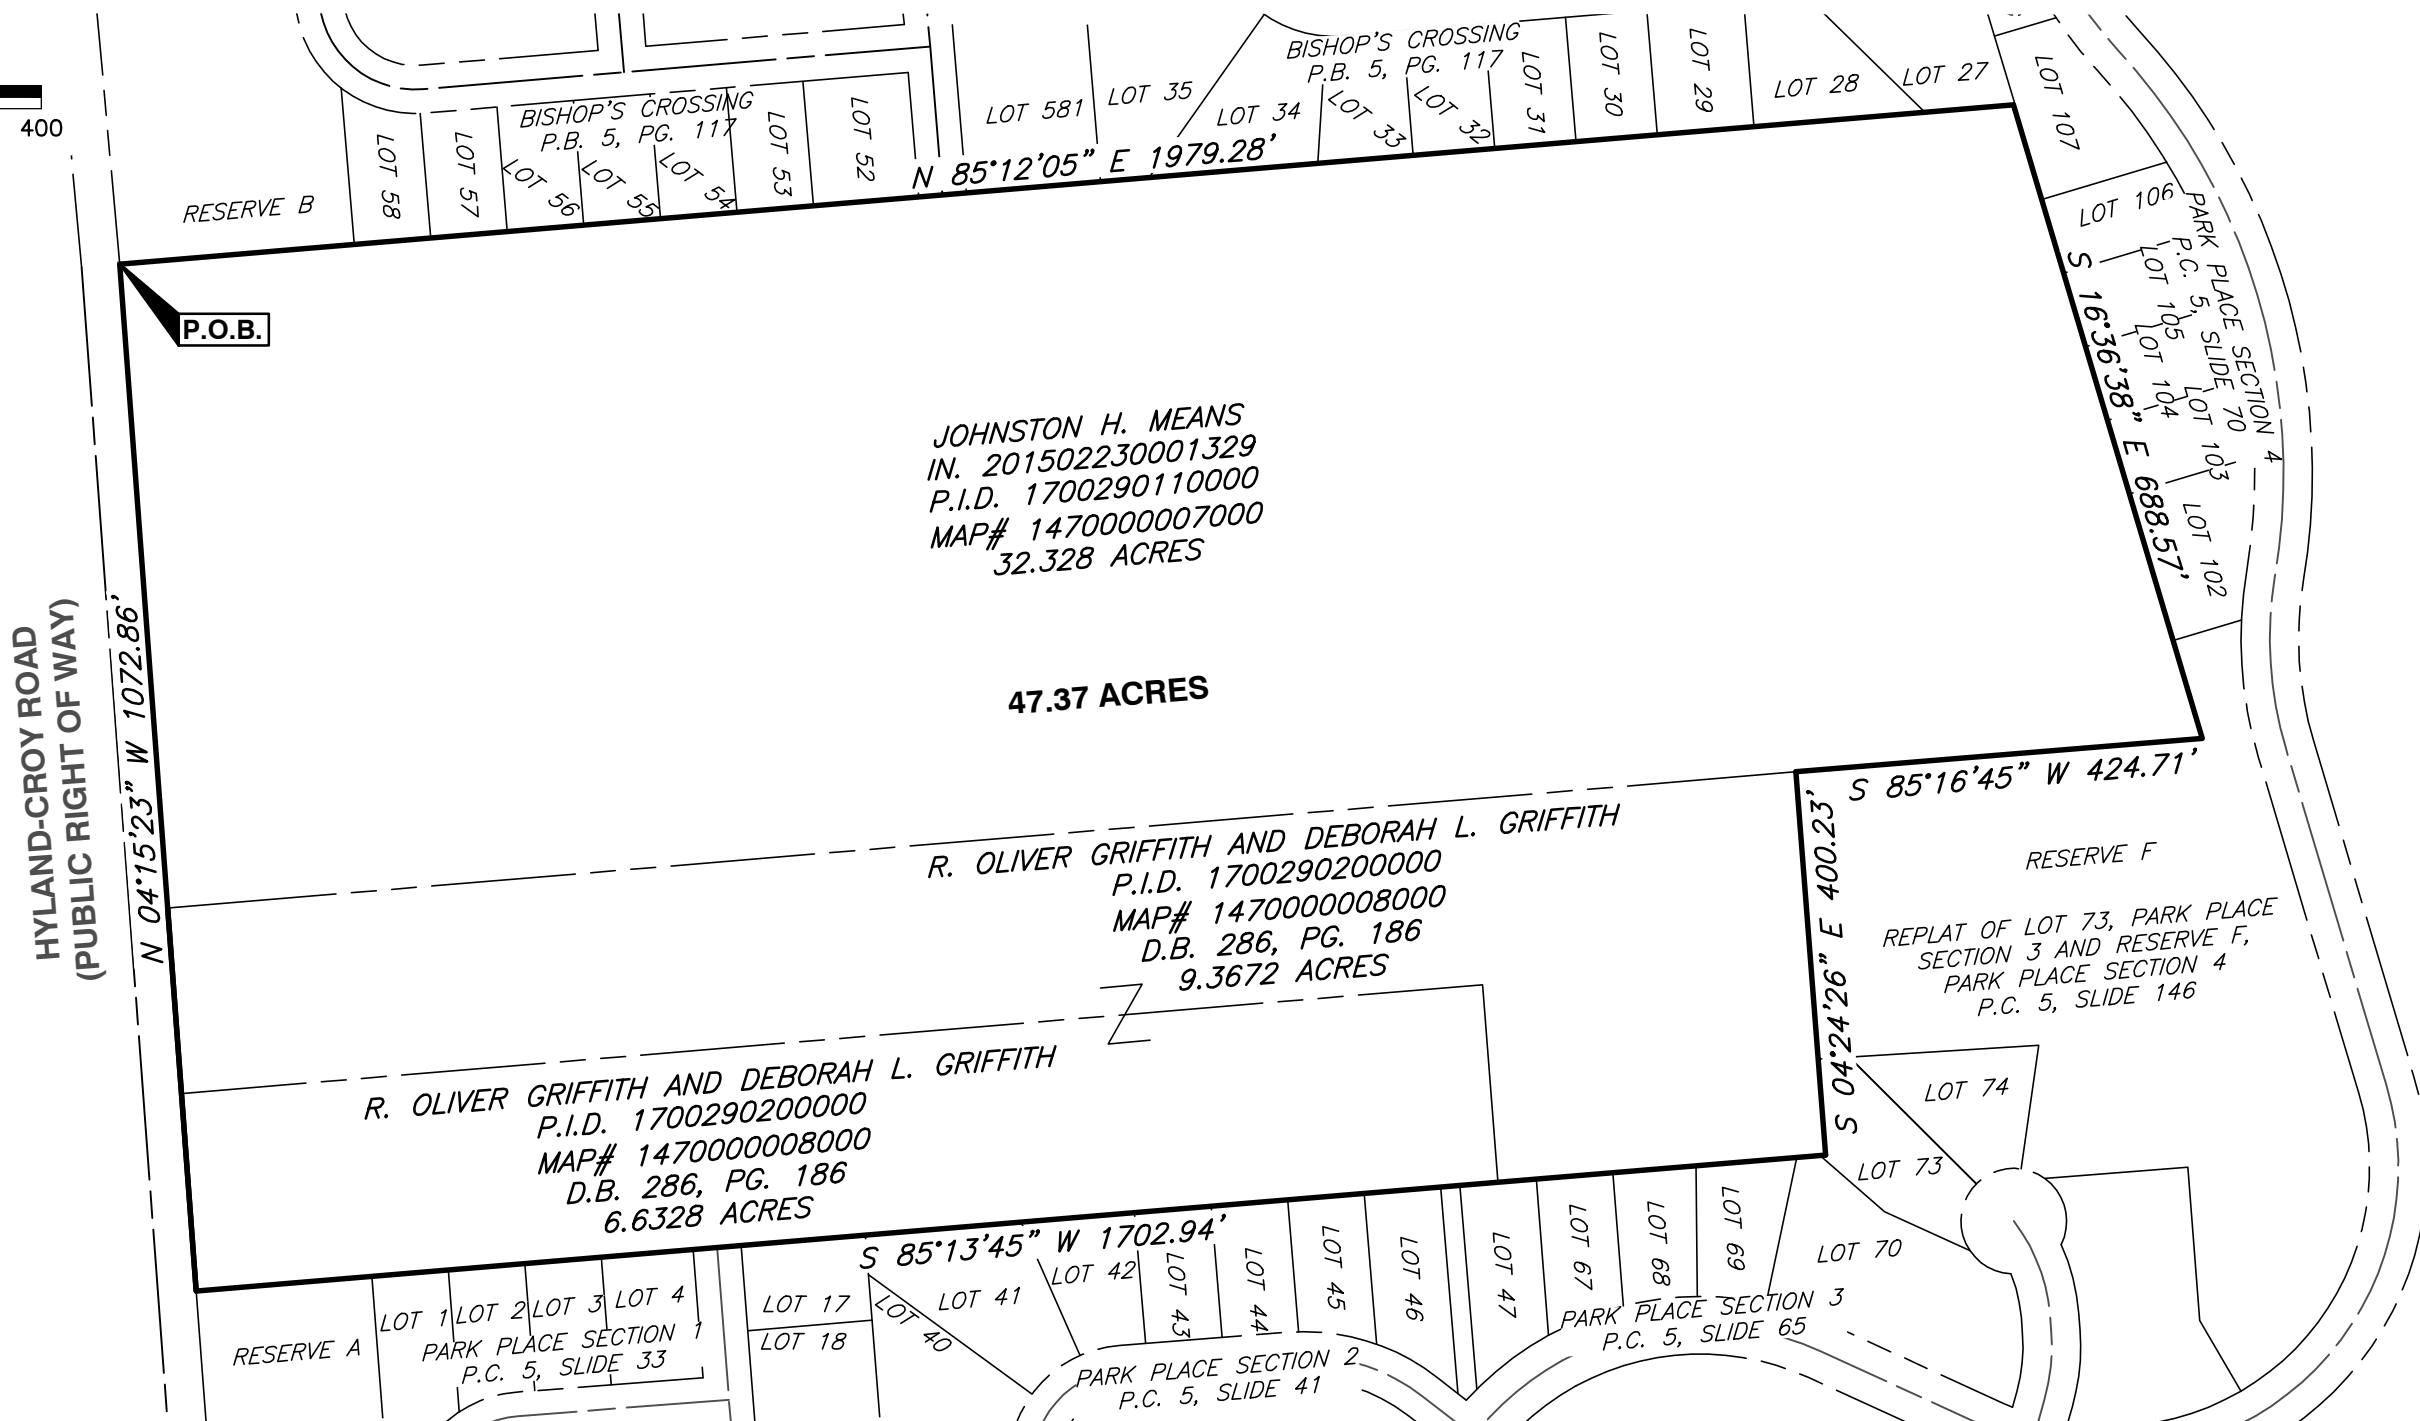

Civil & Environmental Consultants, Inc.

250 Old Wilson Bridge Road · Suite 250 · Worthington, OH 43085

614-540-6633 · 888-598-6808

www.cecinc.com

AUTUMN ROSE ZONING EXHIBIT
TOWNSHIP OF JEROME
UNION COUNTY, OHIO
MEAN-GRIFFITH PARCELS

PULTE HOMES

DRAWN BY:	ALB	CHECKED BY:	JWC	APPROVED BY:	MAS	FIGURE NO.:
DATE:	SEPTEMBER 2016	DWG SCALE:	1"=200'	PROJECT NO:	150-620	

1