



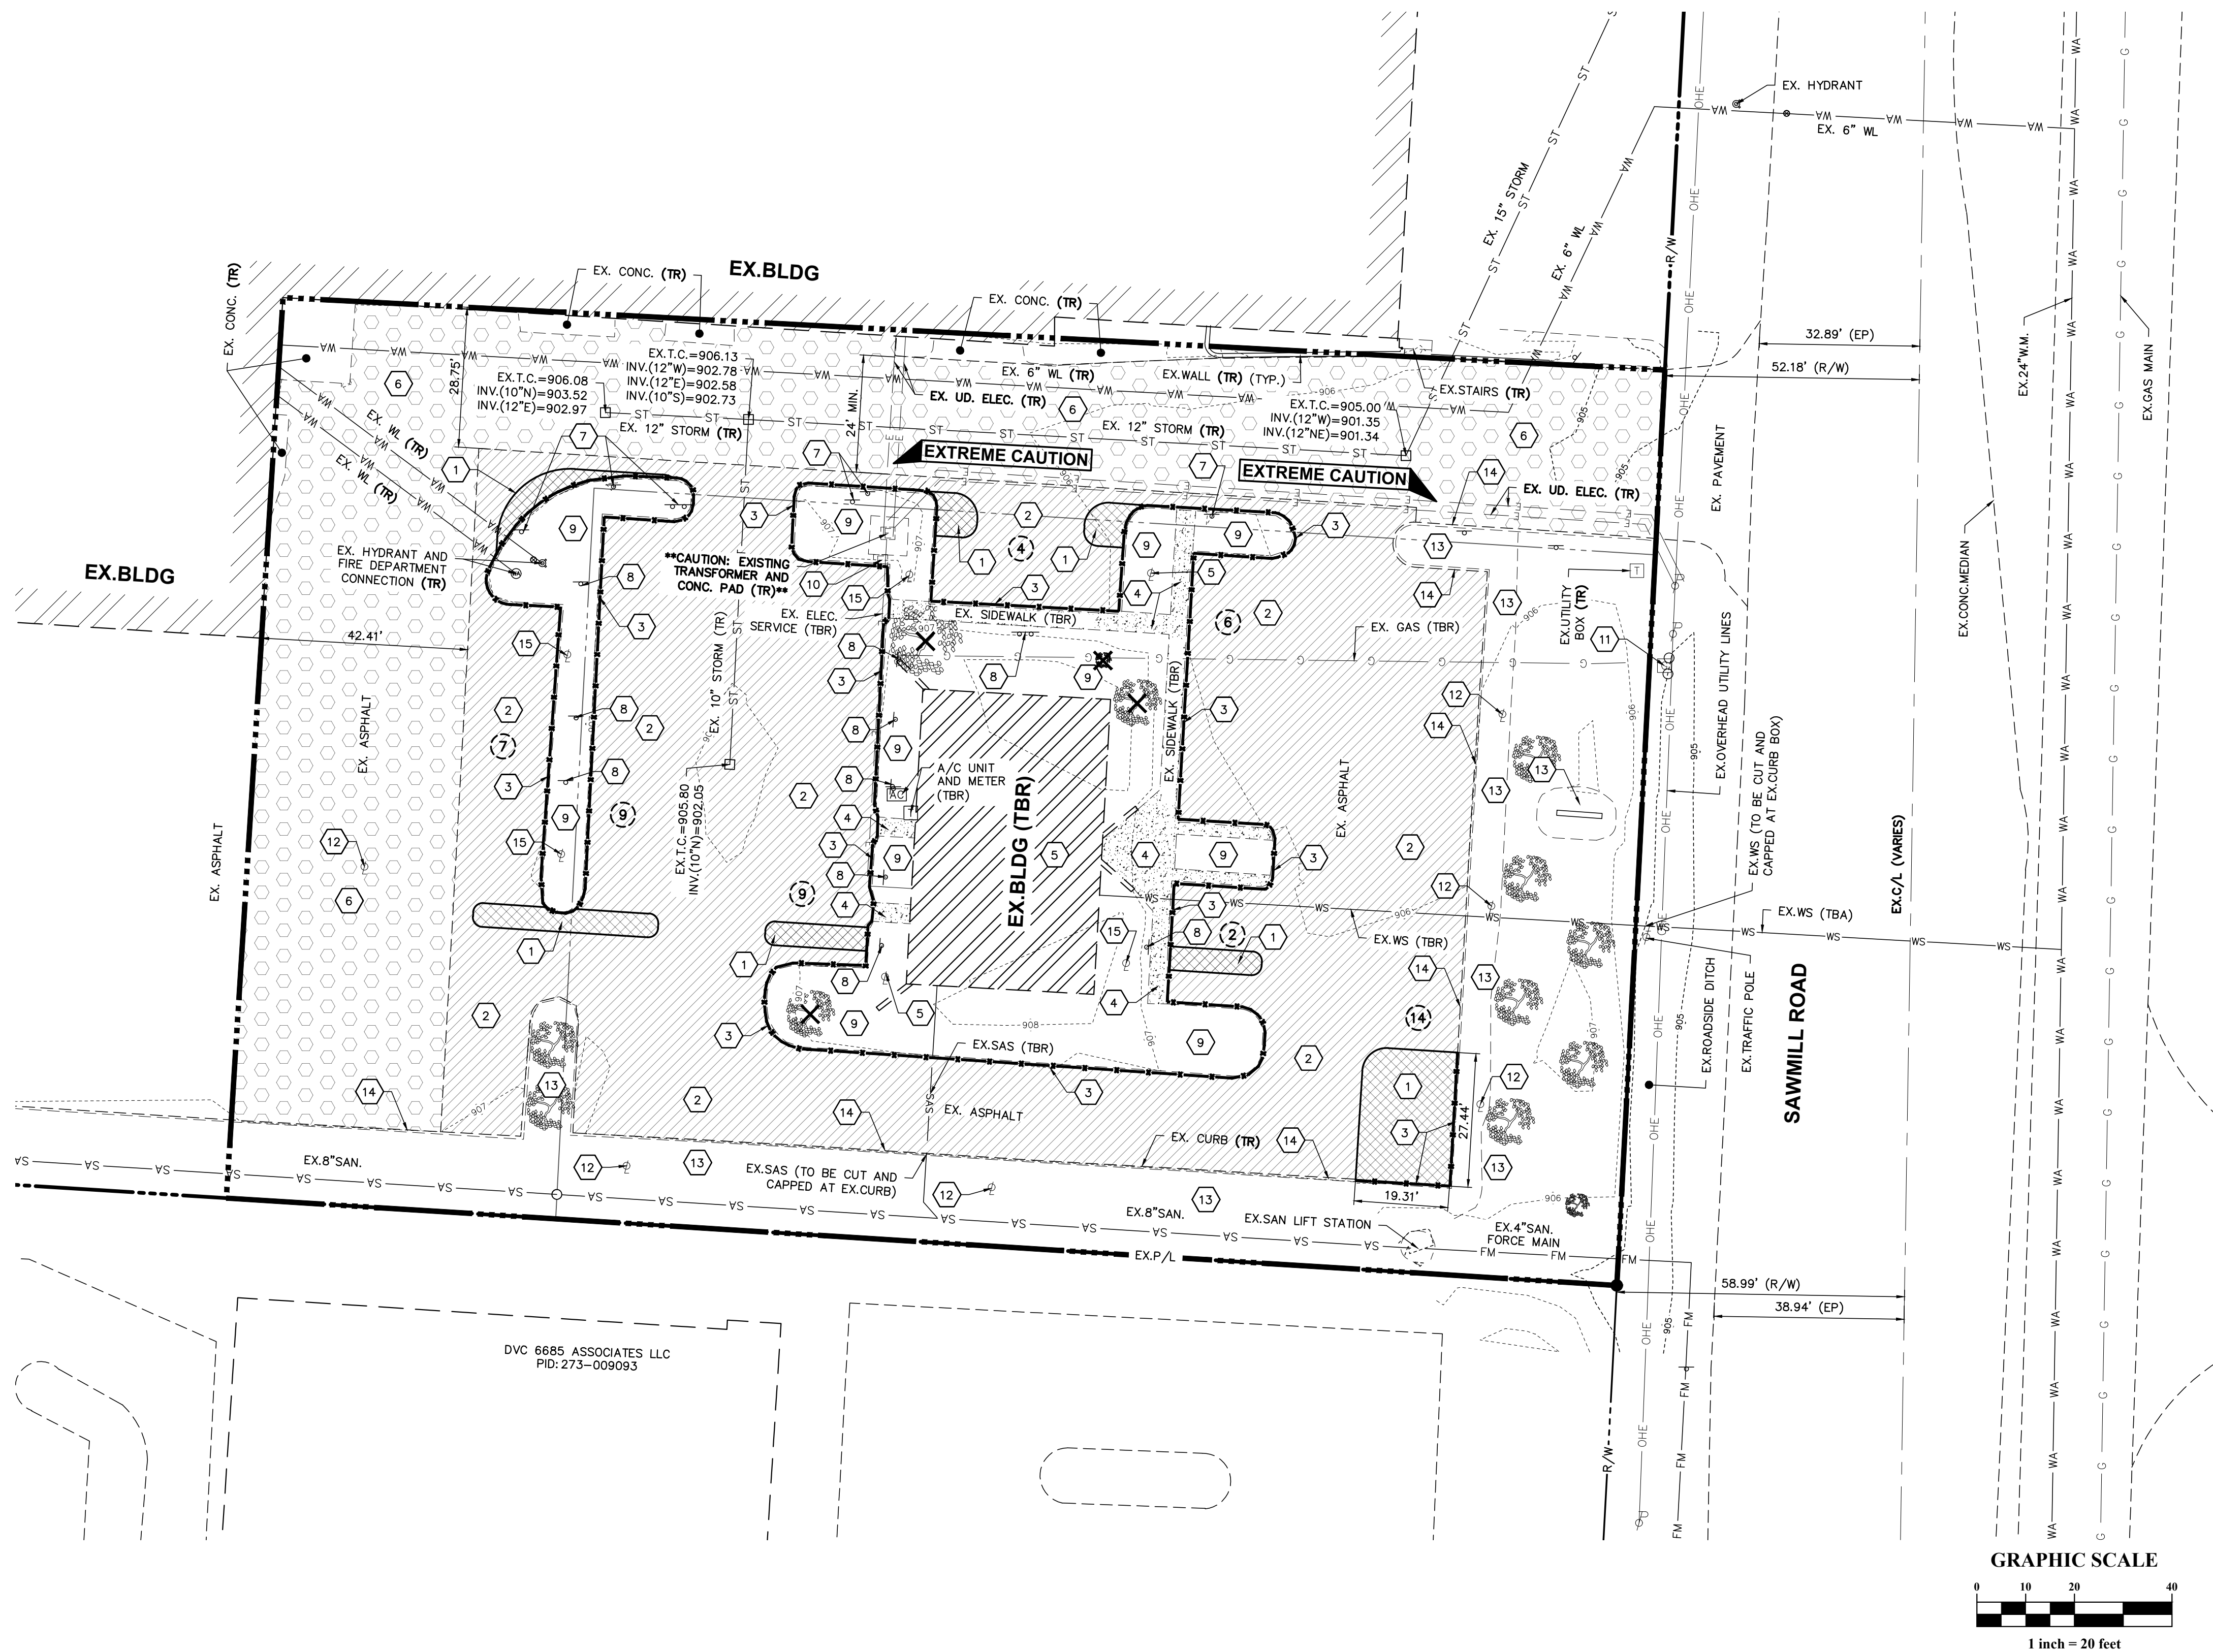


LEGEND

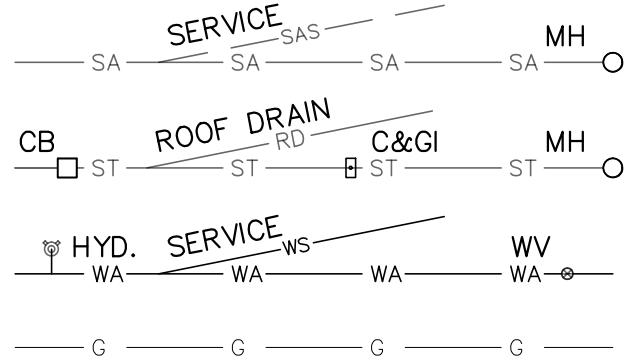

  TELE/POWER  TRAFFIC  TO BE RETAINED  TO BE REMOVED  POST  DIRECTIONAL 	EXISTING STREET LIGHT / LIGHT POLE EXISTING TRANSFORMER EXISTING UTILITY POLE EXISTING TREES (SEE SHEET L1.00 FOR FULL TREE INVENTORY) EXISTING SIGN EXISTING CONTOUR EXISTING PAVEMENT SPOT GRADE TO REMAIN TO BE REMOVED TO BE ABANDONED EXISTING PARKING SPACES IN BLOCK
--	--

CODED NOTES

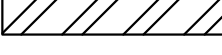- | | | |
|----|---|---|
| 1 | FULL DEPTH ASPHALT PAVEMENT REMOVAL |  |
| 2 | FULL DEPTH ASPHALT PAVEMENT REMOVAL AND REPLACEMENT
(SEE SHEET 4 FOR PAVEMENT SECTIONS) |  |
| 3 | REMOVE CONCRETE CURB |  |
| 4 | REMOVE CONCRETE PAVEMENT/SIDEWALK |  |
| 5 | EXISTING BUILDING TO BE REMOVED |  |
| 6 | MILL - ITEM 254, 1-1/2" PAVEMENT PLANNING AND
FILL - ITEM 441, 1-1/2" ASPHALT SURFACE COURSE
TYPE 1 PG. 64-22 MEDIUM TRAFFIC, AREA FOR NEW
CATCH BASIN TO MATCH NEW TOP OF CASTING ELEVATION |  |
| 7 | REMOVE EXISTING DIRECTIONAL SIGNAGE | |
| 8 | REMOVE EXISTING PARKING SIGNAGE | |
| 9 | REMOVE EXISTING LANDSCAPING | |
| 10 | REMOVE EXISTING ELECTRICAL EQUIPMENT
(BY OTHERS) | |
| 11 | REMOVE EXISTING GAS SERVICE METER AND BOLLARDS
(BY OTHERS) | |
| 12 | REMOVE EXISTING LIGHT POLE AND BASE (COMPLETE)
REINSTALL NEW POLE AND BASE (SEE SITE PHOTOMETRIC PLAN, SHEET SE.00) | |
| 13 | EXISTING LANDSCAPING TO REMAIN | |
| 14 | EXISTING CURB TO REMAIN | |
| 15 | REMOVE EXISTING LIGHT POLE AND BASE (COMPLETE)
(SEE SITE PHOTOMETRIC PLAN, SHEET SE.00) | |

NOTES

1. REFER TO LANDSCAPING PLAN FOR DETAILS ON TREE PRESERVATION AND EXISTING TREE INFORMATION.
2. INSTALLATION OF TREE PROTECTION BARRICADES SHALL BE PERFORMED BEFORE ANY SITE DEVELOPMENT ACTIVITY TAKES PLACE.
3. THE TREE PROTECTION BARRICADES SHALL REMAIN IN PLACE THROUGHOUT THE CONSTRUCTION PHASE AND UNTIL SITE DEVELOPMENT ACTIVITIES ARE FULLY COMPLETE.
4. ANY DAMAGE THAT MAY OCCUR TO THE BARRICADES SHALL BE REPAIRED OR REPLACED TO THE ORIGINAL SPECIFICATIONS WITHIN 24 HOURS OF THE DAMAGE OCCURRING.
5. THE AREA WITHIN THE TREE PROTECTION BARRICADES SHALL NOT BE USED FOR STORAGE OF ANY MATERIAL, DEBRIS OR THE DISPOSAL OF ANY SOLID, LIQUID OR GASEOUS MATERIAL THAT COULD CAUSE HARM TO TREES.
6. ANY PROPOSED UNDERGROUND UTILITY SHALL BE ROUTED AROUND PROTECTED TREES TO THE OUTSIDE TREE DRILLPIE. IF THIS IS NOT FEASIBLE, AS DETERMINED BY THE CITY, A SLEEVE MAY BE USED UNDER THE TREE, PROVIDED ALL ACCEPTABLE HORTICULTURAL/ARBORICULTURAL PRACTICES ARE ADHERED TO.