


J:\2021\400\Draw\Kisheta\ExhibitA\2022-09-28 Property Map Acquisition.dwg, Last Saved By: emorris, 9/29/2022 5:23 PM, Last Printed By: Morris, Eric, 9/29/2022 5:35 PM (No Xrefs)

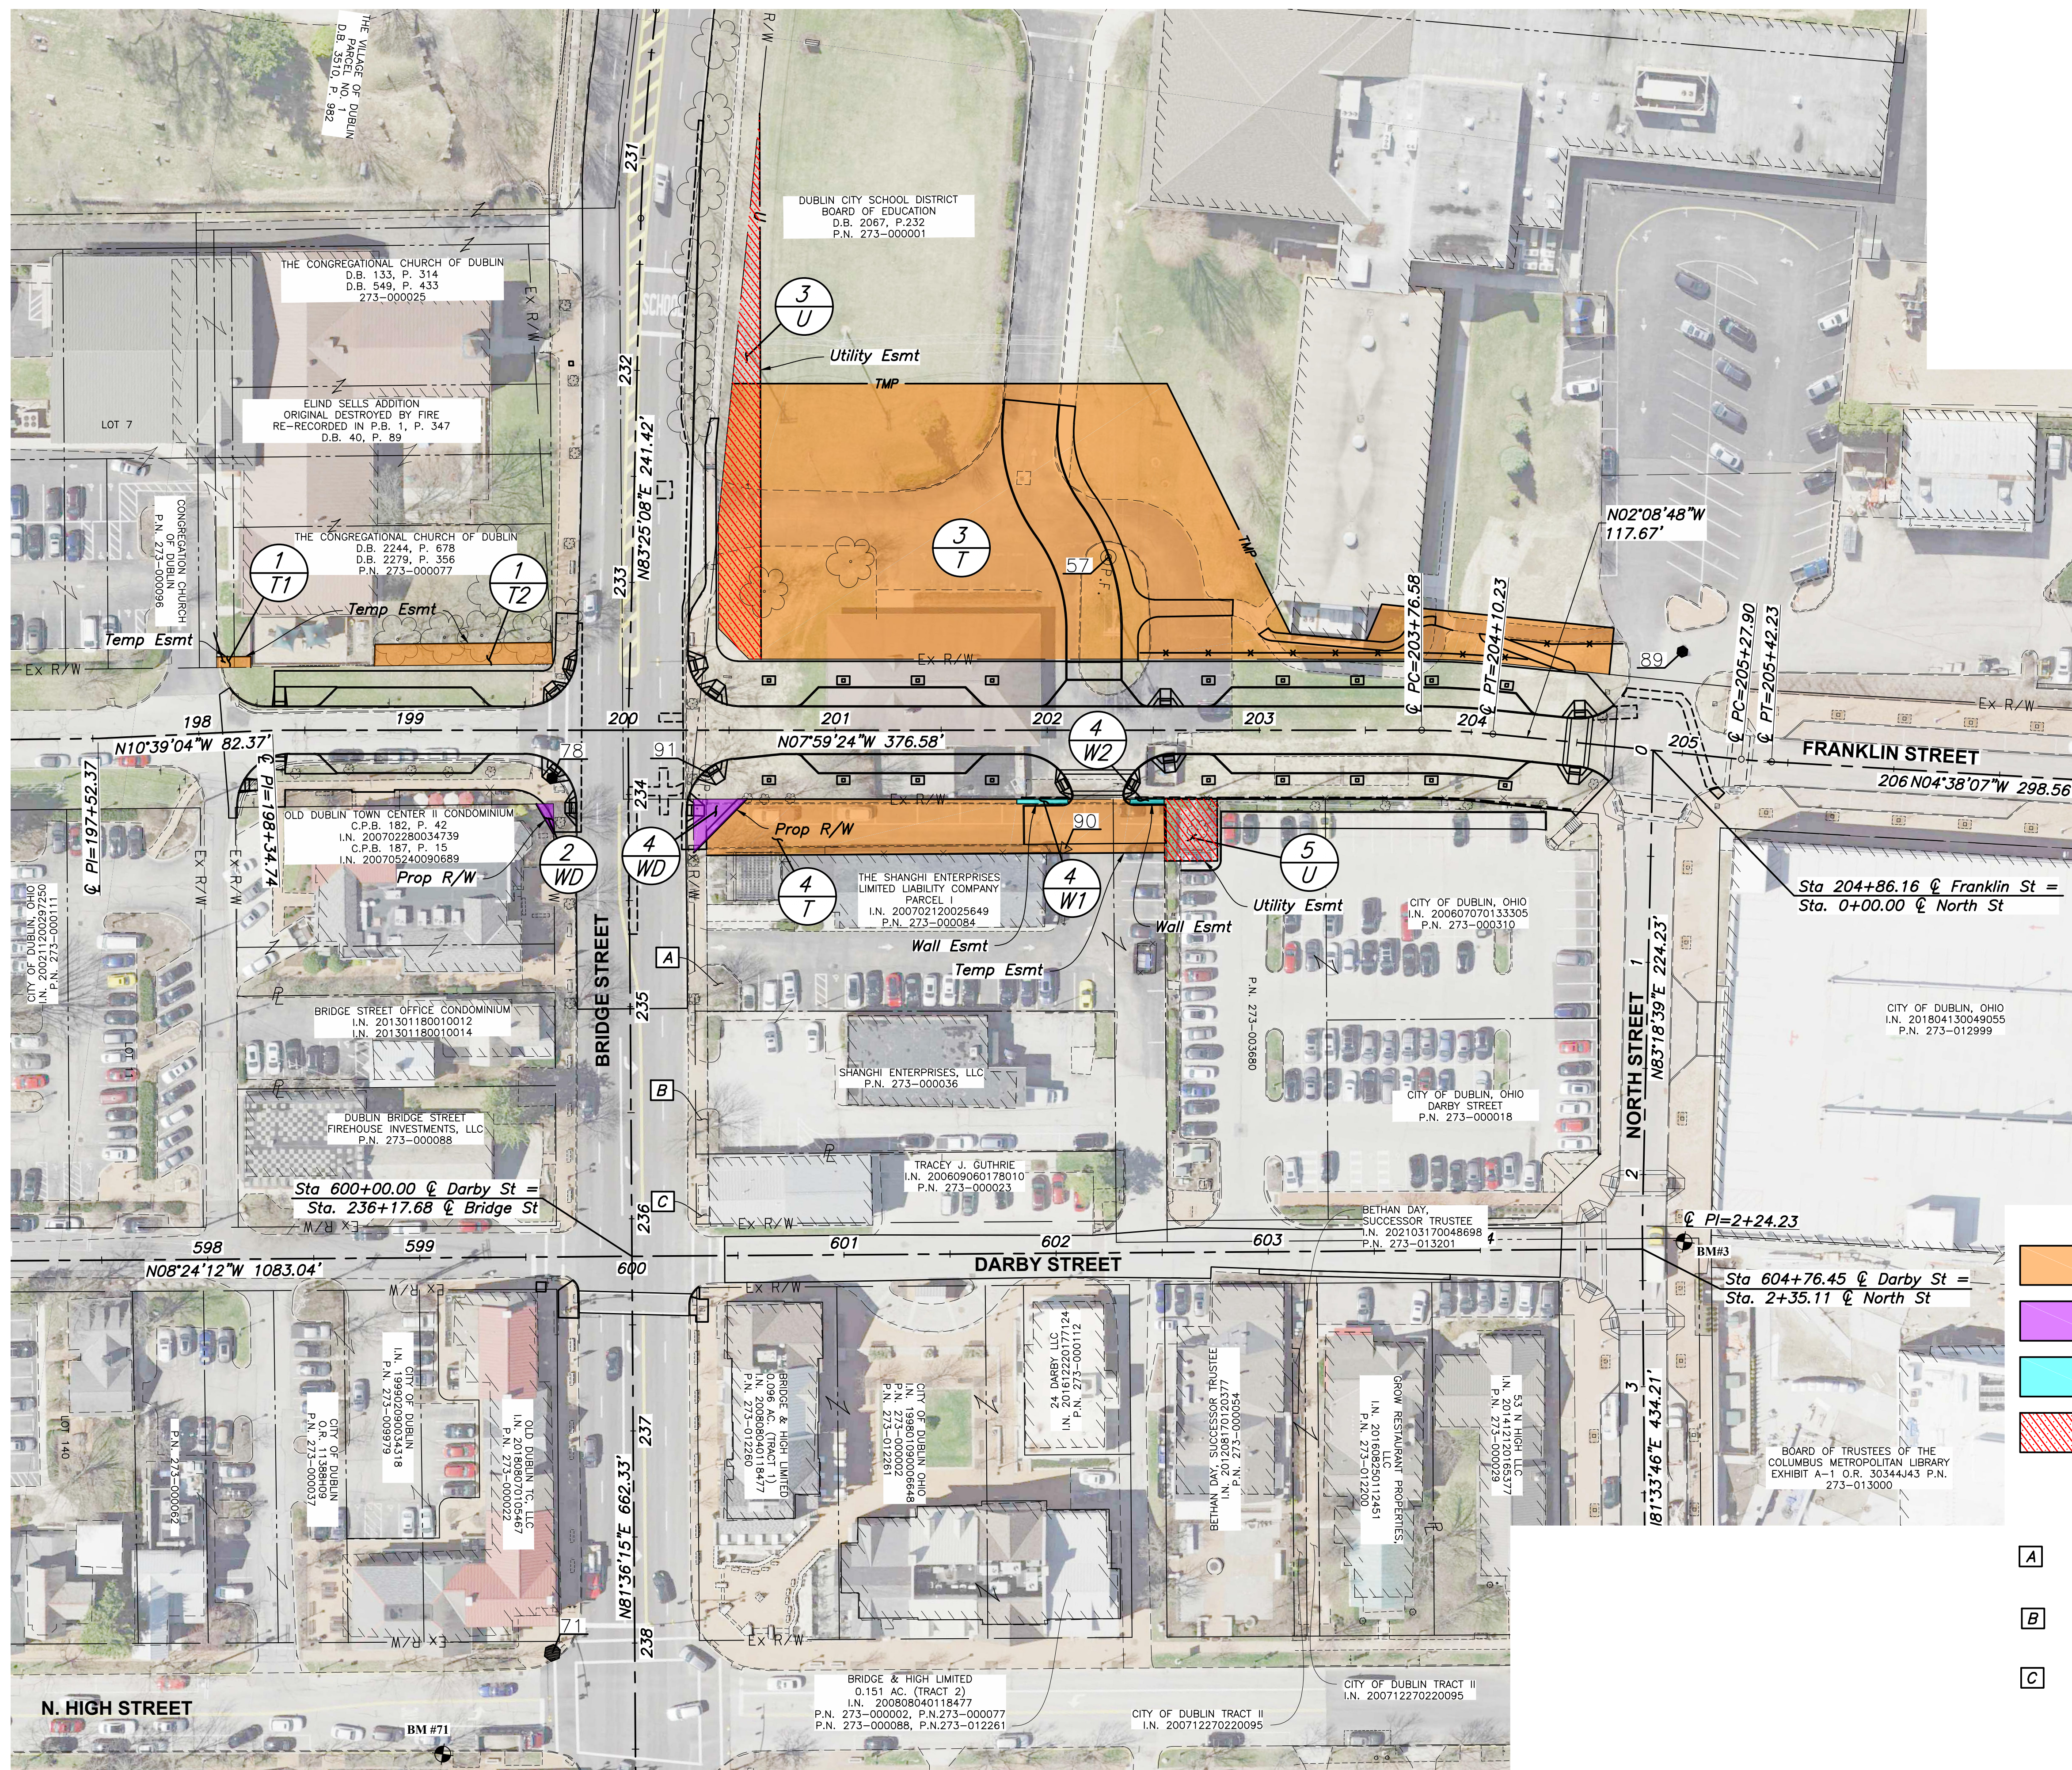

- Temporary Esmt
- Proposed Right-of-Way
- Proposed Wall Esmt
- Proposed Utility Esmt

- A** CITY OF DUBLIN, OHIO
6' WALKWAY AND UTILITY EASEMENT
O.R. 20013G01
- B** CITY OF DUBLIN, OHIO
6' WALKWAY AND UTILITY EASEMENT
O.R. 20344H14
- C** CITY OF DUBLIN, OHIO
6' WALKWAY AND UTILITY EASEMENT
O.R. 21289C11

CALCULATED
JJB
CHECKED
M/S

GRAPHIC SCALE
0 20 40 80
1 inch = 40 feet

PROPERTY ACQUISITION MAP

FRANKLIN STREET EXTENSION