


J:\2021\400\Draw\OShereta\Lehaha\2022-12-12 Property Map Acquisition.dwg, Last Saved By: jbozono, 12/12/2022 11:47 AM, Last Printed By: Bozono, Jared, 12/12/2022 11:47 AM (No Xrefs)

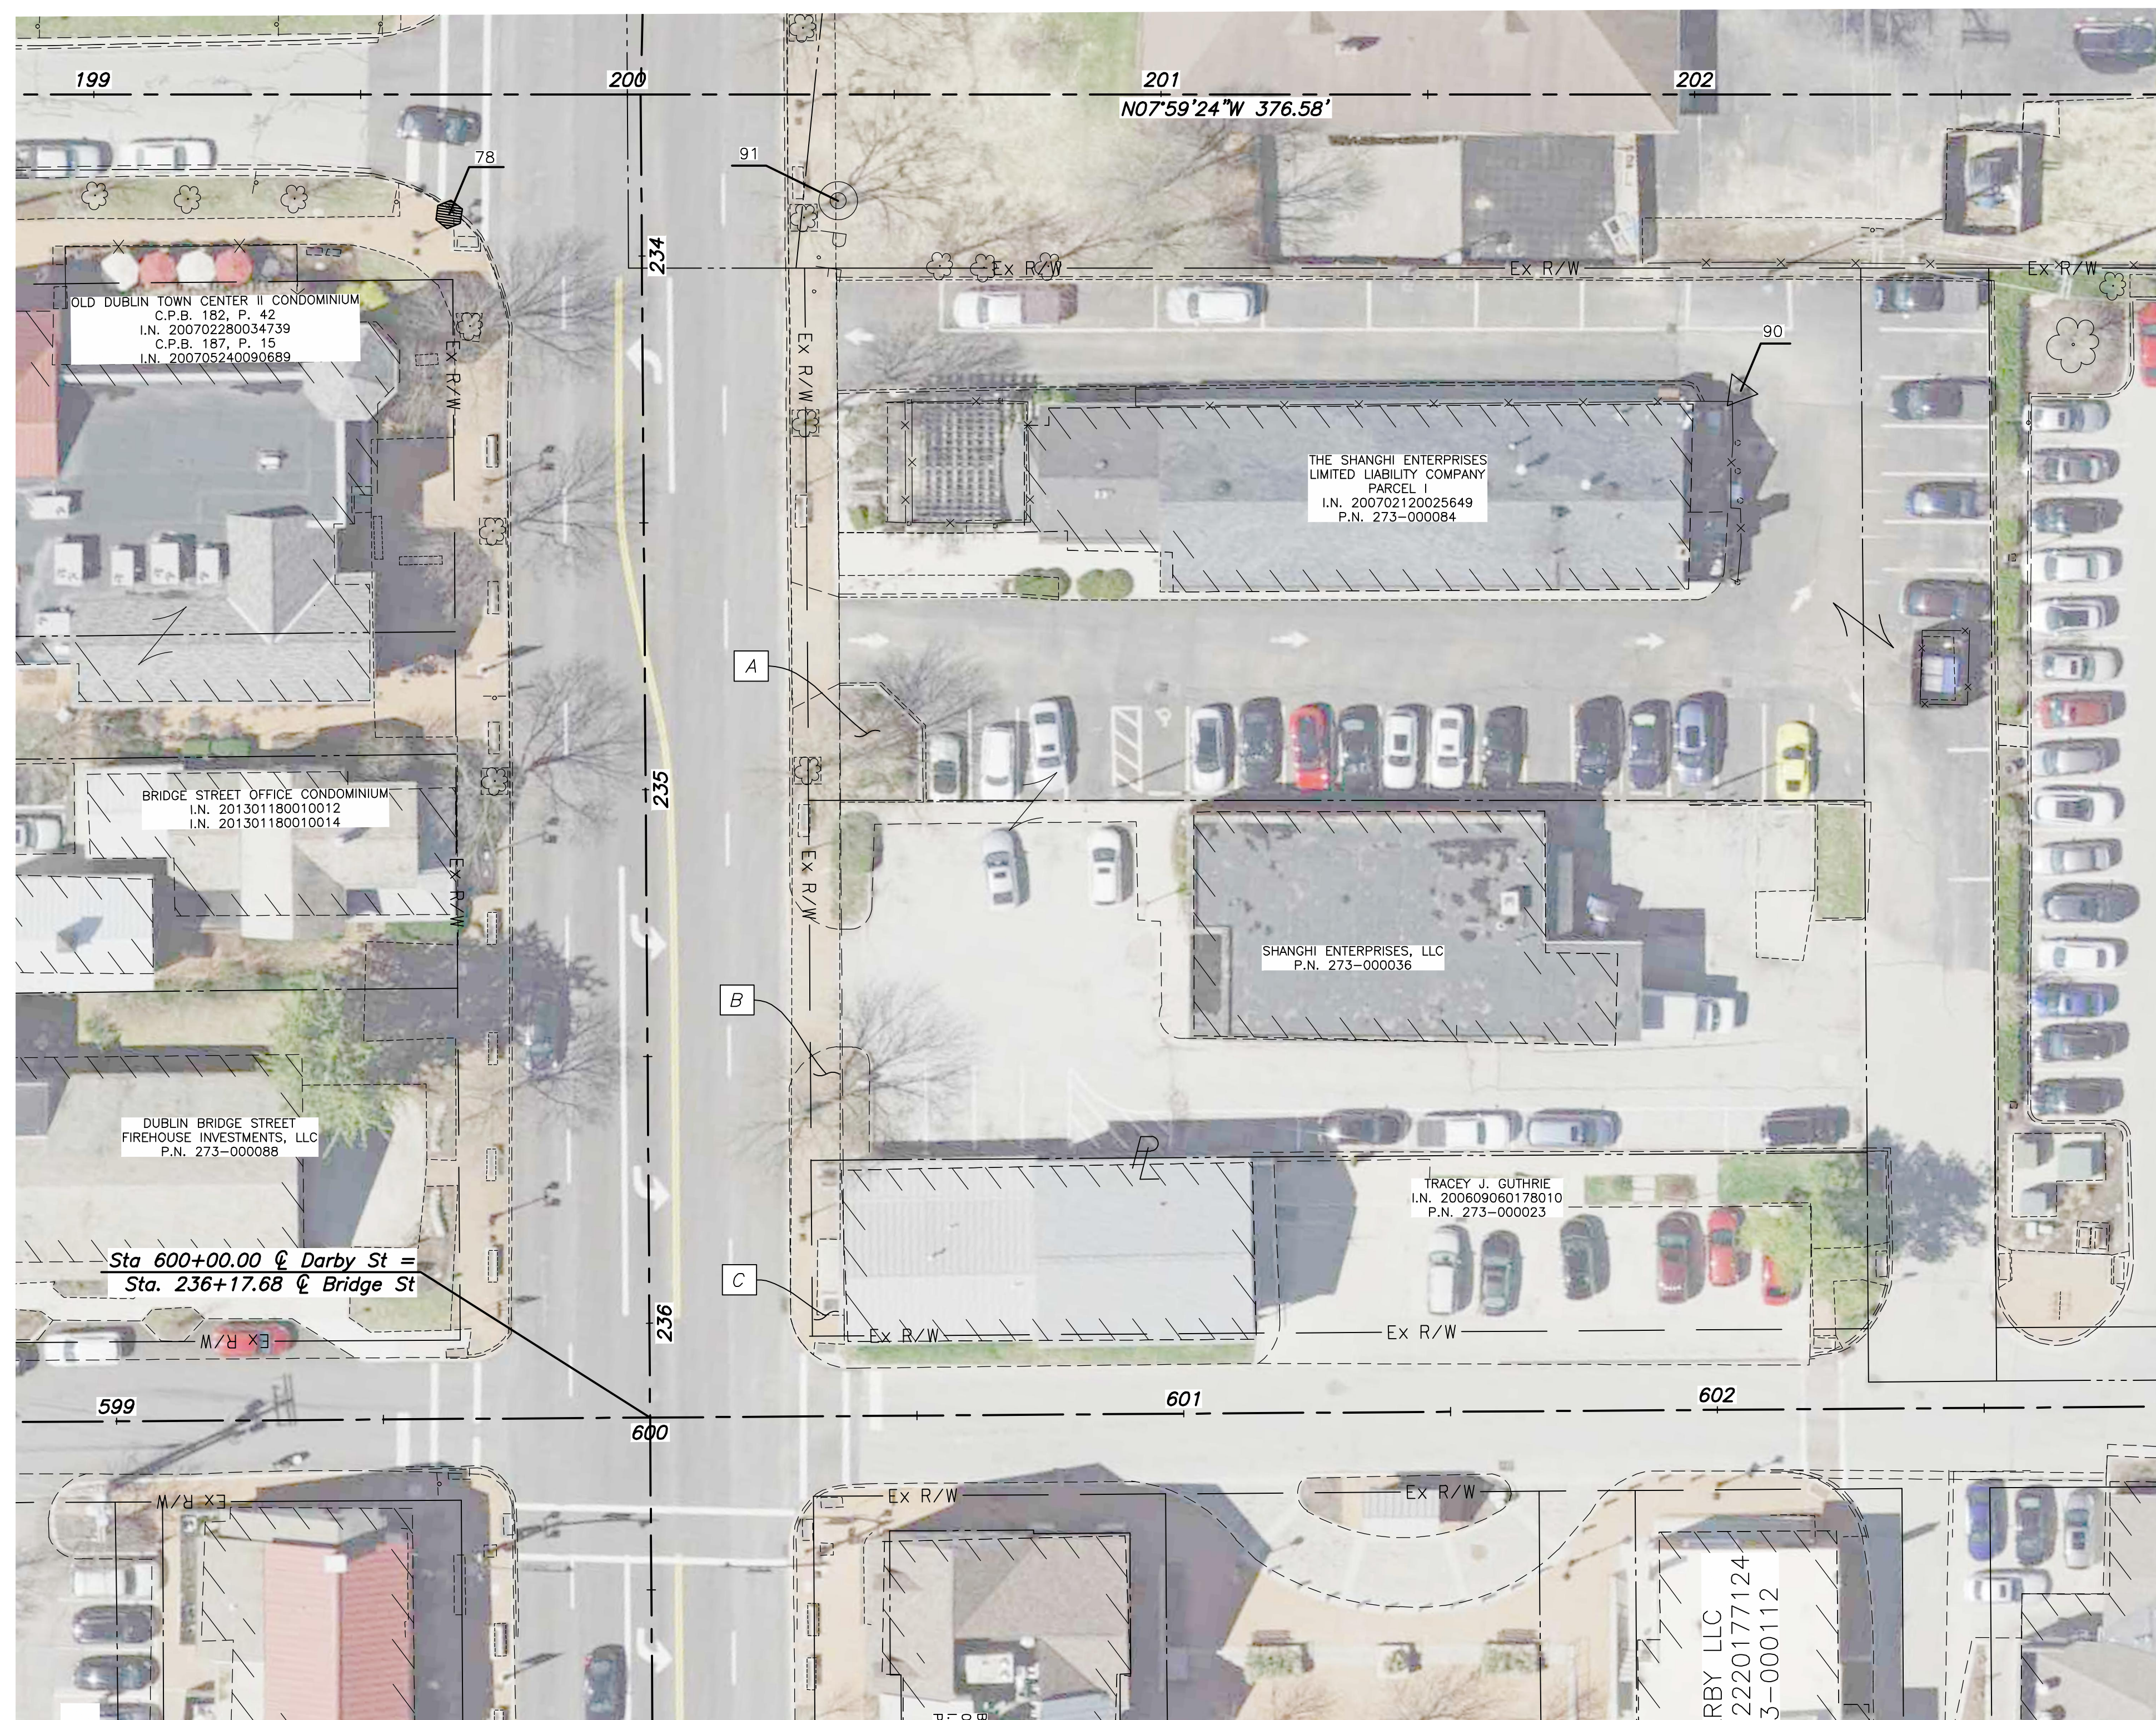

- A** CITY OF DUBLIN, OHIO
6' WALKWAY AND UTILITY EASEMENT
O.R. 20013G01
- B** CITY OF DUBLIN, OHIO
6' WALKWAY AND UTILITY EASEMENT
O.R. 20344114
- C** CITY OF DUBLIN, OHIO
6' WALKWAY AND UTILITY EASEMENT
O.R. 21289C11


GRAPHIC SCALE
0 20 40 80
1 inch = 40 feet

CALCULATED
JJB
CHECKED
M/S

PROPERTY ACQUISITION MAP


FRANKLIN STREET EXTENSION

J:\2021\400\Draw\OShereta\Lehaha\2022-12-12 Property Map Acquisition.dwg, Last Saved By: jbozono, 12/12/2022 11:47 AM, Last Printed By: Bozono, Jared, 12/12/2022 11:47 AM (No Xrefs)

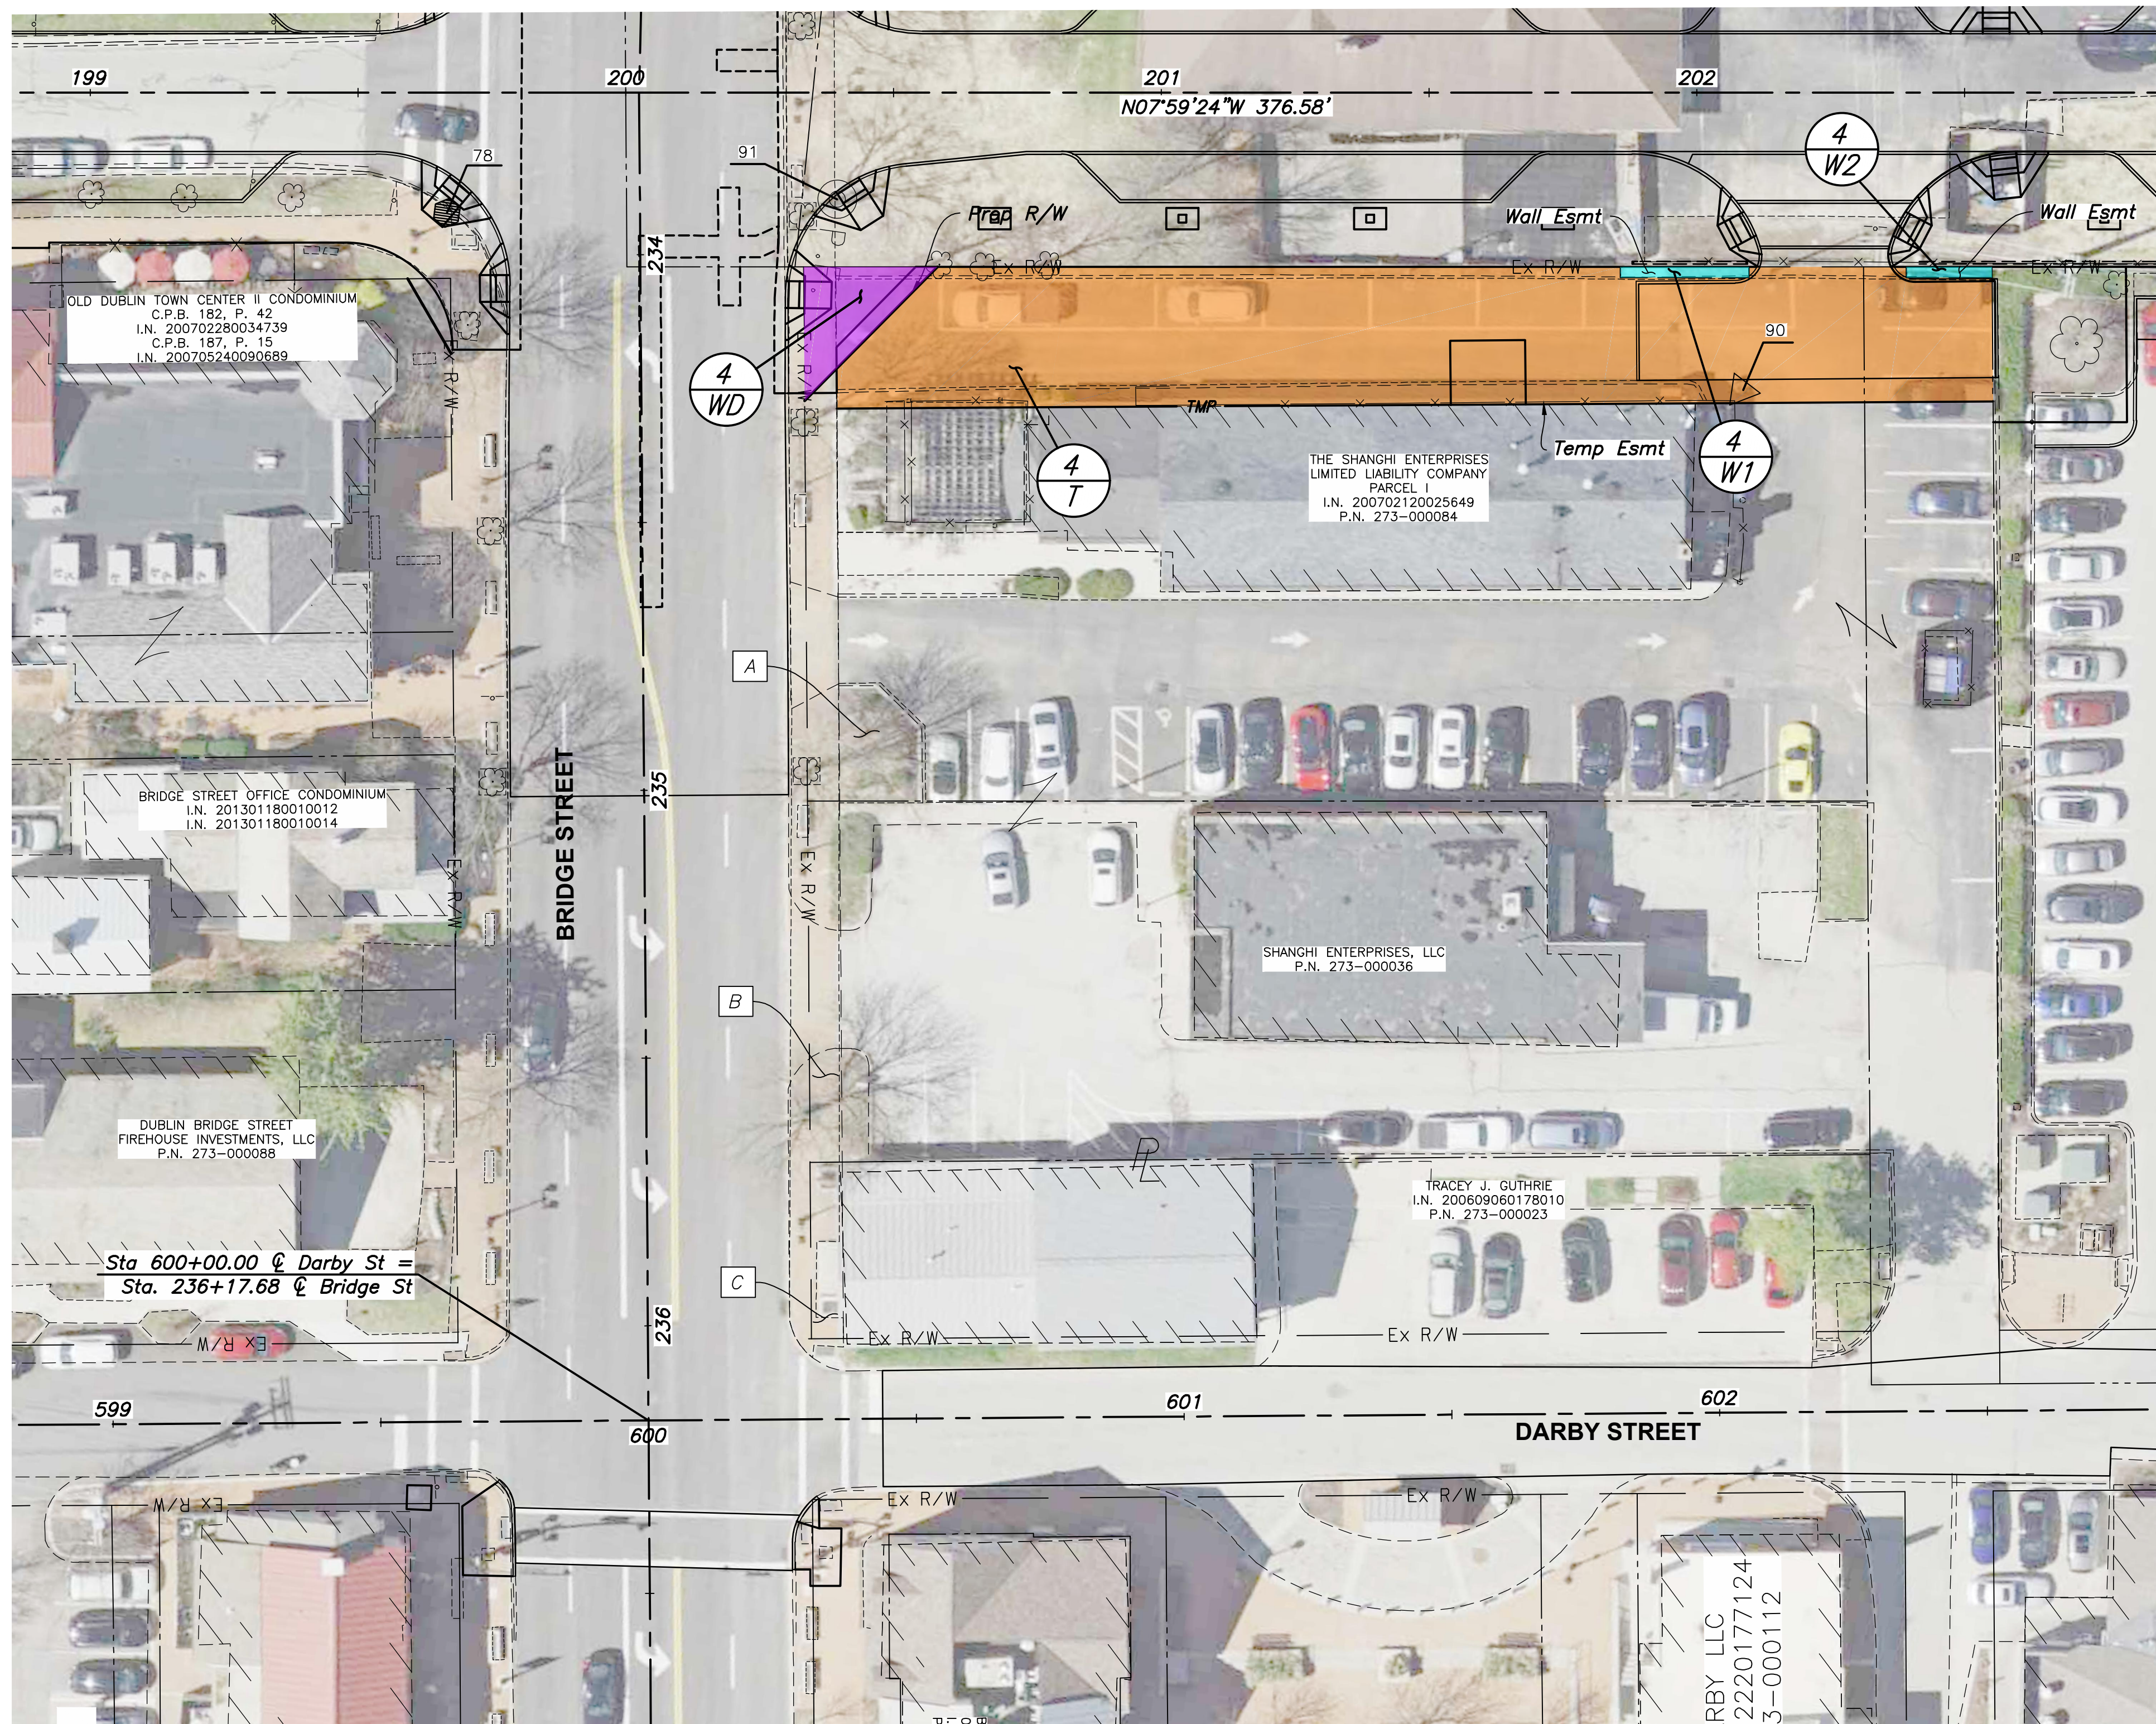

- Temporary Esmt
- Proposed Right-of-Way
- Proposed Wall Esmt

- A CITY OF DUBLIN, OHIO
6' WALKWAY AND UTILITY EASEMENT
O.R. 20013G01
- B CITY OF DUBLIN, OHIO
6' WALKWAY AND UTILITY EASEMENT
O.R. 20344114
- C CITY OF DUBLIN, OHIO
6' WALKWAY AND UTILITY EASEMENT
O.R. 21289C11

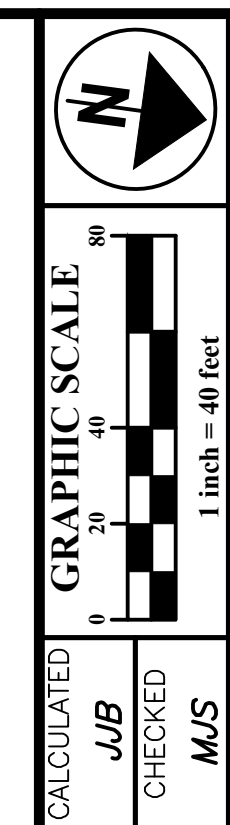

CALCULATED
JJB
CHECKED
M/S

PROPERTY ACQUISITION MAP

FRANKLIN STREET EXTENSION