
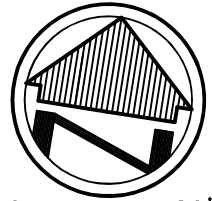



STATE OF OHIO, COUNTY OF FRANKLIN, CITY OF DUBLIN

PROPERTY OWNER: Norman W. Senhauser and Wendi M. Senhauser
 ADDRESS: 64 S Riverview Street, Dublin, OH 43017
 FRANKLIN CO. PPN: 273-00262-00

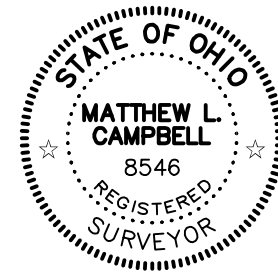

0 20'
 SCALE: 1"=20'

GRADING NOTE:
 EXISTING SITE GRADING HAS NOT
 BEEN AND WILL NOT BE DISTURBED.

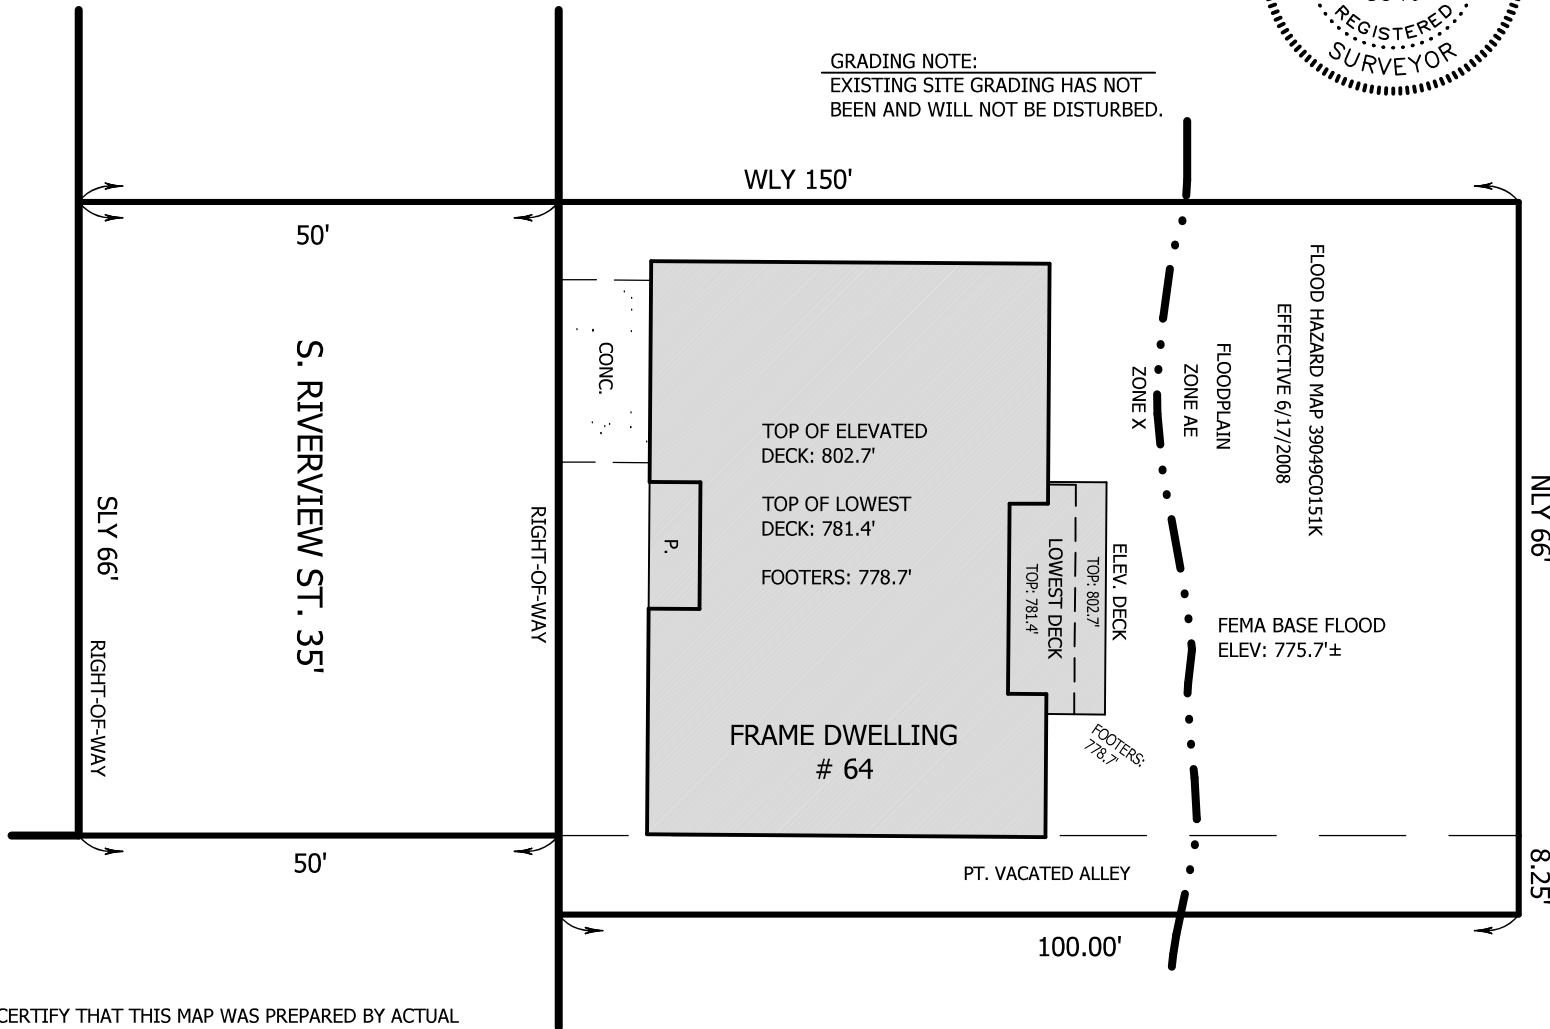

I HEREBY CERTIFY THAT THIS MAP WAS PREPARED BY ACTUAL SITE MEASUREMENTS AND THE BEST AVAILABLE PUBLIC RECORDS.

Matthew L. Campbell
 MATTHEW L. CAMPBELL REG. NO. 8546
 CAMPBELL & ASSOCIATES, INC.

2/23/2023
 DATE

Fieldwork completed:
 FEB 2023
 Job: CO155907



CAMPBELL & ASSOCIATES, INC.
 Land Surveyors
 (800)233-4117
 www.campbellsurvey.com



802.7'

792.8'

781.4'

778.7'