

Suite Sign

Vinyl applied to existing sign band

Existing Electric to be unchanged


Colors & Finishes

Colors shown here may not exactly match manufacturers color chart swatch or actual sample.
Client to either provide samples or specifications for custom colors prior to production or approve color samples or color specifications

- White acrylic backer panel
- Black vinyl outline

25.39 SF



Existing electric to remain unchanged

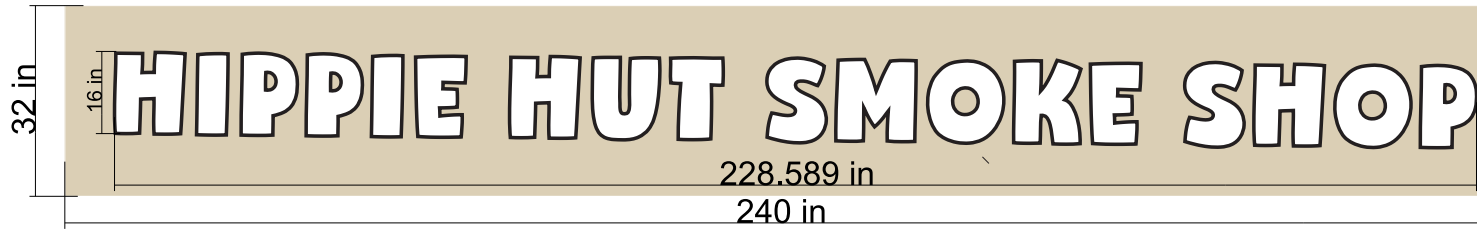

- .100 coped aluminum painted to match existing sign band
- White acrylic backer panel



Side View of Pan Face

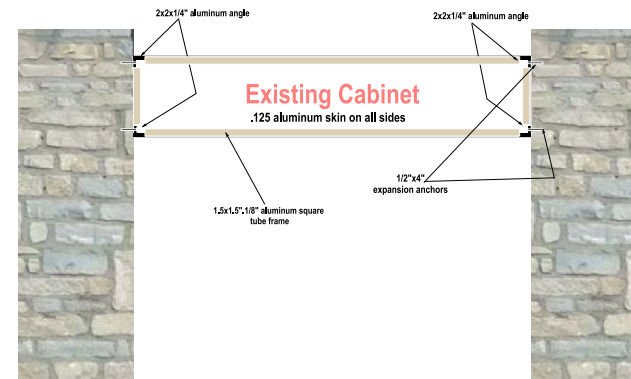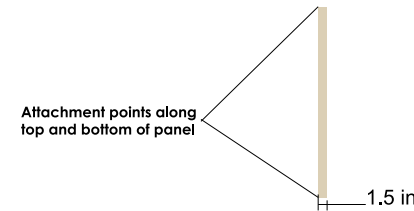

Your Sign Search Stops Here!

Copyright 2022 All designs and drawings are the sole property of Sign Stop, LLC, and may not be reproduced, published, changed or used in any way without permission and consent. In addition, all ideas, contents of proposals, and all specifications of any project entered into with Sign Stop, LLC are all rights reserved. The described information may not be used securing price comparisons. Violators will be prosecuted to the full extent of the law.

Client

Hippie Hut Smoke Shop

Property Name & Address

6367 Sawmill Rd.
Dublin, OH 43017

Sales Order Number

X

Sign Stop Representative

Greg Bunger

Designer

Greg Bunger

Date

12/11/2022

Revision Date



X

Filepath

hippiehutsawmill.fs

Concept

Production