




Oak Creek  
Landscape Construction  
(614) 949-6270

734-218-5807

# Krishna 8057 Pleasant Dr. Dublin 43016

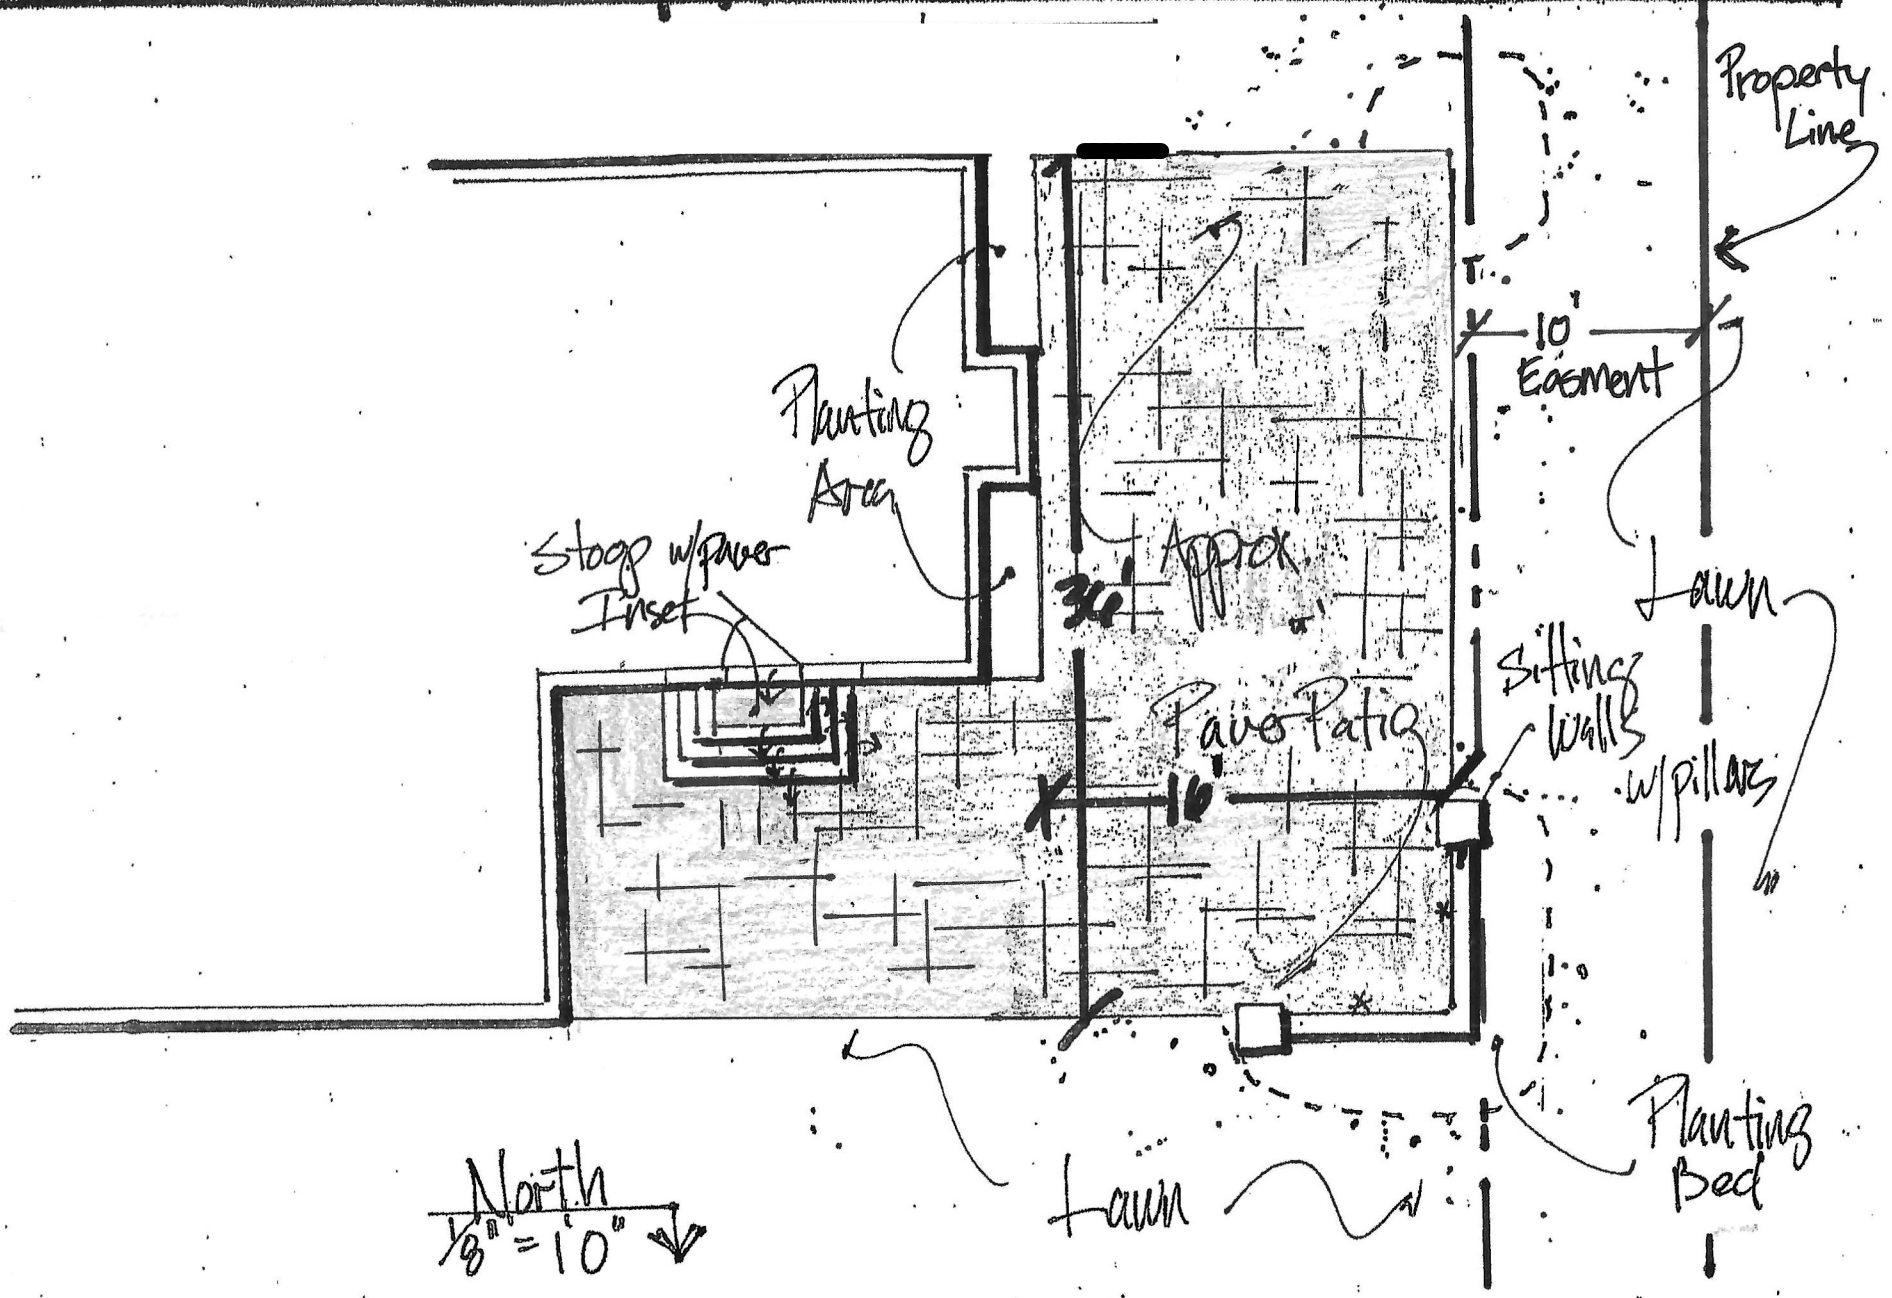


North  
 $\frac{1}{8}'' = 10''$  ↓



CAMPBELL &  
ASSOCIATES, INC.  
Land Surveying


614.785 9340  
Fax: 614.785.9342  
77 E Wilson Bridge Road  
Suite 205  
Worthington, OH 43085  
<http://www.campbellsurvey.com>

### MORTGAGE LOCATION SURVEY

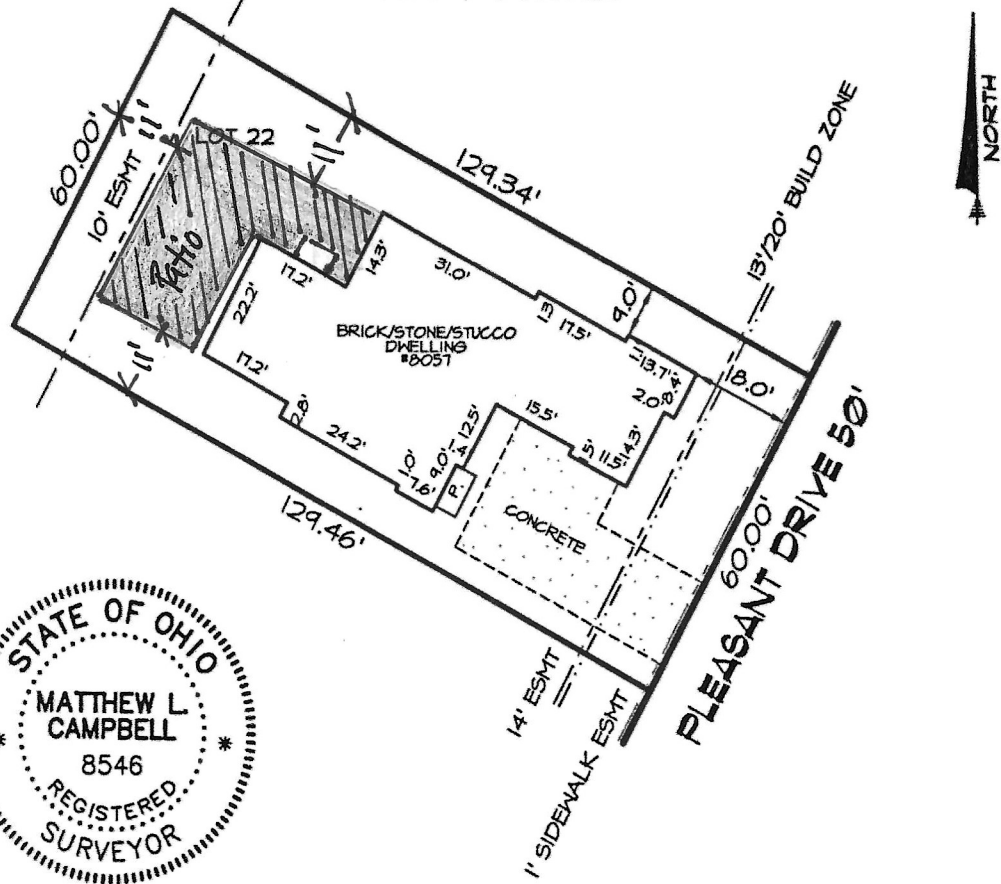

I/WE HAVE RECEIVED A COPY OF THIS SURVEY AND FIND THE CONDITIONS ACCEPTABLE TO ME/US.

BUYER/OWNER

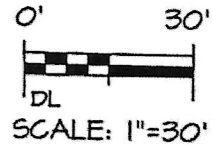

Address 8057 Pleasant Drive

State of Ohio, County of Union

City of Dublin, Ohio

New Owner Sivaramakrishna Thottempudi and Ravali Manam

Oak Park

Plat Book 5 Pages 260 A-D

Client Order No. 1220070977

Date August 11, 2020

Present Owner Oak Park Dublin LLC

C & A Order No.  
CO167866

This is to certify to Huntington and/or Chicago Title Insurance Company

that a visual inspection of the property and buildings shown (if any) has been made and there are no apparent encroachments or visible easements unless otherwise shown. This service was not performed for the purpose of establishing boundary lines, and is not to be used for that purpose.

This Mortgage Location Survey has been prepared in accordance with Chapter 4733-38, Ohio Administrative Code, and is not a boundary survey pursuant to Chapter 4733-37, Ohio Administrative Code.

PAGE 2 OF 2

Matthew L. Campbell - Reg. Surveyor No. 8546