


PRELIMINARY		BIDDING		CONSTRUCTION		REVISIONS	
051723		000000		000000		000000	



LEFT (SOUTH) ELEVATION

SCALE: 1/8" = 1'-0"


- HARDITRIM - FASCIA, RAKE, SOFFITS, AND WINDOW TRIM PAINTED TO MATCH EXISTING BLUE/GRAY TRIM
- HALF ROUND GUTTERS, TO MATCH EXISTING
- ANCHORAGE WALL MOUNT LIGHTS IN OILED BRONZE AT SIDE ENTRANCE AND IN BETWEEN GARAGE DOORS
- MARVIN, WOOD-CLAD WINDOWS - DOUBLE HUNG AND CASEMENT - SIMULATED DIVIDED LIGHT - STONE WHITE
- CUSTOM SIDE DOOR, WOOD, FINISH STAIN TO MATCH GARAGE DOORS

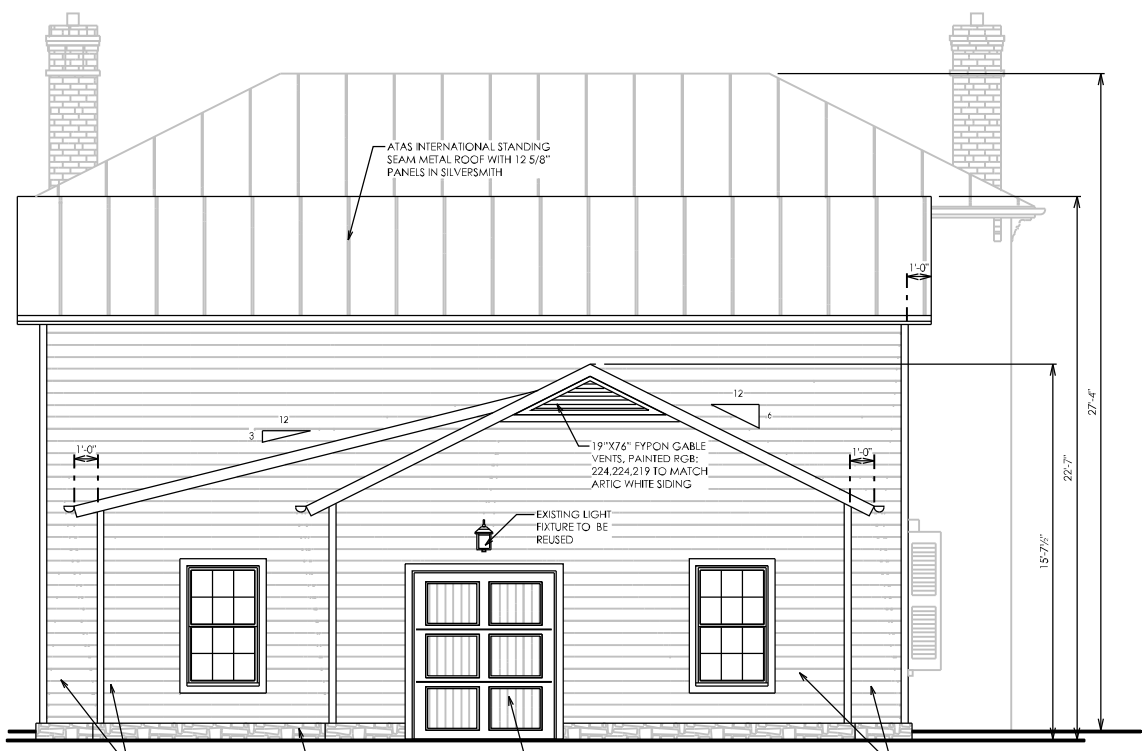

REAR (WEST) ELEVATION

SCALE: 1/8" = 1'-0"

- HARDITRIM - FASCIA, RAKE, SOFFITS, AND WINDOW TRIM PAINTED TO MATCH EXISTING BLUE/GRAY TRIM
- HALF ROUND GUTTERS, TO MATCH EXISTING
- ANCHORAGE WALL MOUNT LIGHTS IN OILED BRONZE AT SIDE ENTRANCE AND IN BETWEEN GARAGE DOORS
- MARVIN, WOOD-CLAD WINDOWS - DOUBLE HUNG AND CASEMENT - SIMULATED DIVIDED LIGHT - STONE WHITE
- CUSTOM SIDE DOOR, WOOD, FINISH STAIN TO MATCH GARAGE DOORS

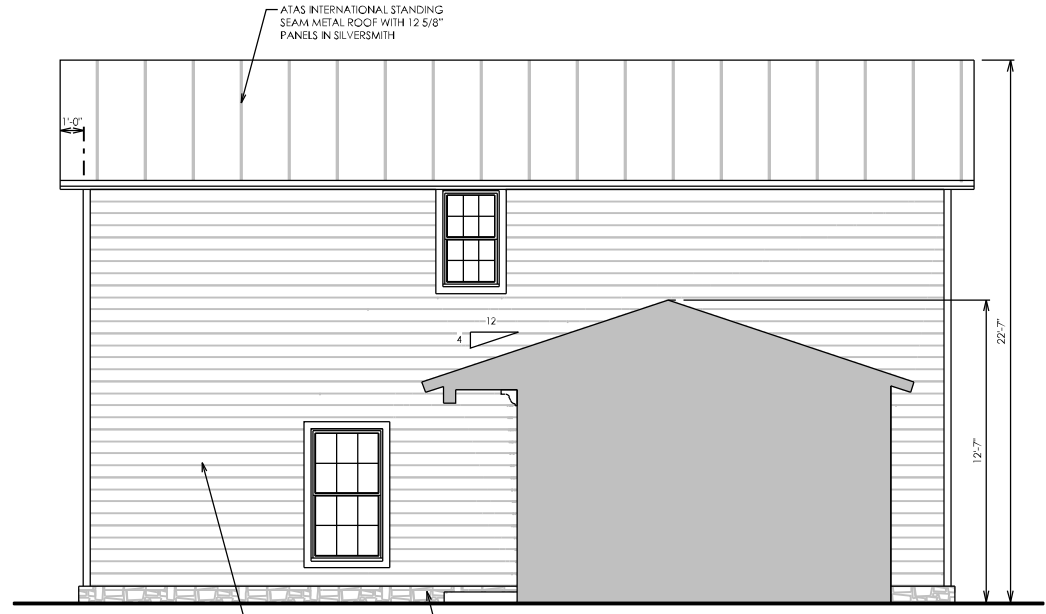

FRONT (SOUTH) ELEVATION

SCALE: 1/8" = 1'-0"


- HARDITRIM - FASCIA, RAKE, SOFFITS, AND WINDOW TRIM PAINTED TO MATCH EXISTING BLUE/GRAY TRIM
- HALF ROUND GUTTERS, TO MATCH EXISTING
- ANCHORAGE WALL MOUNT LIGHTS IN OILED BRONZE AT SIDE ENTRANCE AND IN BETWEEN GARAGE DOORS
- MARVIN, WOOD-CLAD WINDOWS - DOUBLE HUNG AND CASEMENT - SIMULATED DIVIDED LIGHT - STONE WHITE
- CUSTOM SIDE DOOR, WOOD, FINISH STAIN TO MATCH GARAGE DOORS

Emily Lukasiak + Andrew Stowe
5707 Dublin Road
Dublin, Ohio 43017



6065 Frantz Road . Suite 205
Dublin, Ohio 43017
614.774.2490 Phone
simplifiedarchitecture.com


051723	PRELIMINARY	000000	BIDDING	000000	CONSTRUCTION	000000	REVISIONS

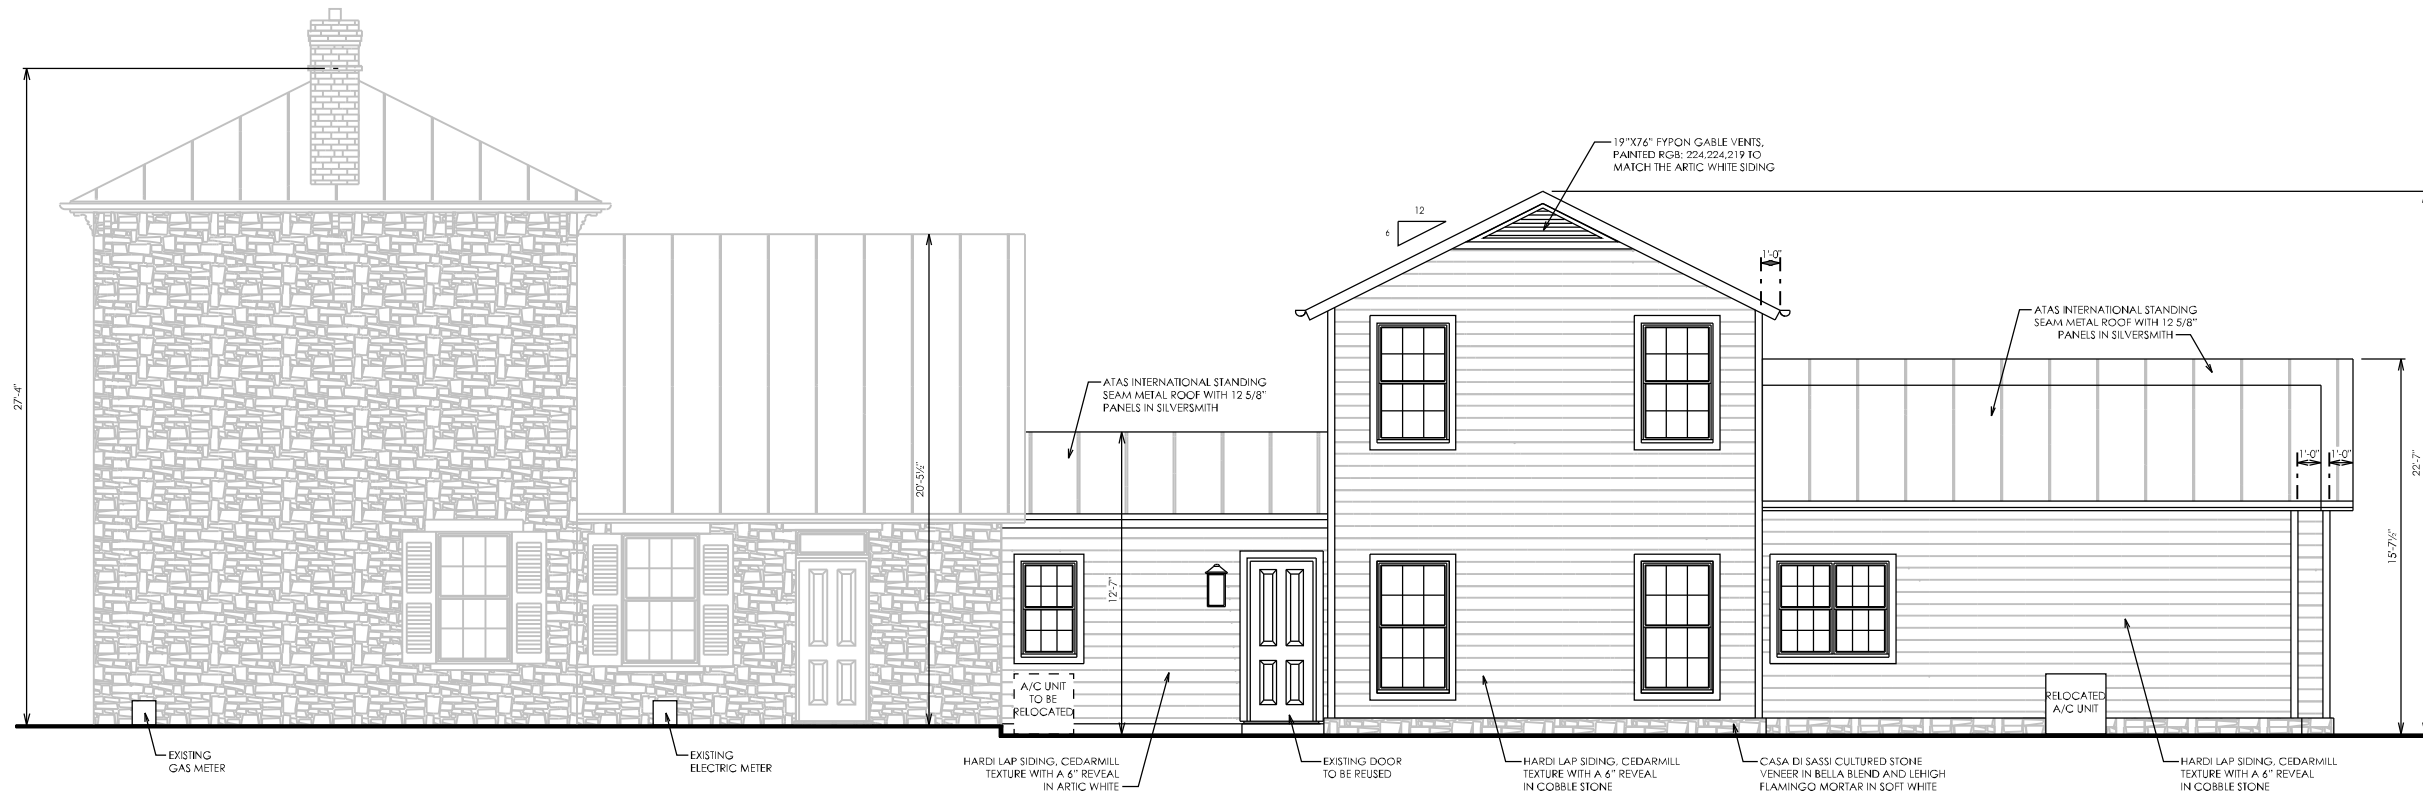

RIGHT (NORTH) ELEVATION

SCALE: 1/8" = 1'-0"

- HARDITRIM - FASCIA, RAKE, SOFFITS, AND WINDOW TRIM PAINTED TO MATCH EXISTING BLUE/GRAY TRIM
- HALF ROUND GUTTERS, TO MATCH EXISTING
- ANCHORAGE WALL MOUNT LIGHTS IN OILED BRONZE AT SIDE ENTRANCE AND IN BETWEEN GARAGE DOORS
- MARVIN, WOOD-CLAD WINDOWS- DOUBLE HUNG AND CASEMENT - SIMULATED DIVIDED LIGHT - STONE WHITE
- CUSTOM SIDE DOOR, WOOD, FINISH STAIN TO MATCH GARAGE DOORS

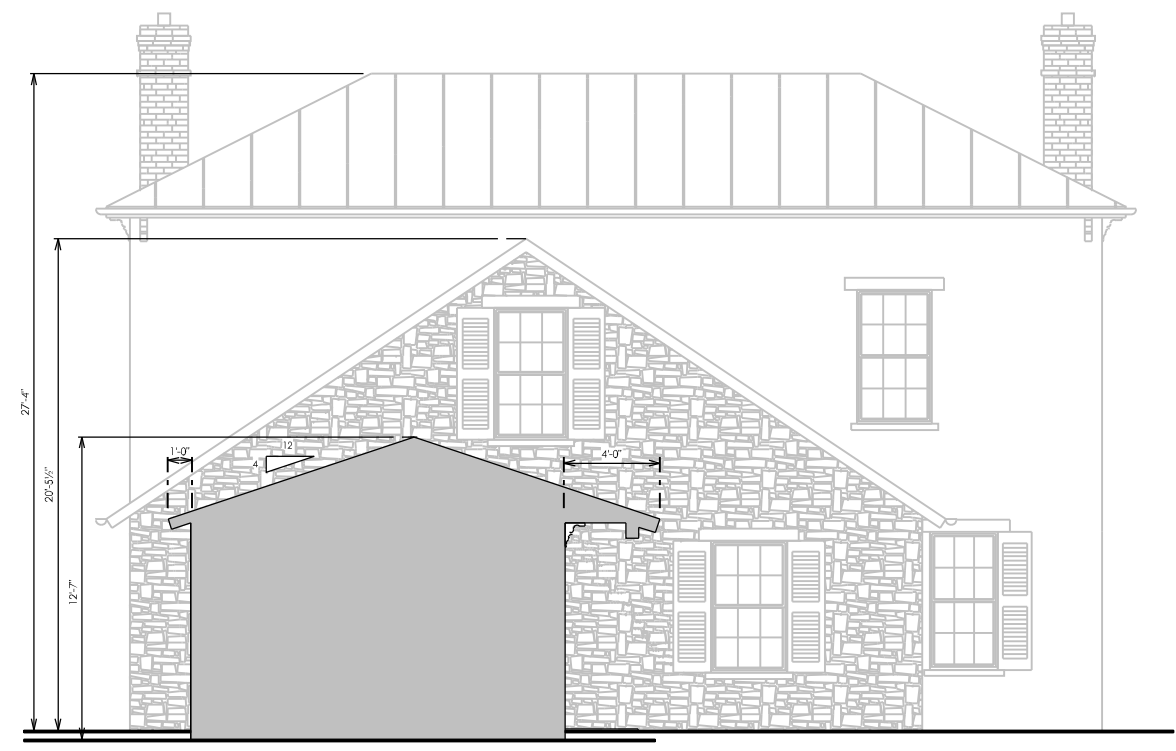

REAR (WEST) ELEVATION - MUDROOM

SCALE: 1/8" = 1'-0"

- HARDITRIM - FASCIA, RAKE, SOFFITS, AND WINDOW TRIM PAINTED TO MATCH EXISTING BLUE/GRAY TRIM
- HALF ROUND GUTTERS, TO MATCH EXISTING
- ANCHORAGE WALL MOUNT LIGHTS IN OILED BRONZE AT SIDE ENTRANCE AND IN BETWEEN GARAGE DOORS
- MARVIN, WOOD-CLAD WINDOWS- DOUBLE HUNG AND CASEMENT - SIMULATED DIVIDED LIGHT - STONE WHITE
- CUSTOM SIDE DOOR, WOOD, FINISH STAIN TO MATCH GARAGE DOORS

Emily Lukasik + Andrew Stowe
5707 Dublin Road
Dublin, Ohio 43017



6065 Frantz Road . Suite 205
Dublin, Ohio 43017
614.774.2490 Phone
simplifiedarchitecture.com