


N High St.

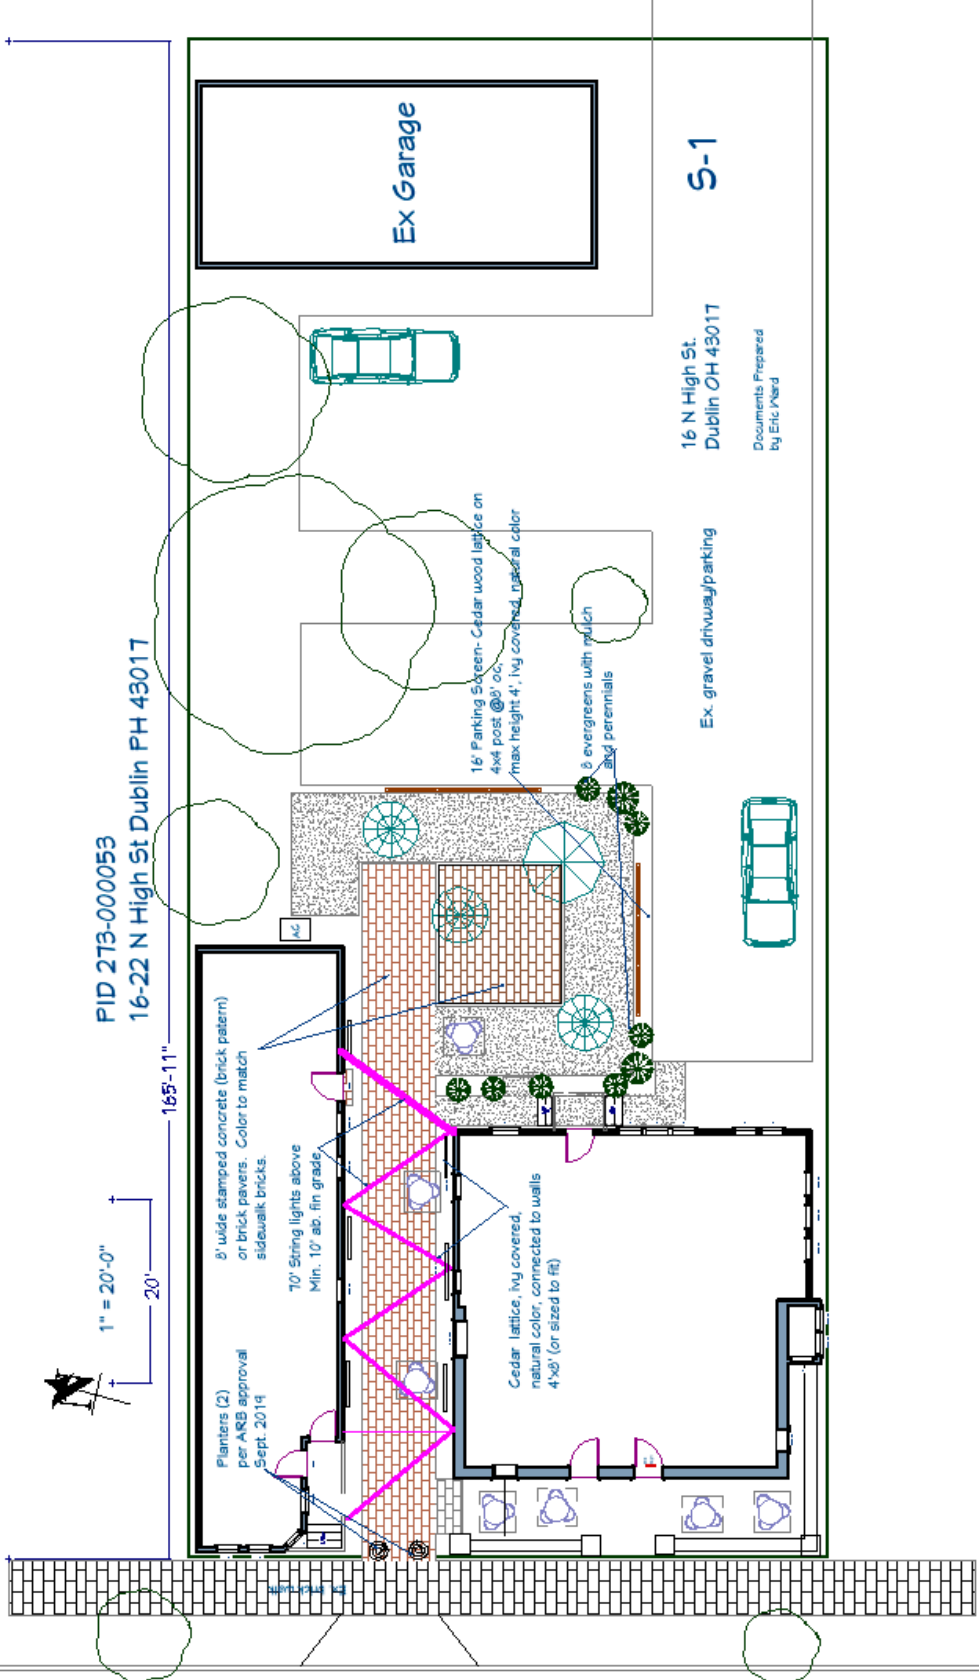

FID 213-000053
 16-22 N High St Dublin PH 43017

1" = 20'-0"
 20'

165'-11"

N Blacksmith Lane