

VICINITY MAP
NOT TO SCALE

SITE DEVELOPMENT DATA

EXISTING USE: VACANT LOT
 PROPOSED USE: HOTEL (3 FLOORS)
 EXISTING ZONING: PCD (PLANNED UNIT DEVELOPMENT)
 ADJACENT ZONING DISTRICTS: R1(WEST& SOUTH), R-12(NORTH), PCD(EAST)
 PARCEL ID: 273-005384-00
 SITE AREA: 2.78 ACRES
 PARKING PROVIDED: 124 SPACES (119 STANDARD AND 5 ADA)
 REQUIRED FRONT PARKING SETBACK: 55 FT (PER TUTTLE CROSSING DEVELOPMENT STANDARDS TEXT PG 21)
 REQUIRED FRONT BUILDING SETBACK: 66 FT (PER TUTTLE CROSSING DEVELOPMENT STANDARDS TEXT PG 21)
 REQUIRED SIDE PARKING AND BUILDING SETBACK: 15 FT (PER TUTTLE CROSSING DEVELOPMENT STANDARDS TEXT PG 21)
 REQUIRED SCPZ SETBACK: 50 FT (PER CITY CODE SECTION 53.200)
 FLOOD ZONE DESIGNATION: ZONE X
 MAP 39049C0134K, EFFECTIVE 06/17/2008

PROPOSED LEGEND

- 16 PARKING COUNT
- STORM SEWER PIPE
- CATCH BASIN
- HEADWALL
- SANITARY SEWER PIPE
- SANITARY SEWER CLEANOUT
- WATERLINE PIPE
- WATER VALVE

EXISTING LEGEND

- 5/8" IRON PIN FOUND
- BENCHMARK
- UTILITY POLE
- UNDERGROUND ELECTRIC
- GROUND LIGHT
- ELECTRIC BOX
- LIGHT POLE
- TELEPHONE PEDESTAL
- TELEPHONE MANHOLE
- GAS MAIN
- UNDERGROUND CABLE TV
- PULL BOX
- CABLE TV BOX
- WATER MAIN
- FIRE HYDRANT
- WATER VALVE
- WATER MANHOLE
- SANITARY MANHOLE
- CLEAN OUT
- SANITARY SEWER
- STORM MANHOLE
- STORM SEWER
- CATCH BASIN
- INLET
- DOWN SPOUT
- SIGN
- GUARD POST (PIPE BOLLARD)
- MAILBOX
- PINE TREE
- HARDWOOD TREE
- 804 CONTOUR LINES
- 805 CONTOUR LINES
- CONCRETE
- LANDSCAPE AREA

THE KLEINGERS GROUP
 CIVIL ENGINEERING SURVEYING LANDSCAPE ARCHITECTURE
 www.kleingers.com
 350 Worthington Rd
 Suite H
 Westerville, OH 43082
 614.882.4311

SEAL:

NO.	DATE	DESCRIPTION


CONCORD EXTENDED STAY HOTEL
 TUTTLE CROSSING BLVD.
 FRANKLIN COUNTY,
 DUBLIN, OH 43016

PROJECT NO: 230622.000
 DATE: 08-11-2023
 SCALE:

SHEET NAME:
ZONING PLAN

SHEET NO:
1/2



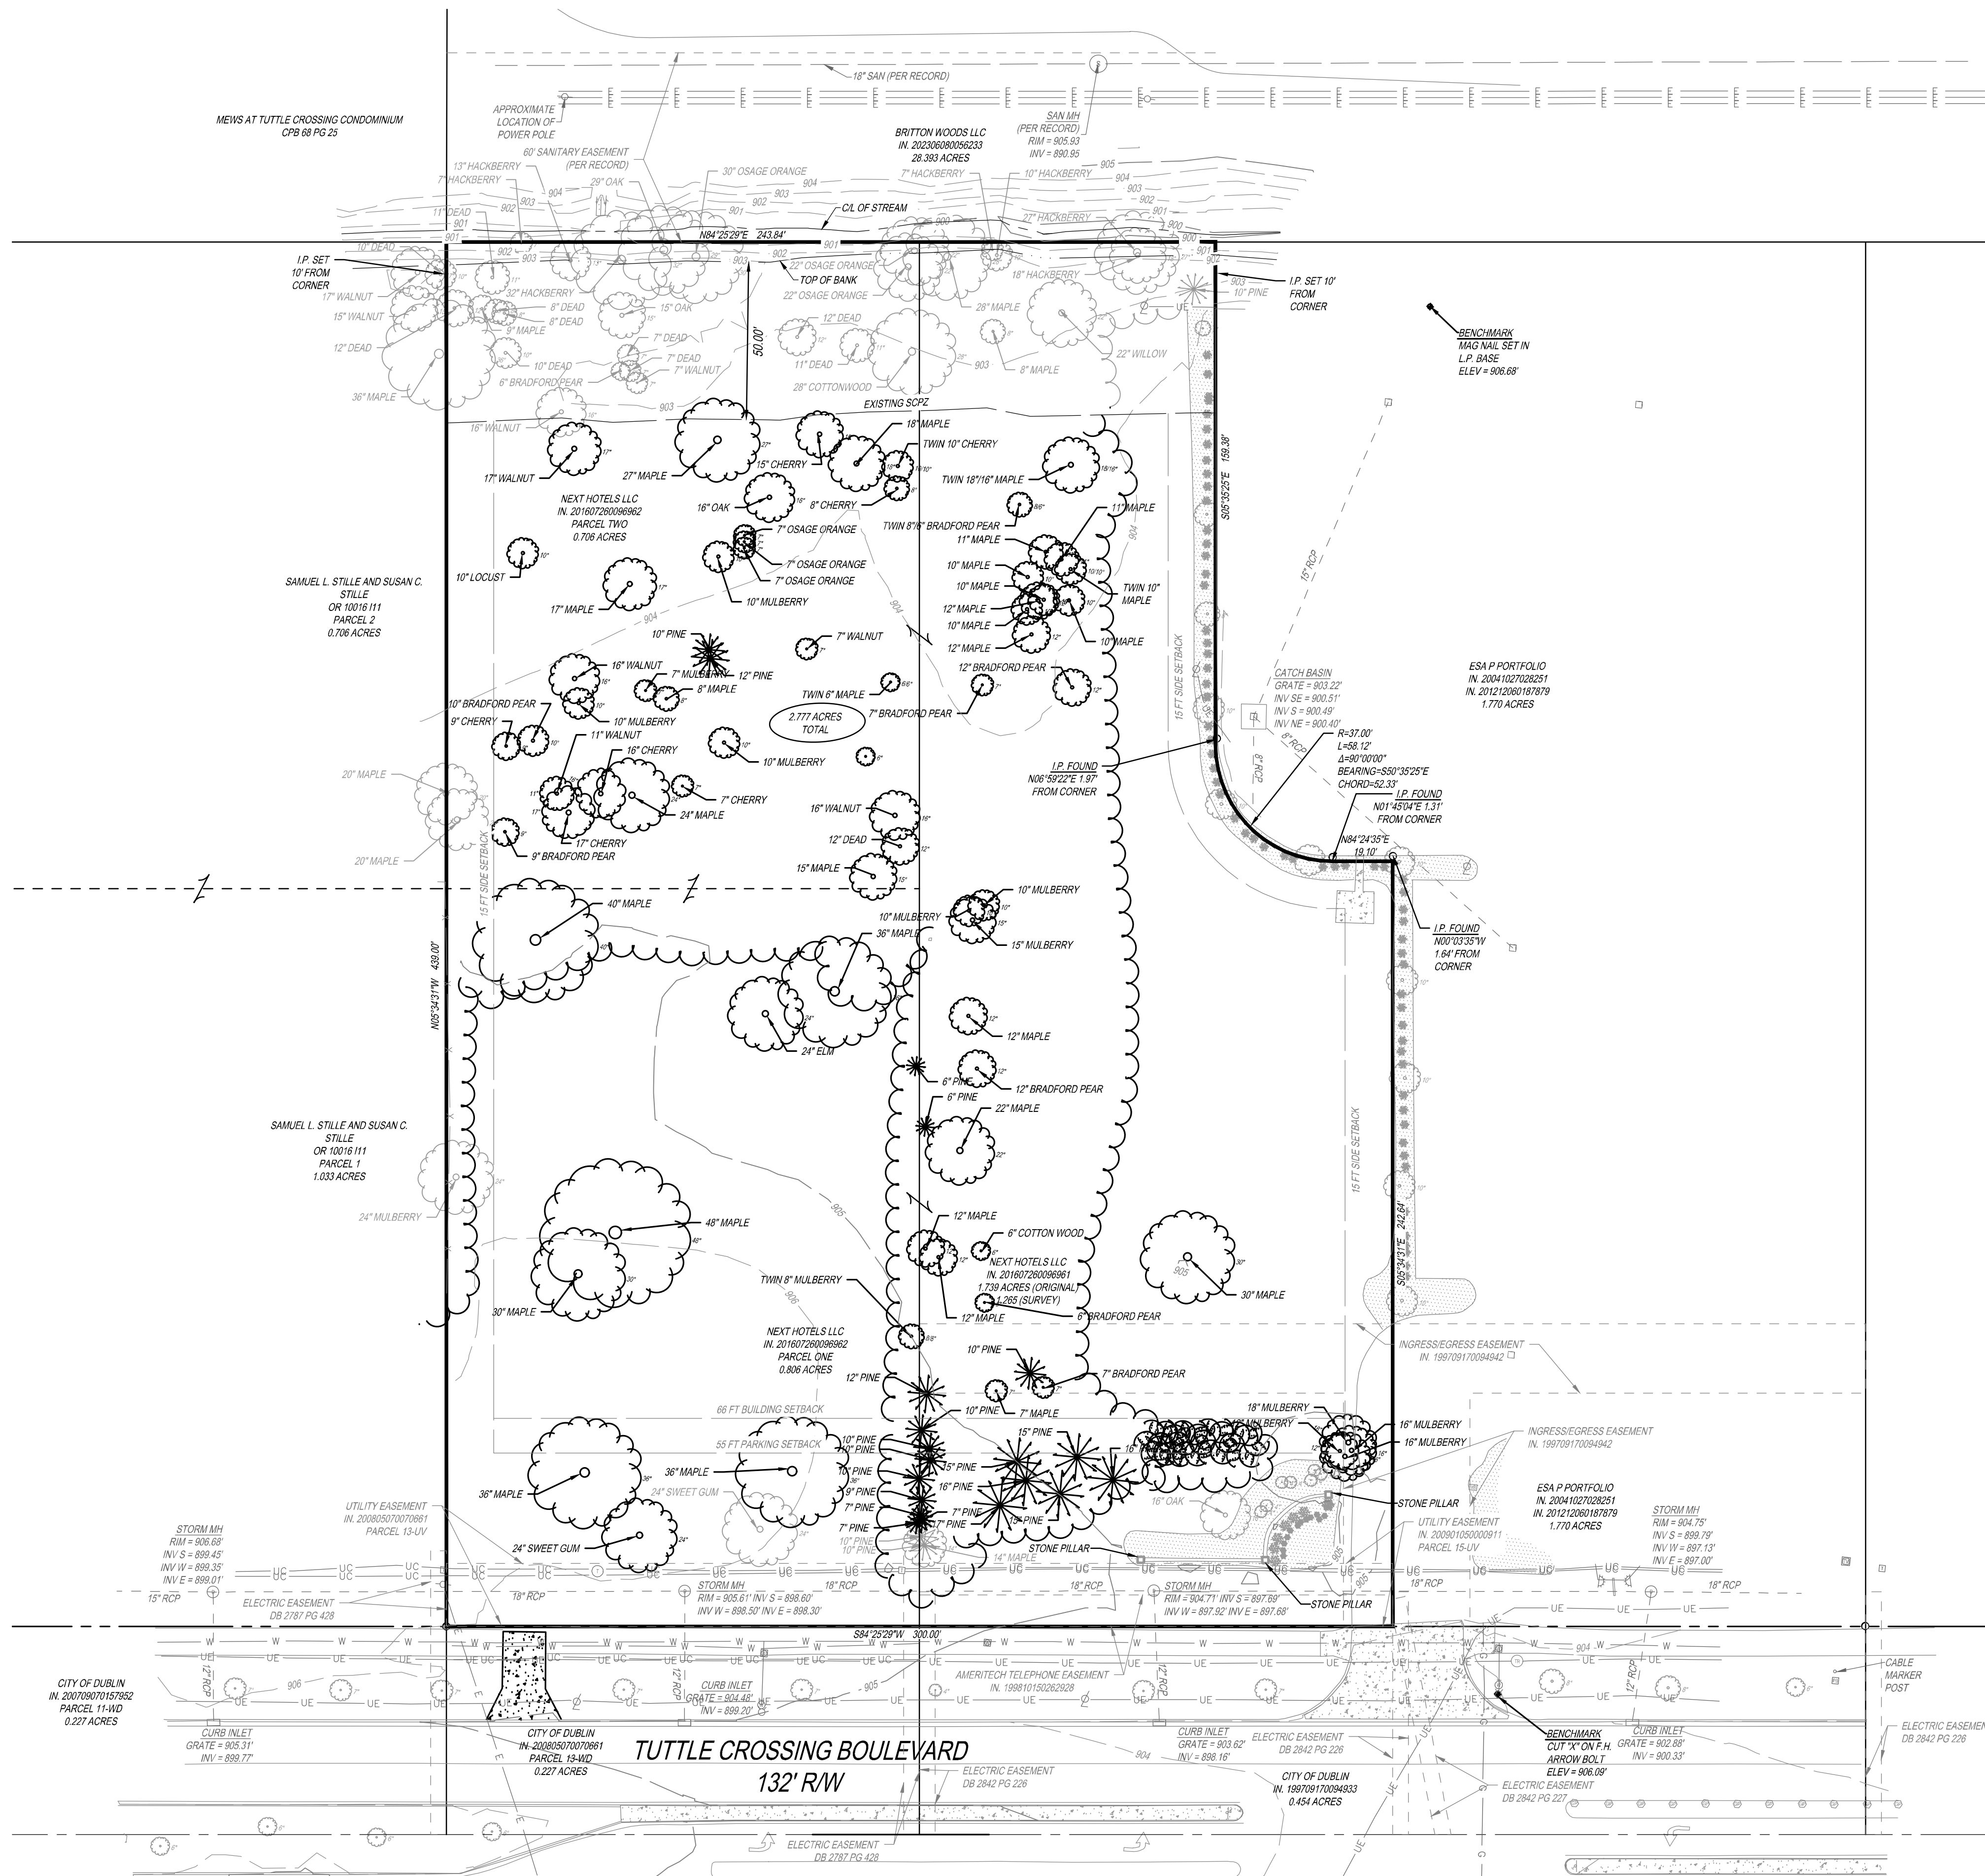

DEMOLITION LEGEND

- PINE TREE
- HARDWOOD TREE
- TREELINE

EXISTING LEGEND

- 5/8" IRON PIN FOUND
- BENCHMARK
- UTILITY POLE
- UNDERGROUND ELECTRIC
- GROUND LIGHT
- ELECTRIC BOX
- LIGHT POLE
- TELEPHONE PEDESTAL
- TELEPHONE MANHOLE
- GAS MAIN
- UNDERGROUND CABLE TV
- PULL BOX
- CABLE/TV BOX
- WATER MAIN
- FIRE HYDRANT
- WATER VALVE
- WATER MANHOLE
- SANITARY MANHOLE
- CLEAN OUT
- SANITARY SEWER
- STORM MANHOLE
- STORM SEWER
- CATCH BASIN
- INLET
- DOWN SPOUT
- SIGN
- GUARD POST (PIPE BOLLARD)
- MAILBOX
- PINE TREE
- HARDWOOD TREE
- CONTOUR LINES
- CONCRETE
- LANDSCAPE AREA

TREE REMOVAL QUANTITIES (NOT REPLACED)

	QUANTITY	CUMULATIVE TRUNK DIA. (INCHES) TO BE REMOVED
DEAD	1	8
BRADFORD PEAR	8	77
EVERGREEN	20	220
TOTAL	16	155

TREE REMOVAL QUANTITIES (FOR TREE REPLACEMENT)

	QUANTITY	CUMULATIVE TRUNK DIA. (INCHES) TO BE REMOVED
MAPLE	29	582
COTTONWOOD	1	6
ELM	1	24
CHERRY	7	92
WALNUT	5	67
OAK	1	16
LOCUST	1	10
MULBERRY	12	150
OSAGE ORANGE	3	21
SWEET GUM	1	24
TOTAL	61	992




CIVIL ENGINEERING | www.kleingers.com
SURVEYING | 350 Worthington Rd
LANDSCAPE ARCHITECTURE | Westerville, OH 43082
 614.882.4311

SEAL:

NO.	DATE	DESCRIPTION

CONCORD EXTENDED STAY HOTEL
TUTTLE CROSSING BLVD.
FRANKLIN COUNTY,
DUBLIN, OH 43016

PROJECT NO: 230622.000
 DATE: 08-11-2023

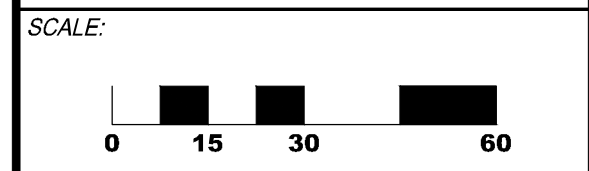

TREE REMOVAL PLAN

SHEET NO: **2/2**