
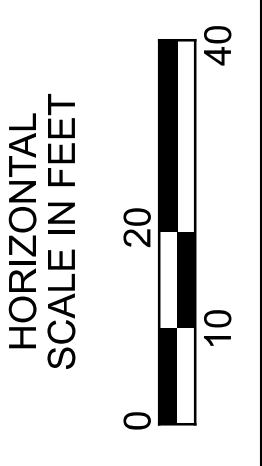


NOTE:  
FOR SHARED USE PATH CURVE DATA, SEE SHEET 2.

**LEGEND**

	PROPOSED SHARED USE PATH (ASPHALT)	(ATG)	ADJUST TO GRADE
	PROPOSED DETECTABLE WARNING	(DND)	DO NOT DISTURB
	PAVEMENT REPLACEMENT		
	OR (TBR)		TO BE REMOVED

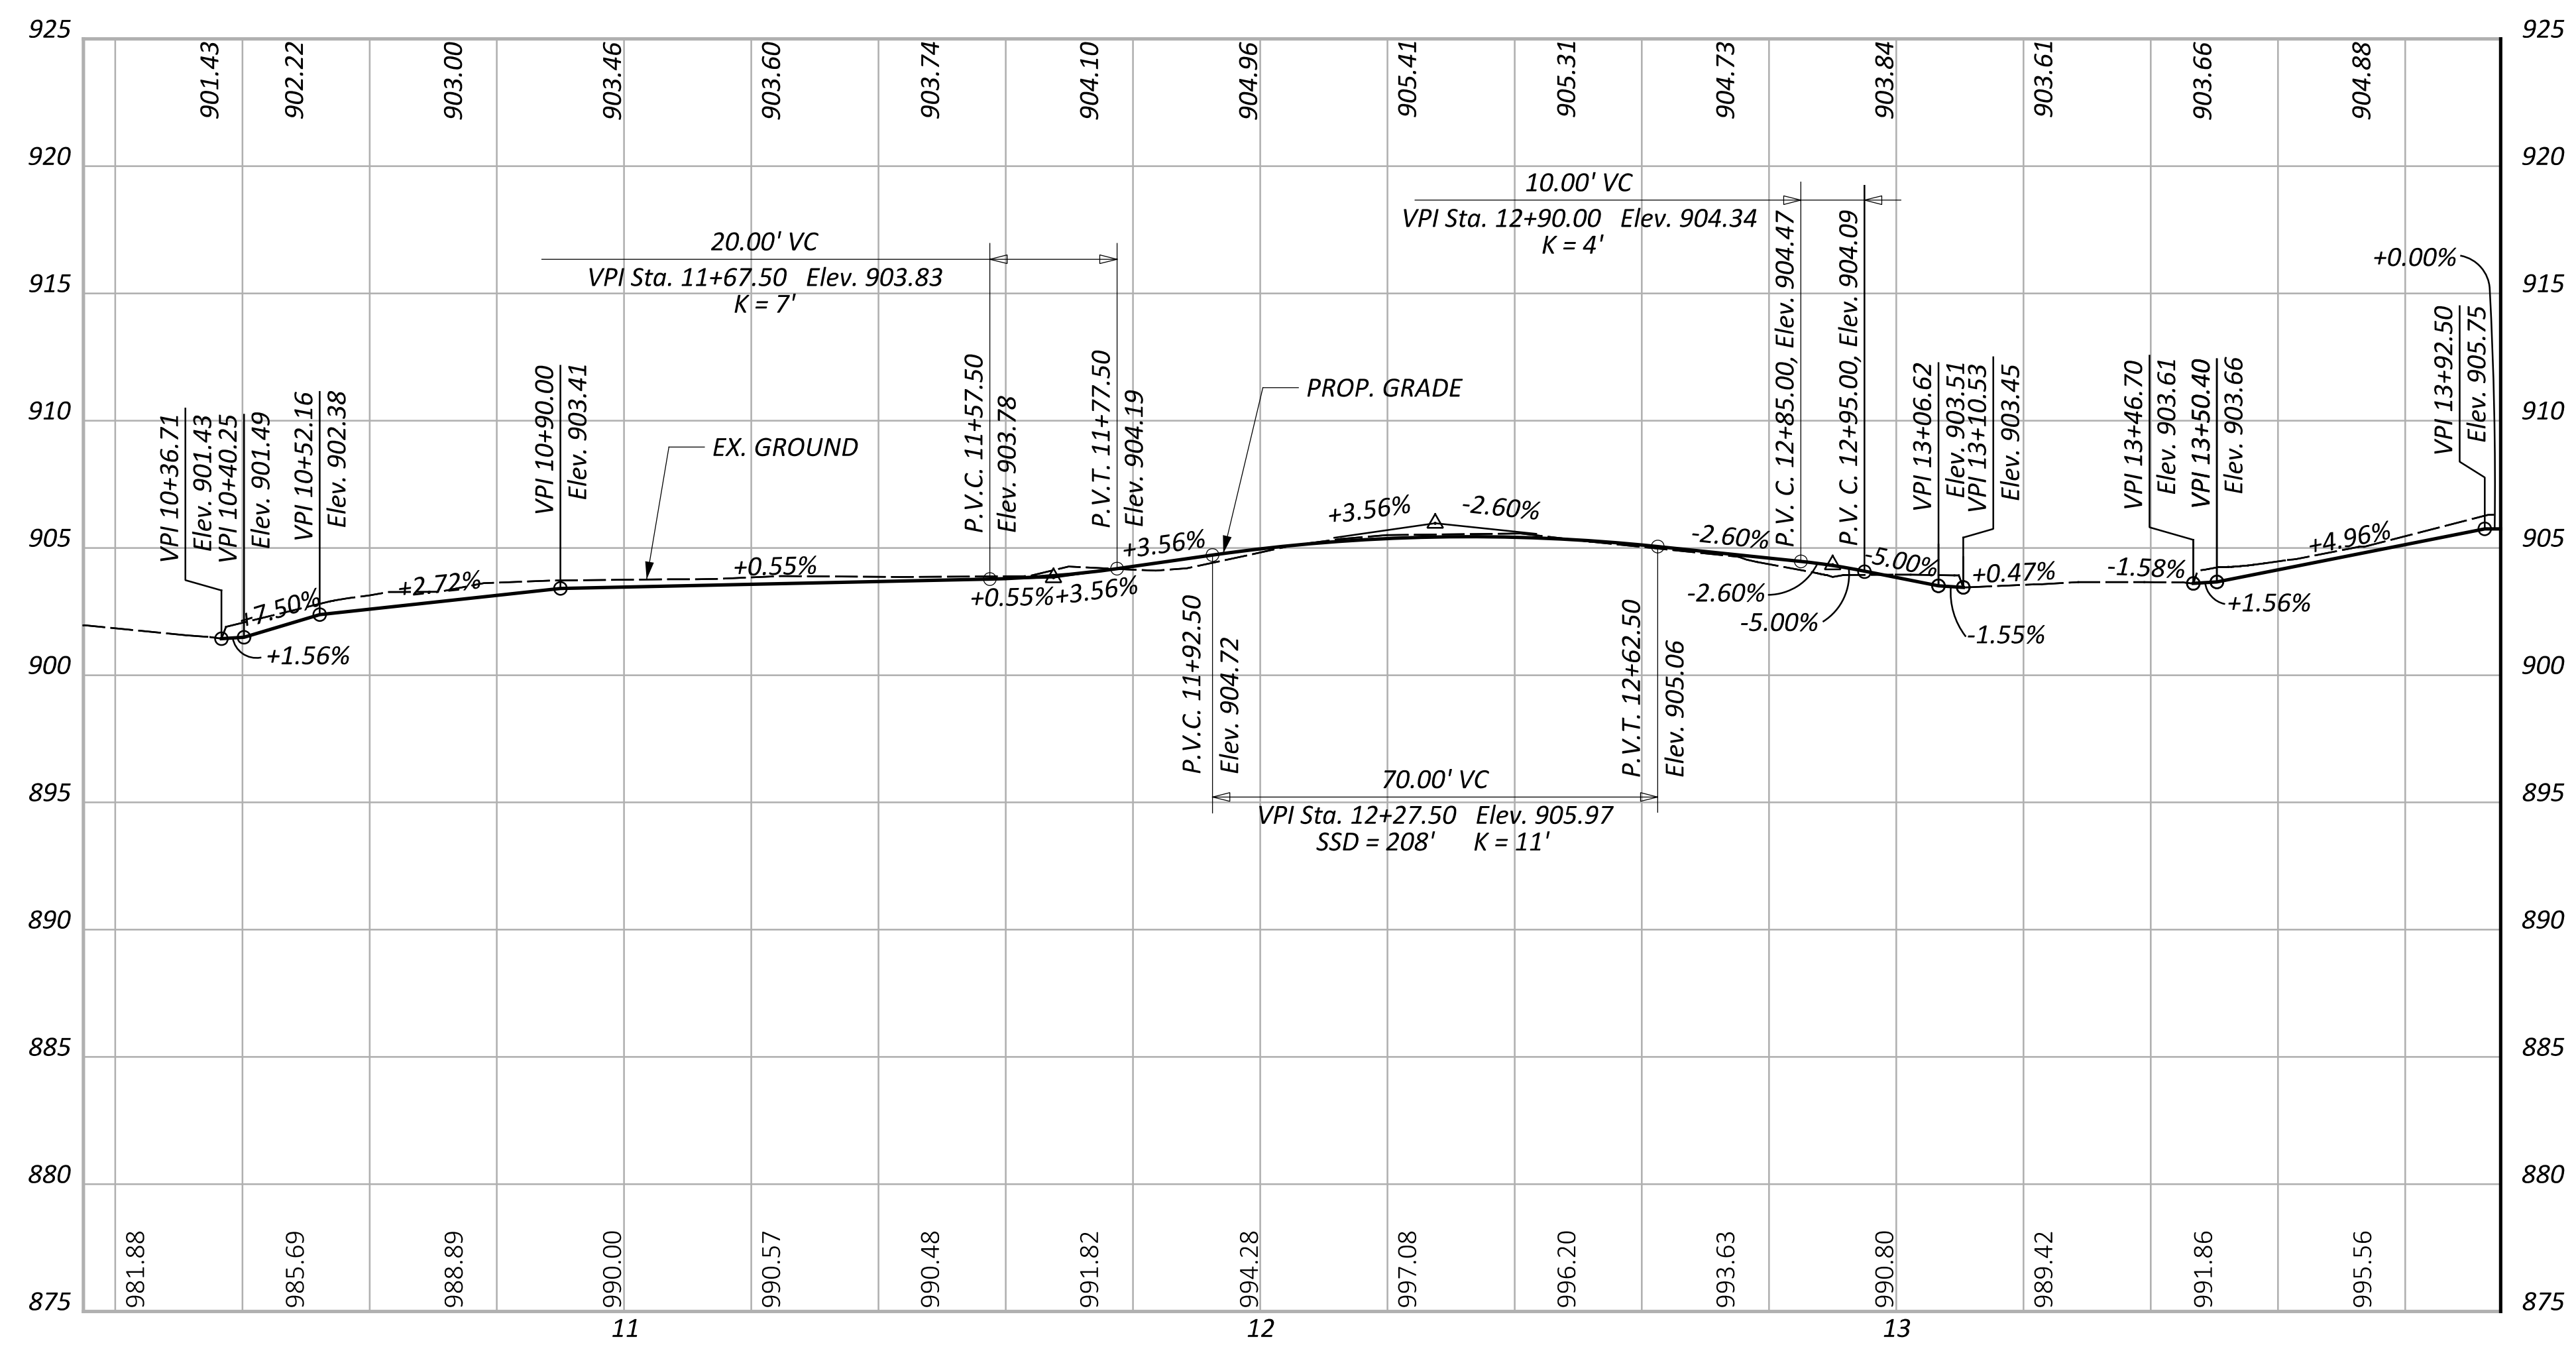

PLAN AND PROFILE - SHARED USE PATH  
STA. 10+31.71 TO STA. 13+95.00

DESIGN AGENCY  
  
 6350 PRESIDENTIAL GATEWAY  
 COLUMBUS, OHIO 43231  
 (614) 823-4549

DESIGNER  
 KSJ

REVIEWER  
 BBB 09/08/23

PROJECT ID  
 2211405

SHEET TOTAL  
 10 21