


116.5' Wide

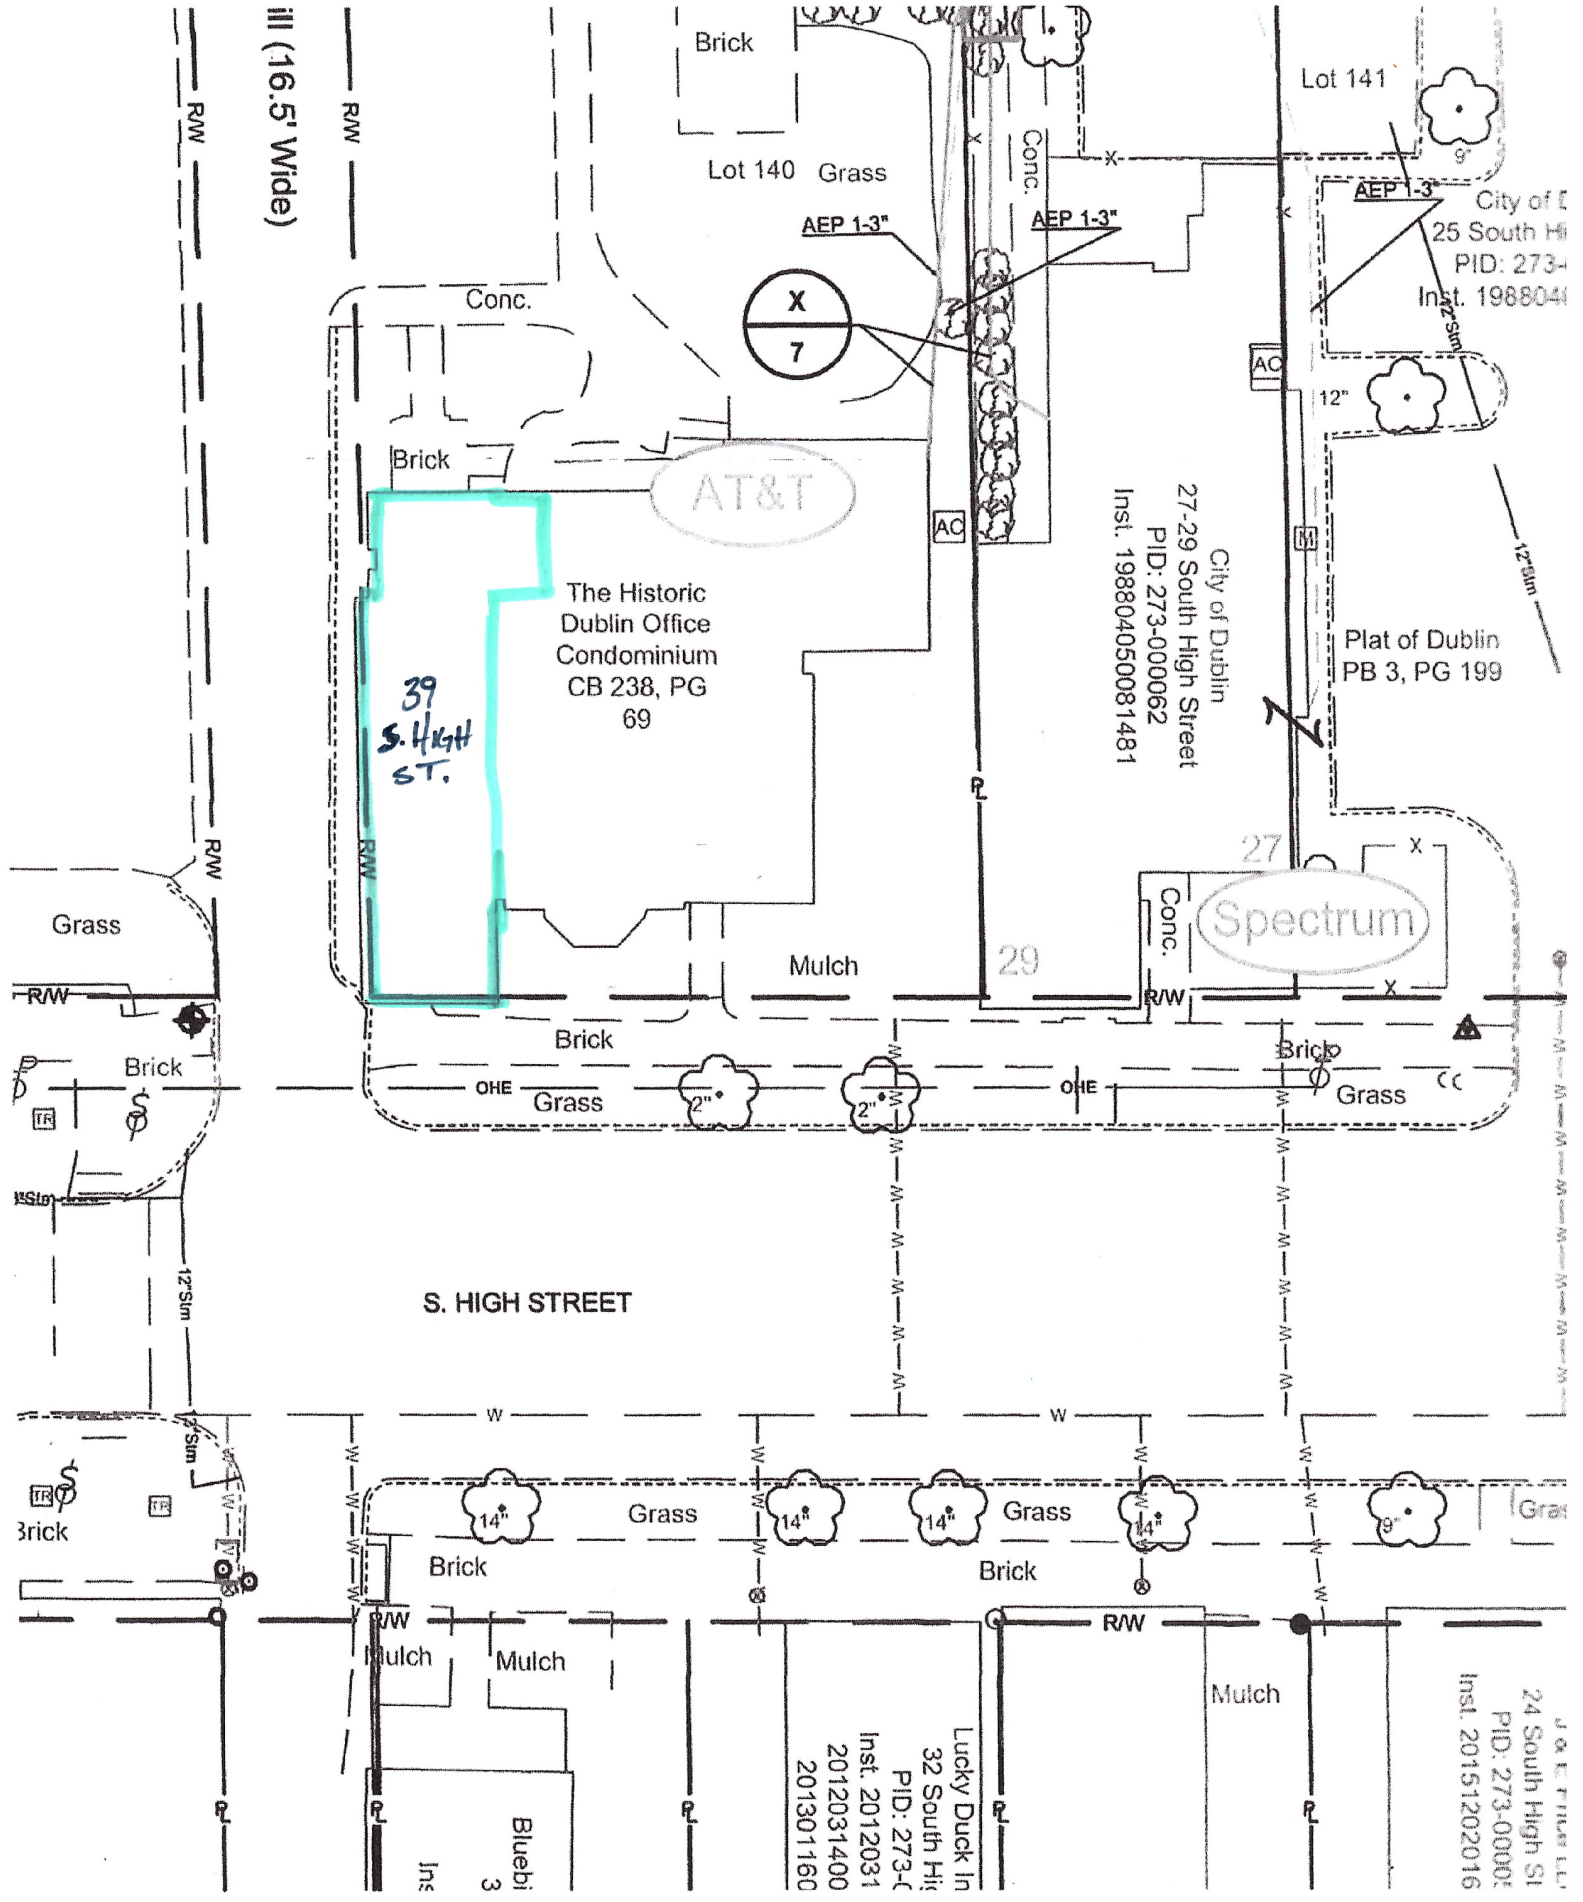

City of Dublin
25 South High Street
PID: 273-000062
Inst. 198804050081481

Plat of Dublin
PB 3, PG 199


Spectrum

S. HIGH STREET

J & E FRIEDMAN LLC
24 South High St
PID: 273-000062
Inst. 20151202016

Lucky Duck Inn
32 South High St
PID: 273-000062
Inst. 2012031400
201301160

Bluebird
3
Ins

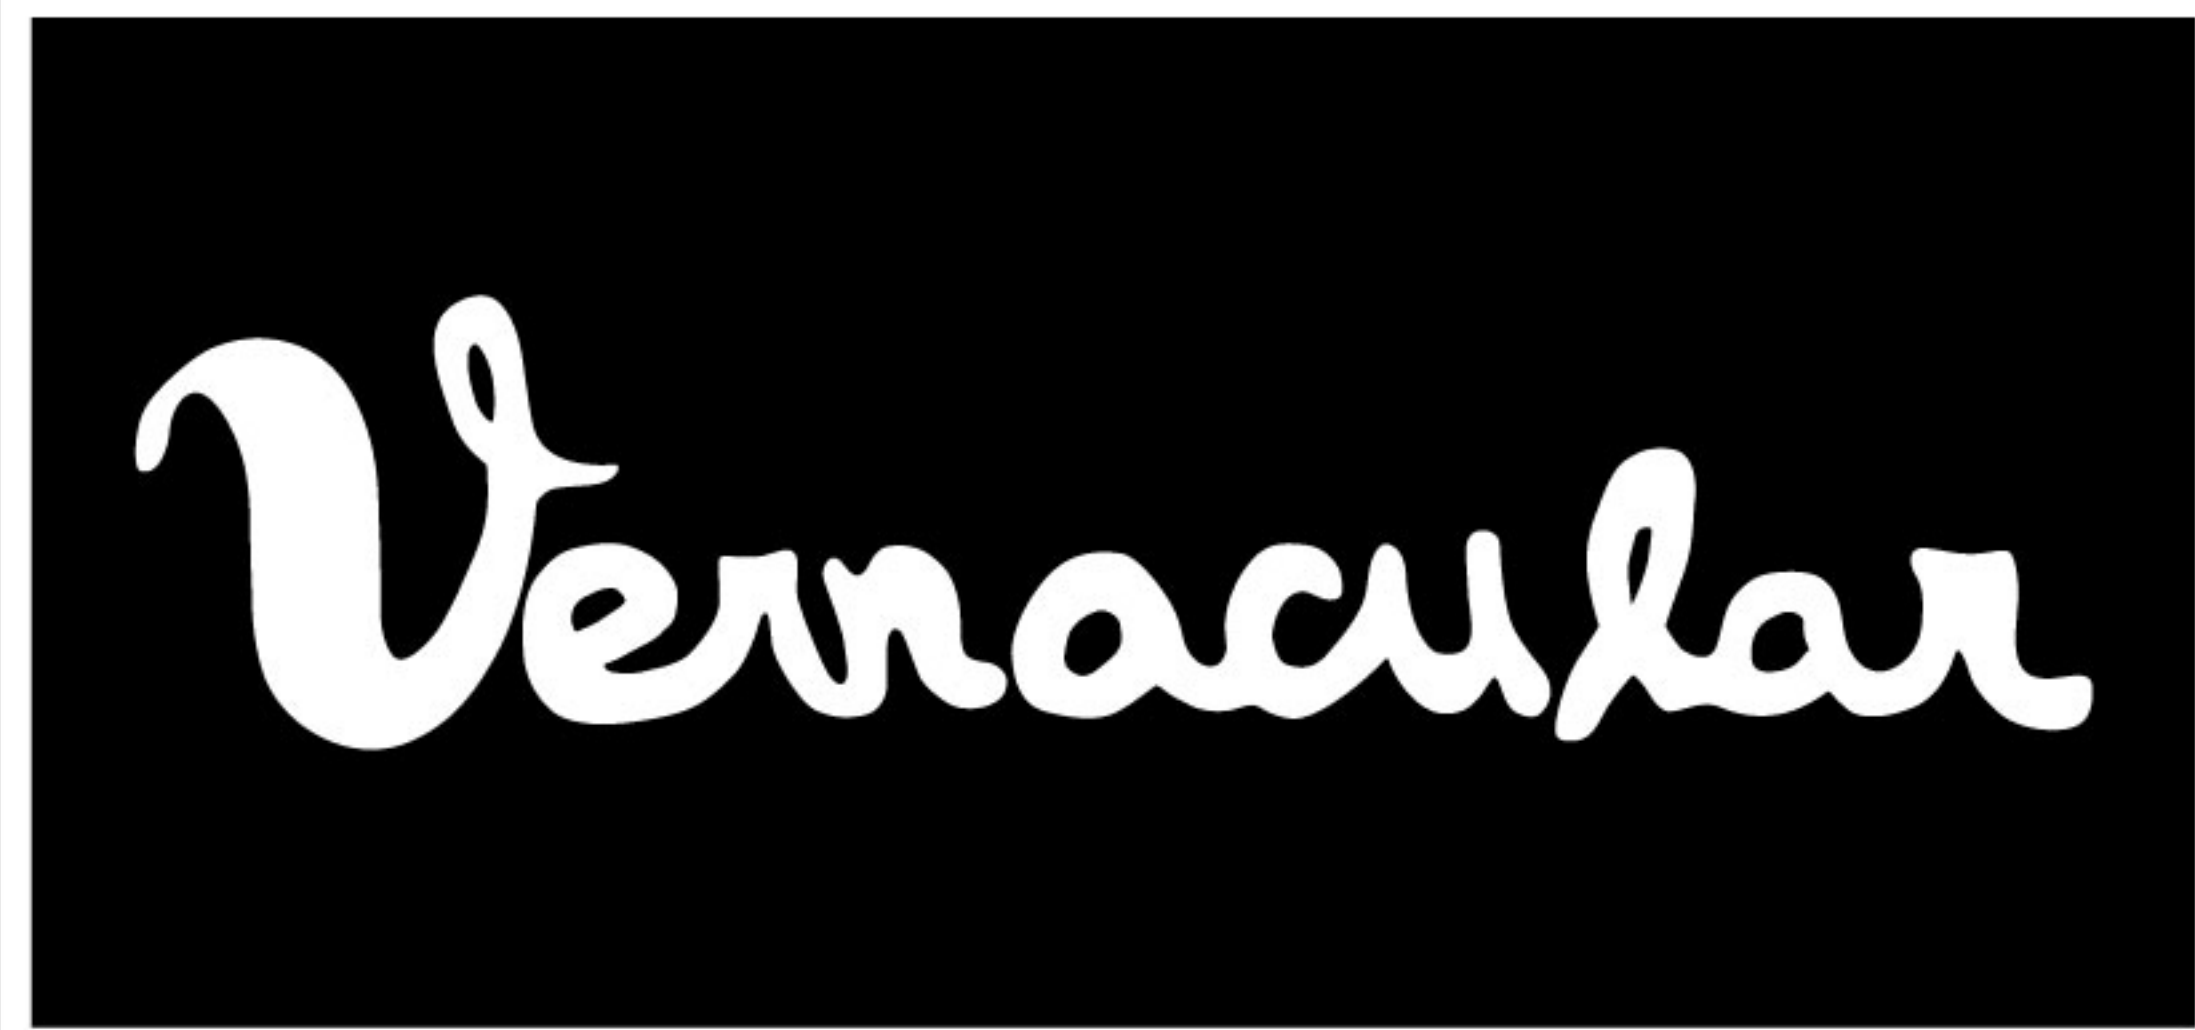

Depth of Sandblasted Letters - 0.5"



Project:

Vernacular

Drawing Title:

Exhibit Drawing

Notes:

Installed to building
with Tapcon Bolts

FASTSIGNS
Make Your Statement™

2829 Festival Ln • Dublin, OH 43017
86@fastsigns.com • Phone: 614-793-1996

59.8"

13.85"

Vernacular

Existing



Proposed



Project:

Vernacular

Drawing Title:


Exhibit Drawing

Notes:

Cut to Shape
1" HDU Fastened with
3" Aluminum Studs 3/16 Thick

FASTSIGNS
Make Your Statement™

2829 Festival Ln • Dublin, OH 43017
86@fastsigns.com • Phone: 614-793-1996

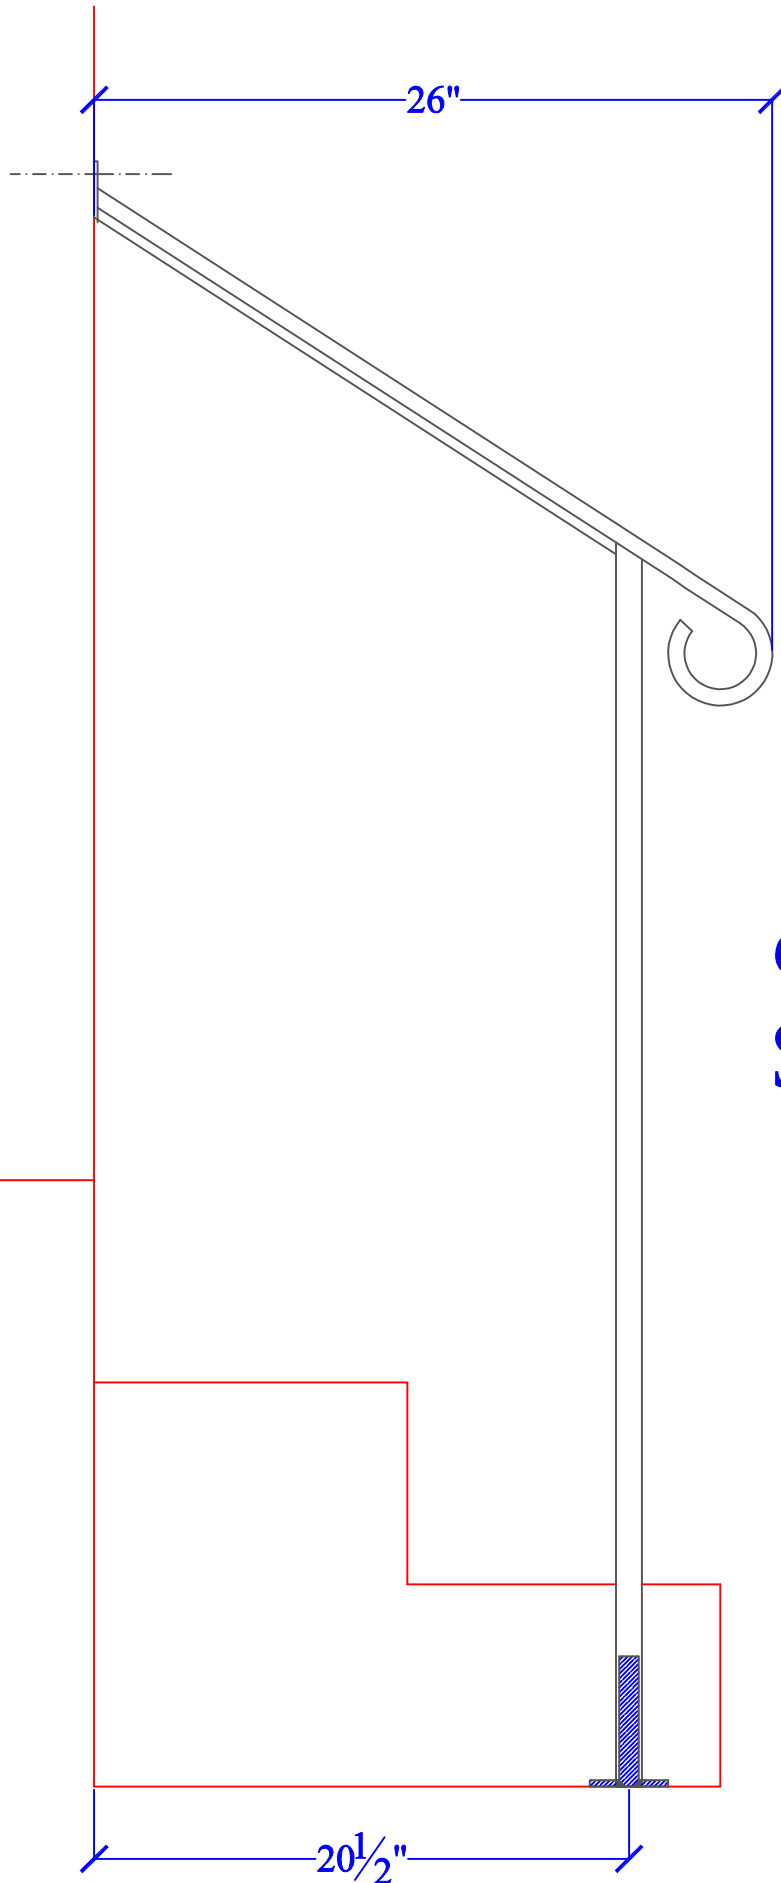

door #2
\$200 each

