


111 (16.5' Wide)

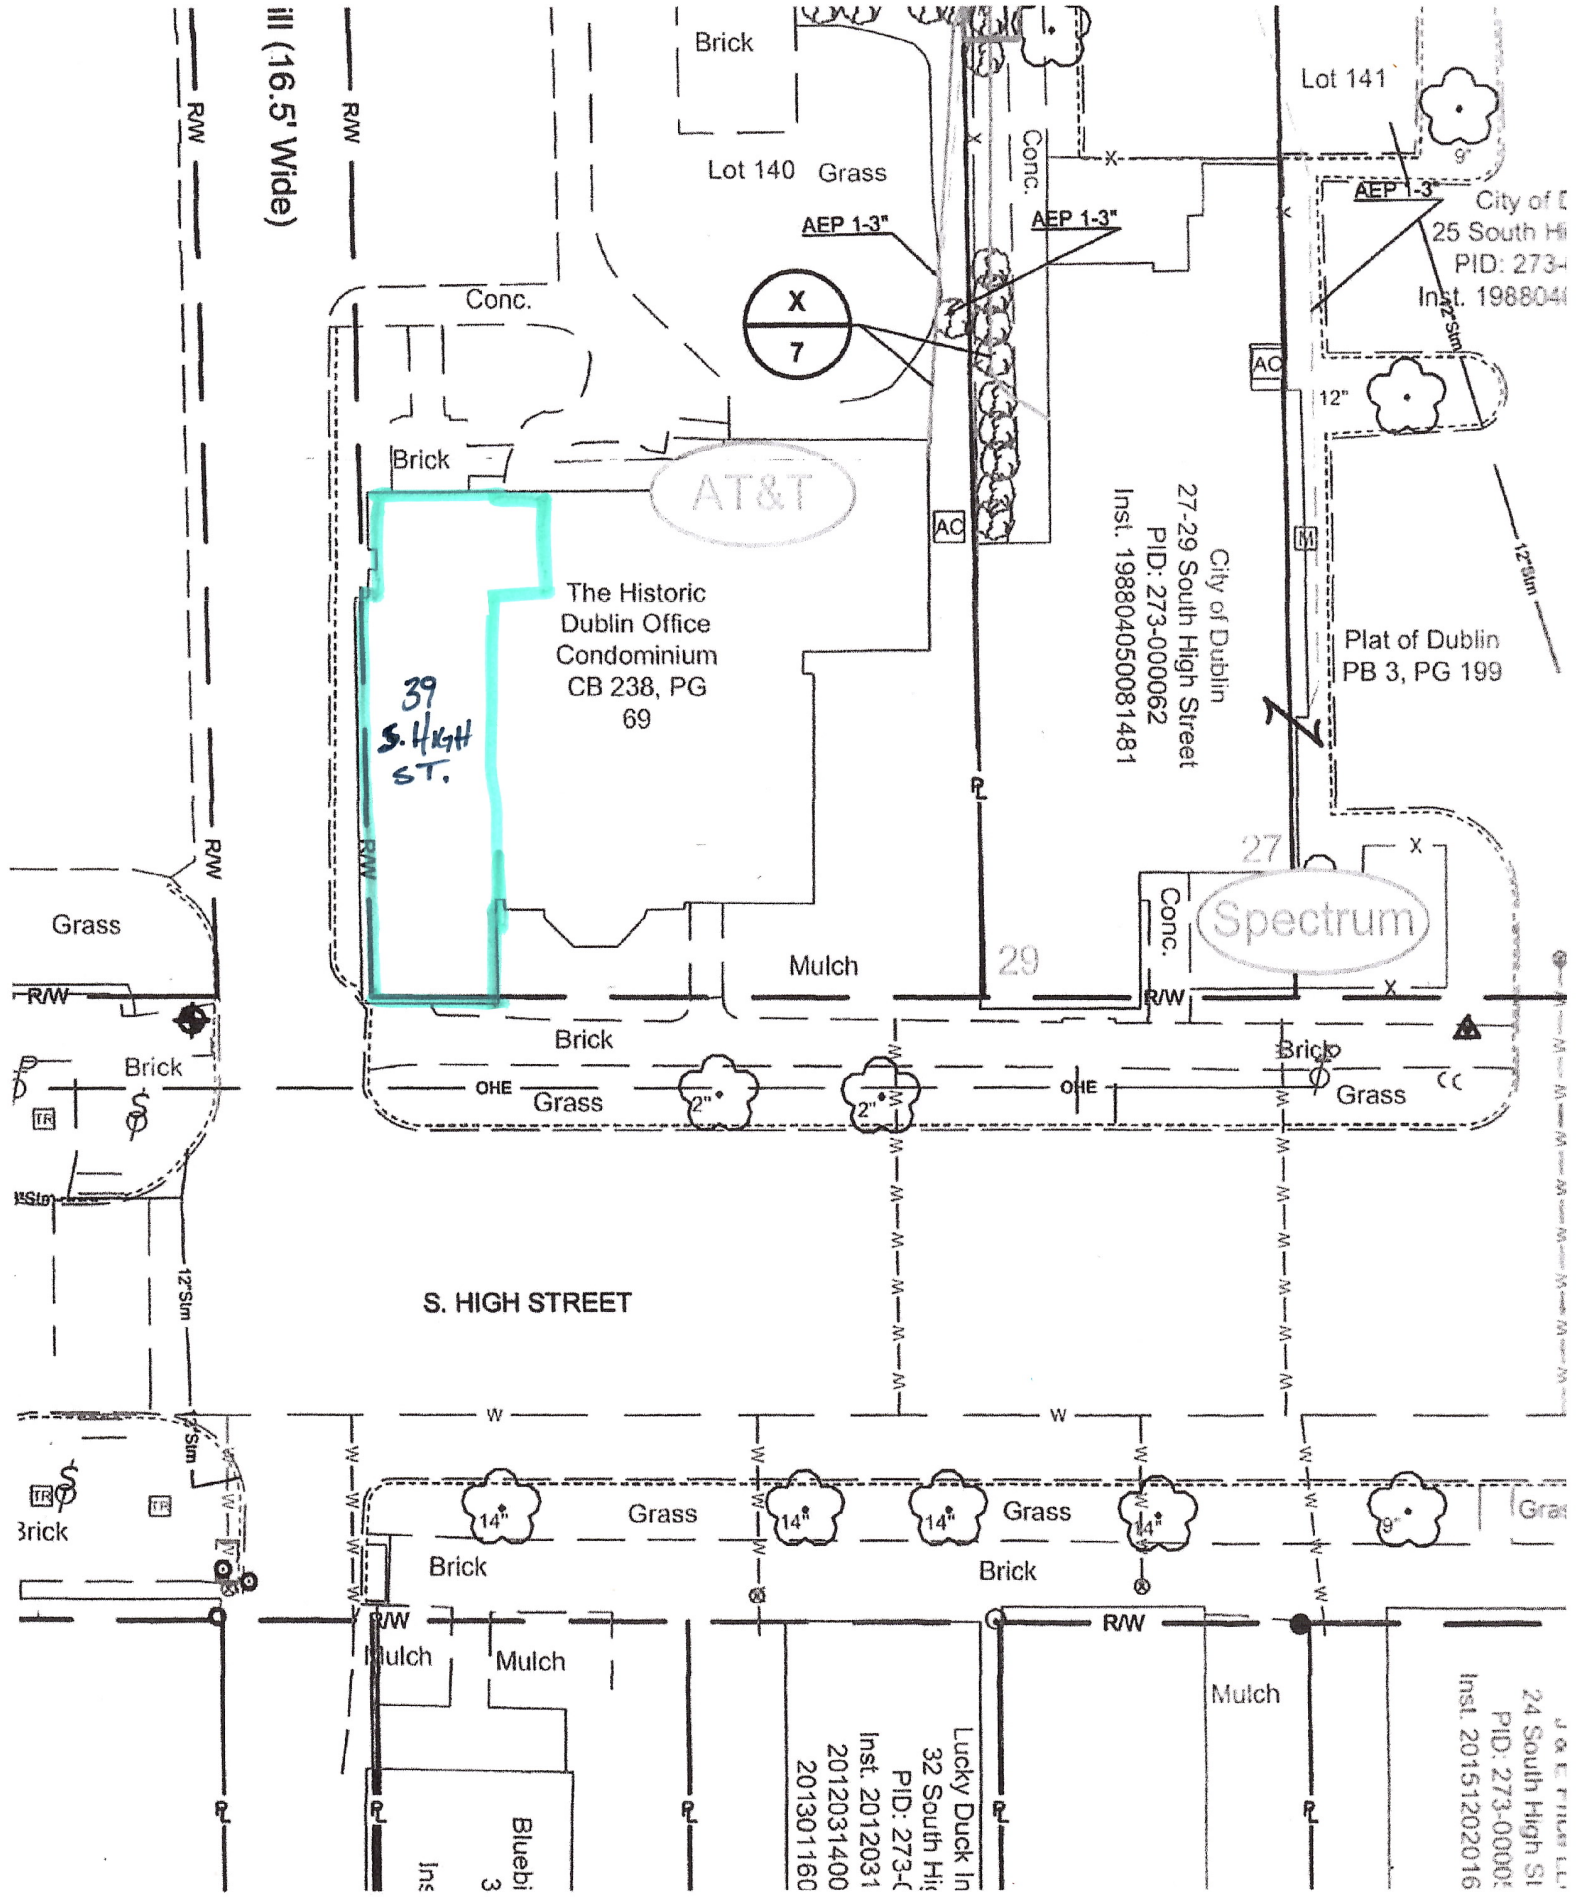

J & E FILLES L.L.C.
 24 South High St
 PID: 273-000062
 Inst. 20151202016

Lucky Duck In
 32 South Hi
 PID: 273-0
 Inst. 2012031
 2012031400
 201301160

Bluebi
 3
 Ins

59.8"

13.85"

Vernacular

Existing



Proposed



Project:

Vernacular

Drawing Title:


Exhibit Drawing

Notes:

Cut to Shape
 1" HDU Fastened with
 3" Aluminum Studs 3/16 Thick

FASTSIGNS
 Make Your Statement™

2829 Festival Ln • Dublin, OH 43017
 86@fastsigns.com • Phone: 614-793-1996

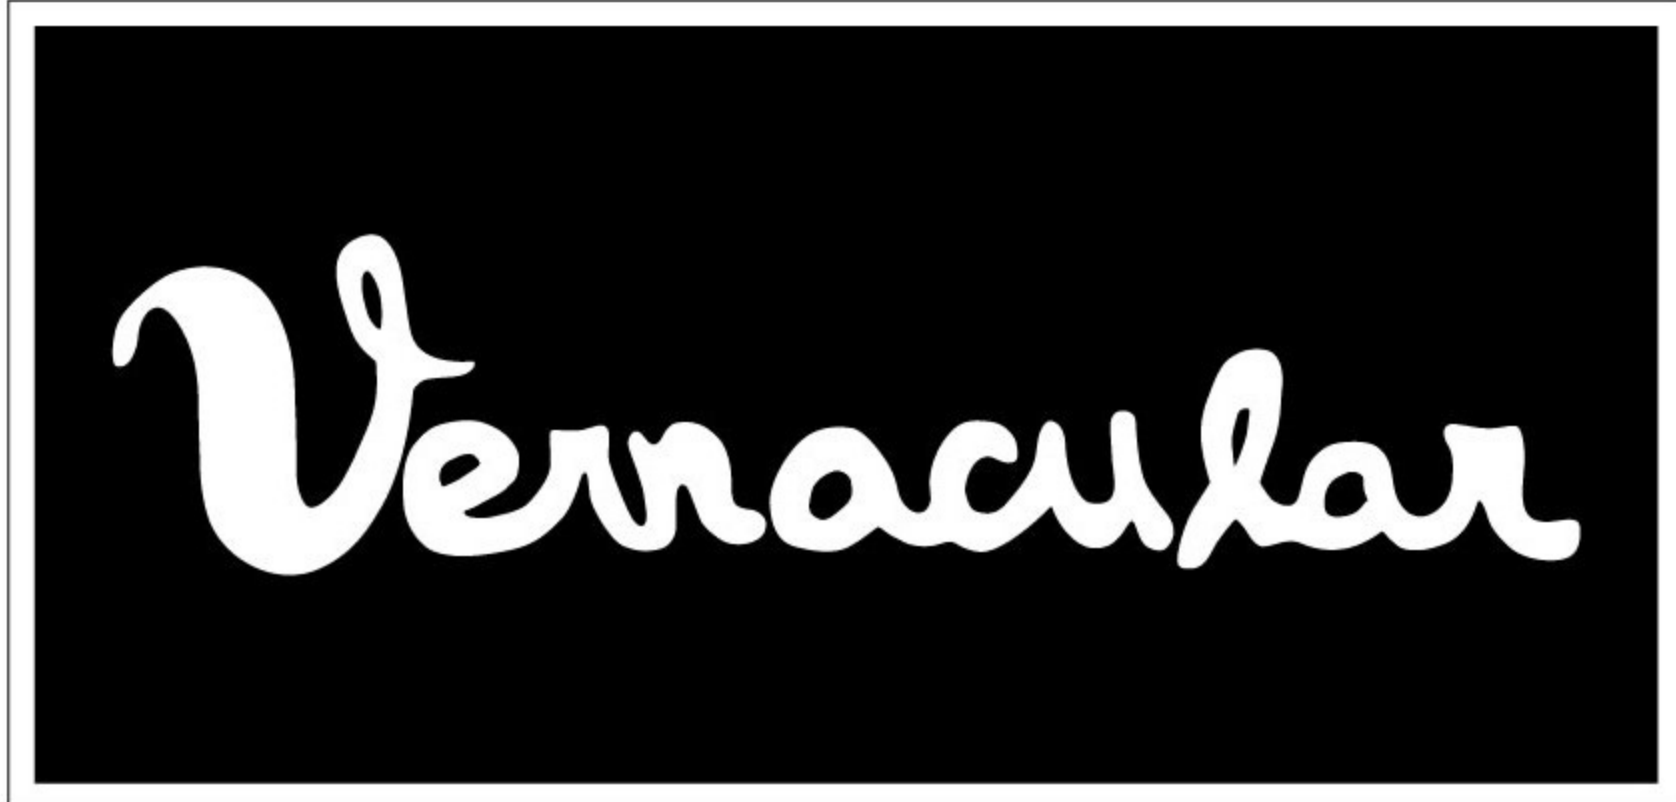

Depth of Sandblasted Letters - 0.5"





Project:
Vernacular

Drawing Title:
Exhibit Drawing

Notes:
Installed to building
with Tapcon Bolts

FASTSIGNS
Make Your Statement™
2829 Festival Ln • Dublin, OH 43017
86@fastsigns.com • Phone: 614-793-1996

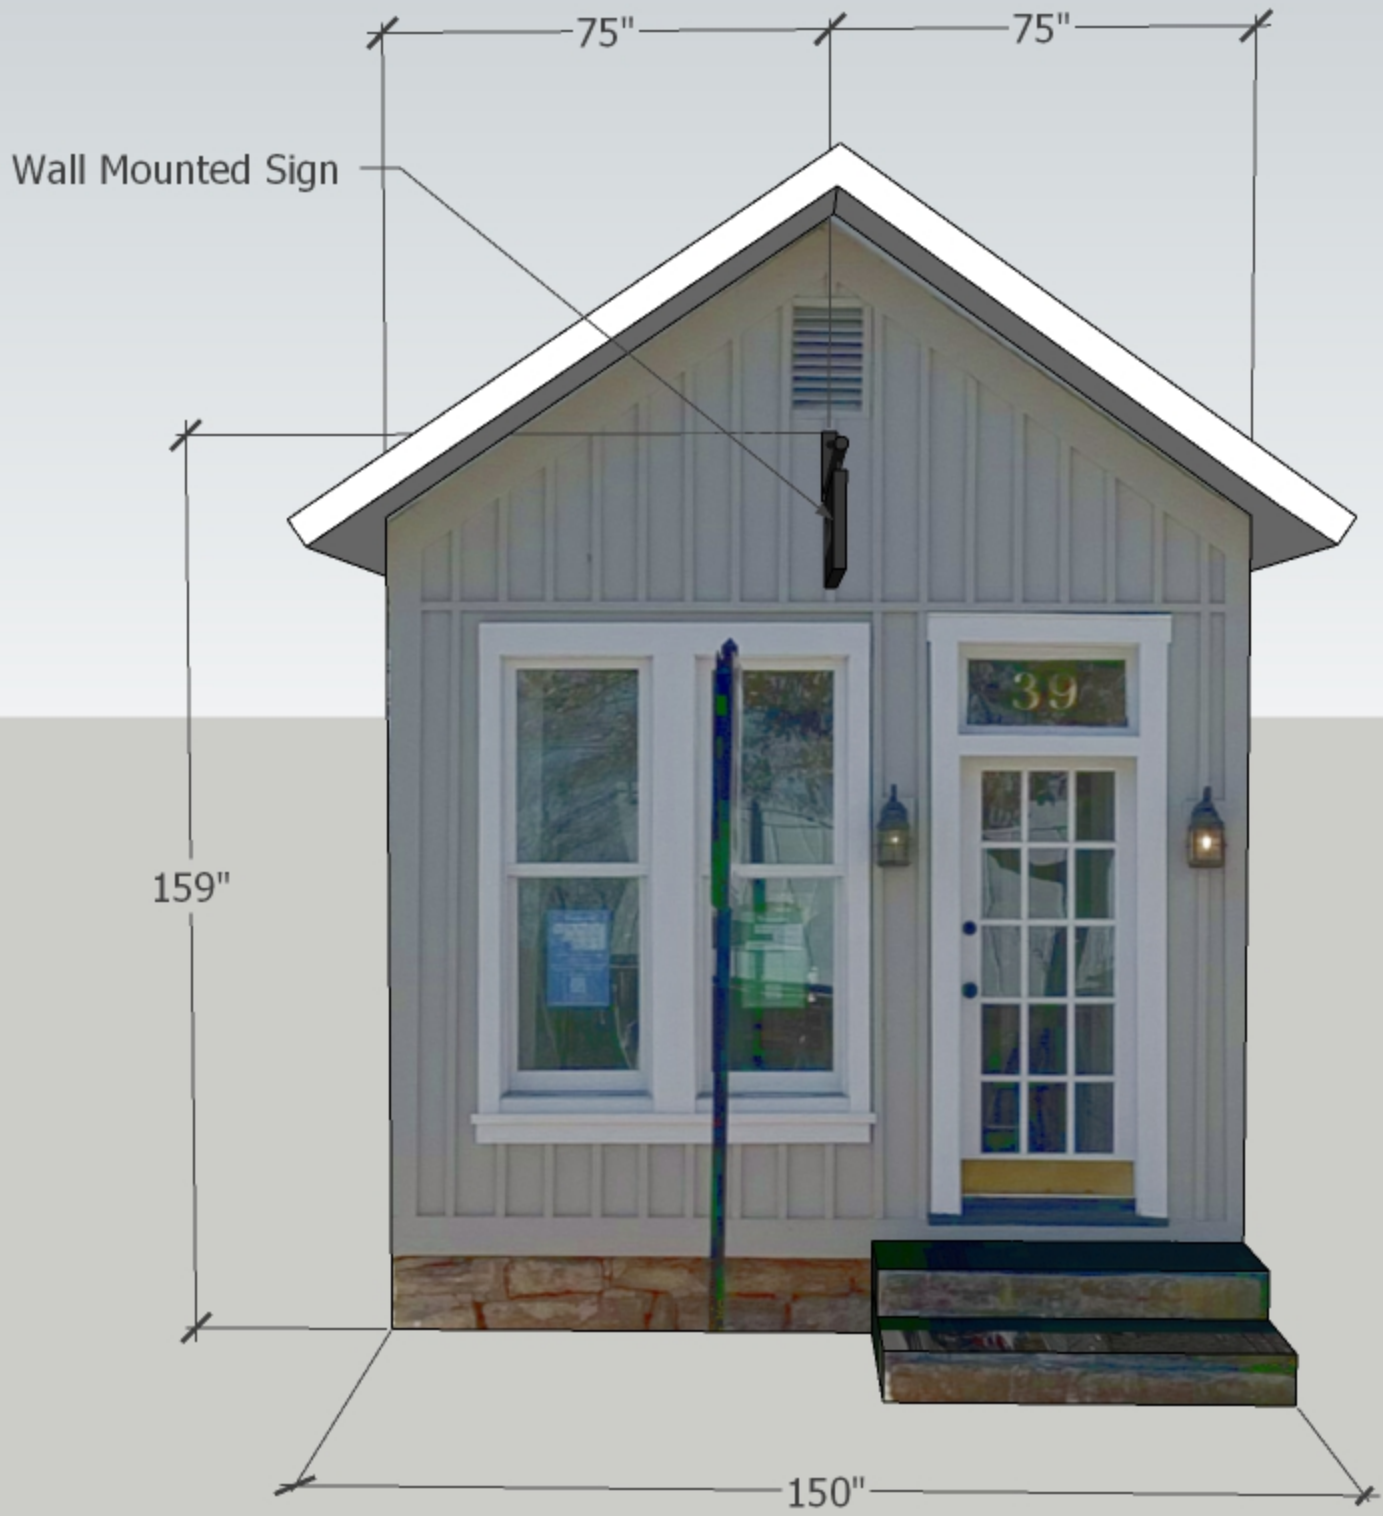

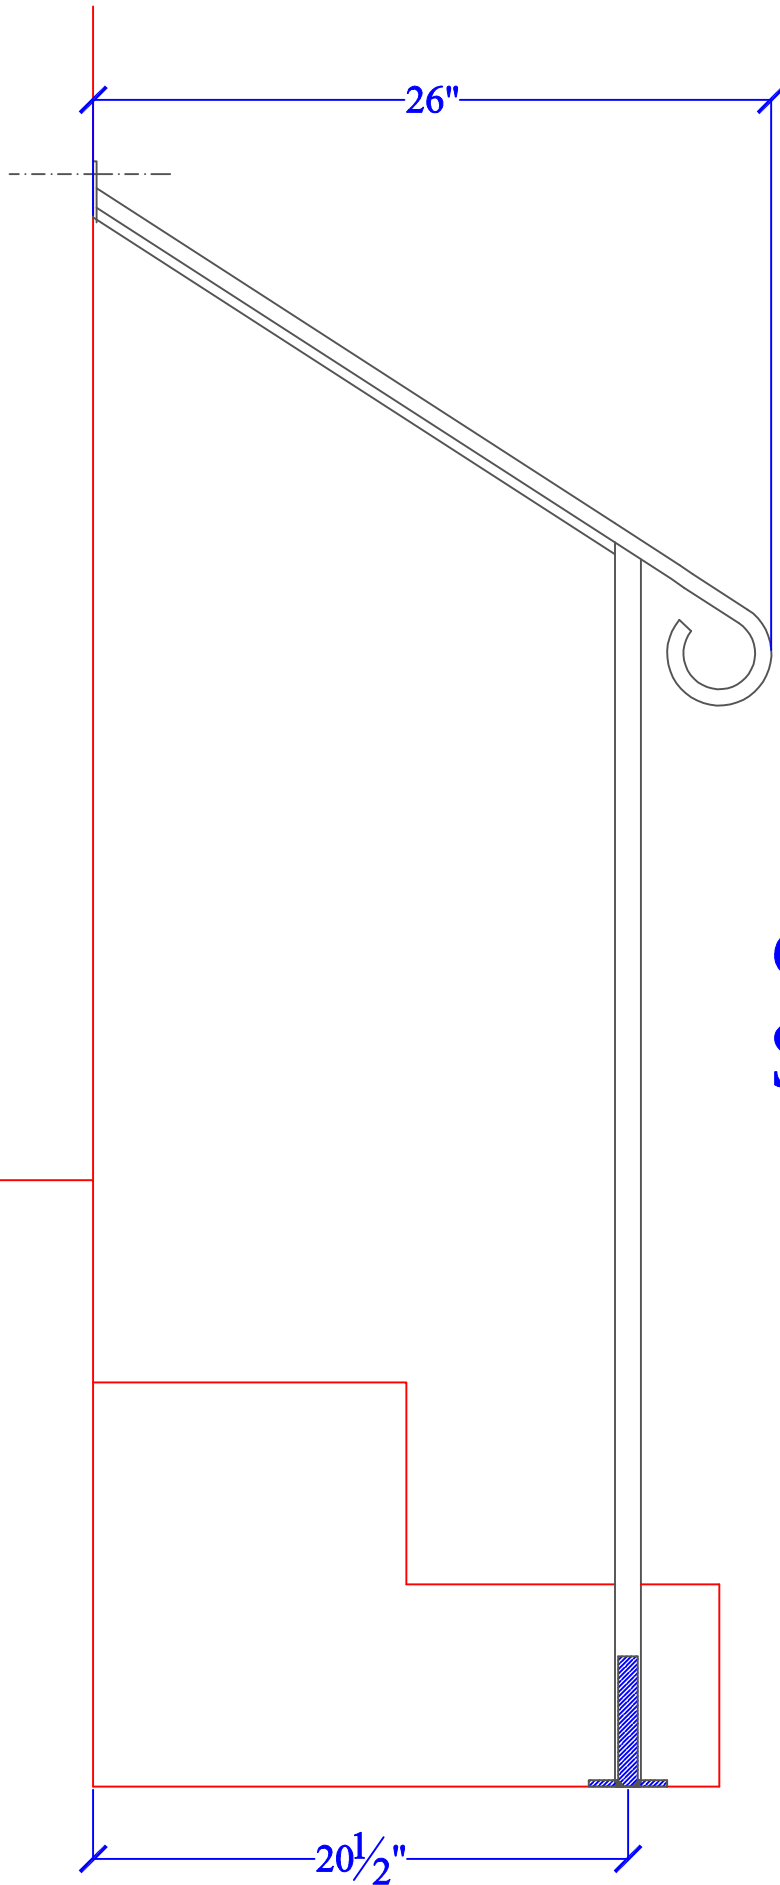

door #2
\$200 each