




C:\USERS\ELMASIAN\ELMASIAN ENGINEERING, LLC\ONE DRIVE - ELMASIAN ENGINEERING, LLC\DWG\MCD001\CADD\MCD001.DWG 9/18/2017

NORTHWEST ASSEMBLY OF GOD, INC.
20.766 AC.
O.R. 256, PG. 561
3.898 AC RESIDUAL
O.R. 102, PG. 6
TAX ACREAGE=24.362


PROPOSED BUILDING
21,411 S.F.
FF=931.60

EXISTING RADIANT LIFE
CHURCH BUILDING
F/F VARIES

SITE DIMENSION PLAN
SCALE: 1" = 20'

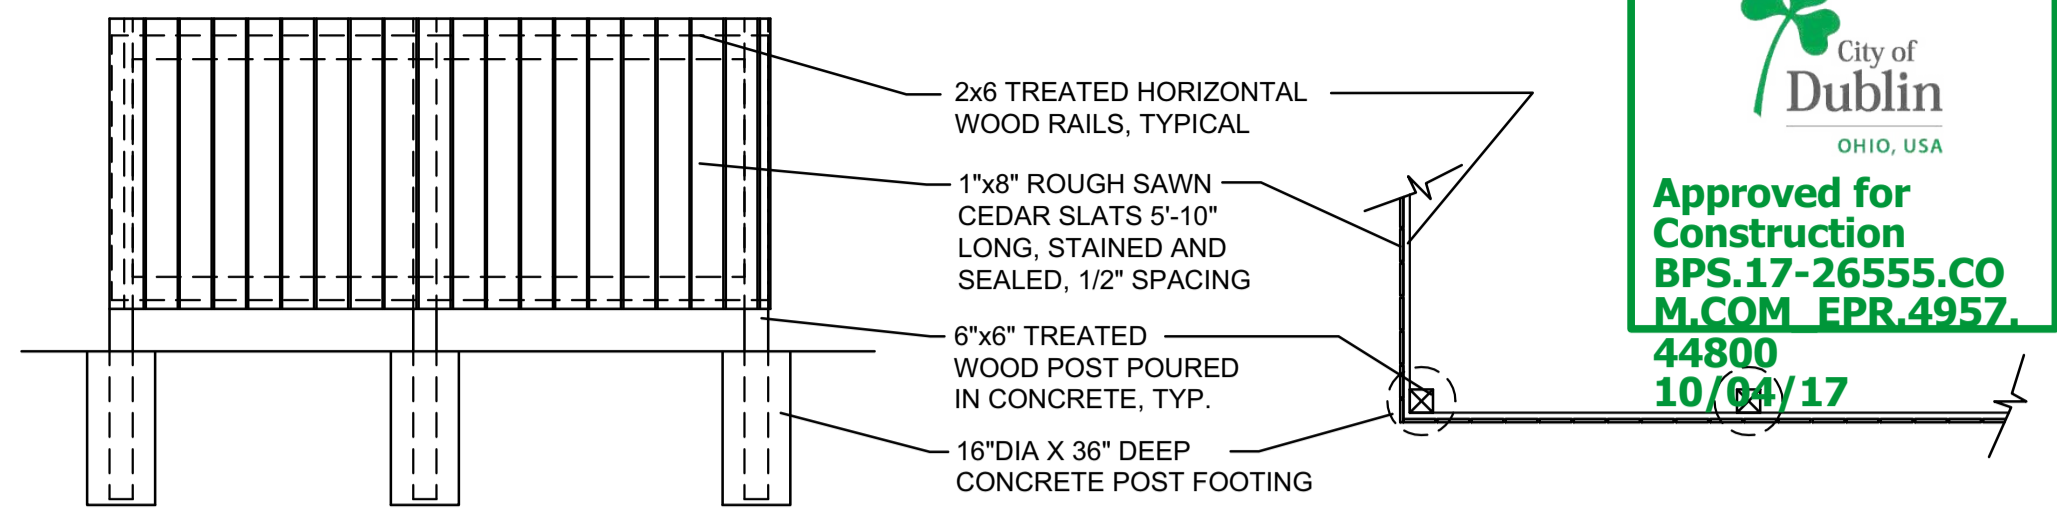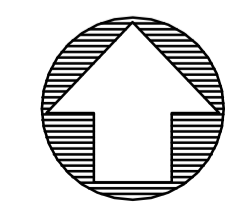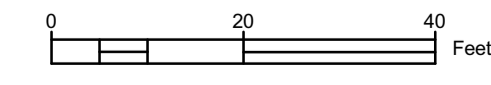

SCREENING FENCE DETAIL
NO SCALE

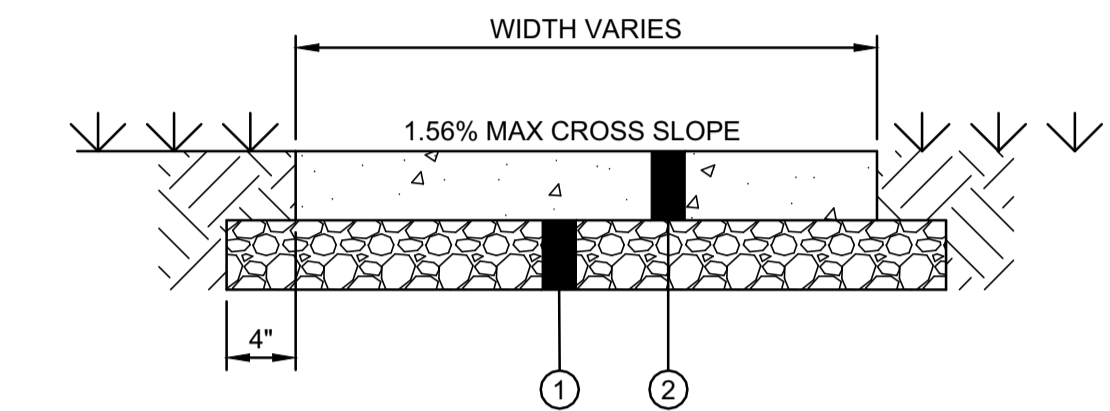

- ① ITEM 608 4" CONCRETE WALK (CLASS "G" CONCRETE)
- ② ITEM 304 4" AGGREGATE BASE


SIDEWALK SECTION
NO SCALE

LEGEND

PROPOSED 4" THICK CONCRETE SIDEWALK

NOTES:

1. ALL DIMENSIONS SHOWN ON THE PLANS SHALL BE FIELD VERIFIED BY THE CONTRACTOR PRIOR TO CONSTRUCTION. CONTRACTOR SHALL NOTIFY THE CONSTRUCTION MANAGER IF ANY DISCREPANCIES EXIST. PRIOR TO PROCEEDING WITH CONSTRUCTION FOR NECESSARY PLAN CHANGES. NO EXTRA COMPENSATION SHALL BE PAID TO THE CONTRACTOR FOR WORK HAVING TO BE REDONE DUE TO DIMENSIONS SHOWN INCORRECTLY ON THESE PLANS, IF SUCH NOTIFICATION IS NOT GIVEN.
2. ALL EXTERIOR SITE SPECIFIC PORTLAND CONCRETE CEMENT SHALL MEET THE LATEST EDITION OF THE DEPARTMENT OF TRANSPORTATION SPECIFICATIONS FOR CURING AND INSTALLATION. THE MINIMUM PCC ALLOWED IS 3000 P.S.I. AT 28 DAY, WITH AIR ENTRAINMENT MEETING THE DOT REQUIREMENTS.
3. REFER TO ARCHITECTURAL DRAWINGS FOR PROPOSED BUILDING DETAILS AND SPECIFICATIONS.
4. THE DISTURBED AREA IS IN ZONE X AND NOT LOCATED WITHIN FLOODPLAIN, AS PER FEMA MAP 34049C0131K, DATED JUNE 17, 2008.

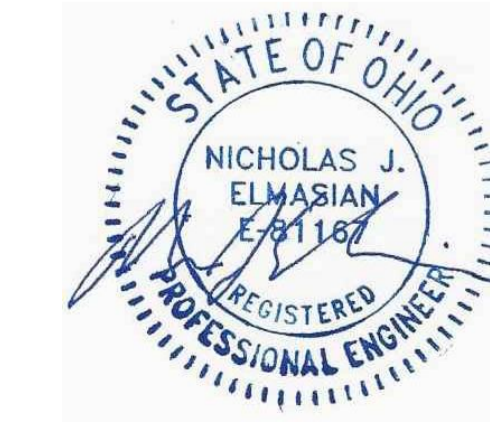

PAVEMENT LEGEND

PROPOSED CONCRETE

OHIO Utilities Protection SERVICE
Call Before You Dig
1-800-362-2764
CALL TWO WORKING DAYS BEFORE YOU DIG (NON MEMBERS MUST BE CALLED DIRECTLY)

City of Dublin OHIO, USA
Approved for Construction
BPS.17-26555.CO
M.COM EPR.4957.
44800
10/04/17

elmasian engineering, LLC
PO BOX 9252
Dublin, OH 43016
PH: 614-327-2008
www.elmasian.net

SITE DIMENSION PLAN
RADIANT LIFE CHURCH FAMILY WING
7100 POST RD. DUBLIN, OH 43016

DATE	9/18/2017
SCALE	1" = 20'
SHEET NO.	3 OF 6
FILE NO.	MCD001