


Path: J:\20250087\GIS\Exhibit\_I\RedAreas.mxd

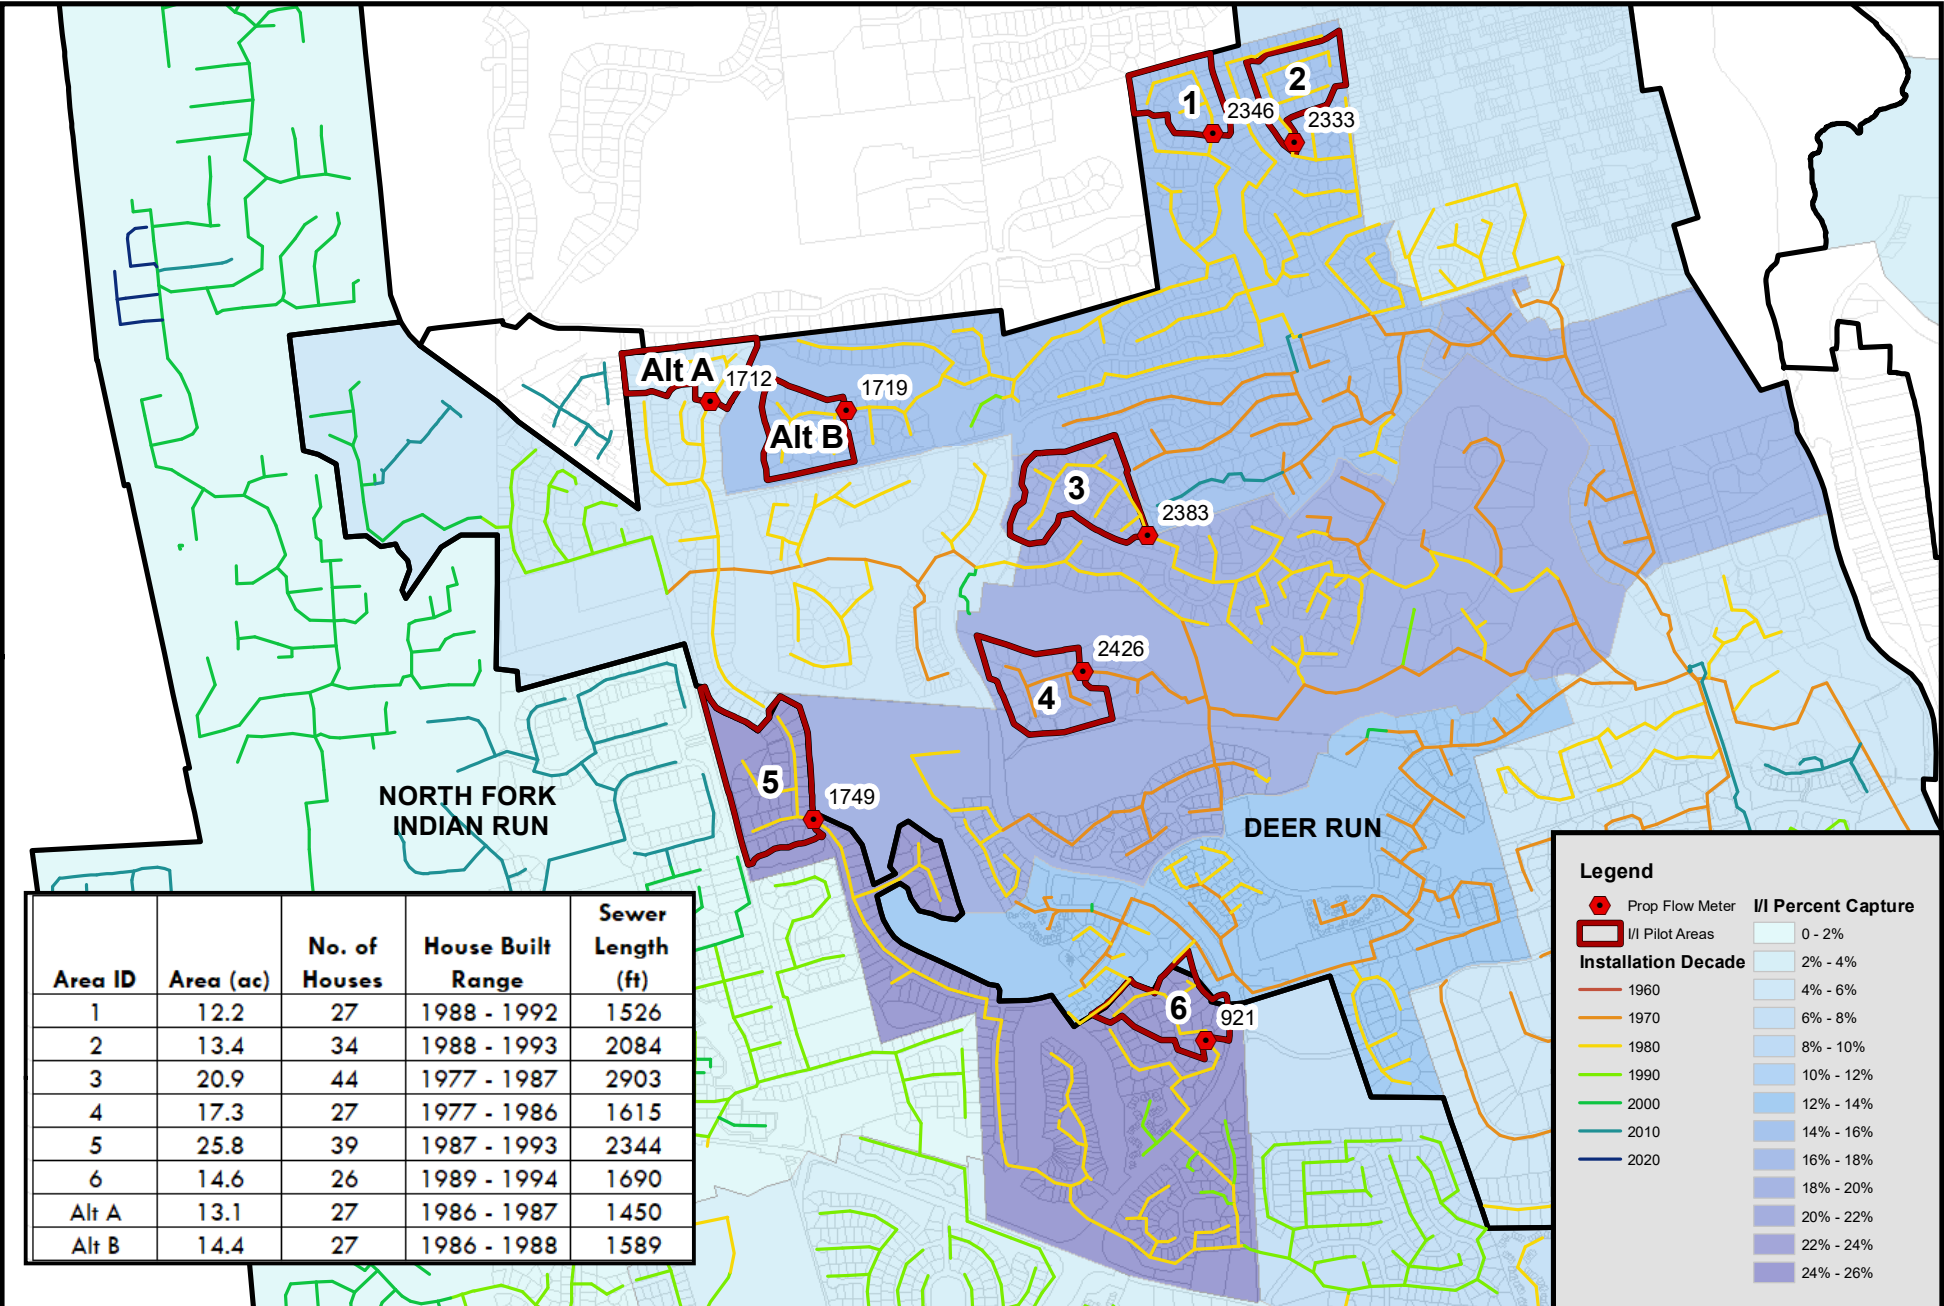

Area ID	Area (ac)	No. of Houses	House Built Range	Sewer Length (ft)
1	12.2	27	1988 - 1992	1526
2	13.4	34	1988 - 1993	2084
3	20.9	44	1977 - 1987	2903
4	17.3	27	1977 - 1986	1615
5	25.8	39	1987 - 1993	2344
6	14.6	26	1989 - 1994	1690
Alt A	13.1	27	1986 - 1987	1450
Alt B	14.4	27	1986 - 1988	1589

**Legend**

- Prop Flow Meter
- I/I Pilot Areas

**Installation Decade**

- 1960
- 1970
- 1980
- 1990
- 2000
- 2010
- 2020

**I/I Percent Capture**

- 0 - 2%
- 2% - 4%
- 4% - 6%
- 6% - 8%
- 8% - 10%
- 10% - 12%
- 12% - 14%
- 14% - 16%
- 16% - 18%
- 18% - 20%
- 20% - 22%
- 22% - 24%
- 24% - 26%

**EMH&T**  
 Engineers • Surveyors • Planners • Scientists  
 5500 New Albany Road, Columbus, OH 43054  
 Phone: 614.775.4500 Toll Free: 888.775.3648  
 emht.com

CITY OF DUBLIN, FRANKLIN COUNTY, OHIO  
**Sanitary Sewer Master Plan**  
**Potential Pilot Areas for I/I Reduction**

