





CERTIFIED ADDRESSES


Rachel York 1/13/15
 ISSUED BY: DATE

CITY OF DUBLIN - PUBLIC SERVICE

Crosby Business Park Lot 3 Address Assignment



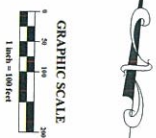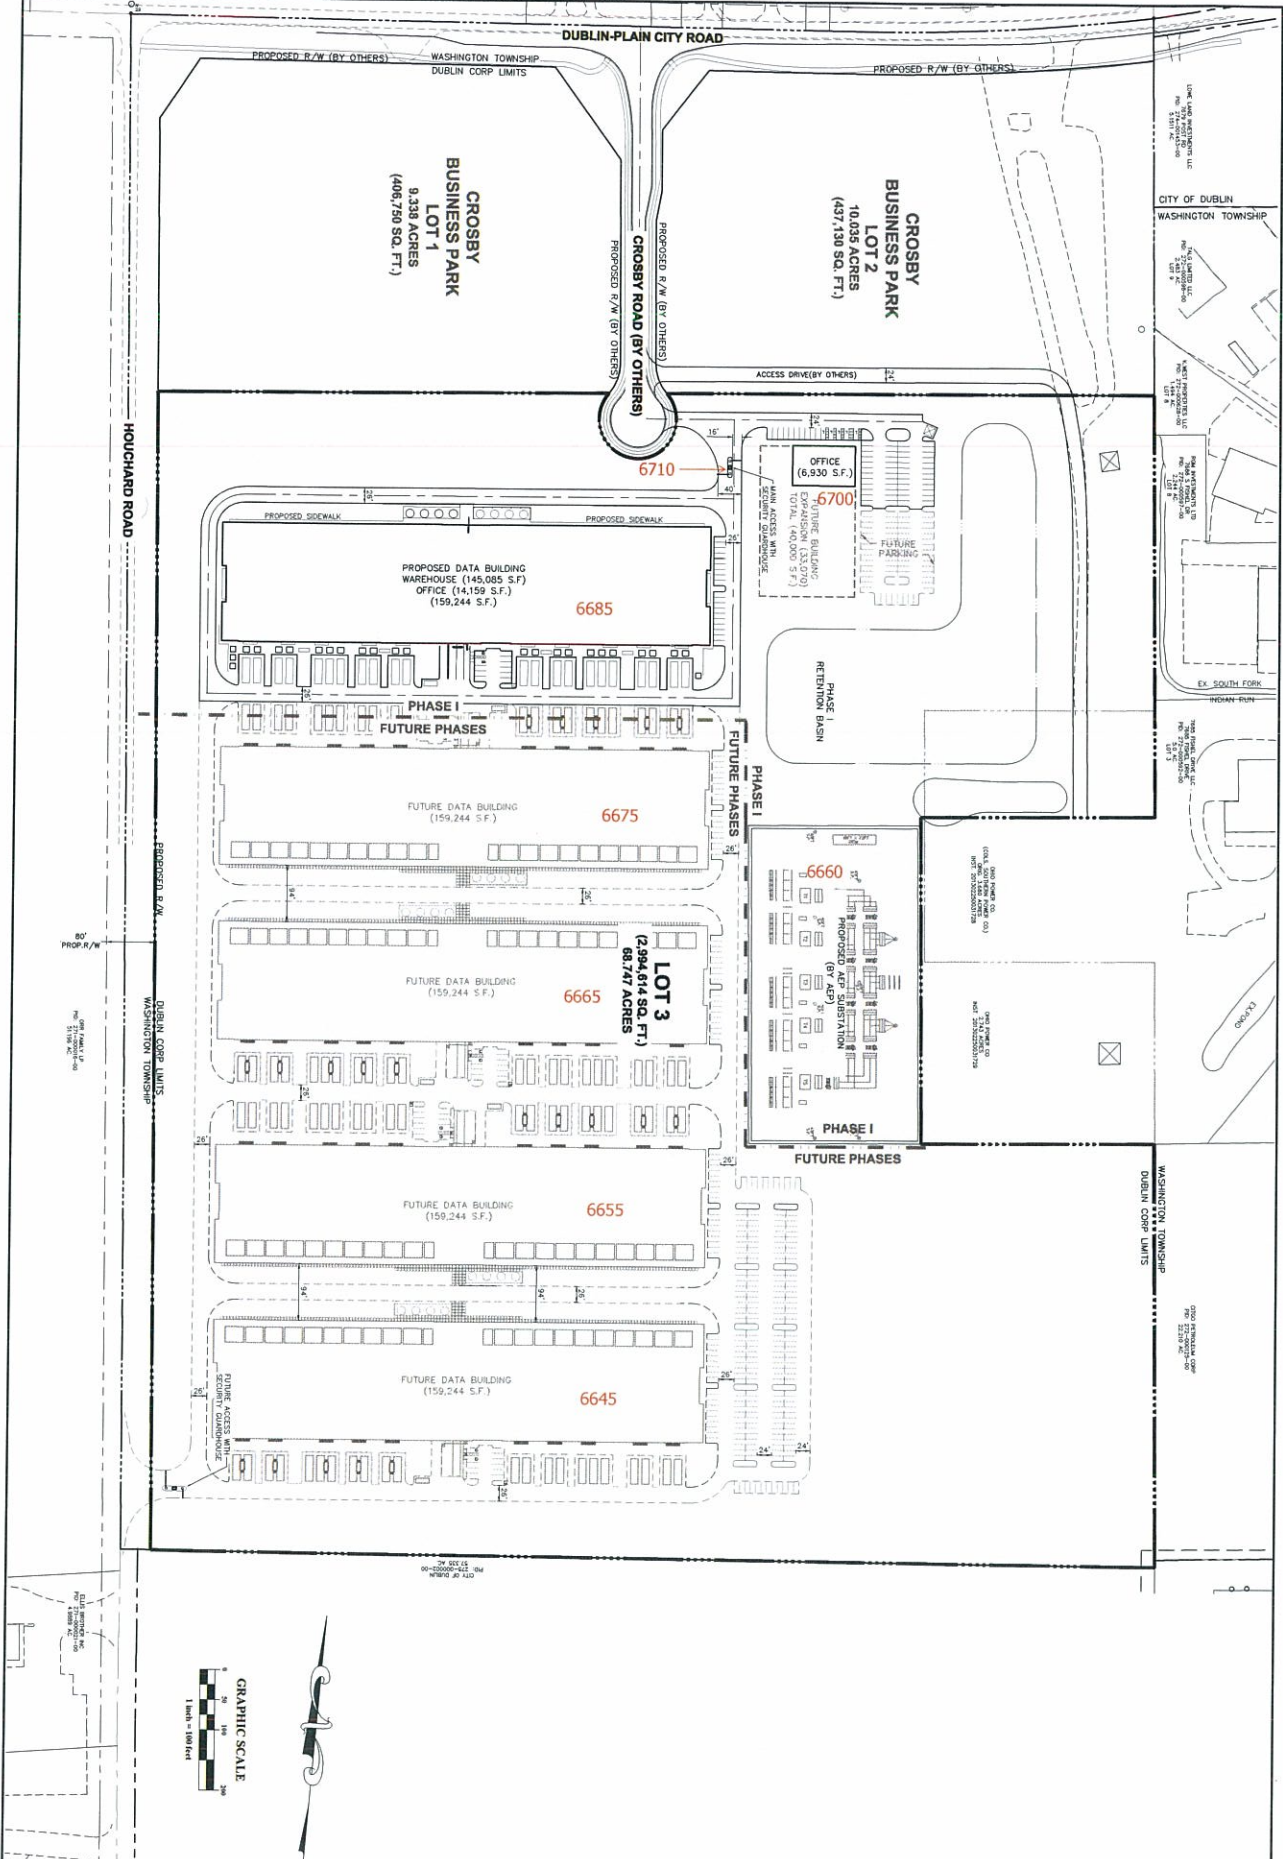

Issue Dates: Date: 01/05/2015 Drawn By: JSM Checked By: JSM Project Number: 14-0004-168 Drawing Number: 1/1	CITY OF DUBLIN, FRANKLIN COUNTY, OHIO LOT 3 SITE LAYOUT FOR ADDRESS DESIGNATION	PLAN PREPARED FOR: PLAN PREPARED BY:  422 Brecher Road Columbus, Ohio 43230 ph 614.428.7750 fax 614.428.7750 ENGINEERS SURVEYORS
	PLAN PREPARED FOR: PLAN PREPARED BY:	