

SCIOTO RIVER

City of Dublin
OHIO, USA
Approved for Construction
BPS-15-21695.CO
M.COM-FPR-1548
35410
05/16/16

OHM
ARCHITECTS ENGINEERS PLANNERS
OHM-ADVISORS.COM

BRIDGE PARK
DUBLIN, OH
CRAWFORD HOYING
development
EMHT
Evans, Mechwart, Hambleton & Tilton, Inc.
Engineers - Surveyors - Planners - Scientists
5000 New Albany Road, Columbus, OH 43254
Phone: 614-778-8222 Fax: 614-778-8222
emht.com

REVISIONS

No.	Description	Date
1	Foundation Permit Revisions	7/13/2015
2	Open Space and Storm Revisions	10/13/2015



DATE: 7/13/15
PROJECT NUMBER: 2012-1634
PROJECT: CRAWFORD HOYING DEVELOPERS
ARCH: ARCHITECTS
PROJMgr: ARCHITECTS
CADD: ARCHITECTS
SHEET: C4

Crawford Hoying Developers
Bridge Park West - Building Z
Dublin, Ohio

OVERALL SITE PLAN

Copyright 2014 OHM. ALL DRAWINGS AND WRITTEN MATERIALS APPEARING HEREIN CONSTITUTE THE ORIGINAL AND UNPUBLISHED WORK OF OHM AND THE SAME MAY NOT BE REPRODUCED, DISTRIBUTED, OR DISCLOSED WITHOUT PRIOR WRITTEN CONSENT OF OHM.

I:\2012\1634\Drawings\04\Sheets\Private_Site_Improvement_Plan\3_Overall_Site_Plan.dwg Last Saved By: ventresca, 1/19/2016 2:14 PM Last Printed By: Feller, James, 2/5/2016 5:32 PM (No Xrefs)

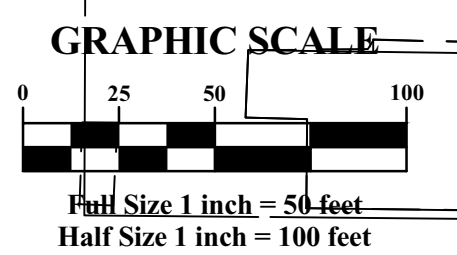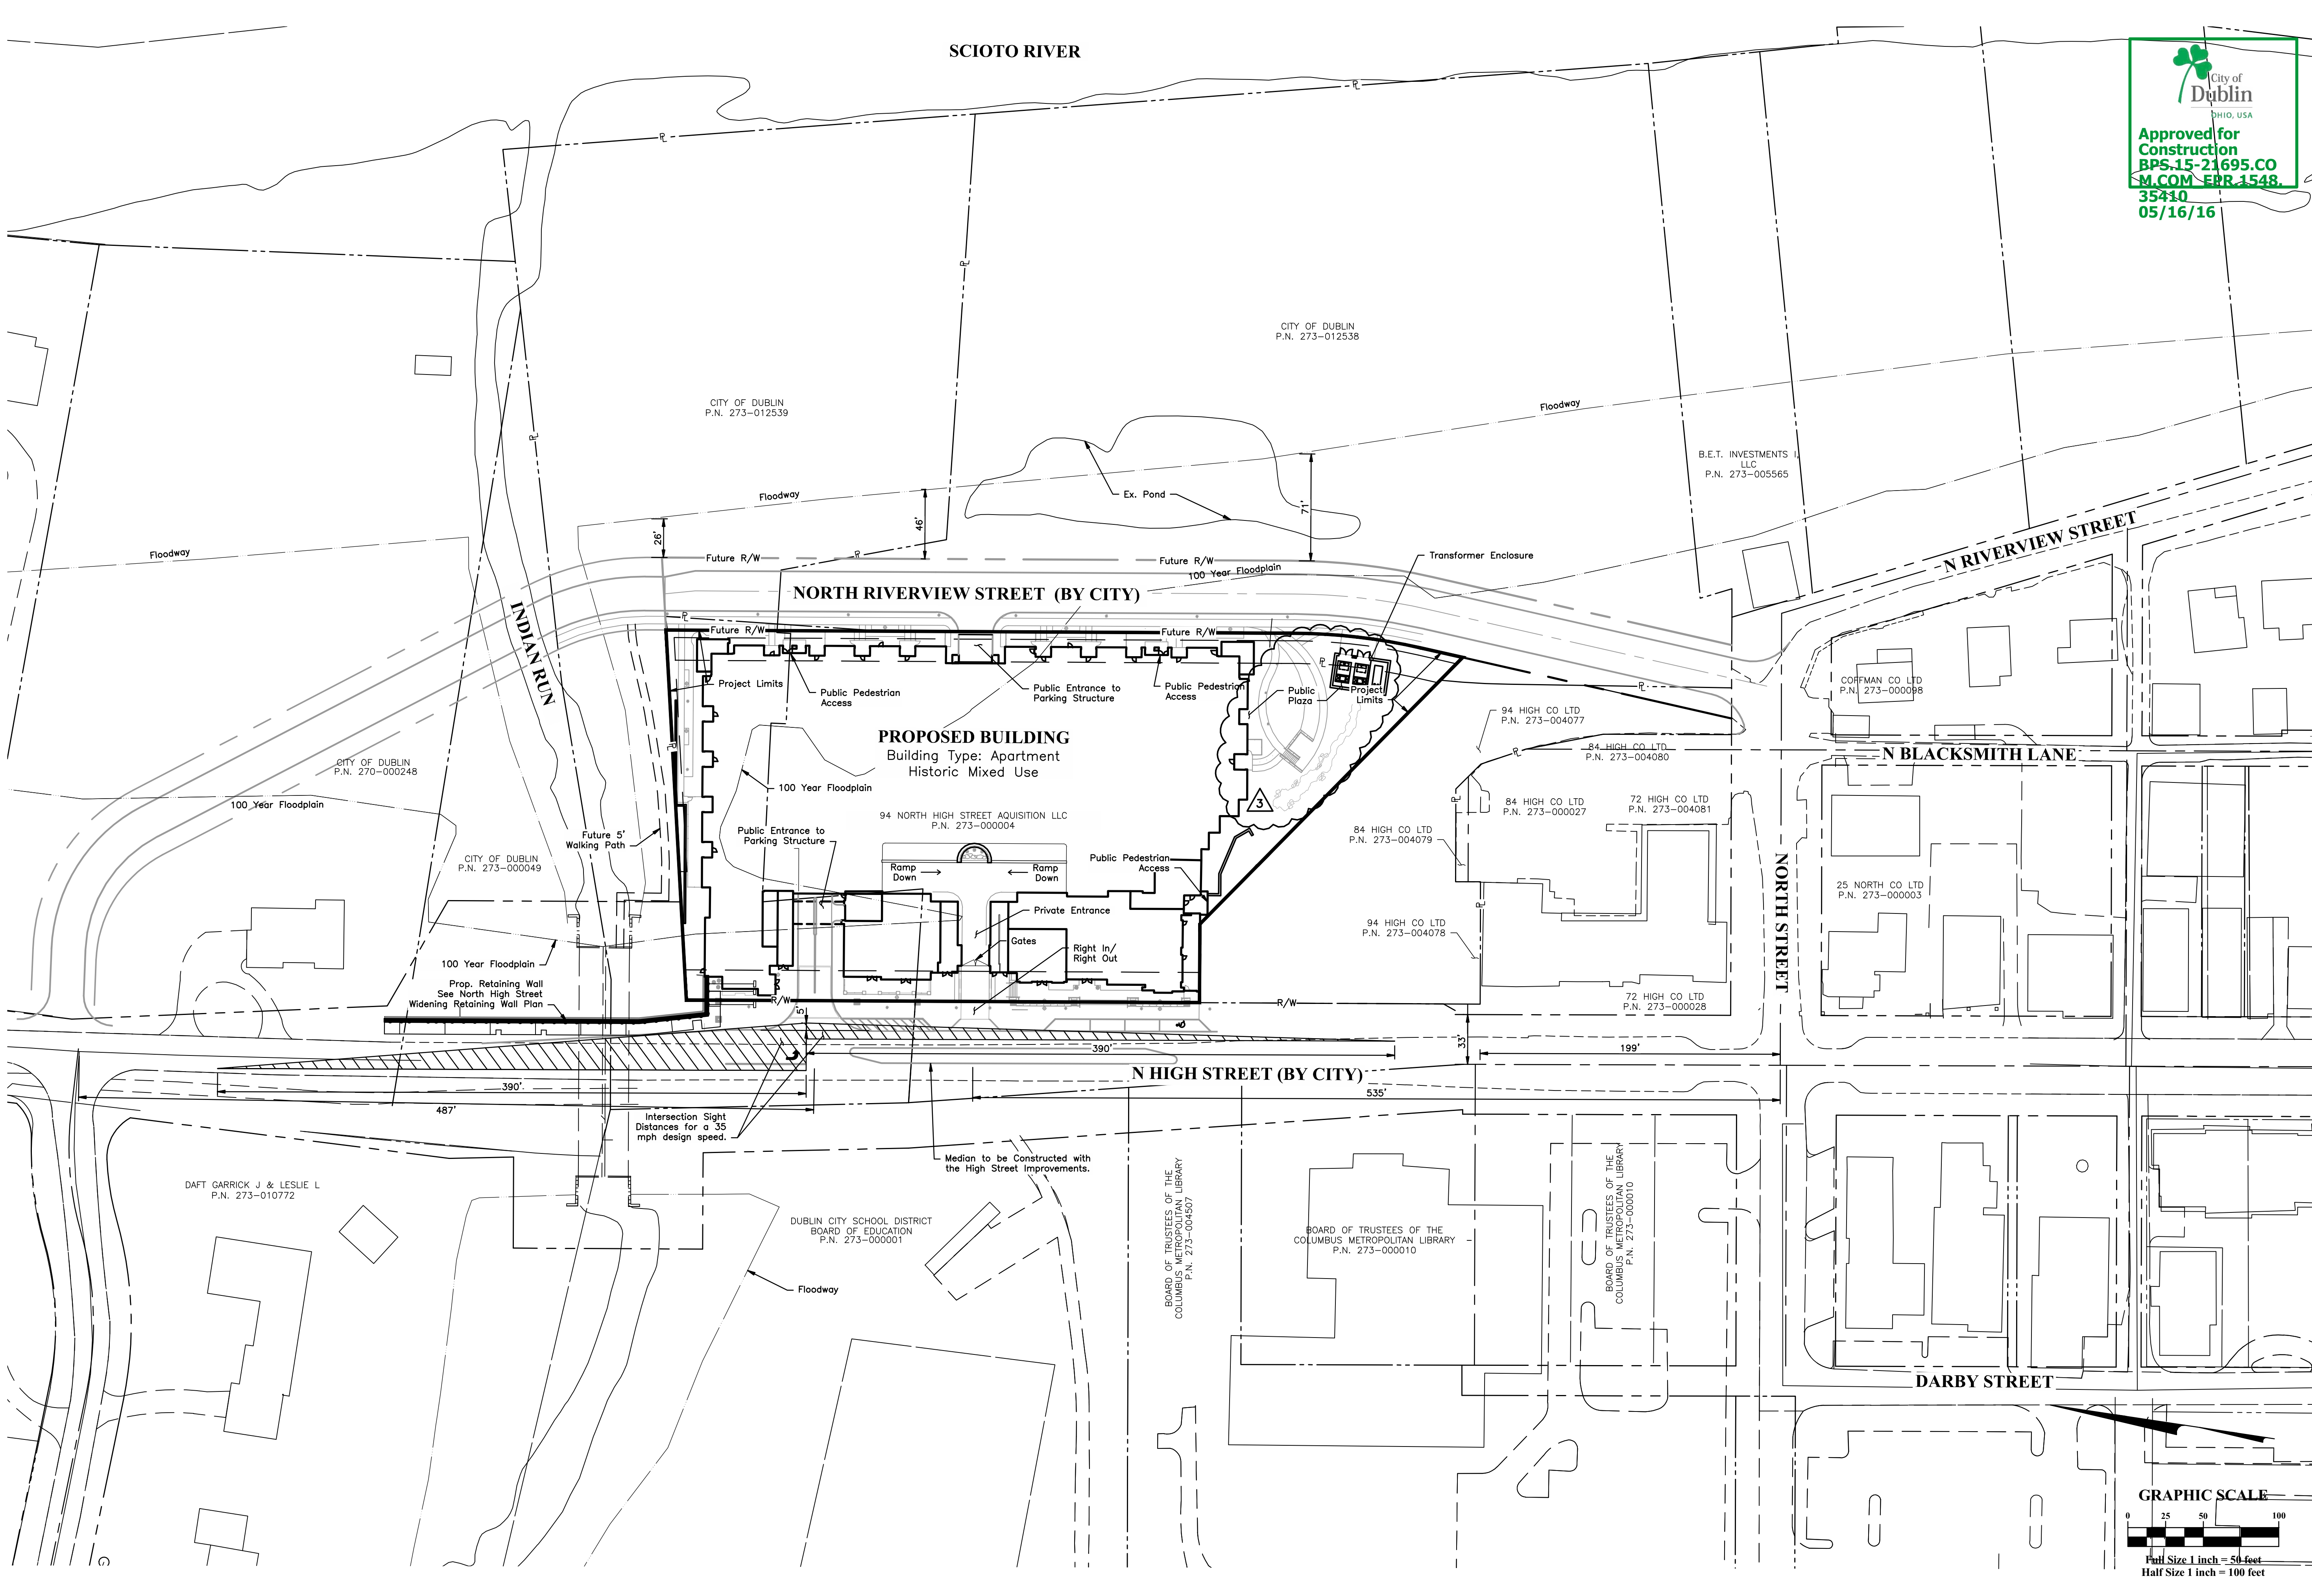

C4