

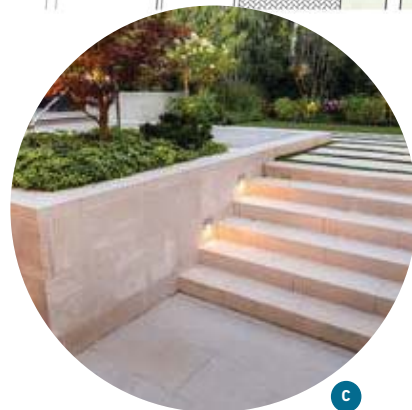


MATERIALS LEGEND

- A Rubble Stone Grotto Wall**
 - Stone veneer and character to coordinate with adjacent West Landing retaining walls
- B Rubble Stone Patio Wall**
 - Stone veneer and character to coordinate with adjacent West Landing retaining walls
- C Stone Veneer Wall**
 - Color and texture to match architecture
 - Precast Cap
- D Unit Paver Terrace**
- E Brick Paver Walk**
 - Pavers to match West Landing Plaza Brick
- F Architectural Concrete Paving**
 - Architectural Concrete
 - Light Exposed Aggregate (Buff Wash) Finish
- G Wood Trellis**
 - Wood trellis with lighting and vines
- H Tables, Chairs, Fire Pit**
- I Evergreen Hedge Utility Enclosure**
- J Ornamental Plantings**

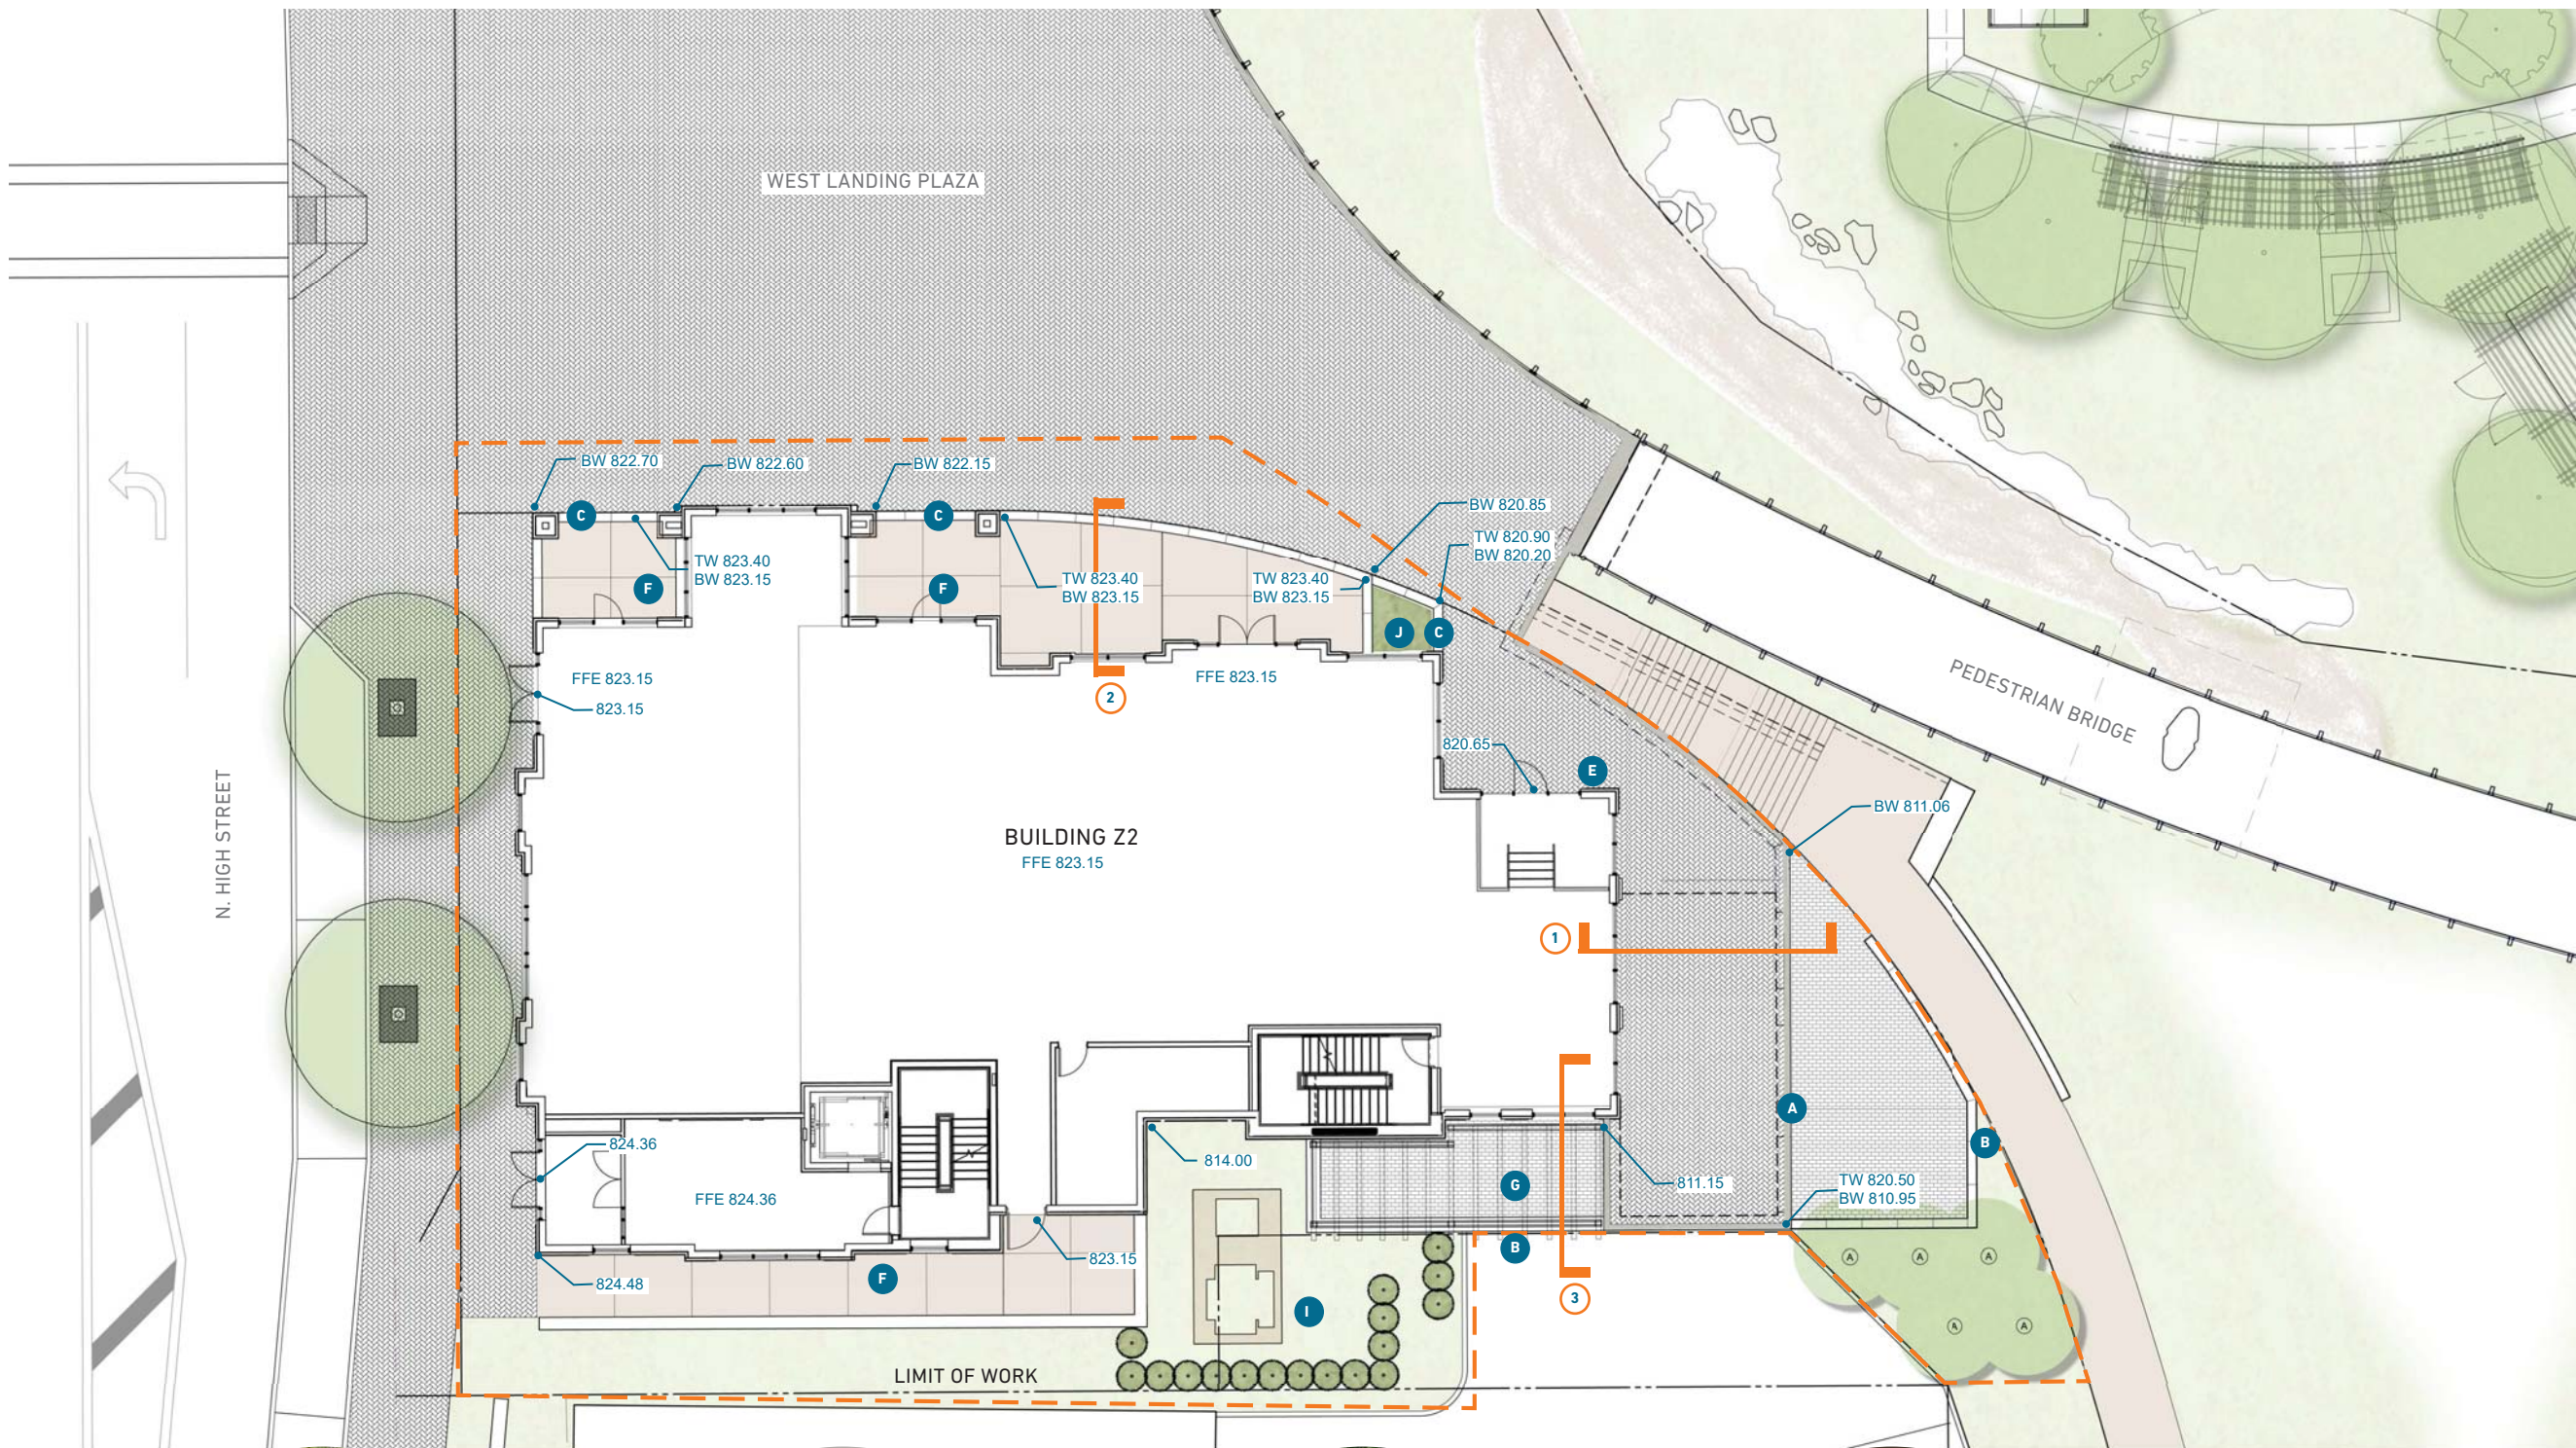

C

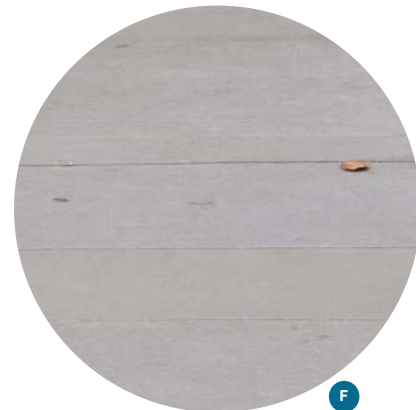

F




E



J

MATERIALS LEGEND

- A Rubble Stone Grotto Wall**
 - Stone veneer and character to coordinate with adjacent West Landing retaining walls
- B Rubble Stone Patio Wall**
 - Stone veneer and character to coordinate with adjacent West Landing retaining walls
- C Stone Veneer Wall**
 - Color and texture to match architecture
 - Precast Cap
- D Unit Paver Terrace**
- E Brick Paver Walk**
 - Pavers to match West Landing Plaza Brick
- F Architectural Concrete Paving**
 - Architectural Concrete
 - Light Exposed Aggregate (Buff Wash) Finish
- G Wood Trellis**
 - Wood trellis with lighting and vines
- H Tables, Chairs, Fire Pit**
- I Evergreen Hedge Utility Enclosure**
- J Ornamental Plantings**

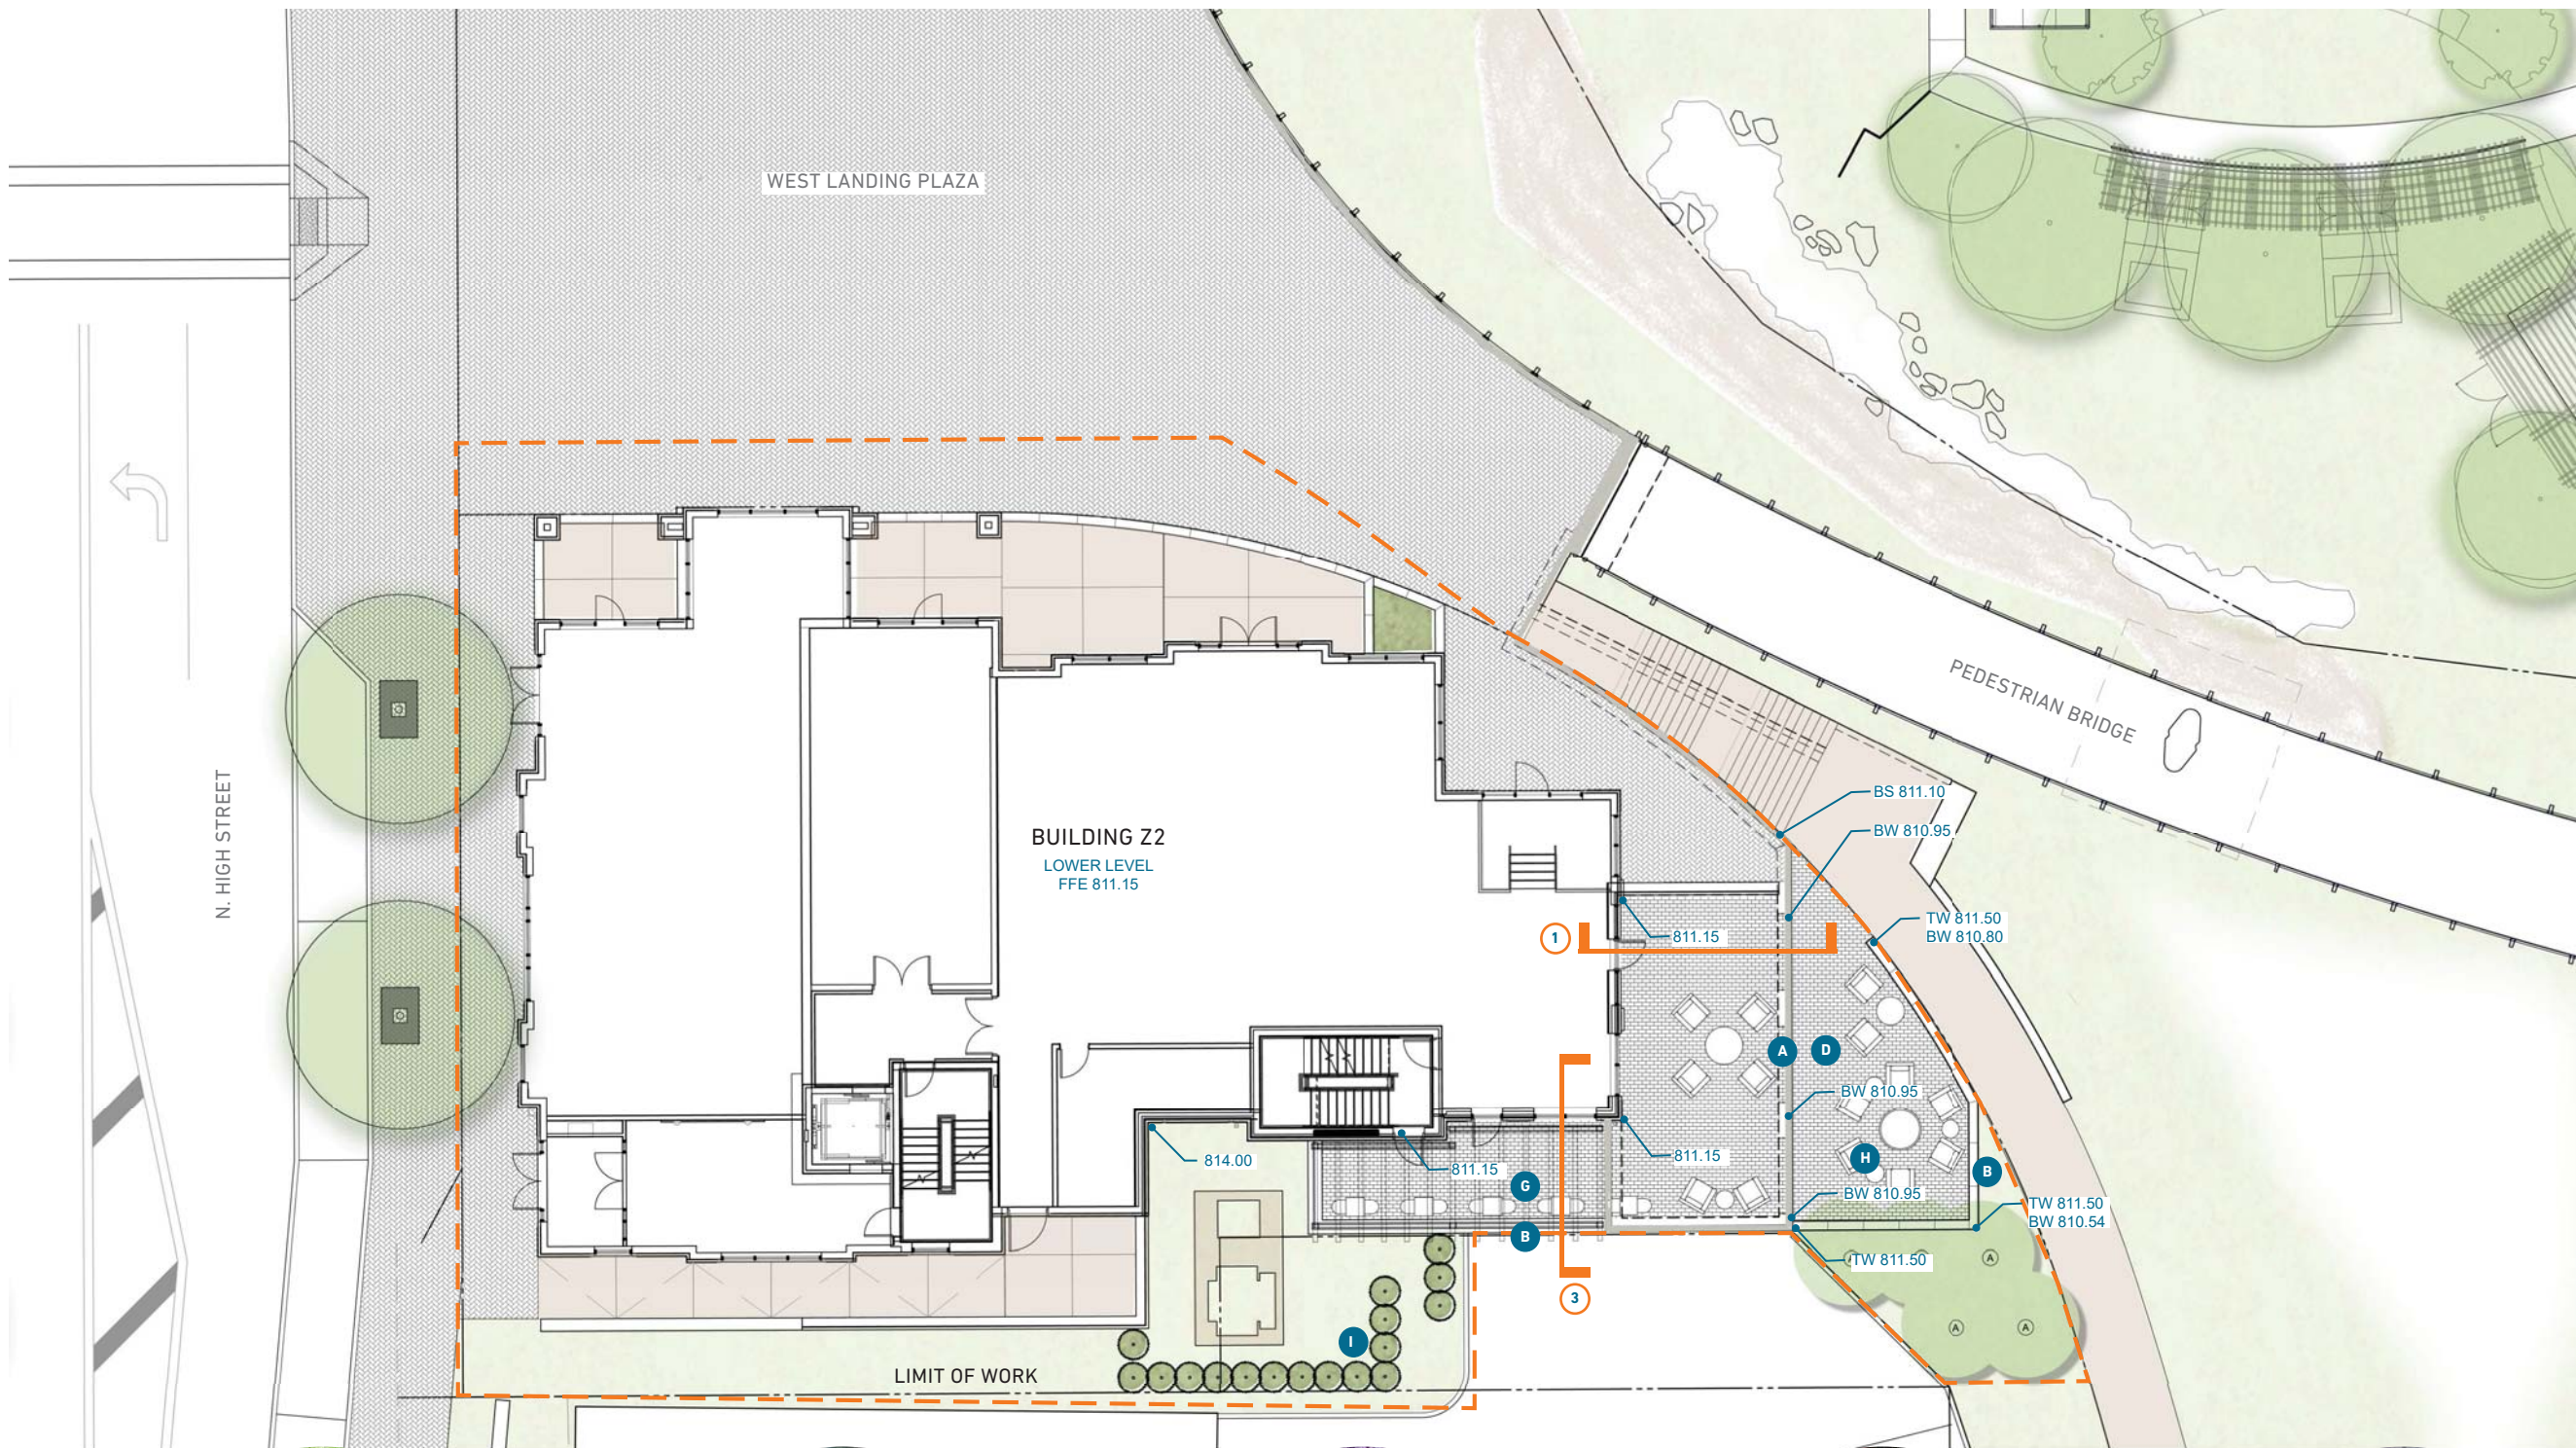

A




G



H




H

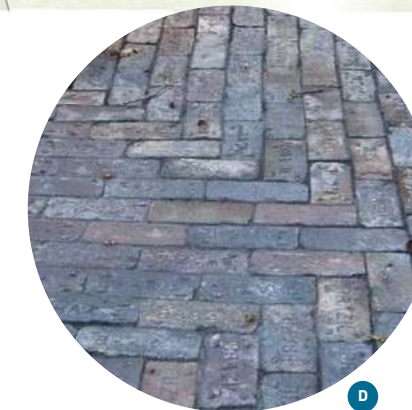


D

MATERIALS LEGEND


- A Rubble Stone Grotto Wall**
 - Stone veneer and character to coordinate with adjacent West Landing retaining walls
- B Rubble Stone Patio Wall**
 - Stone veneer and character to coordinate with adjacent West Landing retaining walls
- C Stone Veneer Wall**
 - Color and texture to match architecture
 - Precast Cap
- D Unit Paver Terrace**
- E Brick Paver Walk**
 - Pavers to match West Landing Plaza Brick
- F Architectural Concrete Paving**
 - Architectural Concrete
 - Light Exposed Aggregate (Buff Wash) Finish
- G Wood Trellis**
 - Wood trellis with lighting and vines
- H Tables, Chairs, Fire Pit**
- I Evergreen Hedge Utility Enclosure**
- J Ornamental Plantings**

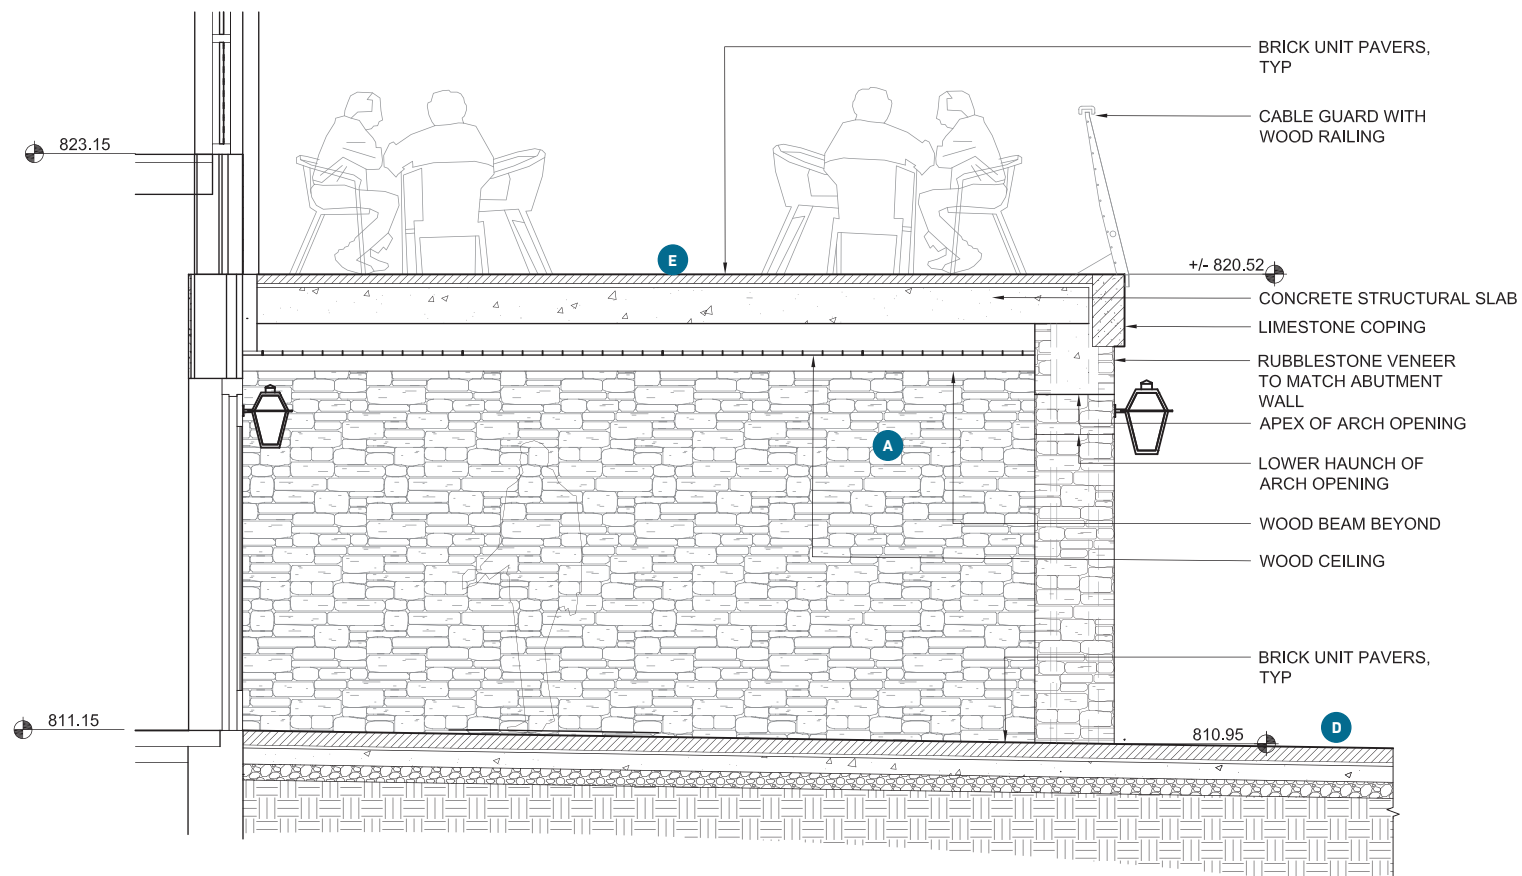

1 SPEAKEASY GROTTO BEAM
TYPICAL SECTION

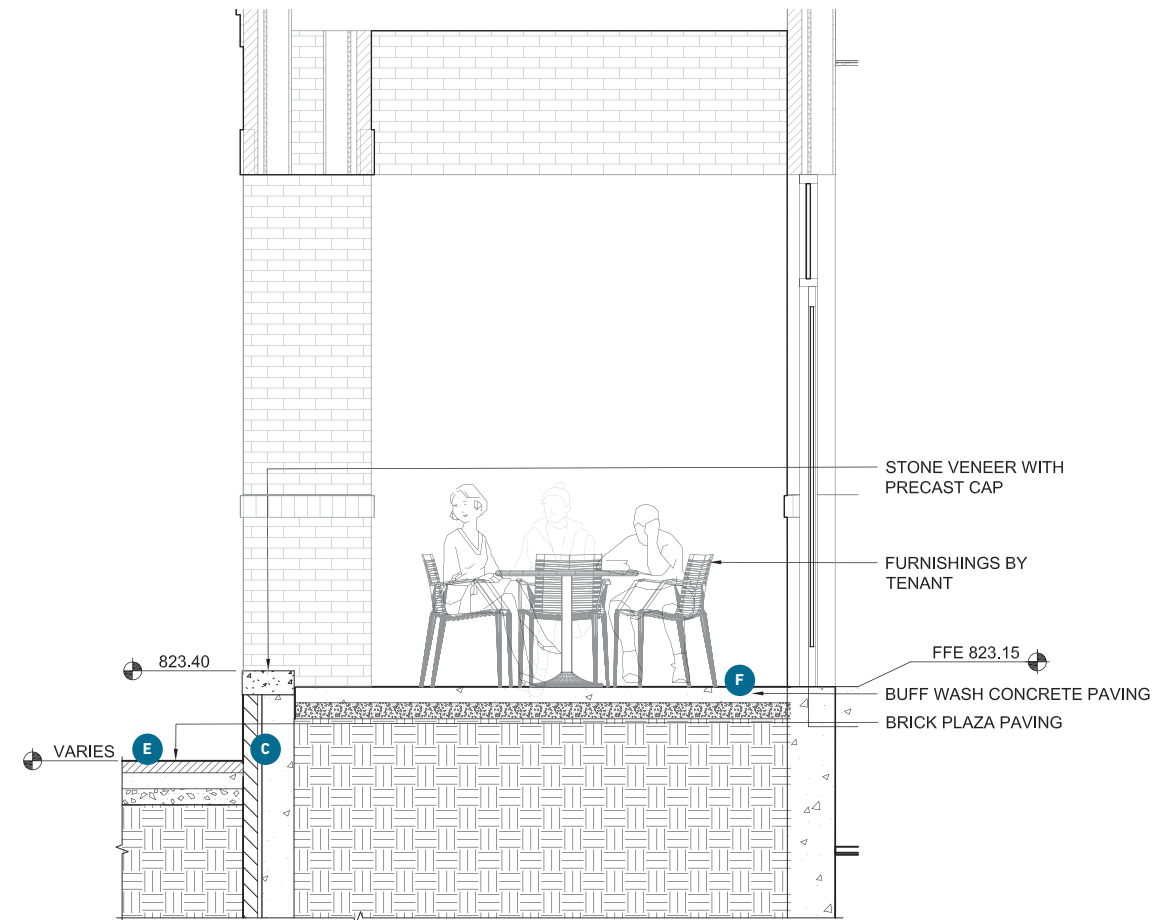


2 NORTH DINING TERRACE
TYPICAL SECTION

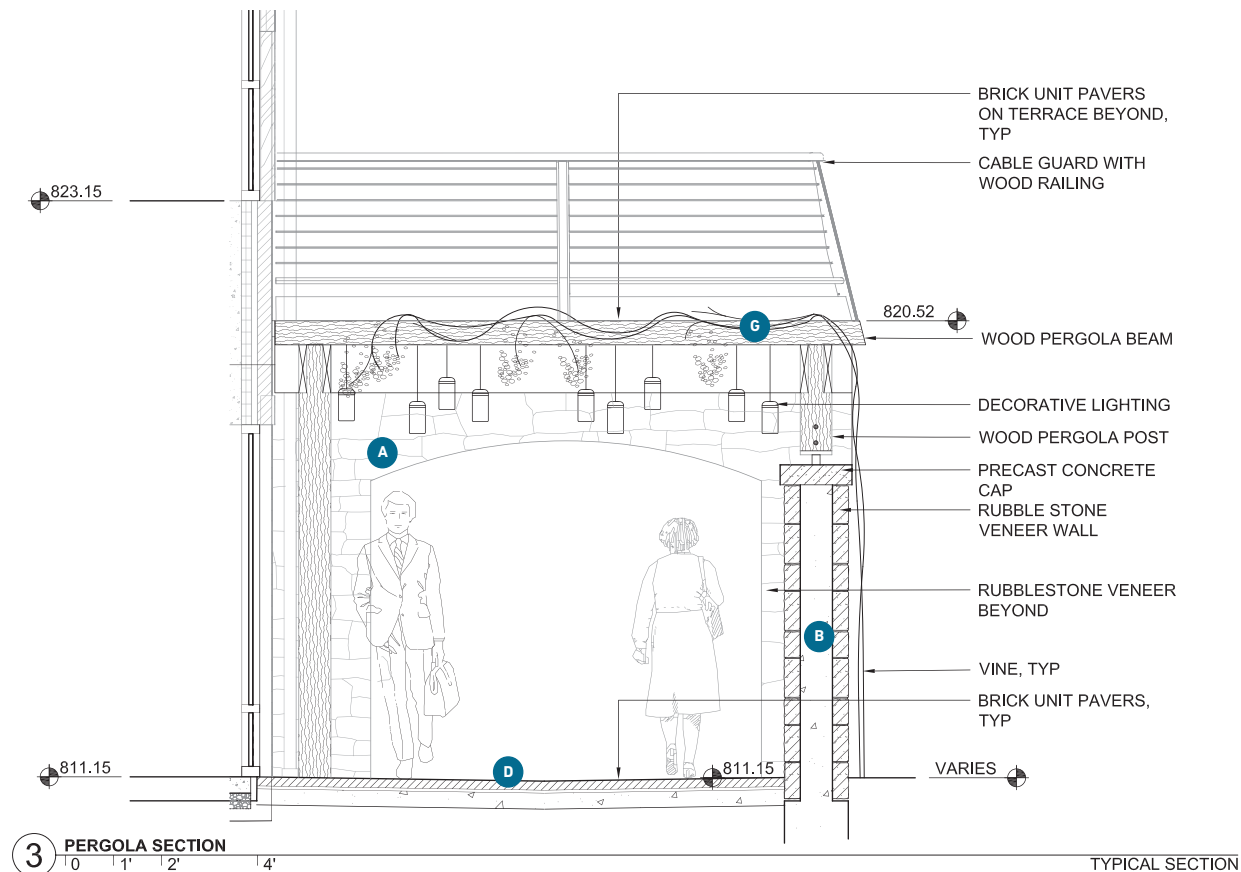

3 PERGOLA SECTION
TYPICAL SECTION

MATERIALS LEGEND

- A Rubble Stone Grotto Wall**
 - Stone veneer and character to coordinate with adjacent West Landing retaining walls
- B Rubble Stone Patio Wall**
 - Stone veneer and character to coordinate with adjacent West Landing retaining walls
- C Stone Veneer Wall**
 - Color and texture to match architecture
 - Precast Cap
- D Unit Paver Terrace**
- E Brick Paver Walk**
 - Pavers to match West Landing Plaza Brick
- F Architectural Concrete Paving**
 - Architectural Concrete
 - Light Exposed Aggregate (Buff Wash) Finish
- G Wood Trellis**
 - Wood trellis with lighting and vines
- H Tables, Chairs, Fire Pit**
- I Evergreen Hedge Utility Enclosure**
- J Ornamental Plantings**

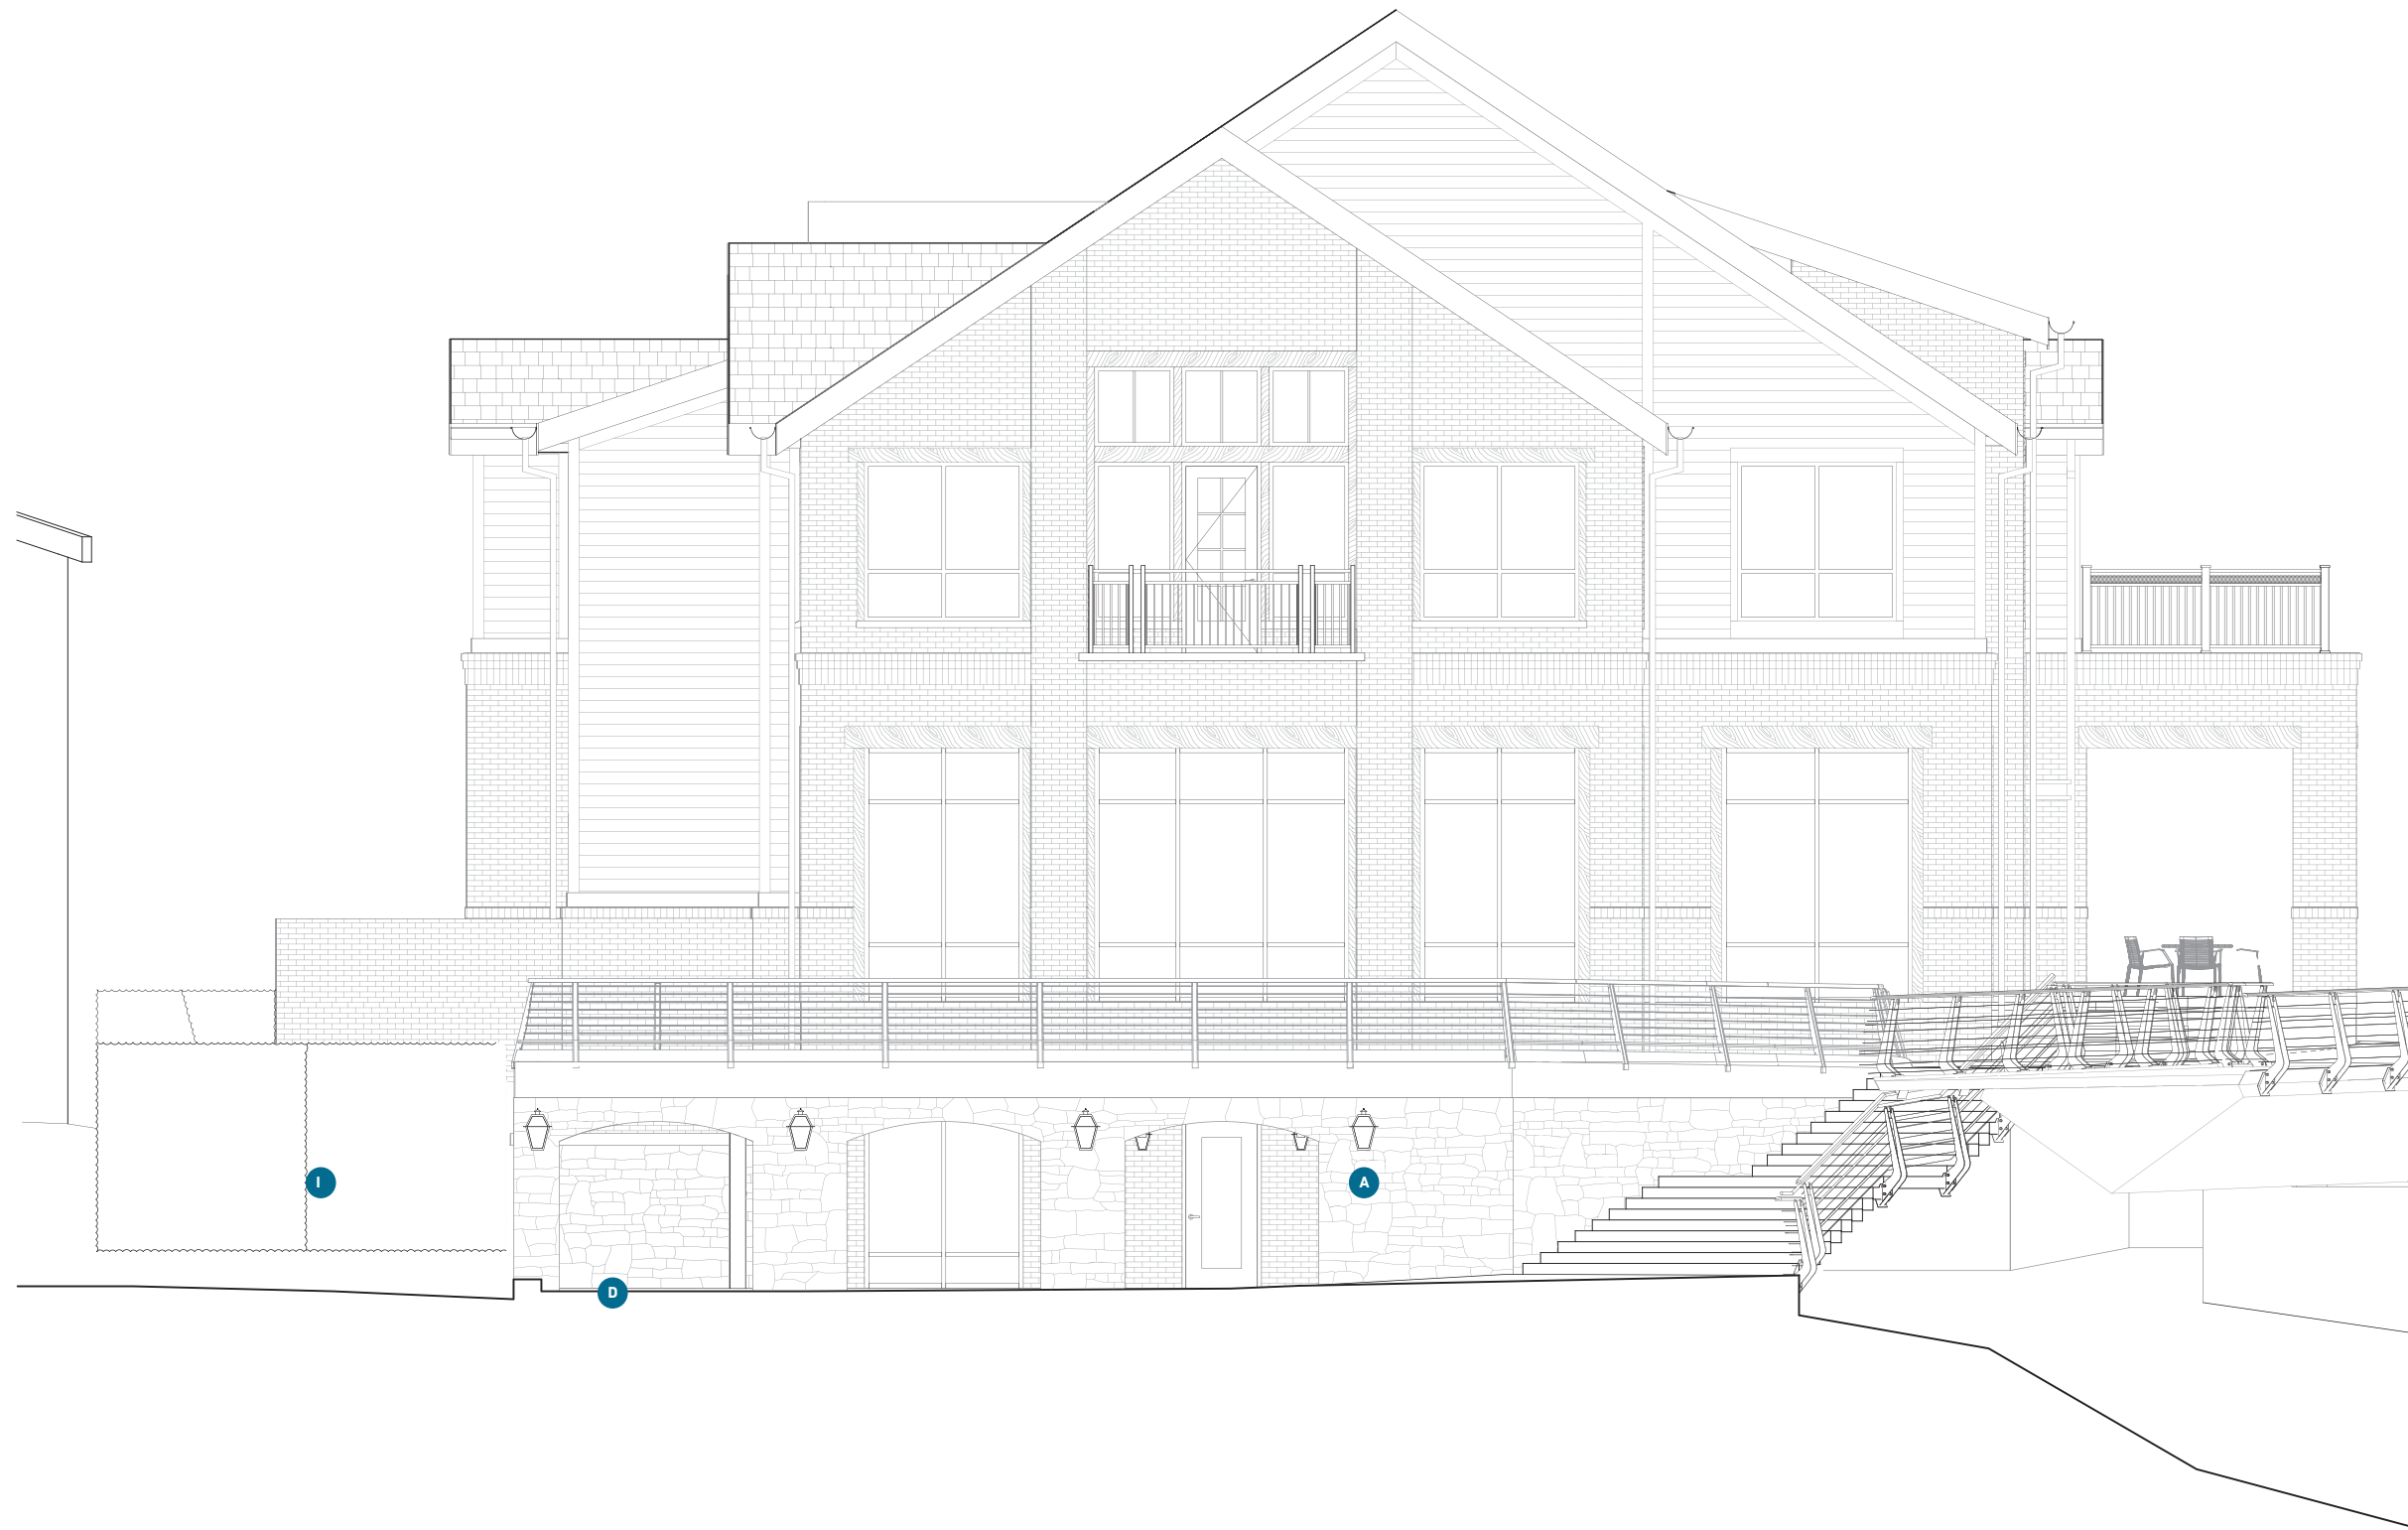

MATERIALS LEGEND

- A** Rubble Stone Grotto Wall
 - Stone veneer and character to coordinate with adjacent West Landing retaining walls
- B** Rubble Stone Patio Wall
 - Stone veneer and character to coordinate with adjacent West Landing retaining walls
- C** Stone Veneer Wall
 - Color and texture to match architecture
 - Precast Cap
- D** Unit Paver Terrace
- E** Brick Paver Walk
 - Pavers to match West Landing Plaza Brick
- F** Architectural Concrete Paving
 - Architectural Concrete
 - Light Exposed Aggregate (Buff Wash) Finish
- G** Wood Trellis
 - Wood trellis with lighting and vines
- H** Tables, Chairs, Fire Pit
- I** Evergreen Hedge Utility Enclosure
- J** Ornamental Plantings



MATERIALS LEGEND

- A** Rubble Stone Grotto Wall
 - Stone veneer and character to coordinate with adjacent West Landing retaining walls
- B** Rubble Stone Patio Wall
 - Stone veneer and character to coordinate with adjacent West Landing retaining walls
- C** Stone Veneer Wall
 - Color and texture to match architecture
 - Precast Cap
- D** Unit Paver Terrace
- E** Brick Paver Walk
 - Pavers to match West Landing Plaza Brick
- F** Architectural Concrete Paving
 - Architectural Concrete
 - Light Exposed Aggregate (Buff Wash) Finish
- G** Wood Trellis
 - Wood trellis with lighting and vines
- H** Tables, Chairs, Fire Pit
- I** Evergreen Hedge Utility Enclosure
- J** Ornamental Plantings

