
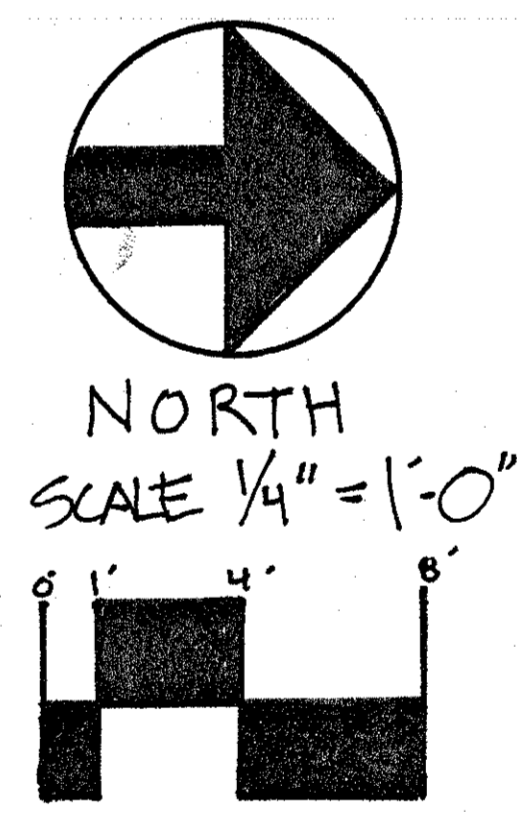


John Klauder  
Associates, Ltd.  
LANDSCAPE & DESIGN

950 Old River Road  
Granville, Ohio 43023  
Office (740) 587-3366 Fax 587-3366

HARVEST PIZZERIA  
45 NORTH HIGH STREET  
DUBLIN, OHIO  
PAVER PATIO PLAN

DATE APRIL 24, 2017  
SCALE 1/4" = 1'-0"  
DRAWN BY KEM RITTENHOUSE

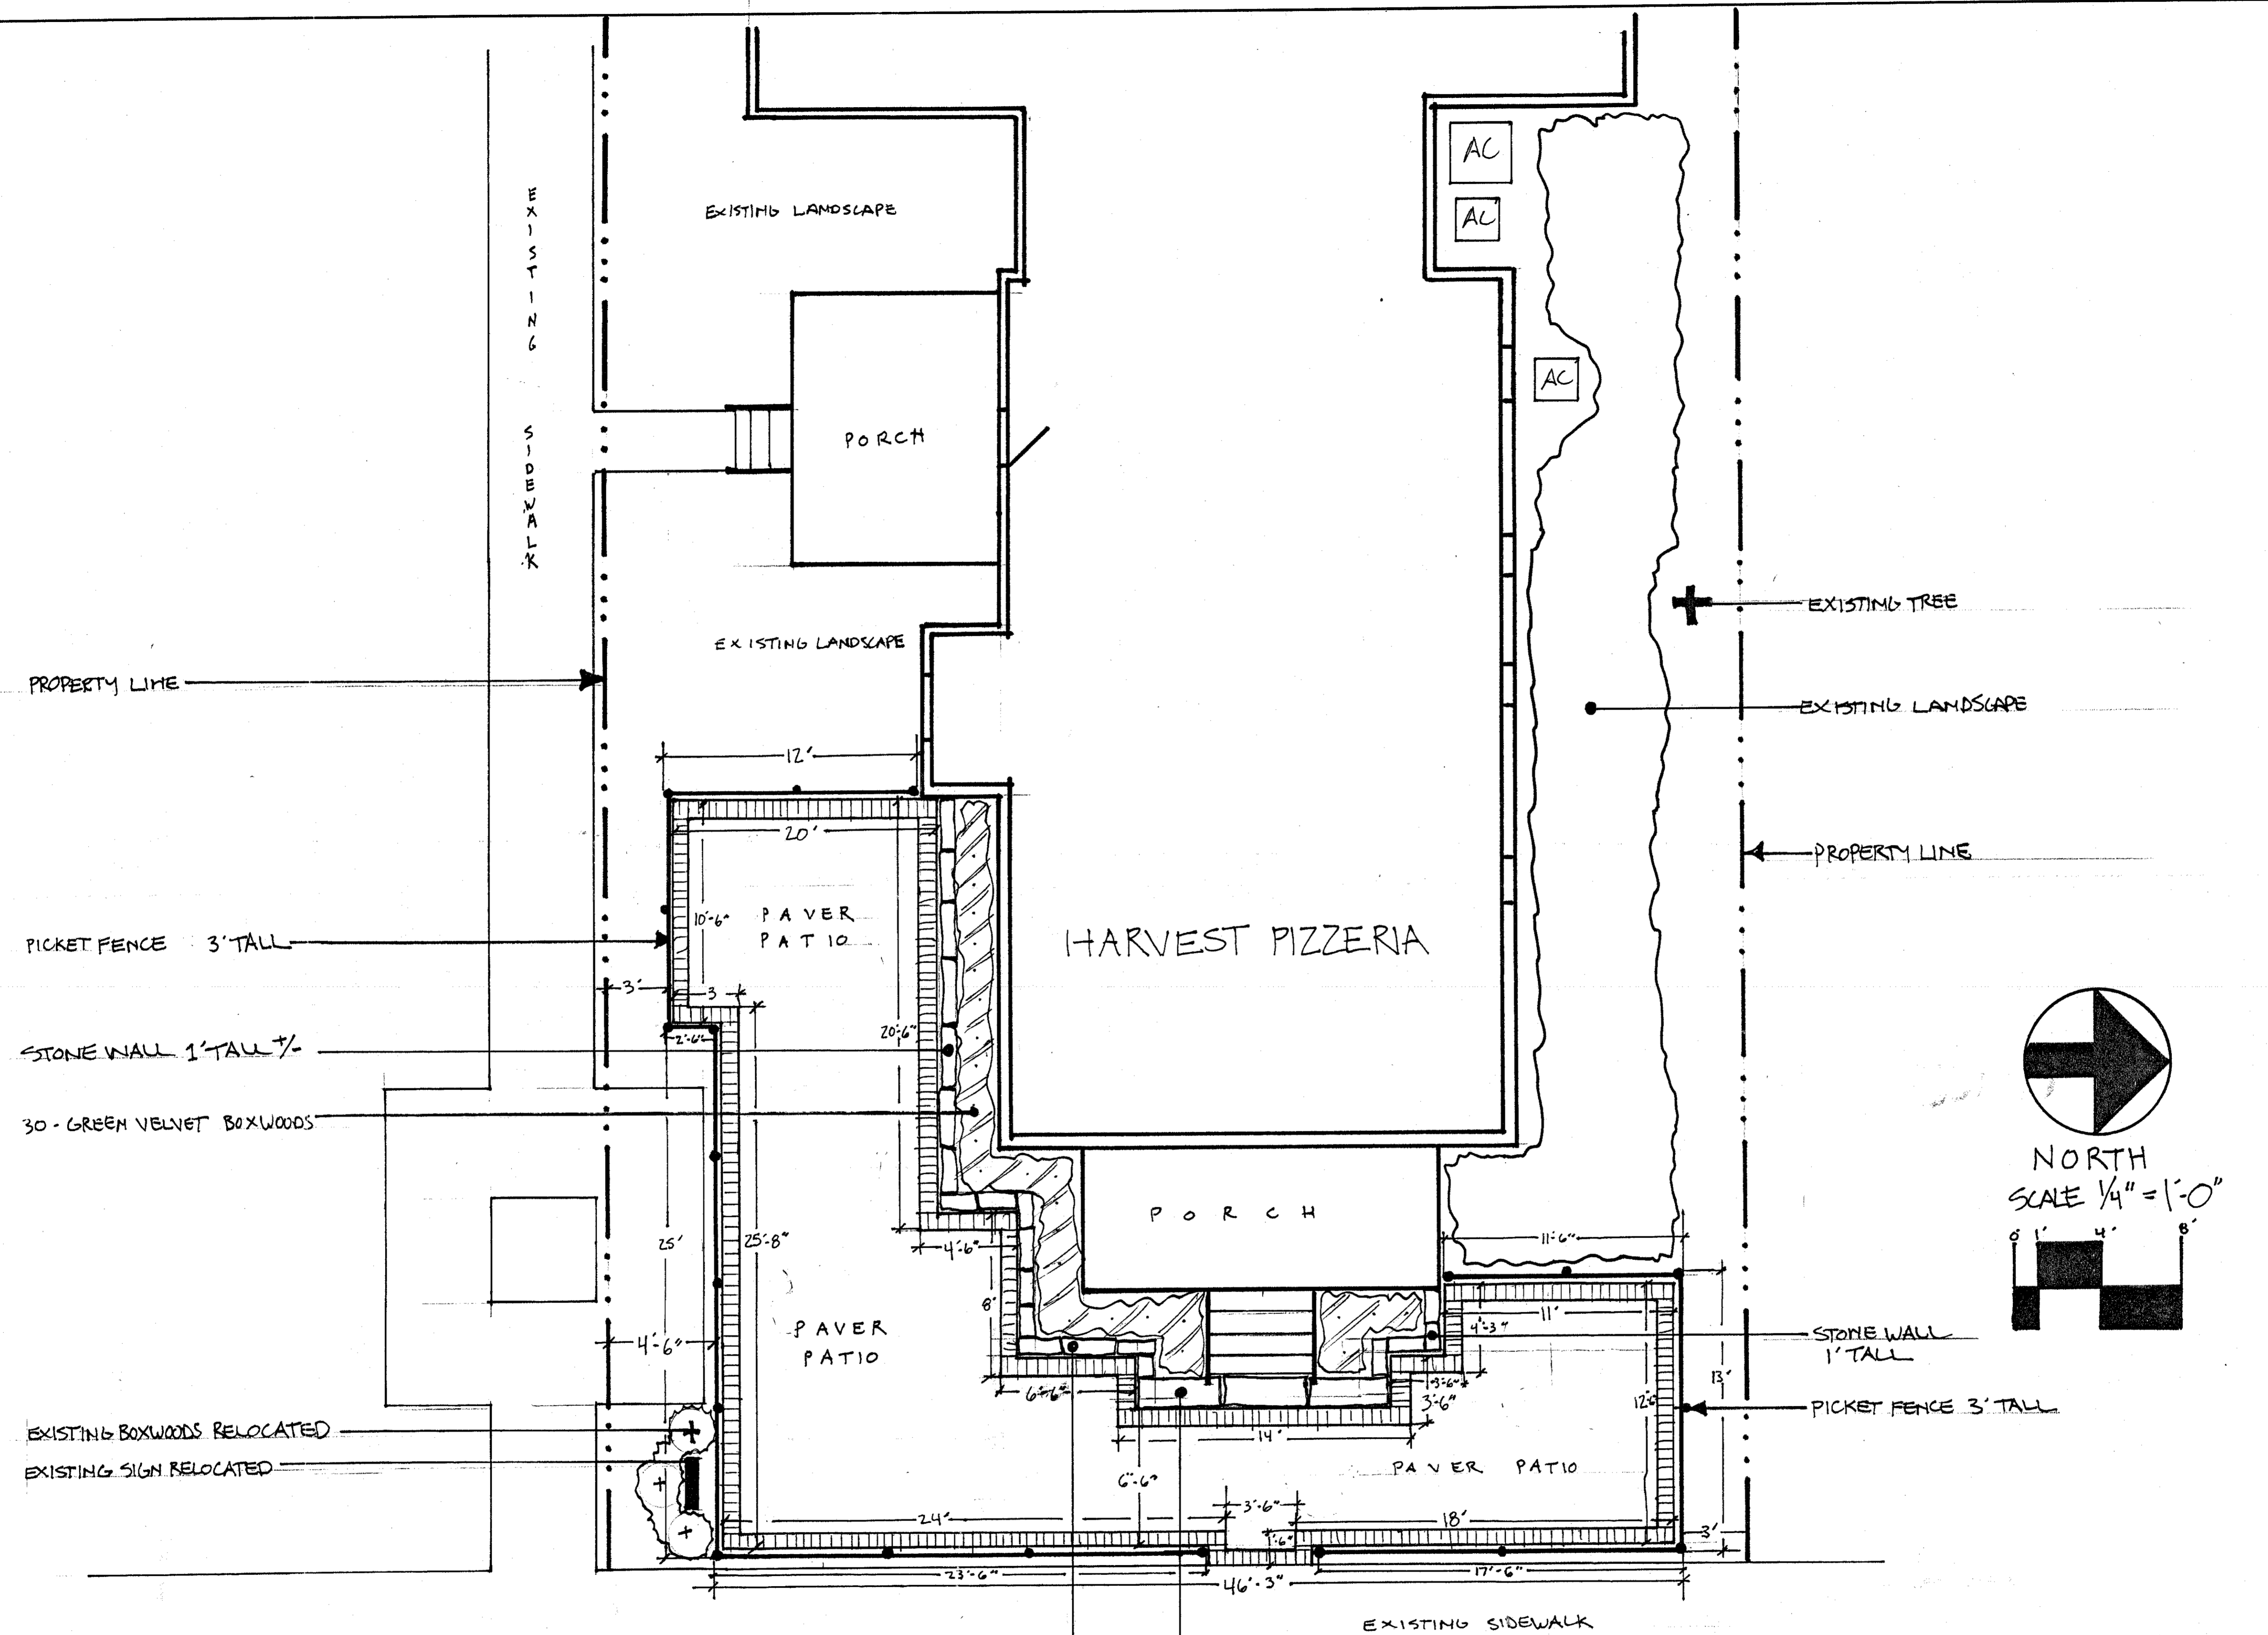

NORTH  
SCALE 1/4" = 1'-0"

PROPERTY LINE

PICKET FENCE 3' TALL

STONE WALL 1' TALL

30 - GREEN VELVET BOXWOODS

EXISTING BOXWOODS RELOCATED

EXISTING SIGN RELOCATED

EXISTING LANDSCAPE

PORCH

EXISTING LANDSCAPE

PAVER PATIO

HARVEST PIZZERIA

PORCH

PAVER PATIO

PAVER PATIO

EXISTING SIDEWALK

EXISTING TREE

EXISTING LANDSCAPE

PROPERTY LINE

STONE WALL 1' TALL

PICKET FENCE 3' TALL

STONE WALL 1' TALL

STONE STEP 12' WIDE X 6" TALL X 16" DEEP