
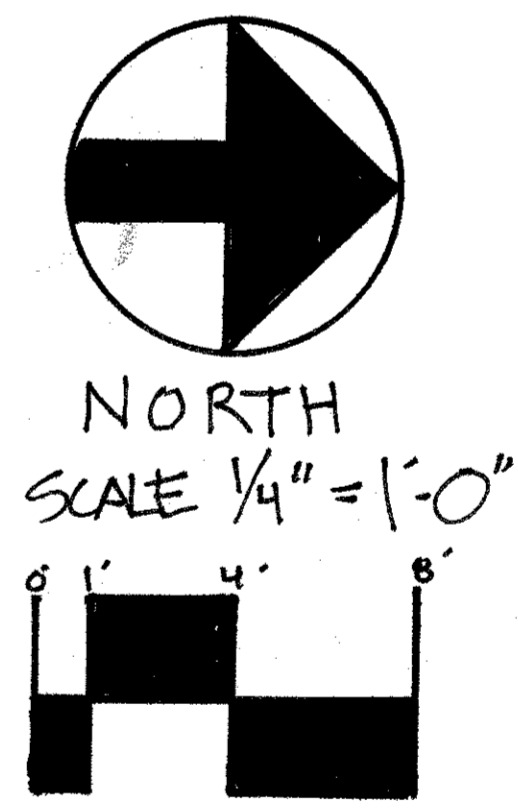


John Klaunder  
Associates, Ltd.  
LANDSCAPE & DESIGN


950 Old River Road  
Granville, Ohio 43023  
Office (740) 587-3366 Fax 587-3366

HARVEST PIZZERIA  
45 NORTH HIGH STREET  
DUBLIN, OHIO  
PAVER PATIO PLAN

DATE APRIL 24, 2017  
SCALE 1/4" = 1'-0"  
DRAWN BY KEM RITTENHOUSE

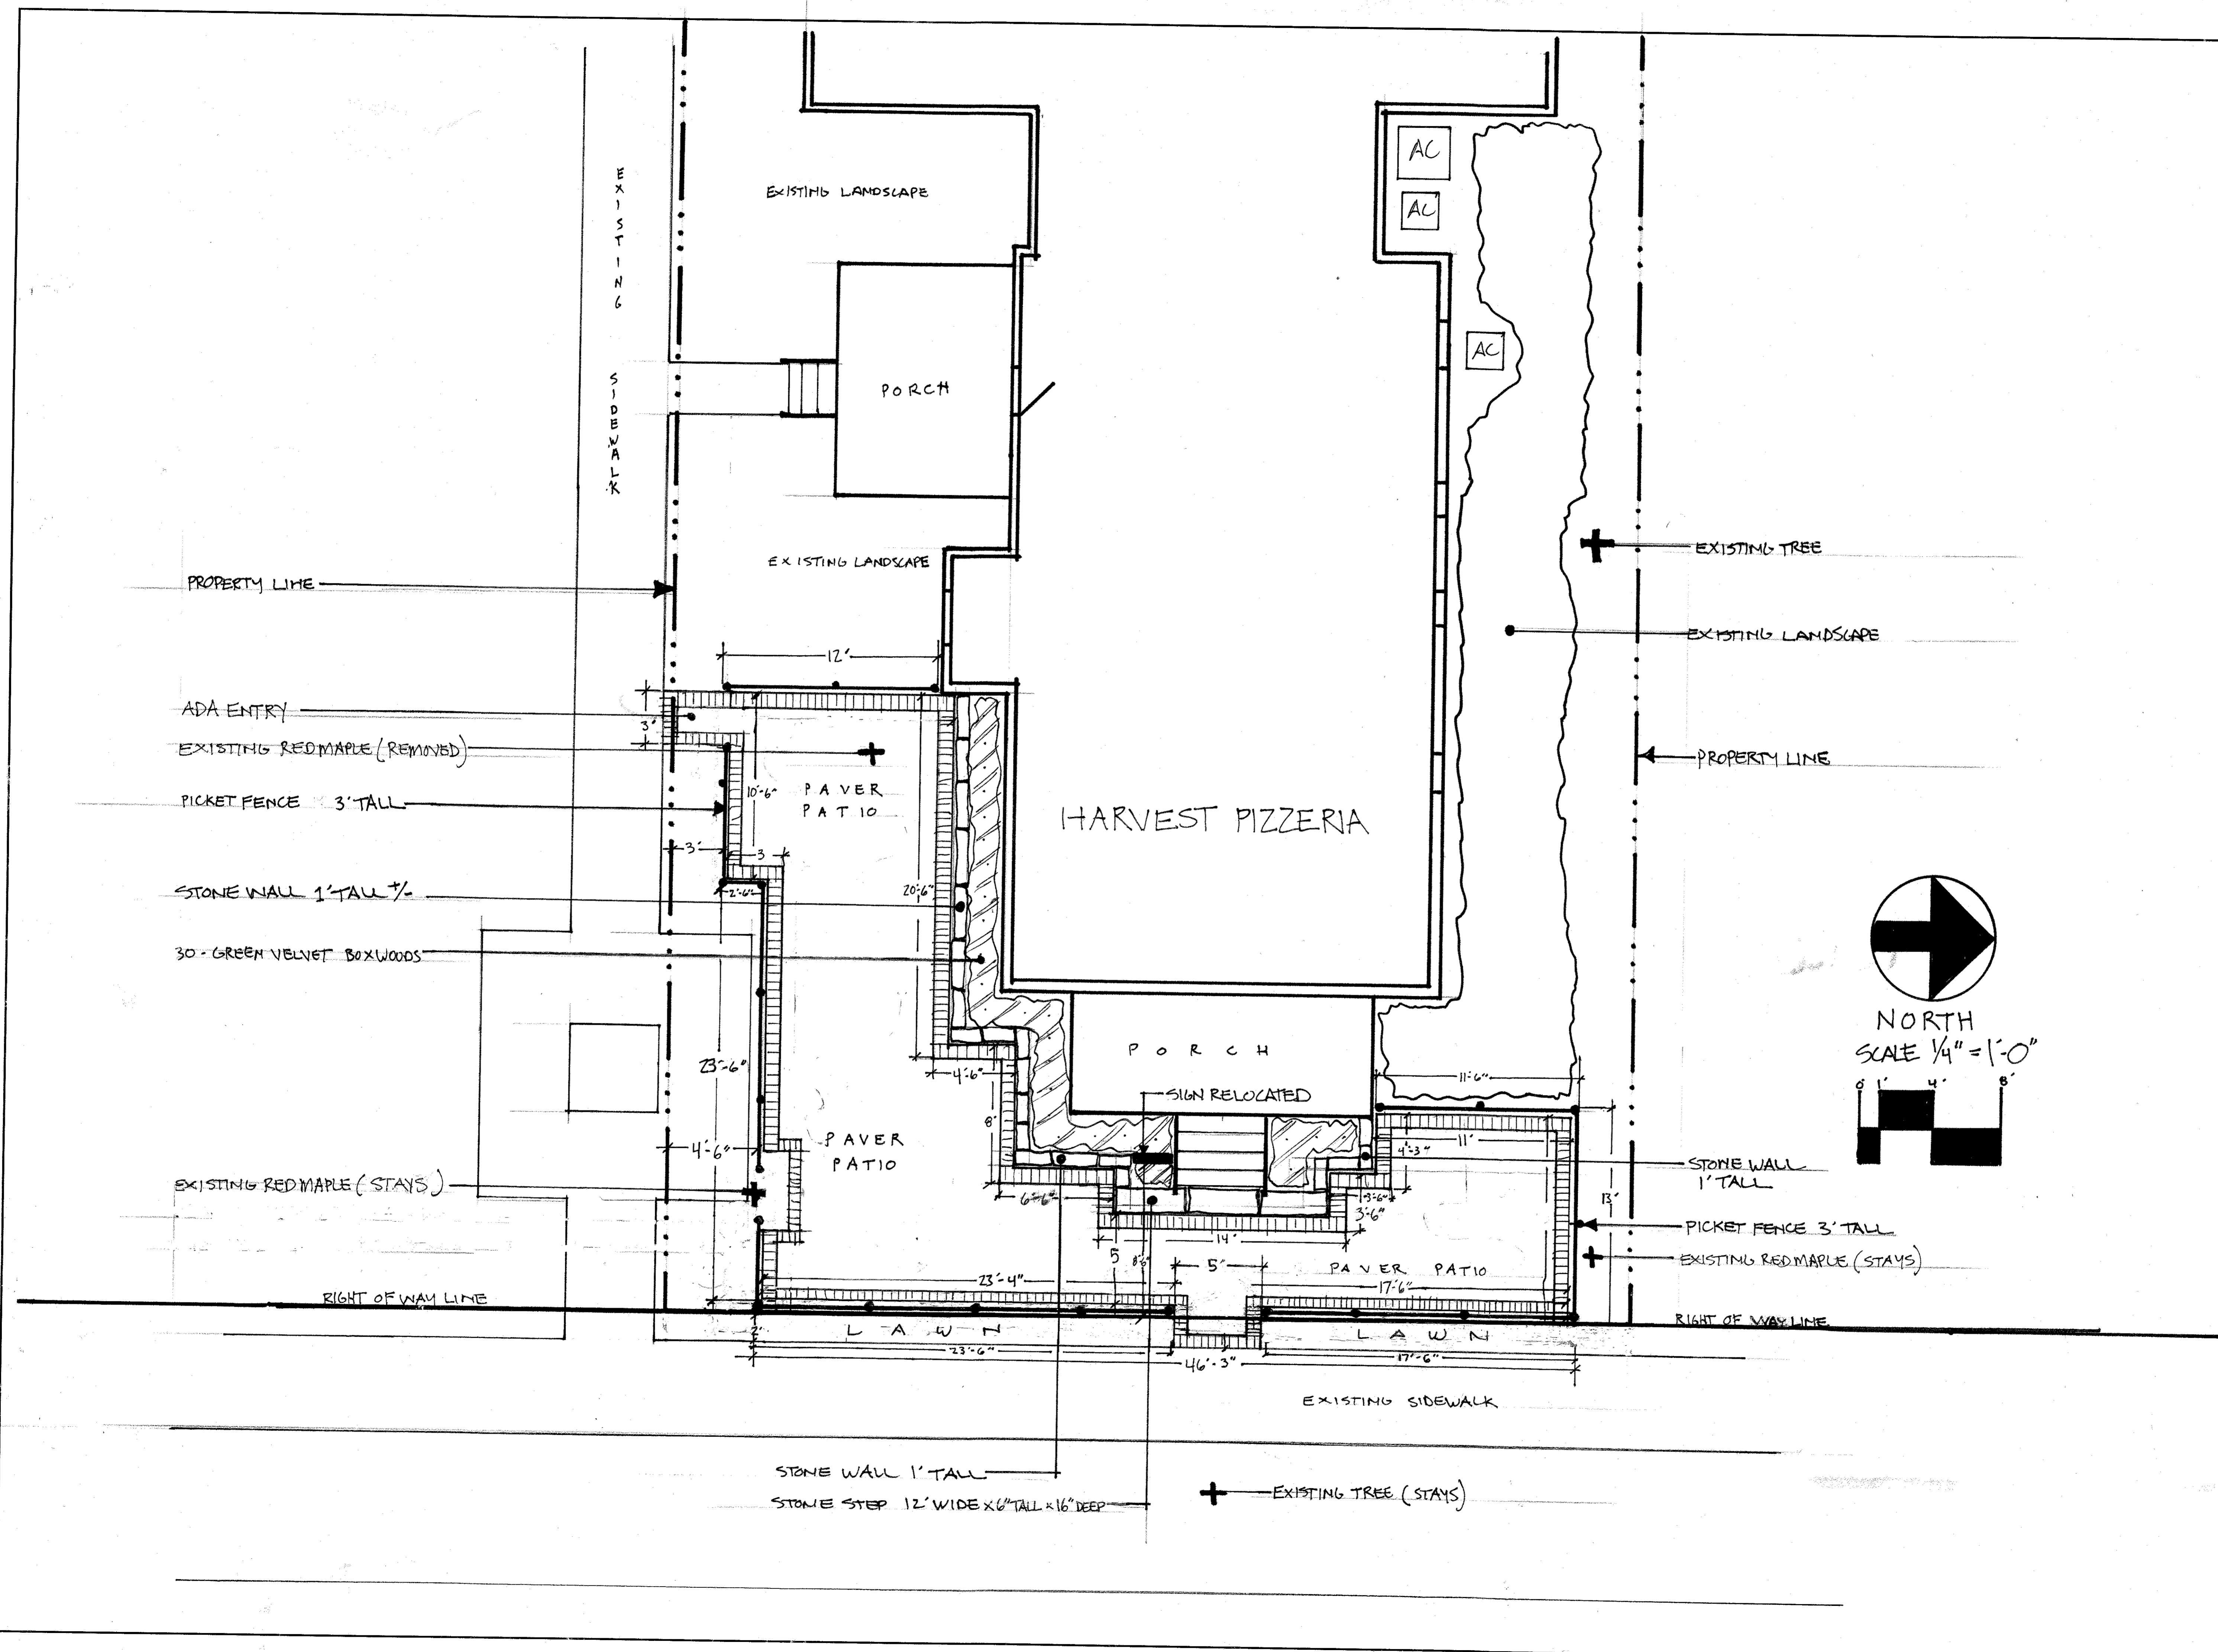

NORTH  
SCALE 1/4" = 1'-0"

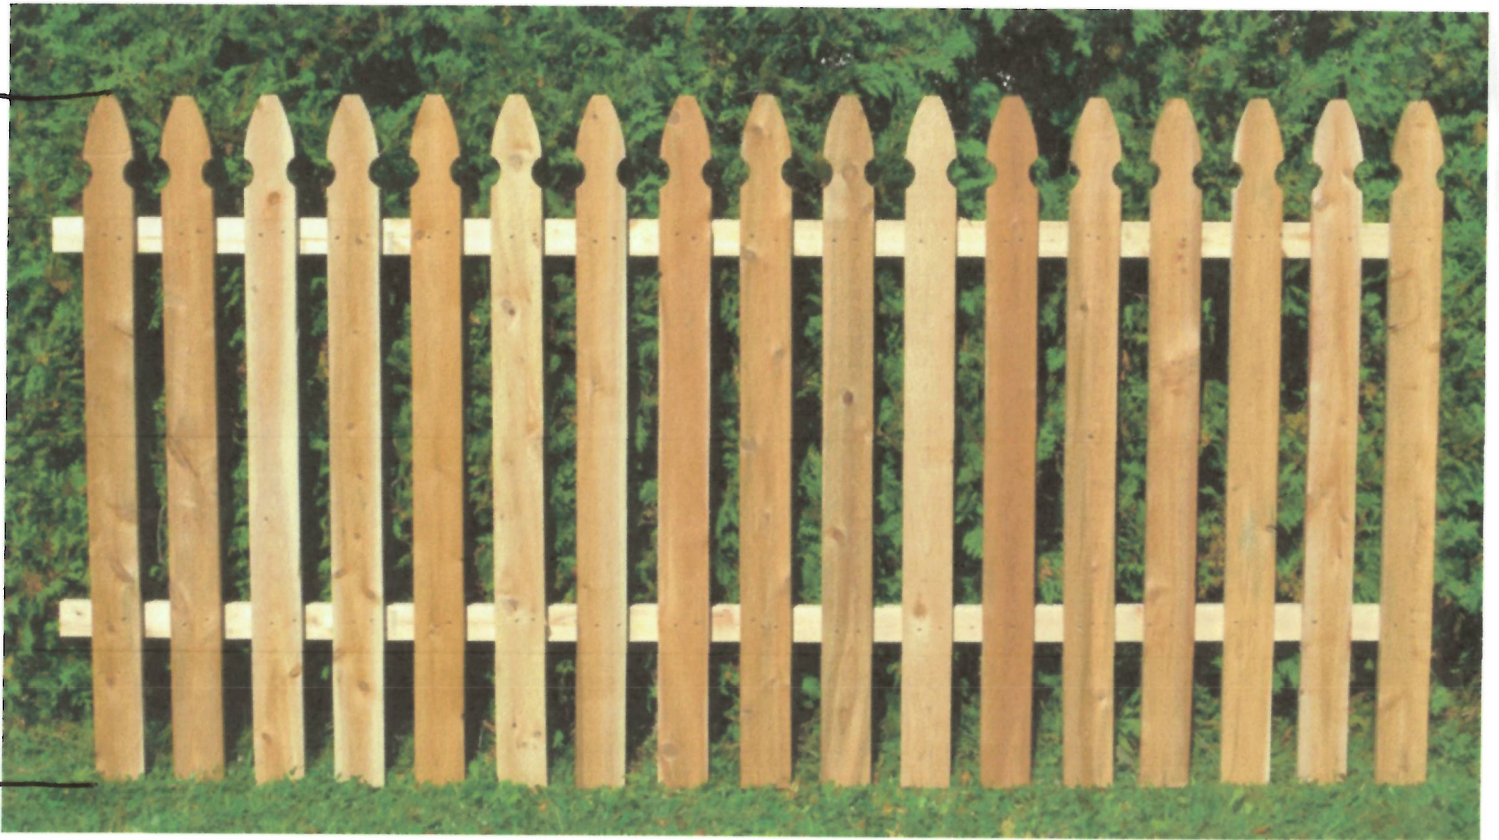





# PAVERS

READING ROCK

OXFORD SERIES

COLOR OTTAWA CREEK TWO



# STEPS

CUT LIMESTONE STEPS 4' x 6" x 16"



4/25/2017

# WALL STONE

sawn-tumbled-limestone.jpg (800x600)

## INDIANA TUMBLED LIMESTONE WALL STONE











