




Echo - Dublin, OH



Site Plan Review



August 04, 2017



Client
Echo

ECHO
Floor Plan

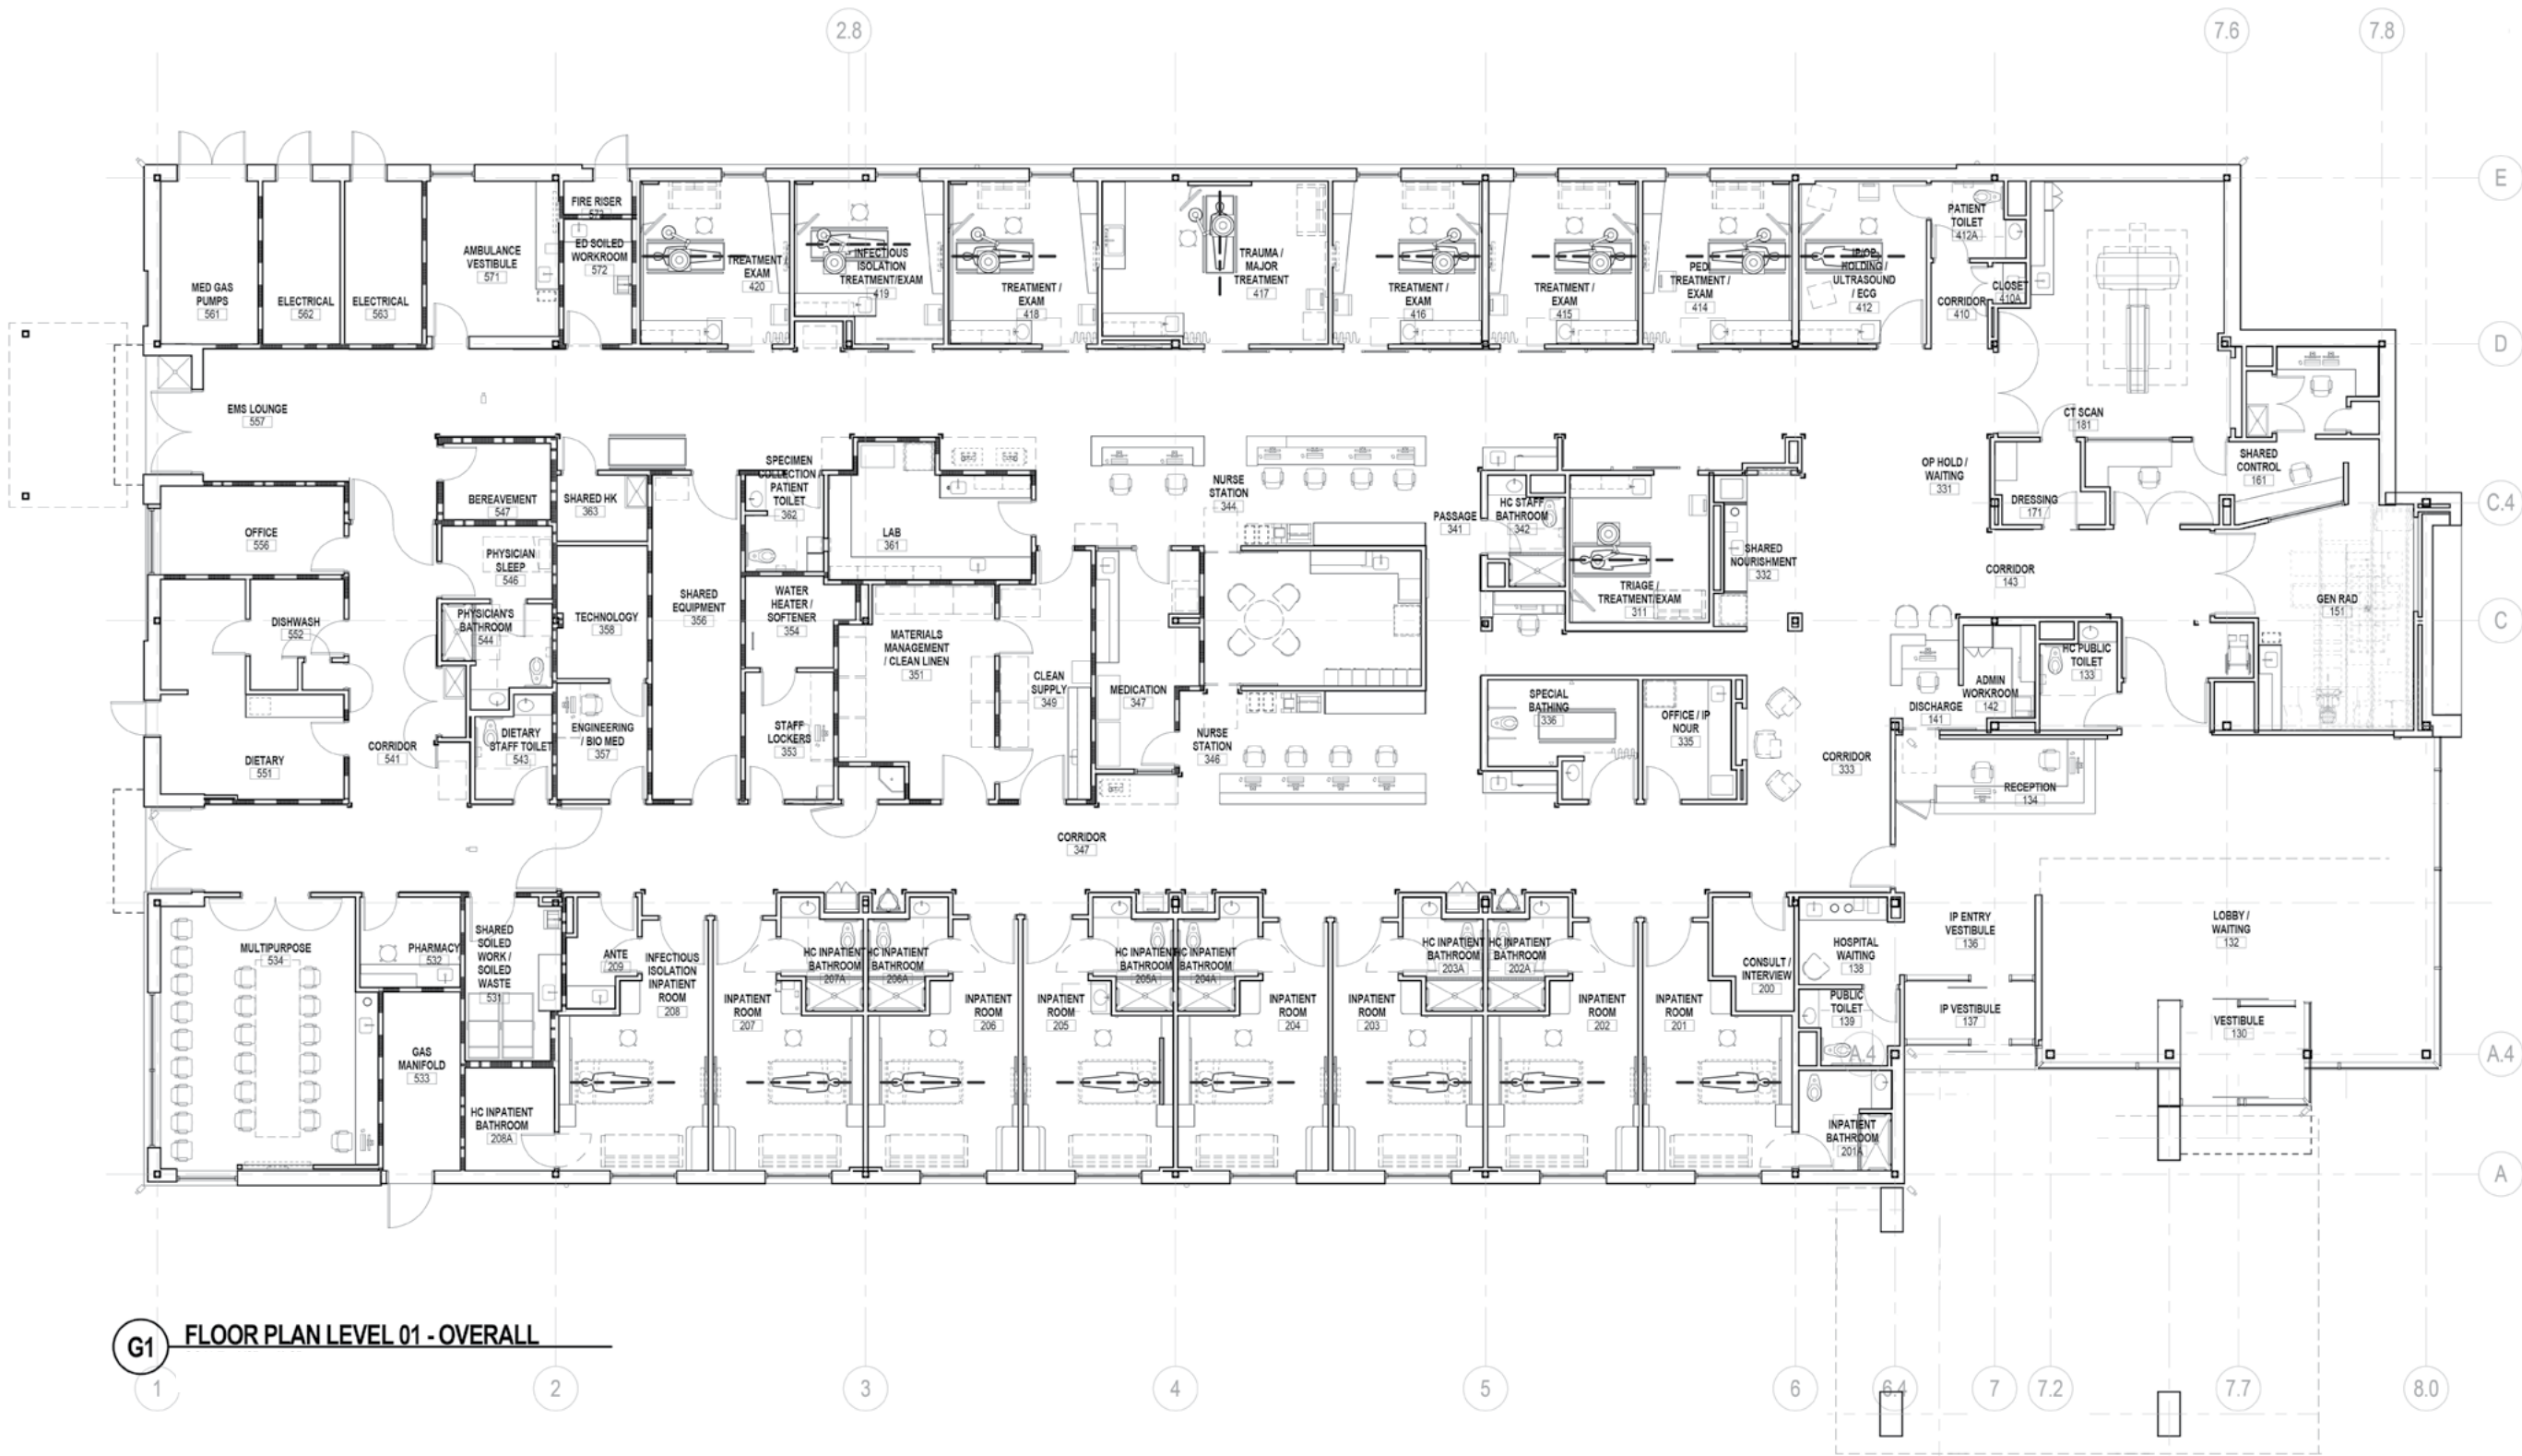

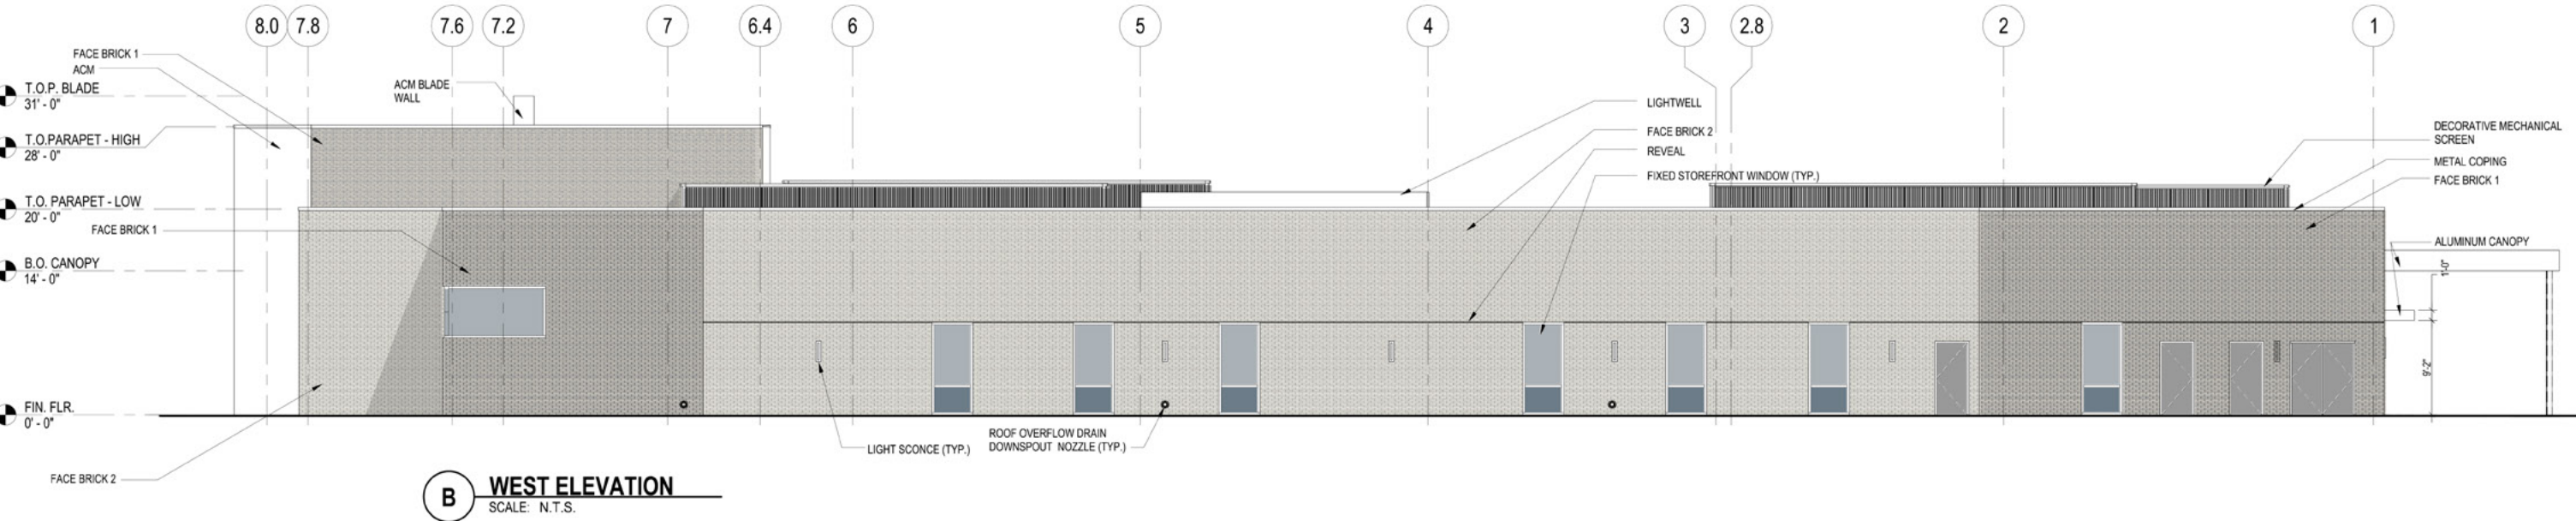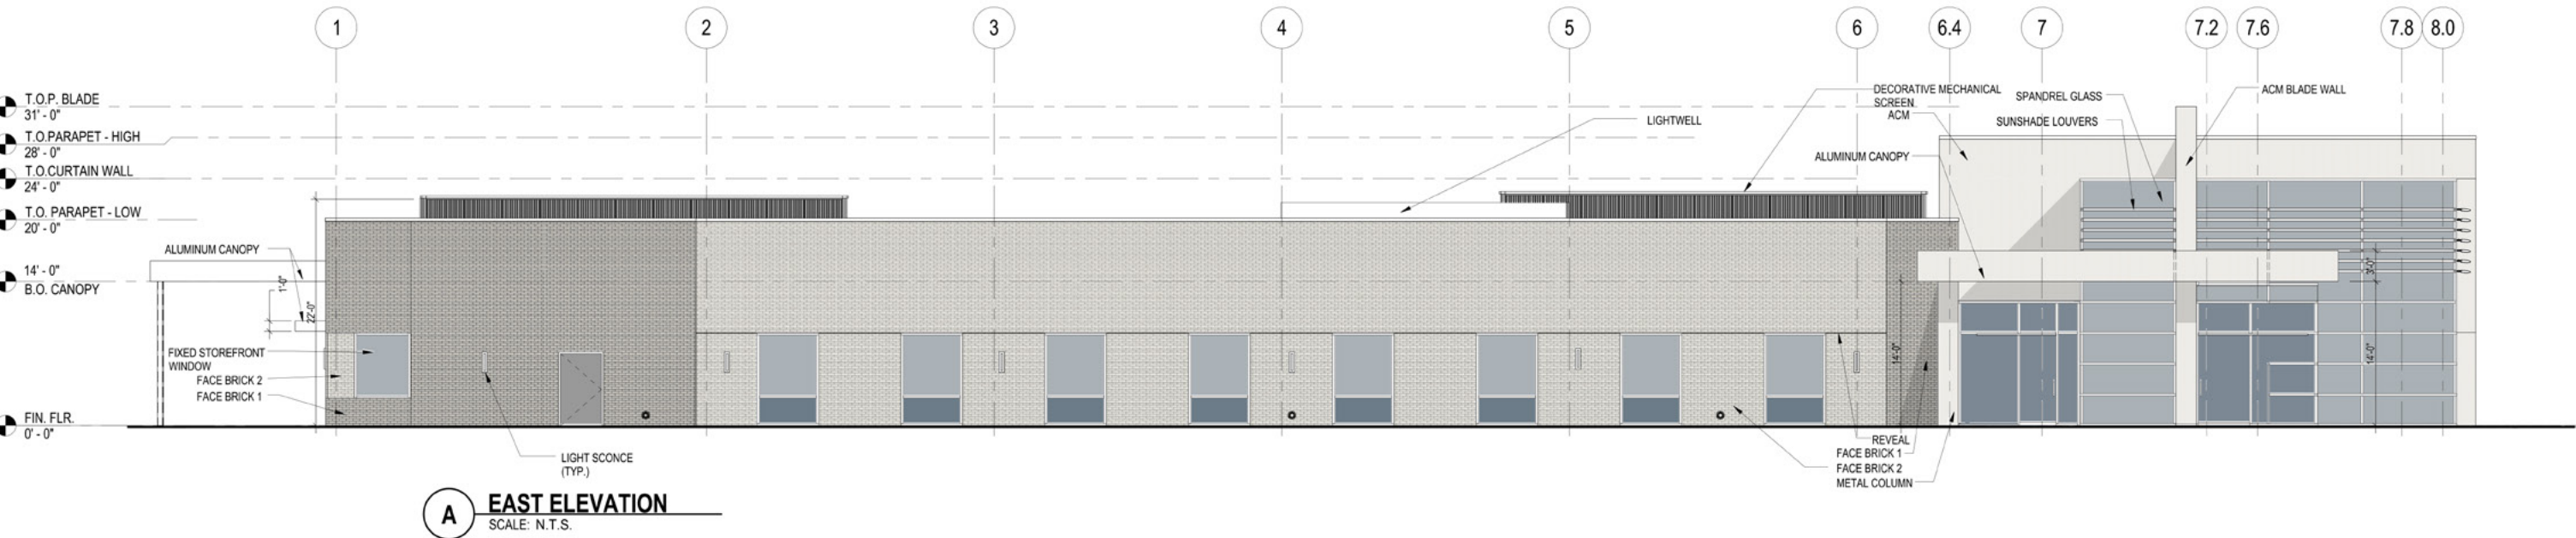

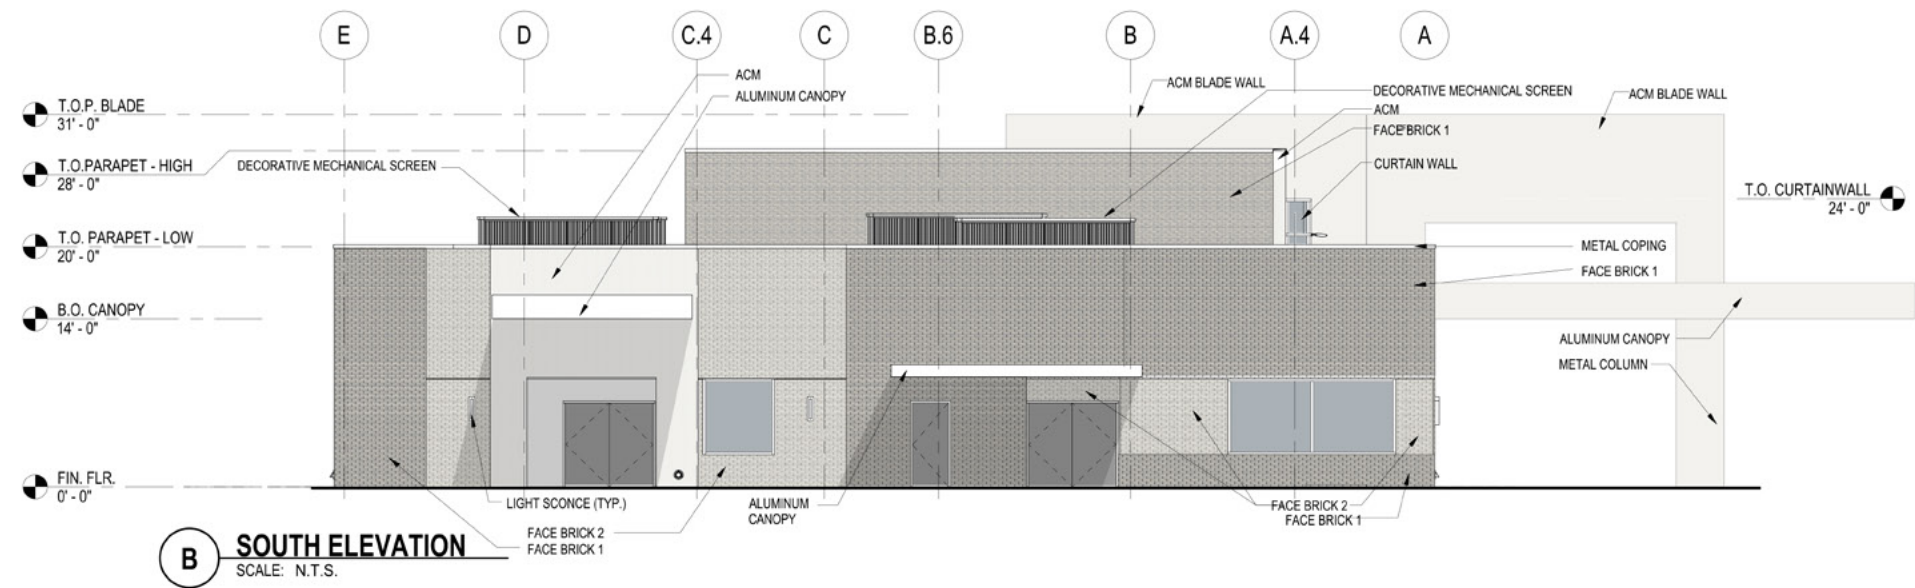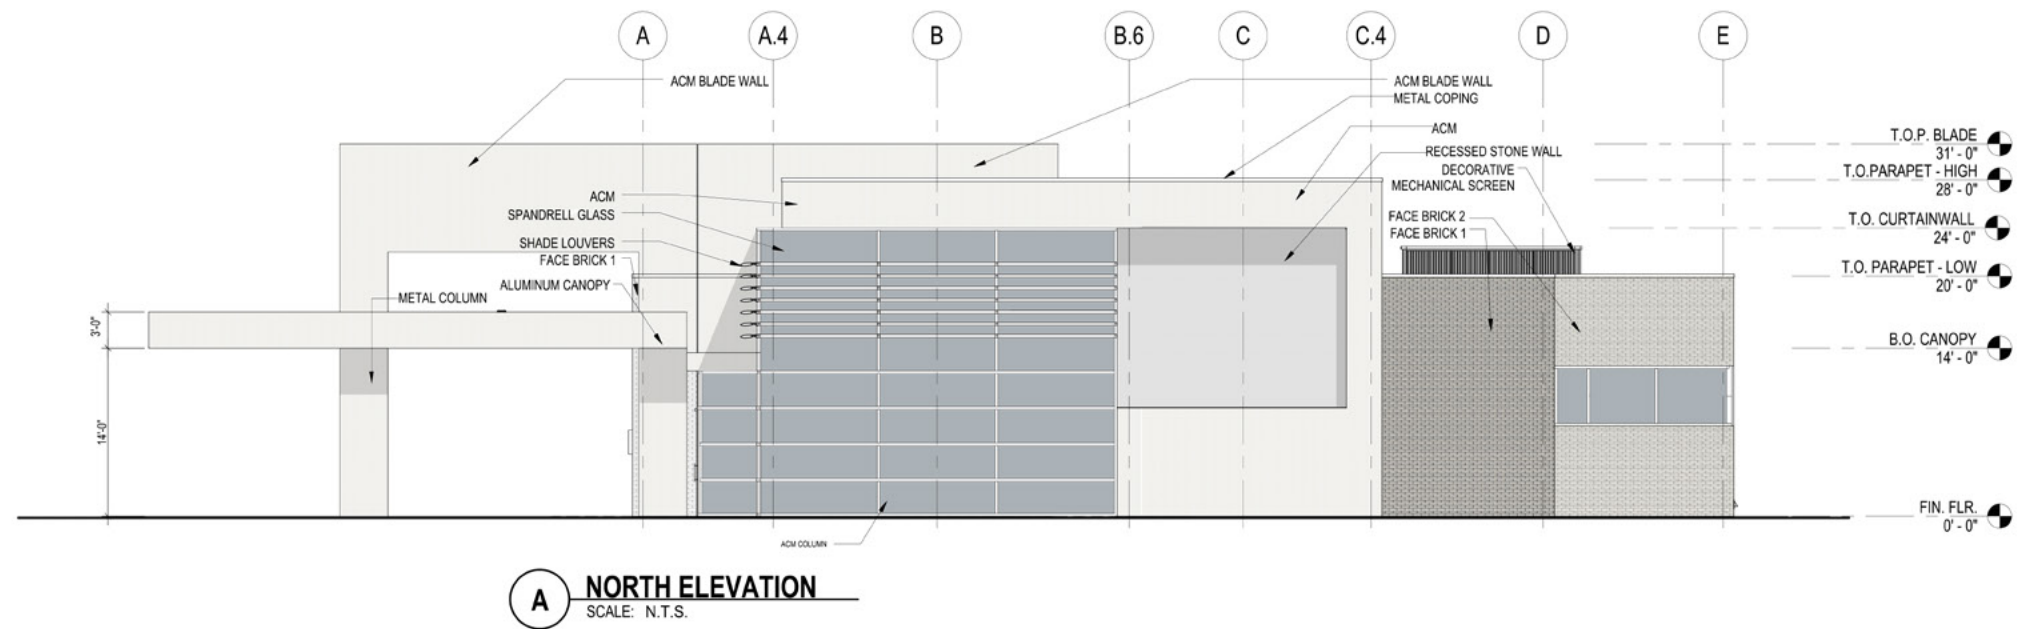

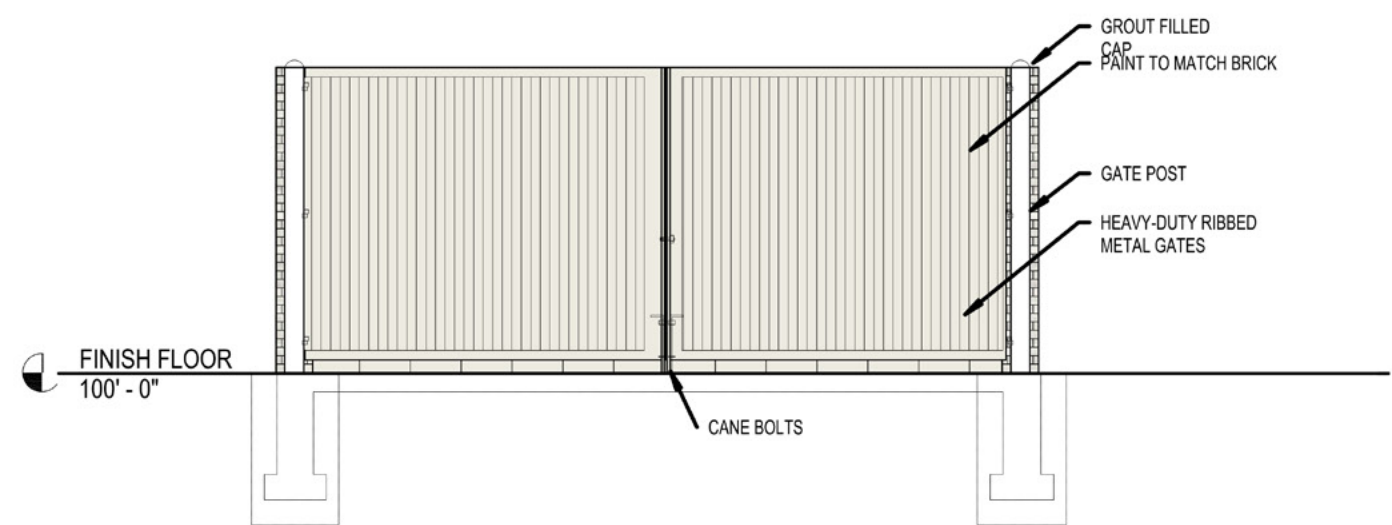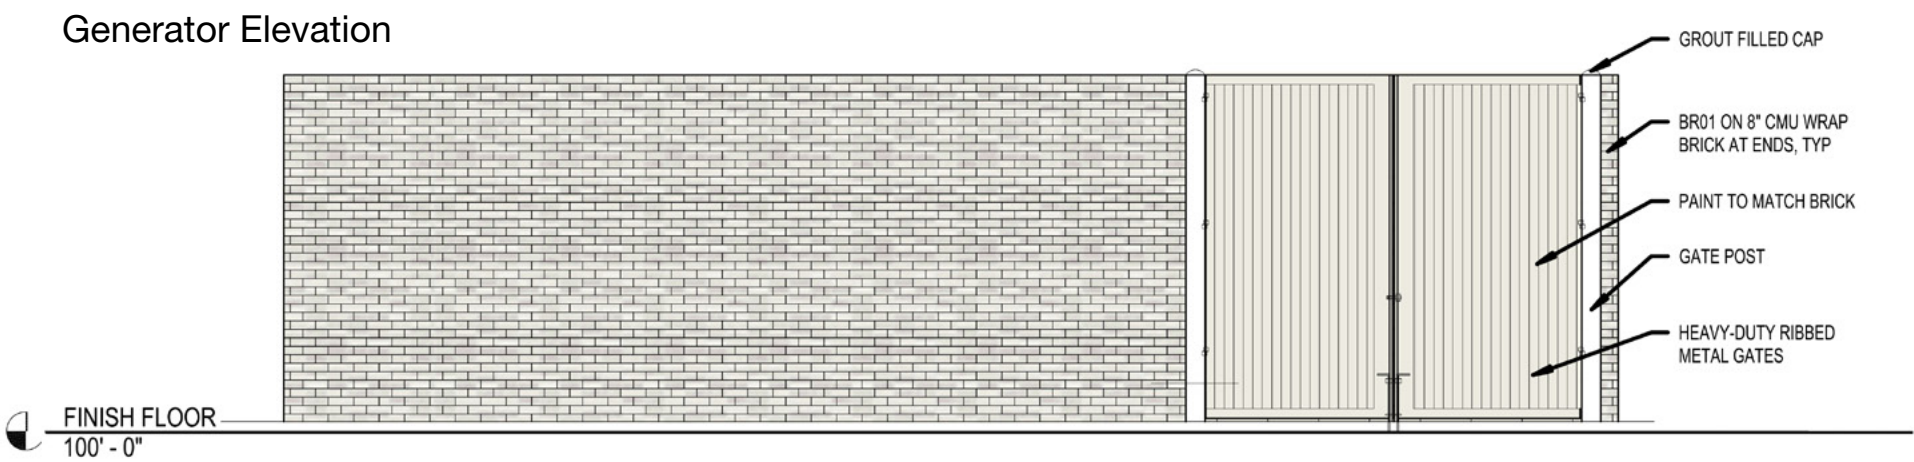

Dumpster Enclosure Elevation

Finishes



EXTERIOR FINISHES




Glass



Brick and Metal Panel



Exterior Stone Wall

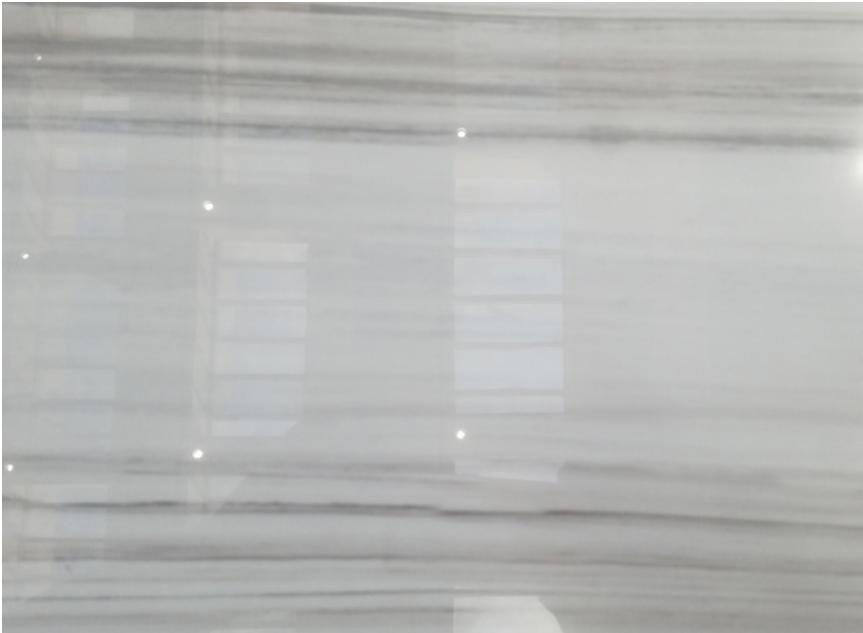

Exterior Stone Wall (Alternate)



Gradient Fritted Glass