

LEGEND


	<u>LEGEND</u>
	Curb
	Concrete Sidewalk
	Concrete Pavement
	Asphalt Pavement
	Heavy Duty Asphalt Pavement
	Bollard
	Sign
	Wheel Block
	Handicap Pavement Symbol
	Detectable Warning Plate
	Entrance Canopy

SITE DATA
Parcel Number: APN:273-009147-00
Parcel Size: 3.530 Acres
Existing Zoning: BSC Office
Proposed Land Use: Small Hospital
Proposed Building Type: Civic
Block Lengths:
 West Dublin Granville Road (338.3')
 Neighborhood Street (454.54')
Open Space: None Required
Setbacks:
 Minimum Front Setback- 15'
 Minimum Side Setback- 15'
Impervious Coverage: 38.7%
 (Excluding Neighborhood Street)

PARKING AND LOADING SUMMARY

Auto Parking Required: To be provided based on user requirements.

Auto Parking Provided:	34	Total
--Standard (9'x18'):	30	
--ADA (8'x18'):	2	
(5'x18'):	2	
Bike Parking:		
--Required:	2	
--Provided:	2	
Loading Required:		
Loading Provided:	2	
--Service Entry 28'x29' (no ht. limit)	2	
--Ambulance 35.5'x18.8' (14' ht.)	2	




PRELIMINARY
.....
**NOT TO BE USED FOR
CONSTRUCTION**

**PLAN SET DATE
SEPTEMBER 1, 2017**

	NO.	DATE DESCRIPTION
DATE	September 1, 2017	
SCALE	1" = 20'	
JOB NO.	20170710	
SHEET	04/07	

\\cshsna\eng\proj\20170710-Dwg\04Breach\Private Site Improvement Plan\20170710-PSP-Utility Plan.dwg, Last Saved By: kimgie, 9/7/2017 3:29 PM Last Printed By: Maxwell, Justin

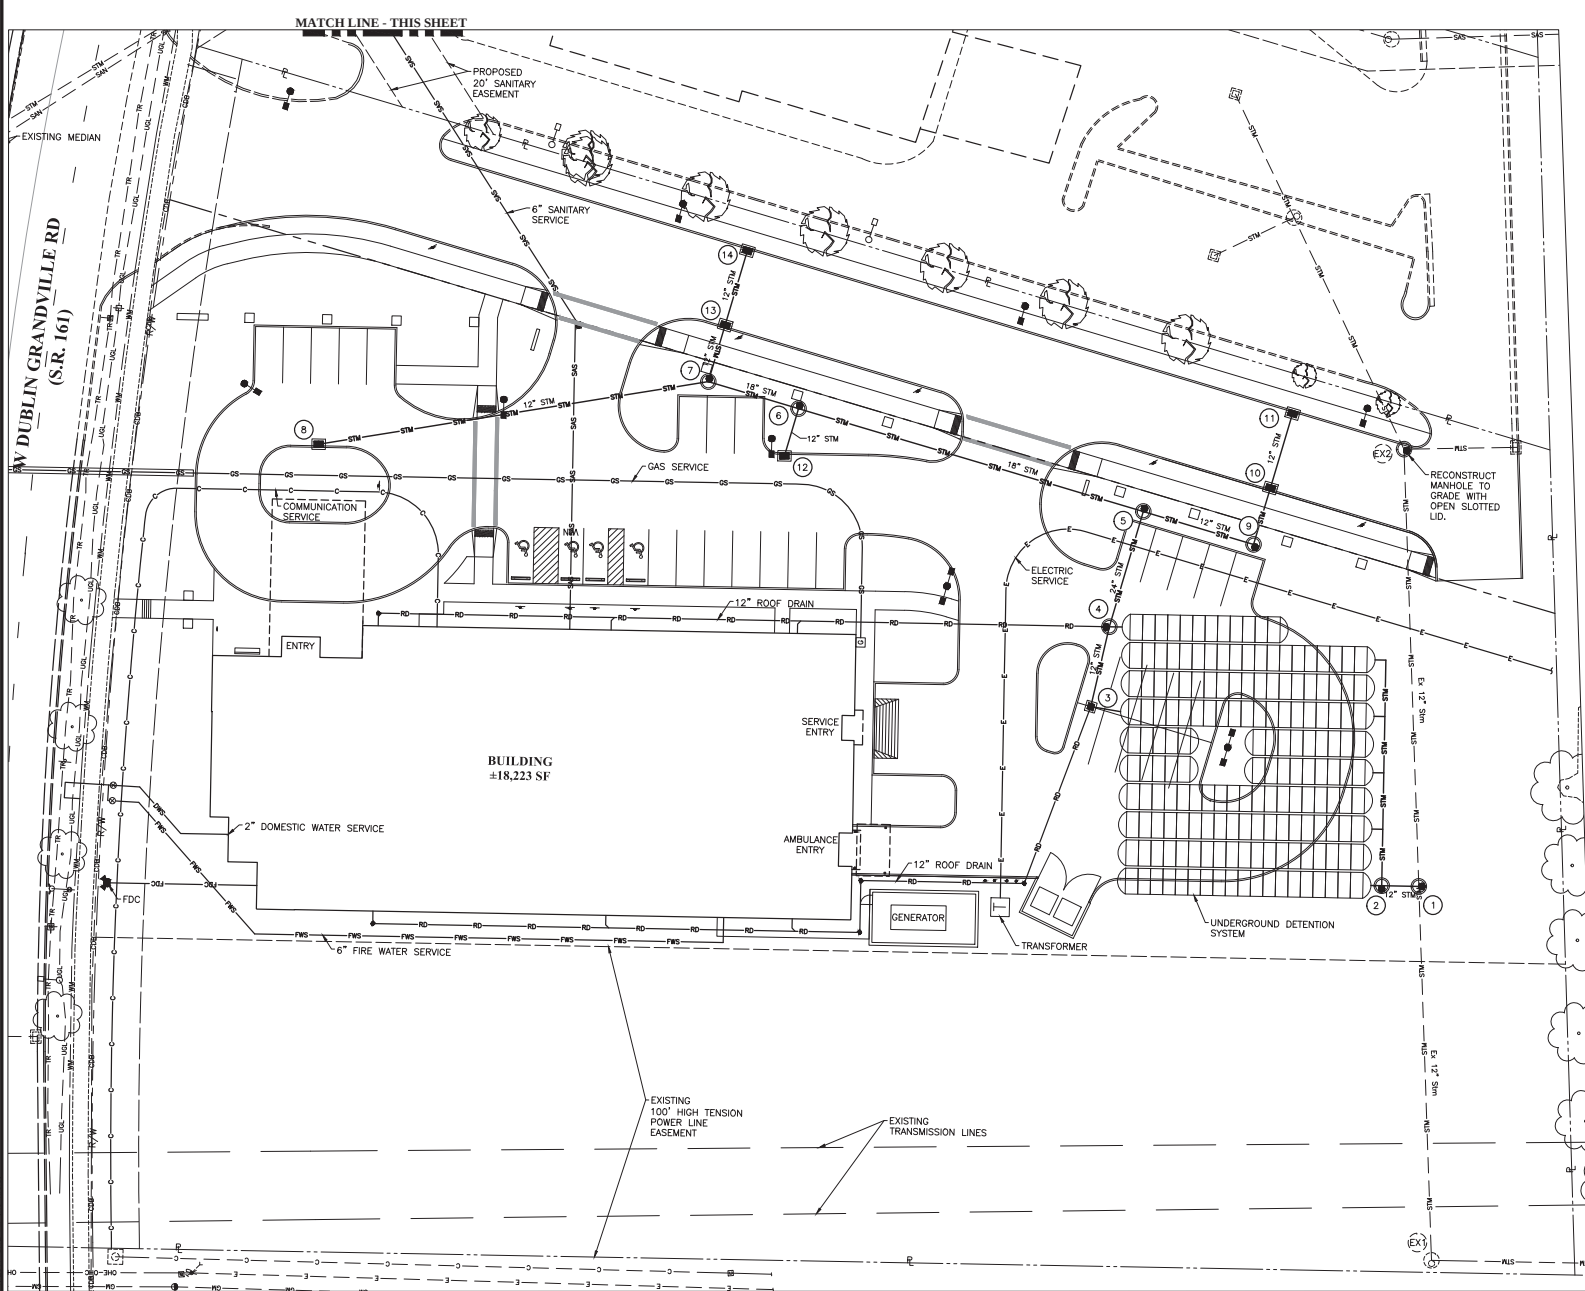


PROPOSED

	Water Main
	Water Service
	Domestic Water Service
	Fire Water Service
	Sanitary Sewer Main
	Sanitary Sewer Service
	Storm Sewer
	Roof Drain
	Underdrain
	Underground Electric Service
	Site Lighting
	Communications Service
	Natural Gas Service

	Catch Basin
	Curb & Gutter Inlet
	Headwall w/ Rock Channel Protection
	Manhole
	Cleanout
	Gas Meter
	(By Service Provider)
	Fire Hydrant
	Valve
	Fire Department Connection
	Light Pole (Refer to Site Lighting Plan)
	Transformer

ABBREVIATIONS

AB	= Abandoned
FH	= Fire Hydrant
FDC	= Fire Department Connection

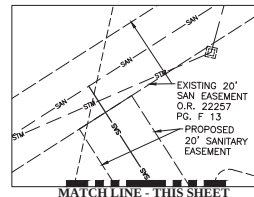

PRELIMINARY
NOT TO BE USED FOR CONSTRUCTION
PLAN SET DATE
SEPTEMBER 1, 2017

DATE	DESCRIPTION

Embrace Asset Group Inc.
CITY OF DUBLIN, FRANKLIN COUNTY, OHIO
BASIC DEVELOPMENT / BASIC SITE PLAN
CONDITIONAL USE PLAN
NEIGHBORHOOD HOSPITAL
UTILITY PLAN

DATE: September 1, 2017
SCALE: 1" = 20'
JOB NO.: 20170710
SHEET: 05/07

W DUBLIN GRANVILLE RD
S.R. 161
(Principal Frontage Street)

MASONRY STREET
WALL (30" HT.)


← MASONRY
COLUMN,
TYP.

WALL (30" HT.)

BUILDING
±18,223 SF

DRAFT

FOR DISCUSSION PURPOSES ONLY

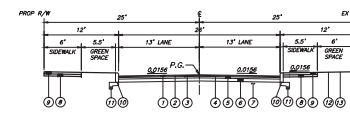

PROPOSED NEIGHBORHOOD STREET SECTION

- LEGEND**
- Item 445 - 1.25" Asphalt Concrete Surface Course (Medium Traffic) Type 1, PG64-22
 - Item 407 - NT53-11M Trusswork Task for Intermediate Course (0.08 Ga/Sq. Yd.)
 - Item 446 - 1.75" Asphalt Concrete Intermediate Course (Medium Traffic) Type 2, PG64-22
 - Item 407 - NT53-11M Trusswork Task for Intermediate Course (0.08 Ga/Sq. Yd.)
 - Item 351 - 3" Asphalt Concrete Base, PG64-22
 - Item 354 - 6" Aggregate Base
 - Item 204 - Subgrade Compaction and Proof Rolling
 - Item 354 - 4" Aggregate Base
 - Item 608 - 6" Concrete Walk
 - Item 659 - 6" Straight 18" Curb (R=12")
 - Item 602 - 4" Pipe Underdrain w/ 5/8" Crushed Aggregate
 - Item 659 - Riprap (12"x6")
 - Item 659 - Seeding & Mulching, As Per Plan

LEGEND

-  Curb
-  Concrete Sidewalk
-  Concrete Pavement
-  Asphalt Pavement
-  Heavy Duty Asphalt Pavement
-  Ballard
-  Sign
-  Wheel Block
-  Handicap Pavement Symbol
-  Detectable Warning Plate

SITE DATA

Parcel Number: APN:273--009147--00
Parcel Size: 3.530 Acres
Existing Zoning: BSC Office
Proposed Land Use: Small Hospital
Proposed Building Type: Civic
Block Lengths:
West Dublin Granville Road (338.3')
Neighborhood Street (454.54')
Open Space: None Required
Setbacks:
Minimum Front Setback- 15'
Minimum Side Setback- 15'
Impervious Coverage: XXX
(Excluding Neighborhood Street)


PARKING AND LOADING SUMMARY

Auto Parking Required: To be provided based on user requirements.

Auto Parking Provided:	34	Total
-Standard (9'x18"):	30	
-ADA (8'x18"):	2	
(5'x18"):	2	

Bike Parking:	
–Required:	2
–Provided:	2

Loading Required: 2
Loading Provided: 2
-Service Entry 28'x29' (no ht. limit)
-Ambulance 35.5'x18.8' (14' ht.)

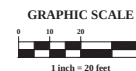

PRELIMINARY
.....
NOT TO BE USED FOR
CONSTRUCTION

PLAN SET DATE	AUGUST 30, 2017
---------------	-----------------

REVISIONS	
MARK	DATE DESCRIPTION

Embree Asset Group Inc.
4747 Williams Drive
Georgetown, TX 78633
(512)819-4700



CITY OF DUBLIN, FRANKLIN COUNTY, OHIO
BASIC DEVELOPMENT / BASIC SITE PLAN-
CONDITIONAL USE PLAN
FOR
NEIGHBORHOOD HOSPITAL
SITE PLAN



DATE
August 30, 2017

SCALE

JOB NO.	
---------	--

SHEET

04/07