




RVP Surveying, LLC
6230 Centre Park Drive, Suite C
West Chester, OH 45069
(513)-823-2175

I hereby certify that this plat is the result of an actual field survey made on the ground under my direct supervision and that all distances are correct. All curves distances are measured on the arc. Iron pins be set as shown. This plat complies with the regulations and the subdivision laws of the State of Ohio governing surveying, dividing and mapping of the land.

Chuck J. Kluener - PS
Ohio Registered Surveyor #8057

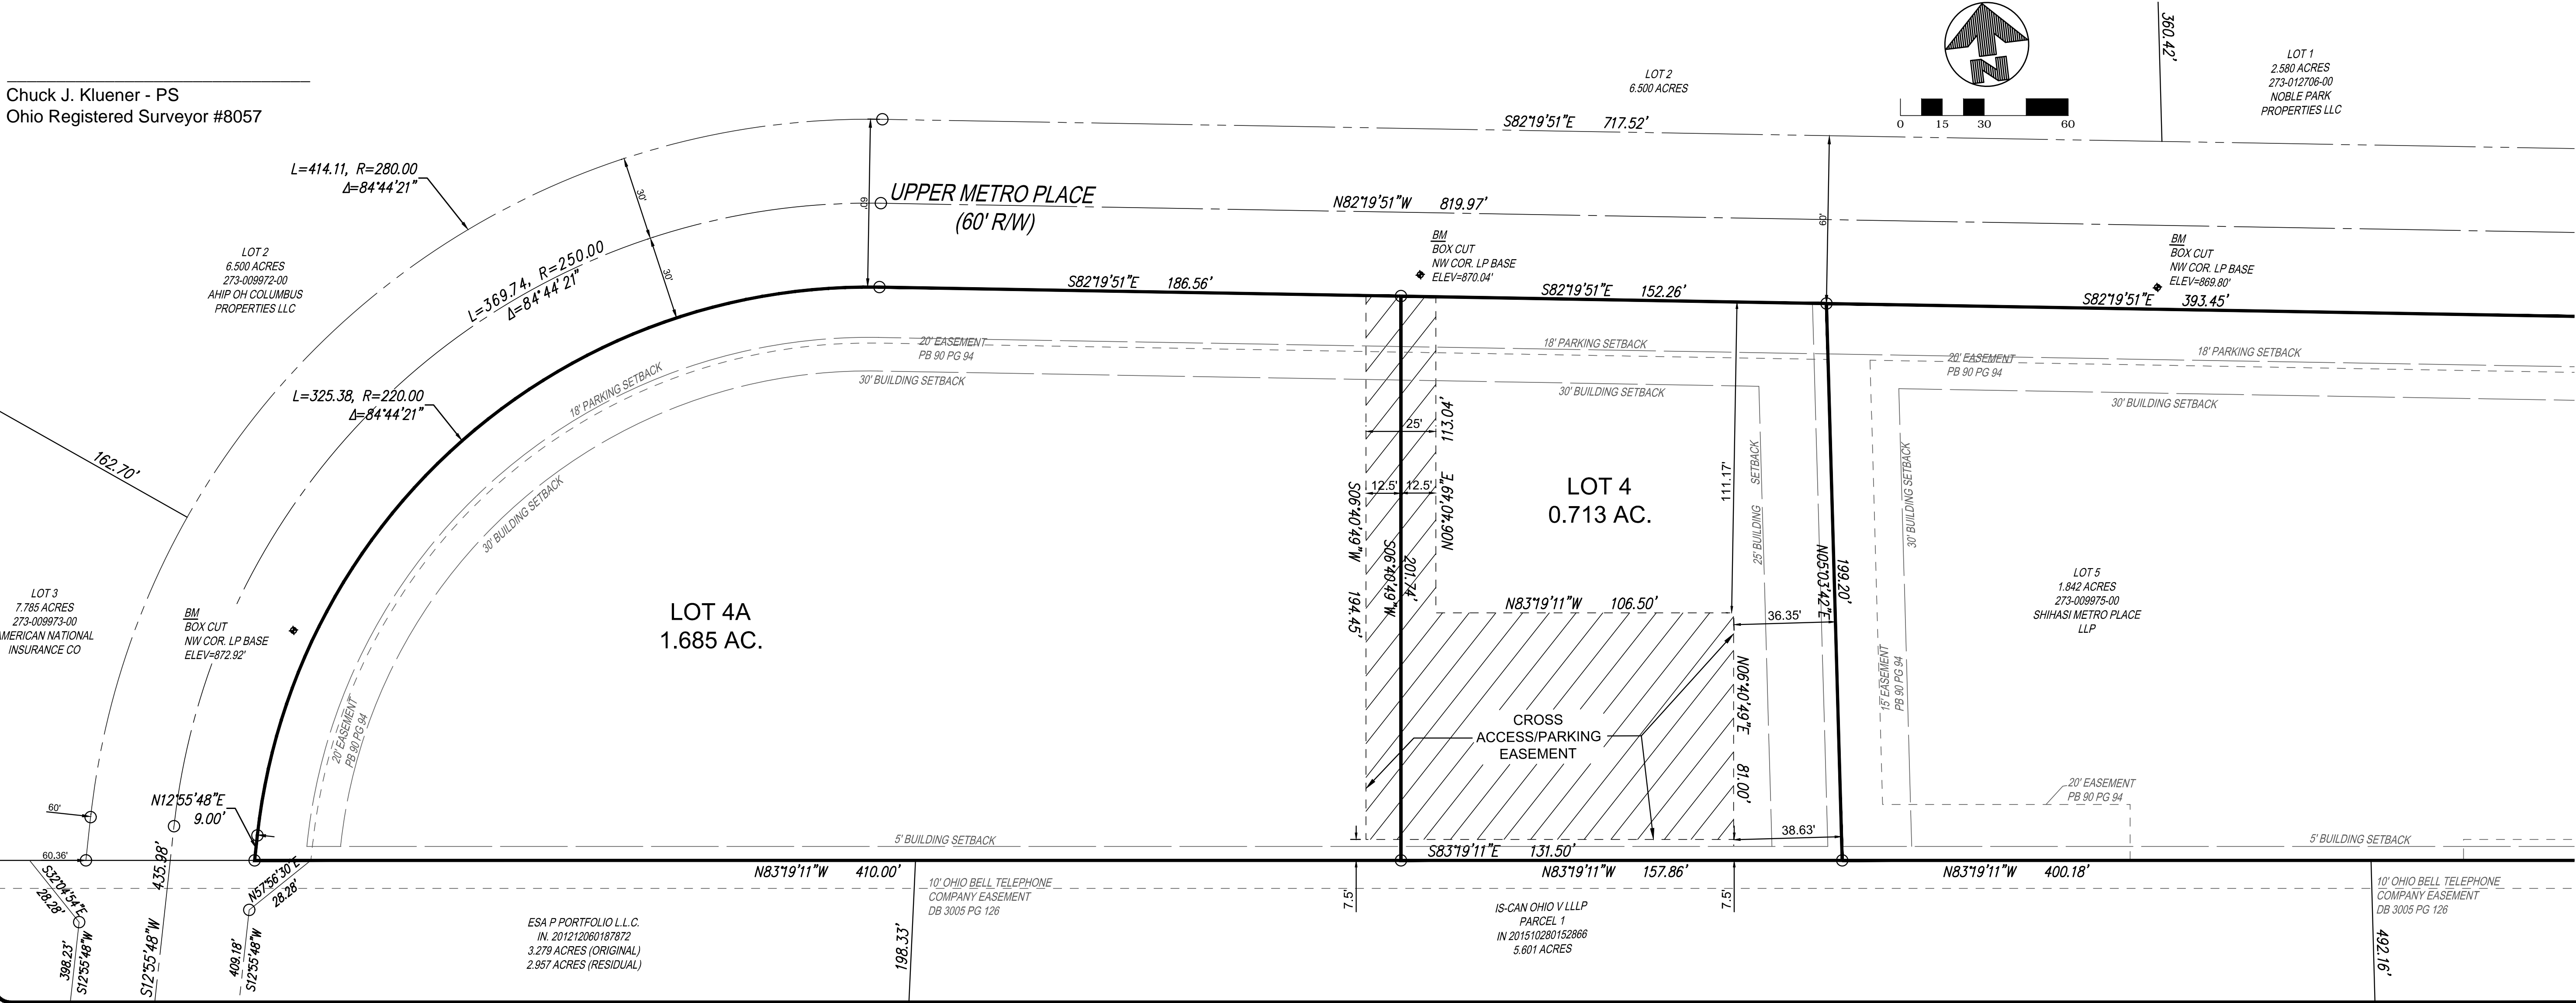

The undersigned_____hereby clarify that the attached re-plot correctly represents their LOT SUBDIVISION, a subdivision of lots 4 and 4A inclusive, do hereby accept this plat of same dedication to public/private) use such as all parts of the roads, boulevards, cul-de-sacs, parks, planting strips, ect., shown herein and not heretofore dedicated.

The undersigned further agrees that any use of improvements made on this land shall be in conformity with all existing valid zoning, platting, health, or other lawful rules and regulations including the applicable off-street parking and loading requirements of the Municipality of Dublin, Ohio, for the benefit of himself and all other subsequent owners or assigns taking title from, under, or through the undersigned.

In Witness Whereof _____ day of 20_____.

Witness _____ Signed _____

STATE OF OHIO
Before me a Notary Public in and for the Municipality personally came _____
who acknowledged the signing of the foregoing instrument to be their voluntary act and deed for the purposes
therein expressed.

in witness whereof i have hereunto set my hand and affixed my official seal this _____,
20_____.

By _____

Approved this _____ day of _____, 20____.

Secretary of Planning and Zoning Commission
City of Dublin, Ohio

Approved this _____ day of _____, 20____.

City Engineer, City of Dublin, Ohio

Approved by motion, passed by City Council, City of Dublin, Ohio on this _____ day of _____ 20____.

Wherein all of the roads and easements or parts of the same shown hereon and dedicated to public use as such are accepted such for the City of Dublin, Ohio.

Approved this _____ day of _____, 20____.

Auditor, Franklin County, Ohio

Deputy Auditor, Franklin County, Ohio


File for record this _____ day of _____, 20____

Fee_____ File No._____

Recorder, Franklin County, Ohio

Recorded this _____ day of _____, 20____ Pages _____

Deputy Recorder, Franklin County, Ohio

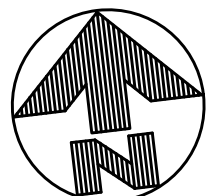

RVP
ENGINEERING

REVISIONS

[illegible]

LOT #4 RE-PLAT
LOT #4 UPPER METRO PLACE
 CITY OF DUBLIN, FRANKLIN COUNTY, OHIO

SCALE: 1"=20'
DATE: MAY 2, 2017
DRAWN: WCD
DESIGNED: SAD
CHECKED: RVP
XREF:
JOB NO.: 16061

STONEHENGE DUBLIN HOTEL

Page
1
OF
1