



SULLIVAN BRUCK  
ARCHITECTS

8 South Grant Avenue  
Columbus, Ohio 43215  
TEL 614.464.9800  
Fax 614.464.9809  
www.sbrarch.com

5927 Rings Road  
Dublin, Ohio

Date of Issue:  
2017-09-18  
Issued for:  
Project Status

Revision History:


**PRELIMINARY  
NOT FOR  
CONSTRUCTION**

Copyright © Date of Issue, Sullivan Bruck Architects, Incorporated. All rights reserved. The design concepts and other information contained herein are the intellectual property of the Architect, and are protected by national and international copyright law. This drawing is an instrument of service, and may not be reused, reproduced, or altered without the express written consent of the Architect.

Project Number  
17507.00

Lower Level Floor  
Plan

A1-01

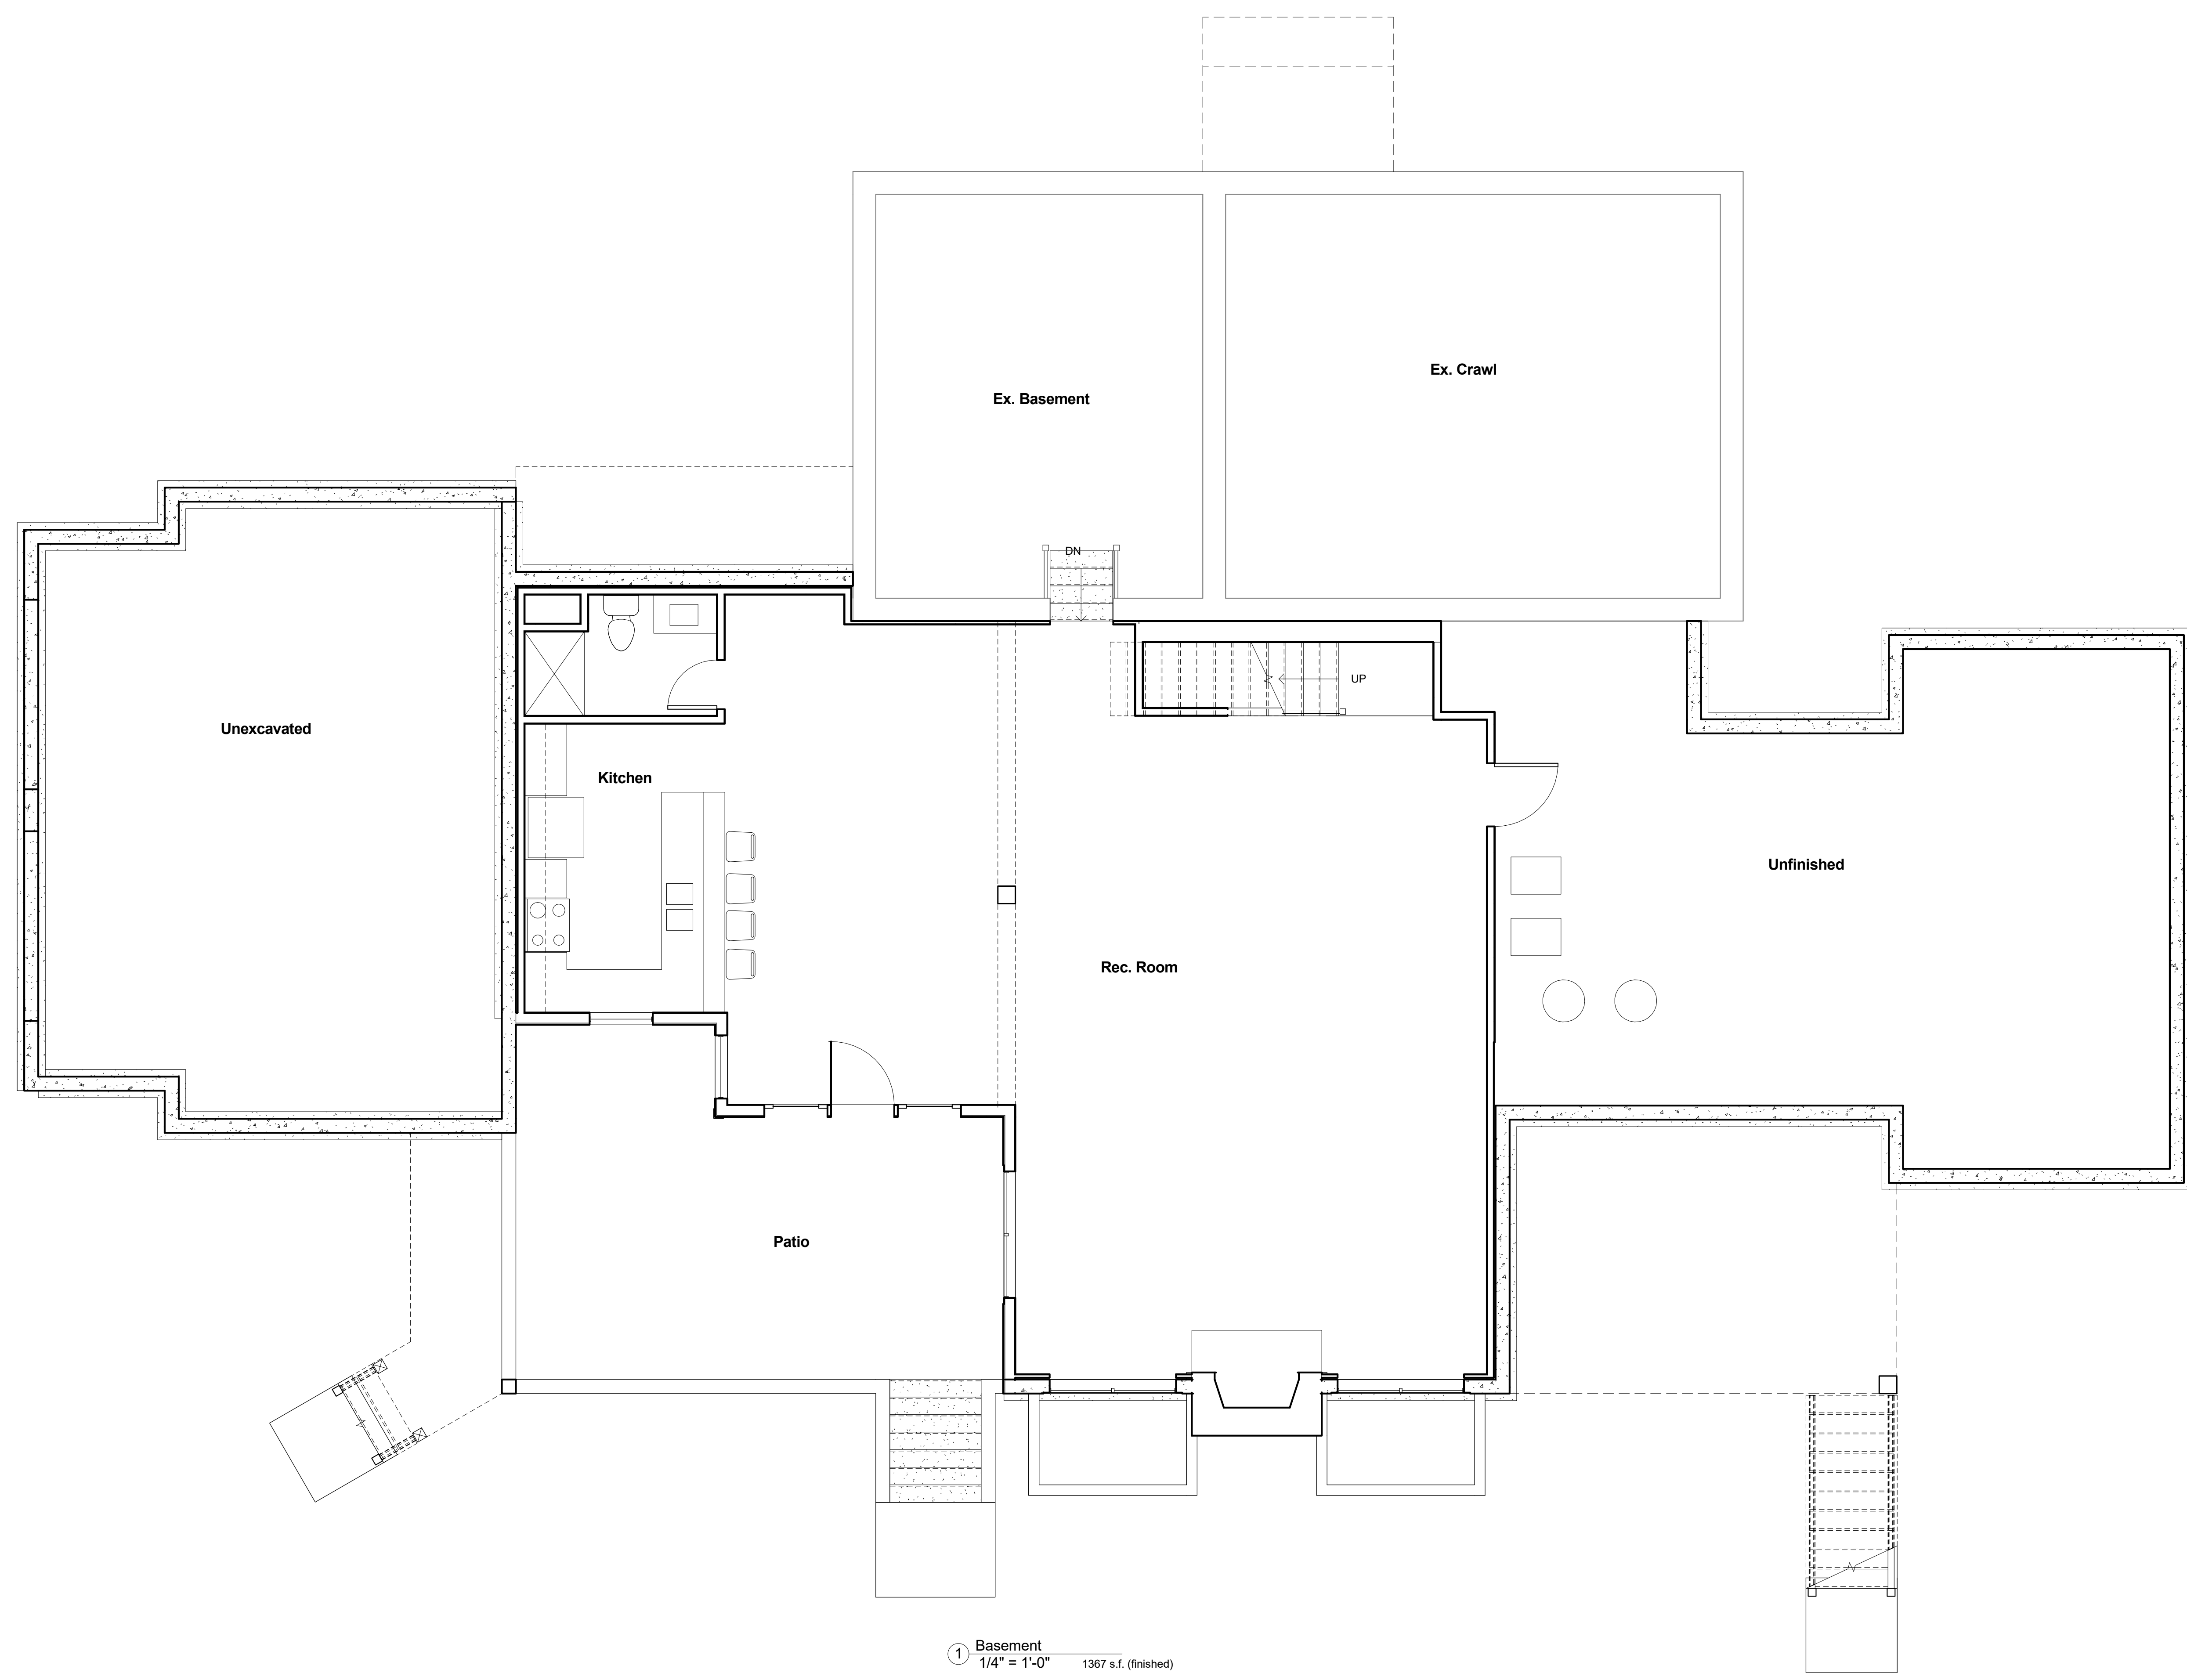

① Basement  
1/4" = 1'-0" 1367 s.f. (finished)



SULLIVAN BRUCK  
ARCHITECTS

8 South Grant Avenue  
Columbus, Ohio 43215  
TEL 614.464.9800  
Fax 614.464.9809  
www.sbrarch.com

5927 Rings Road  
Dublin, Ohio

Date of Issue:  
2017-09-18  
Issued for:  
Project Status

Revision History:


**PRELIMINARY  
NOT FOR  
CONSTRUCTION**

Copyright © Date of Issue, Sullivan Bruck Architects, Incorporated. All rights reserved. The design concepts and other information contained herein are the intellectual property of the Architect, and are protected by national and international copyright law. This drawing is an instrument of service, and may not be reused, reproduced, or altered without the express written consent of the Architect.

Project Number  
17507.00

First Floor Plan

A1-02

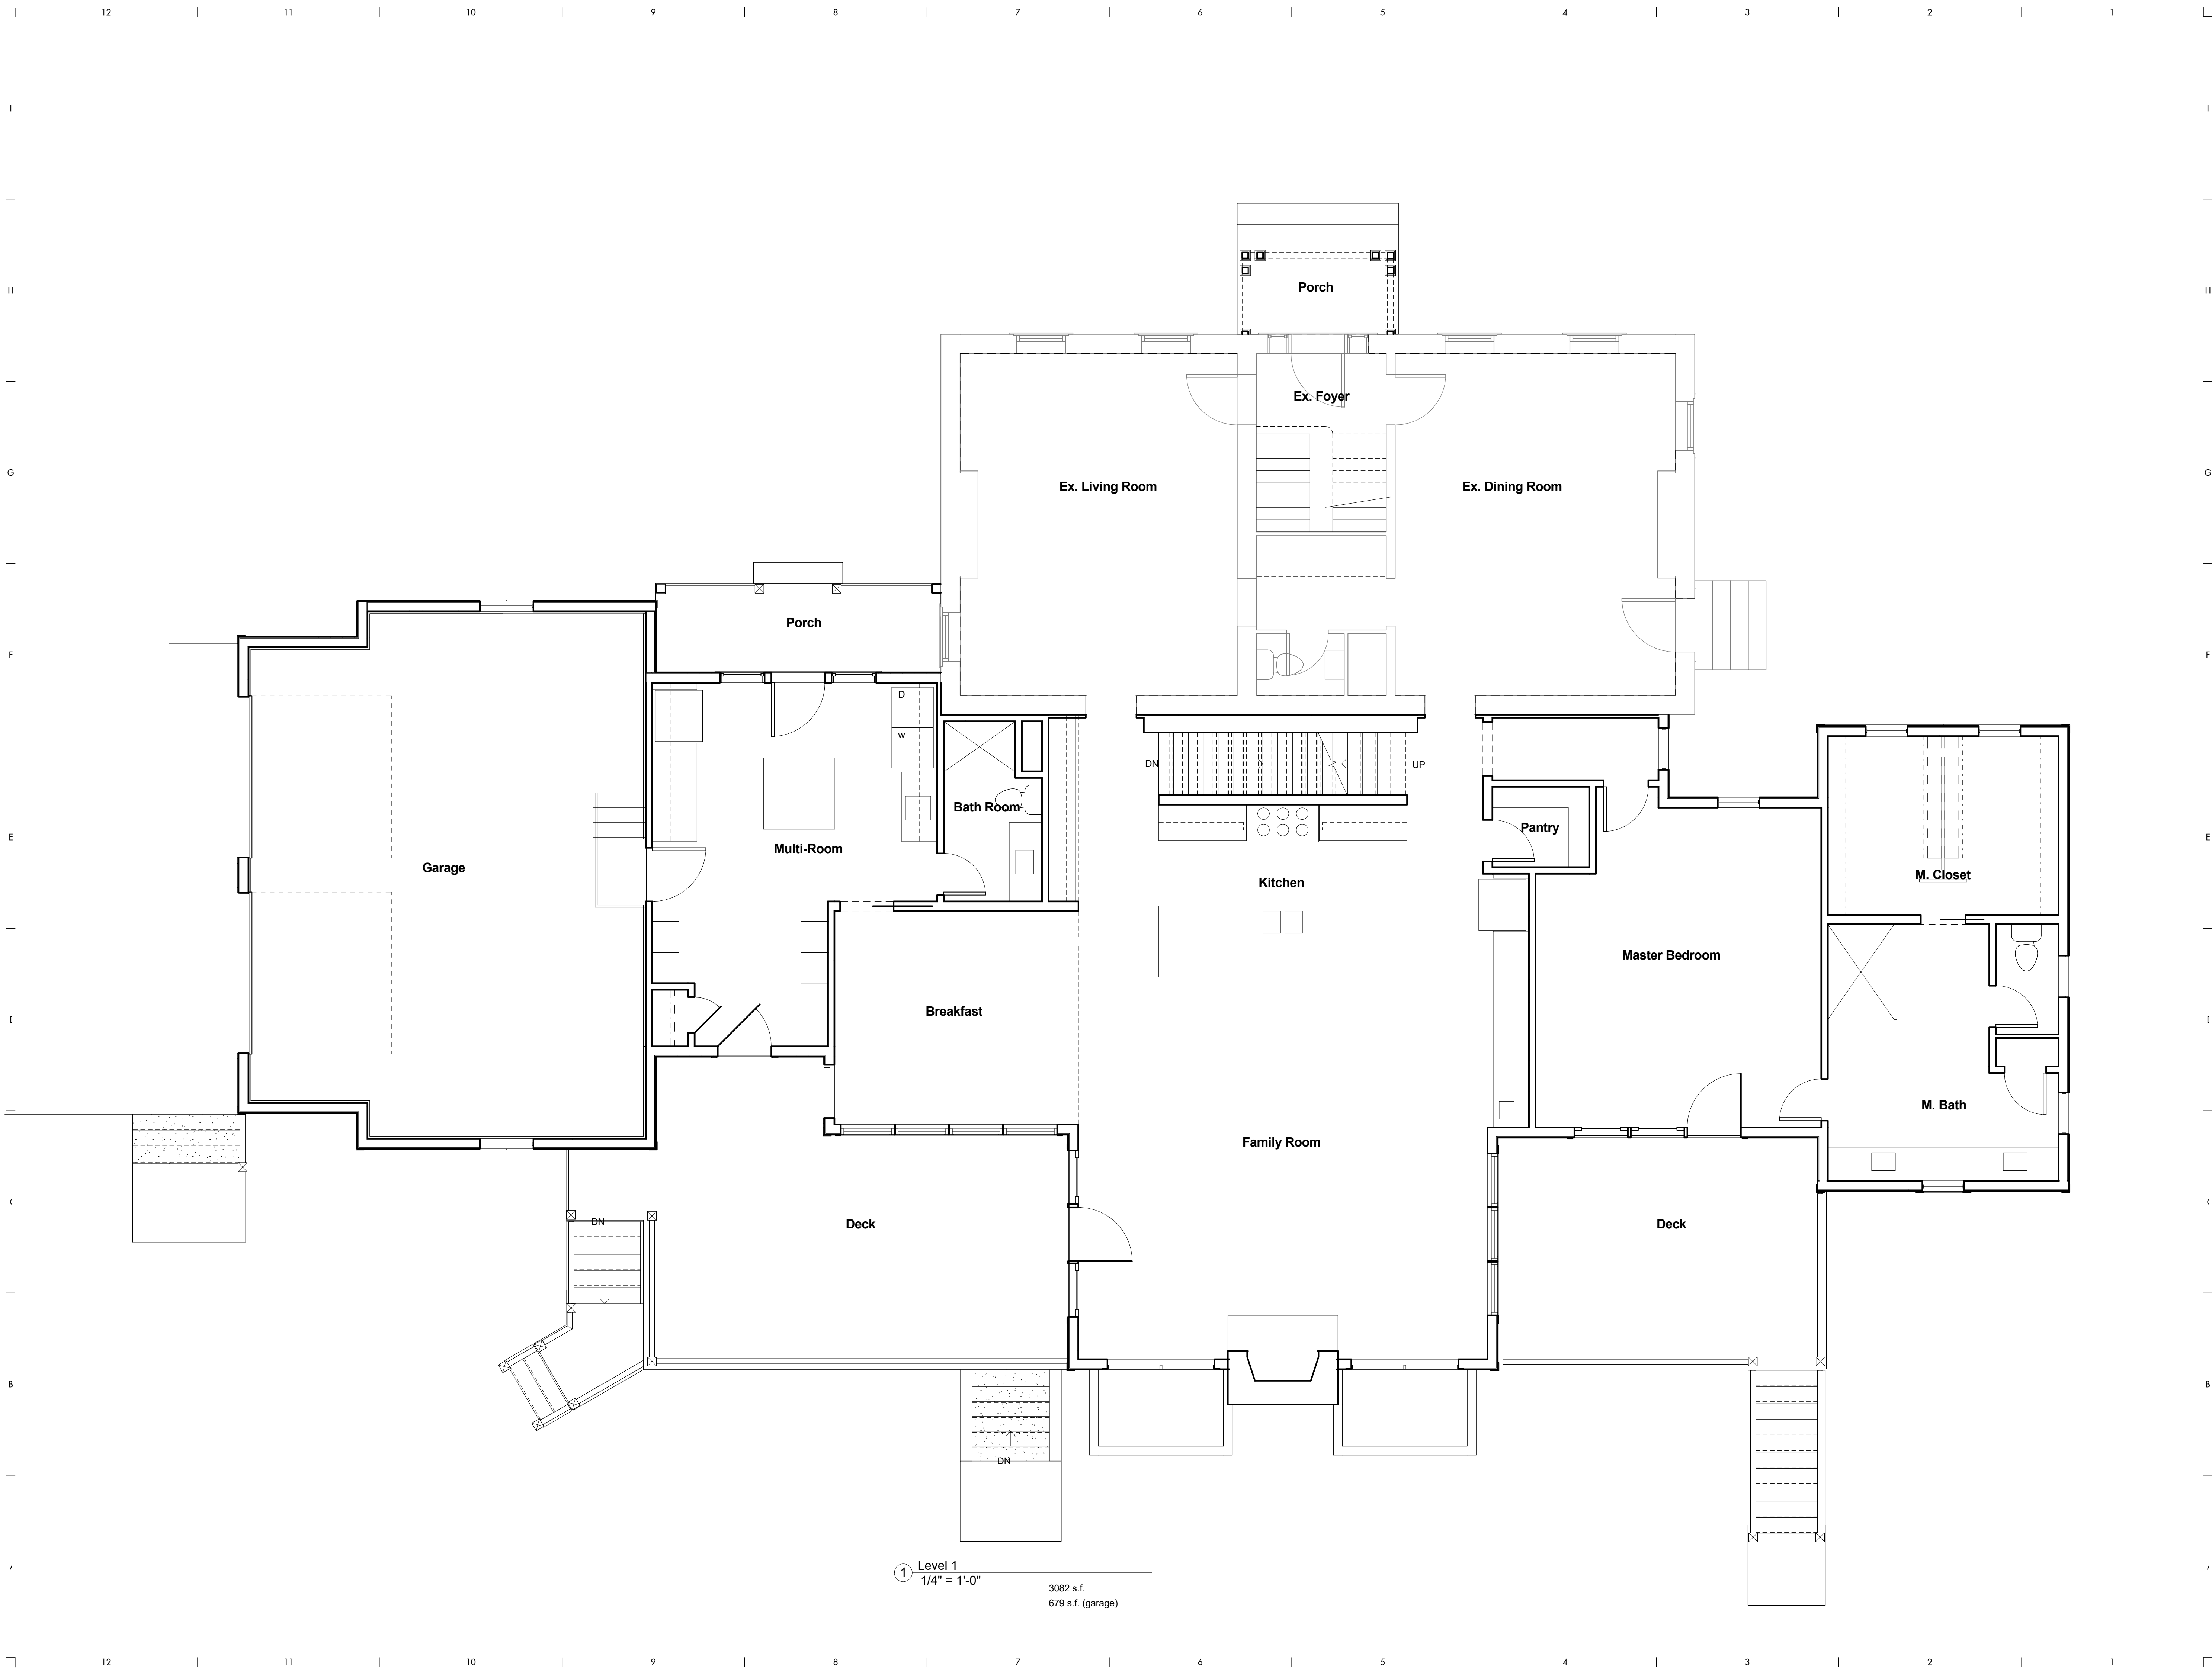

① Level 1  
1/4" = 1'-0"  
3082 s.f.  
679 s.f. (garage)

© 2017 SBR, 17507.00, 5927 Rings Road, Dublin, OH 43017  
Drawing Title: First Floor Plan



SULLIVAN BRUCK  
ARCHITECTS

8 South Grant Avenue  
Columbus, Ohio 43215  
TEL 614.464.9800  
Fax 614.464.9809  
www.sbrarch.com

5927 Rings Road  
Dublin, Ohio

Date of Issue:  
2017-09-18  
Issued for:  
Project Status

Revision History:


**PRELIMINARY  
NOT FOR  
CONSTRUCTION**

Copyright © Date of Issue, Sullivan Bruck Architects, Incorporated. All rights reserved. The design concepts and other information contained herein are the intellectual property of the Architect, and are protected by national and international copyright law. This drawing is an instrument of service, and may not be reused, reproduced, or altered without the express written consent of the Architect.

Project Number  
17507.00

Second Floor Plan

A1-03

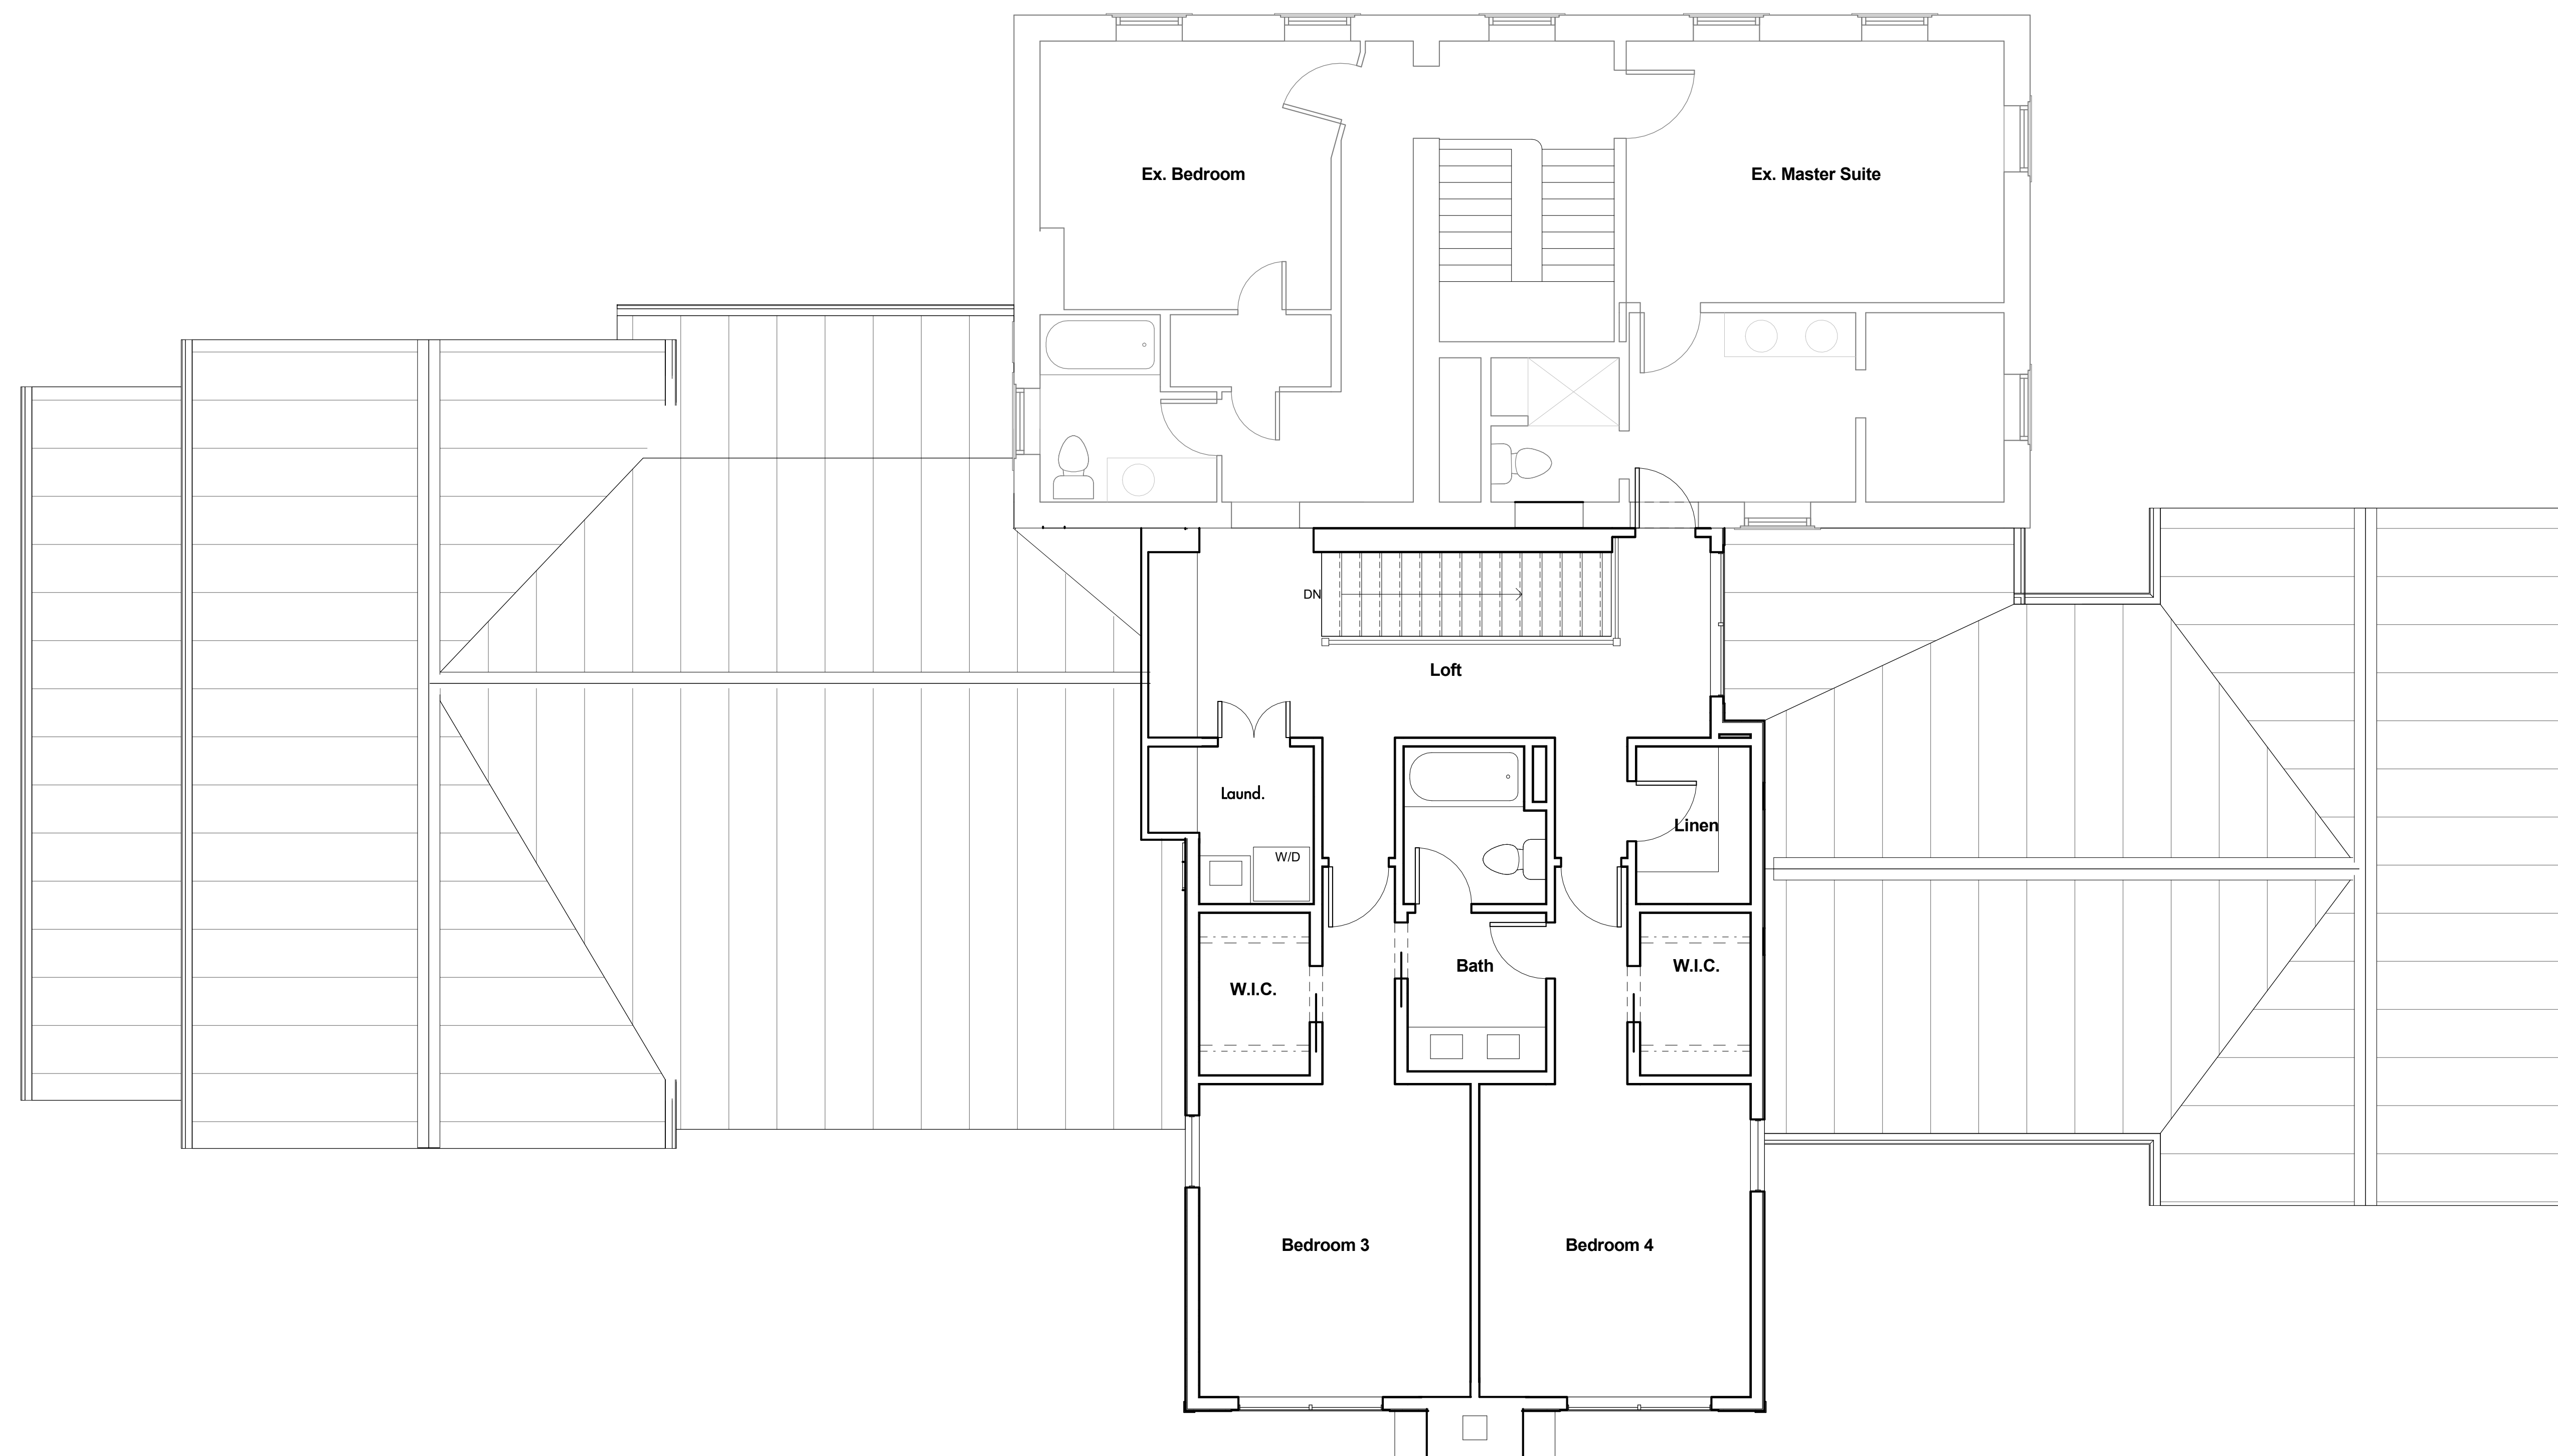


① Level 2  
1/4" = 1'-0" 1767 s.f.




SULLIVAN BRUCK  
ARCHITECTS

8 South Grant Avenue  
Columbus, Ohio 43215  
TEL 614.464.9800  
FAX 614.464.9809  
www.sbrarch.com


5927 Rings Road  
Dublin, Ohio

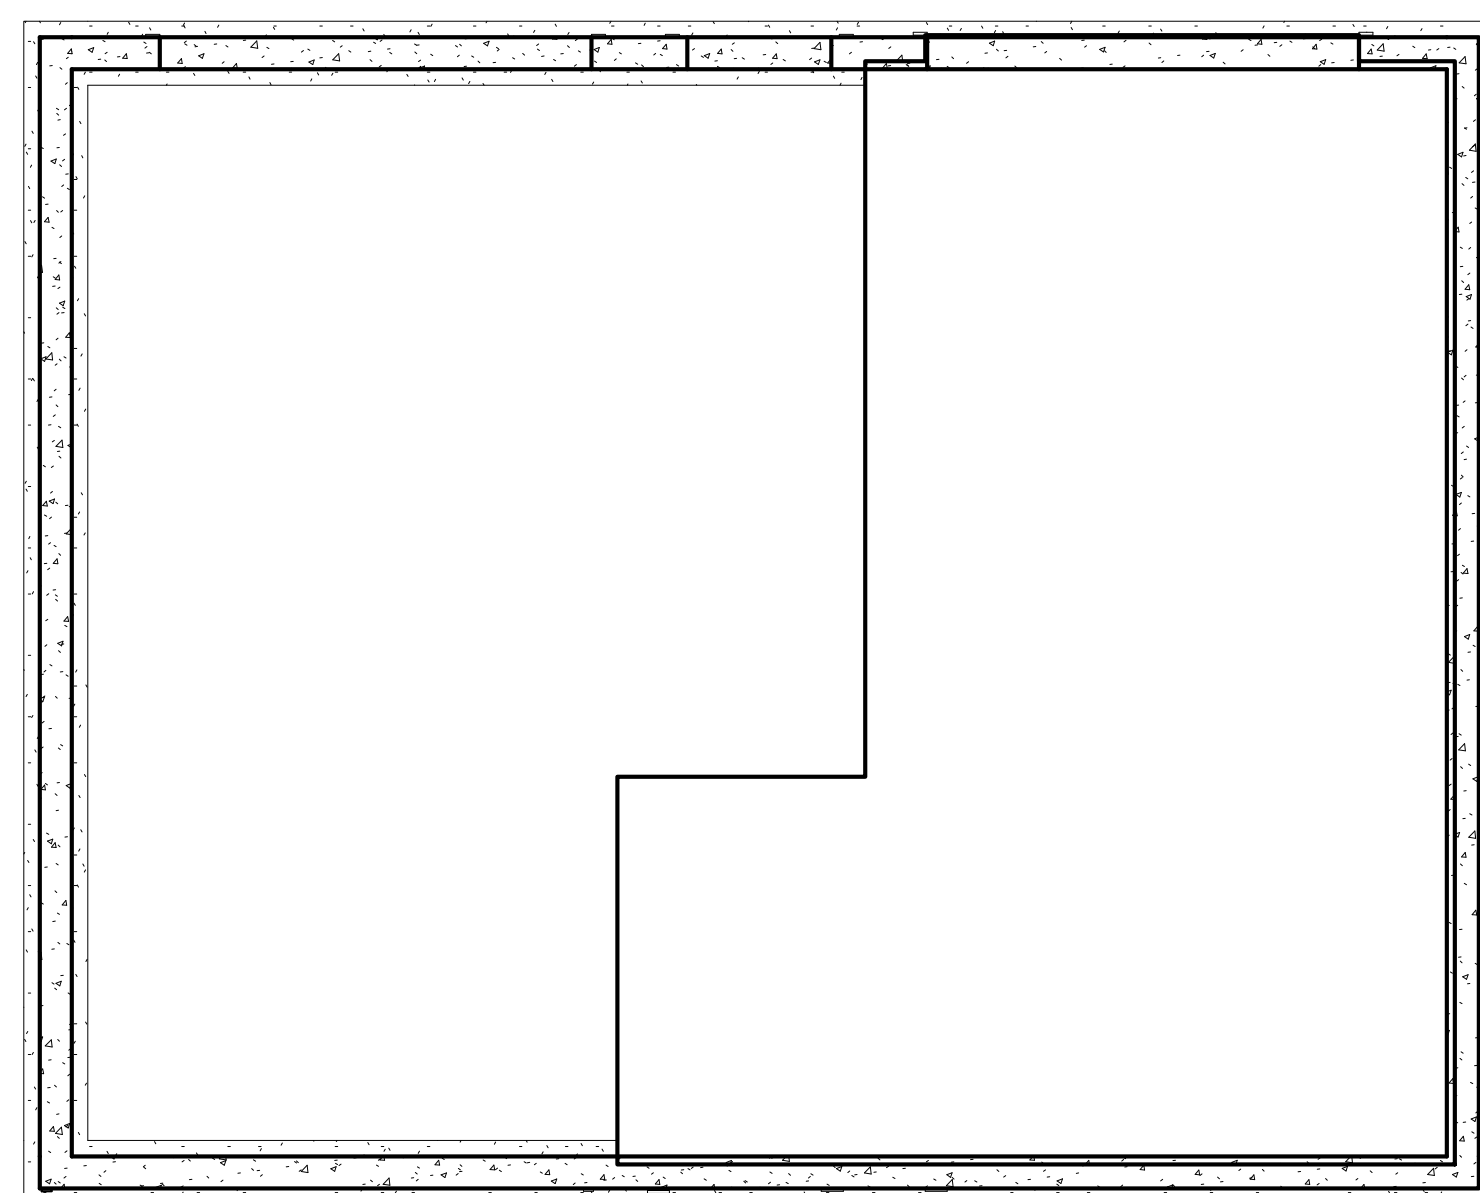

3 Detached Garage Foundation Plan  
1/4" = 1'-0"

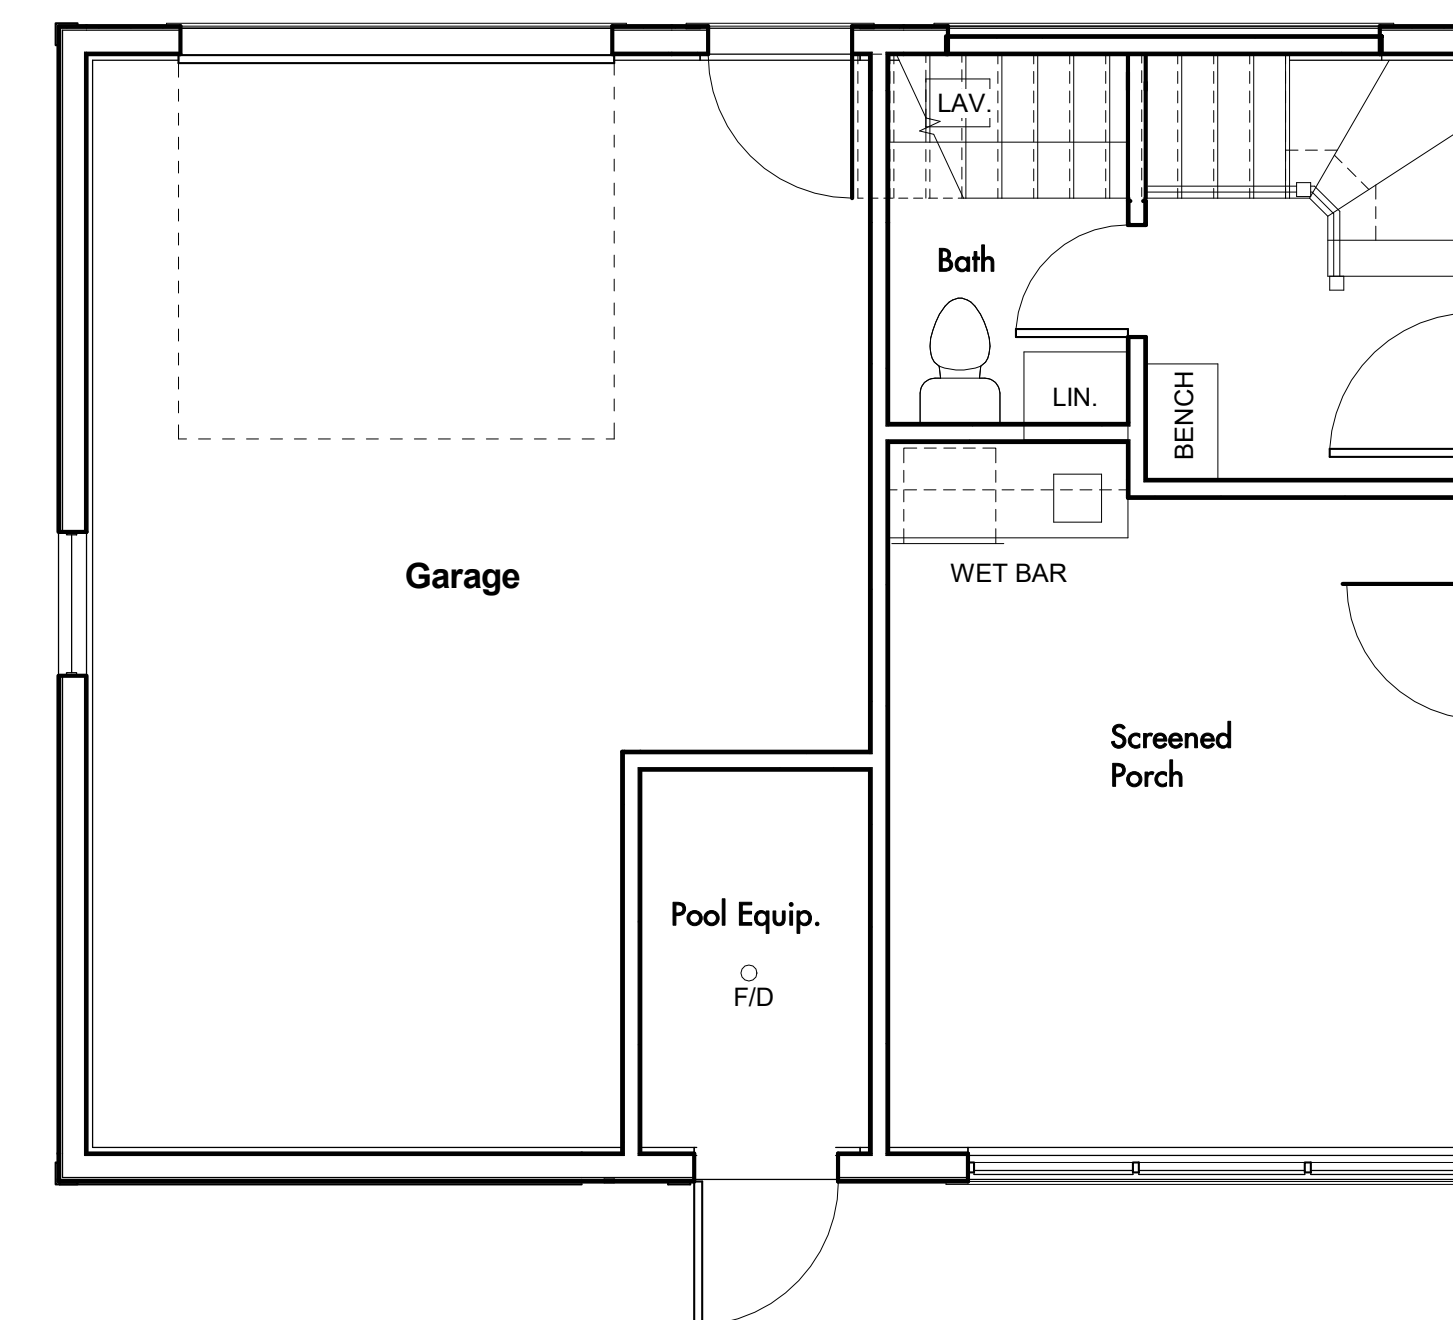


1 Detached Garage First Floor Plan  
720 s.f. 1/4" = 1'-0"

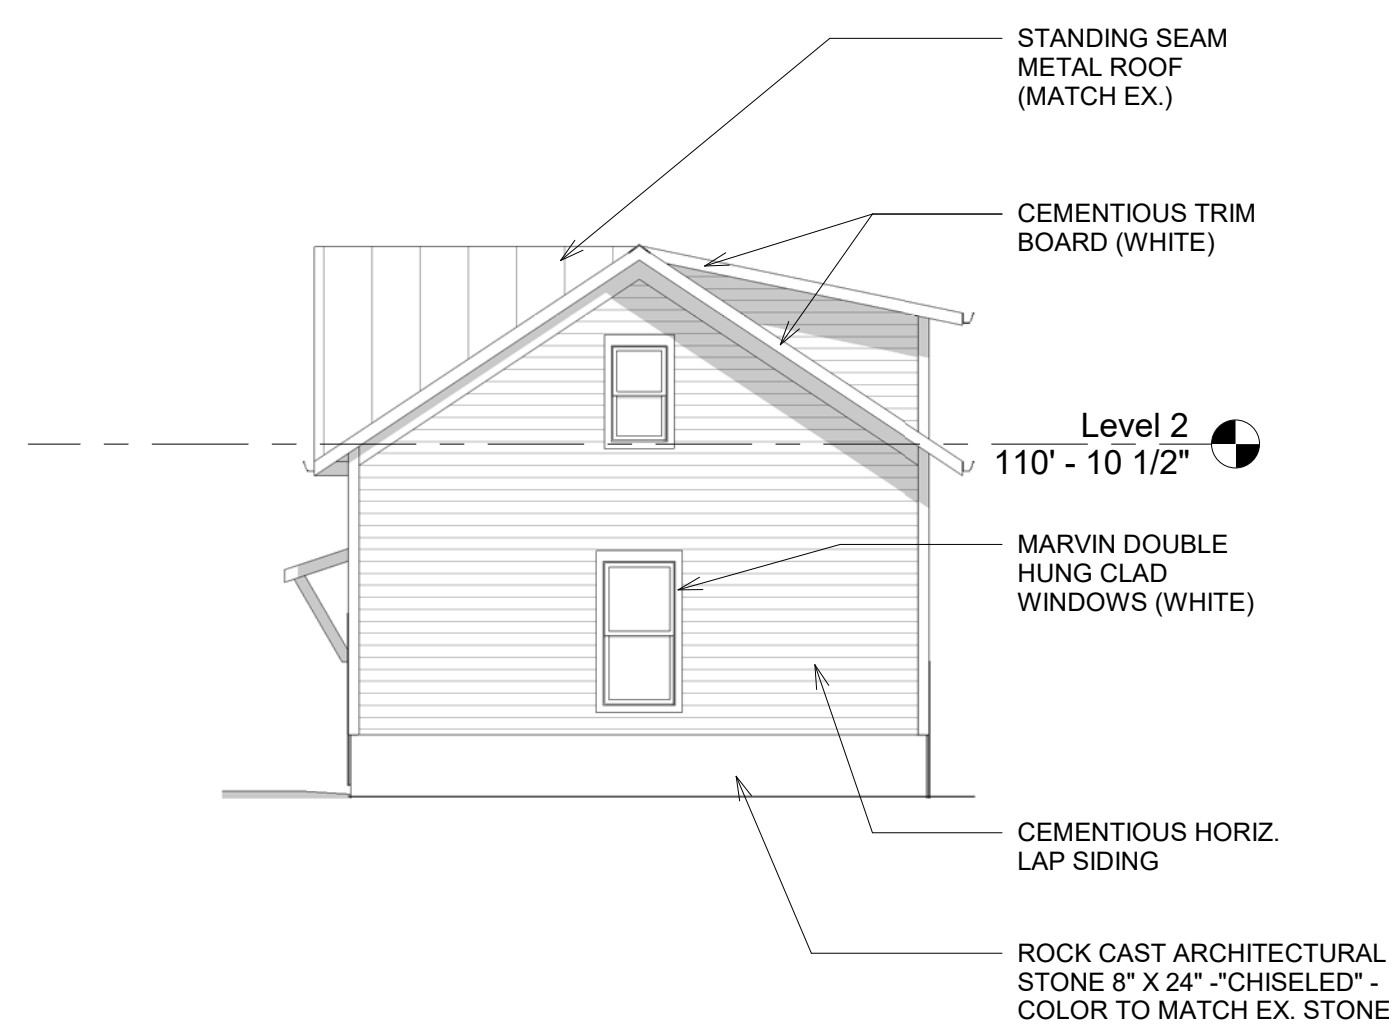

5 Right Side Elevation  
1/8" = 1'-0"



4 Section 4  
1/8" = 1'-0"

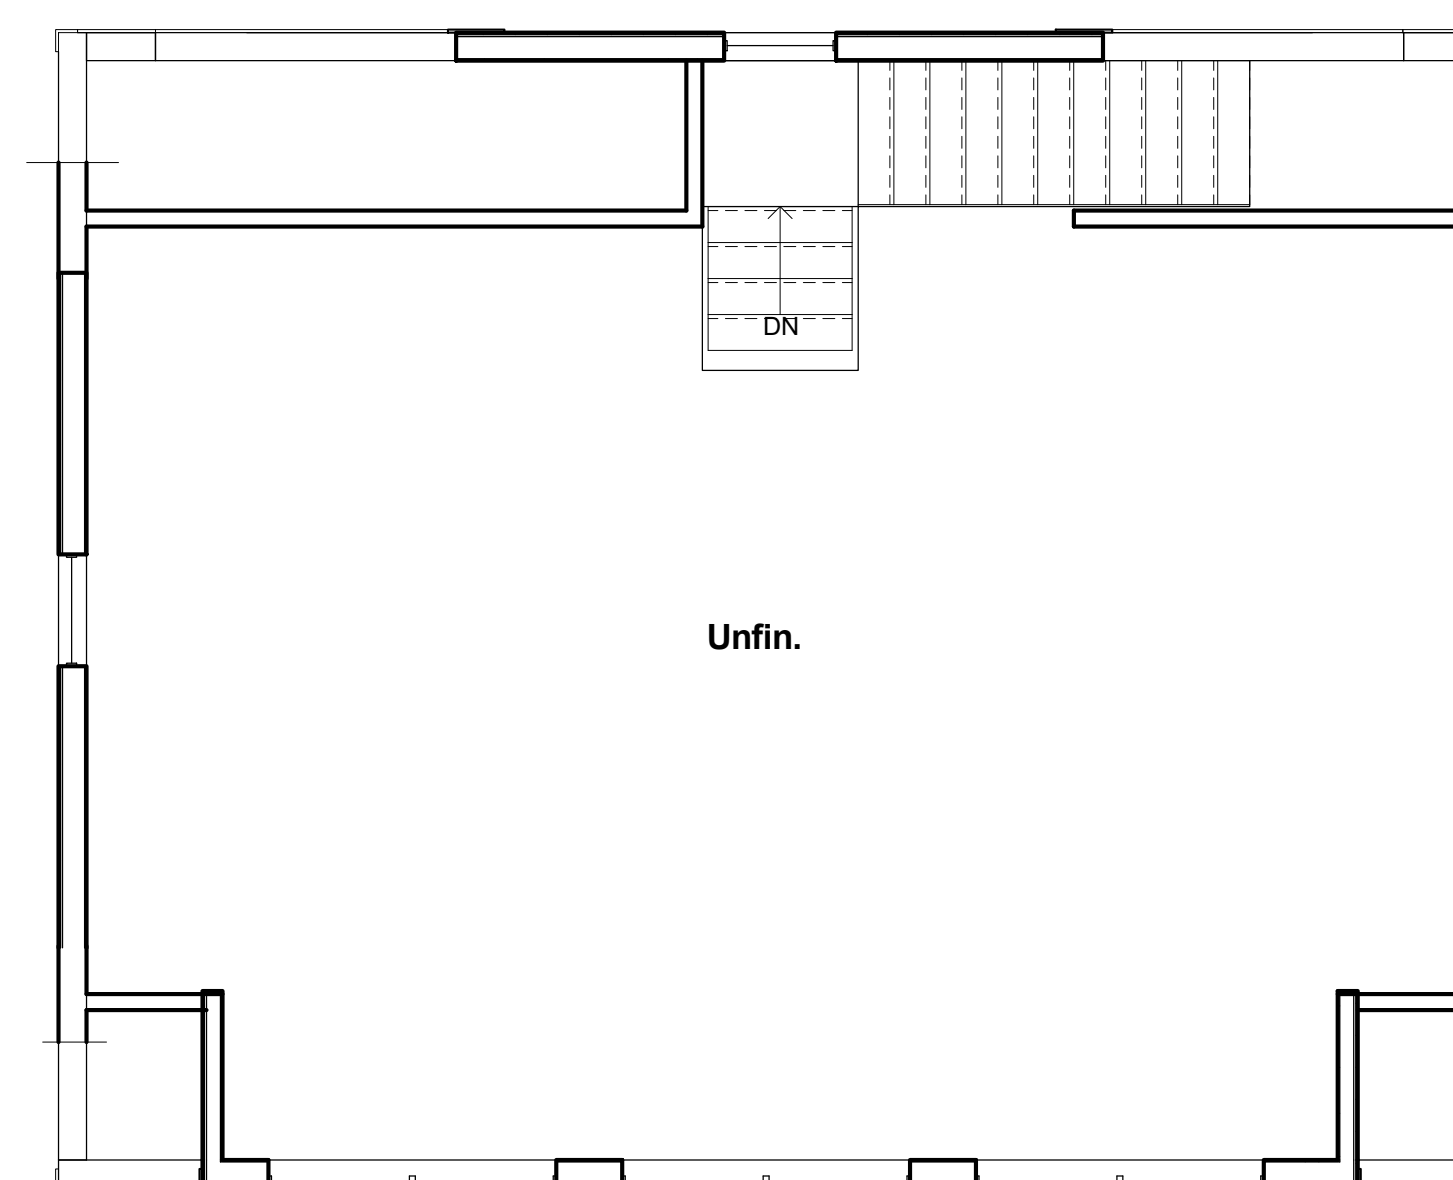

2 Detached Garage Second Floor Plan  
589 s.f. 1/4" = 1'-0"

Date of Issue:  
2017-09-18  
Issued for:  
Project Status

Revision History:

PRELIMINARY  
NOT FOR  
CONSTRUCTION

Copyright © Date of Issue, Sullivan Bruck Architects, Incorporated. All rights reserved. The design concepts and other information contained herein are the intellectual property of the Architect, and are protected by national and international copyright law. This drawing is an instrument of service, and may not be reused, reproduced, or altered without the express written consent of the Architect.

Project Number  
17507.00

Detached Garage  
Plans

A1-04



SULLIVAN BRUCK  
ARCHITECTS

8 South Grant Avenue  
Columbus, Ohio 43215  
TEL 614.464.9800  
Fax 614.464.9809  
www.sbrarch.com

5927 Rings Road  
Dublin, Ohio

Date of Issue:  
2017-09-18  
Issued for:  
Project Status

Revision History:


PRELIMINARY  
NOT FOR  
CONSTRUCTION

Copyright © Date of Issue, Sullivan Bruck Architects, Incorporated. All rights reserved. The design concepts and other information contained herein are the intellectual property of the Architect, and are protected by national and international copyright law. This drawing is an instrument of service, and may not be reused, reproduced, or altered without the express written consent of the Architect.


Project Number  
17507.00

Elevations


A2-01

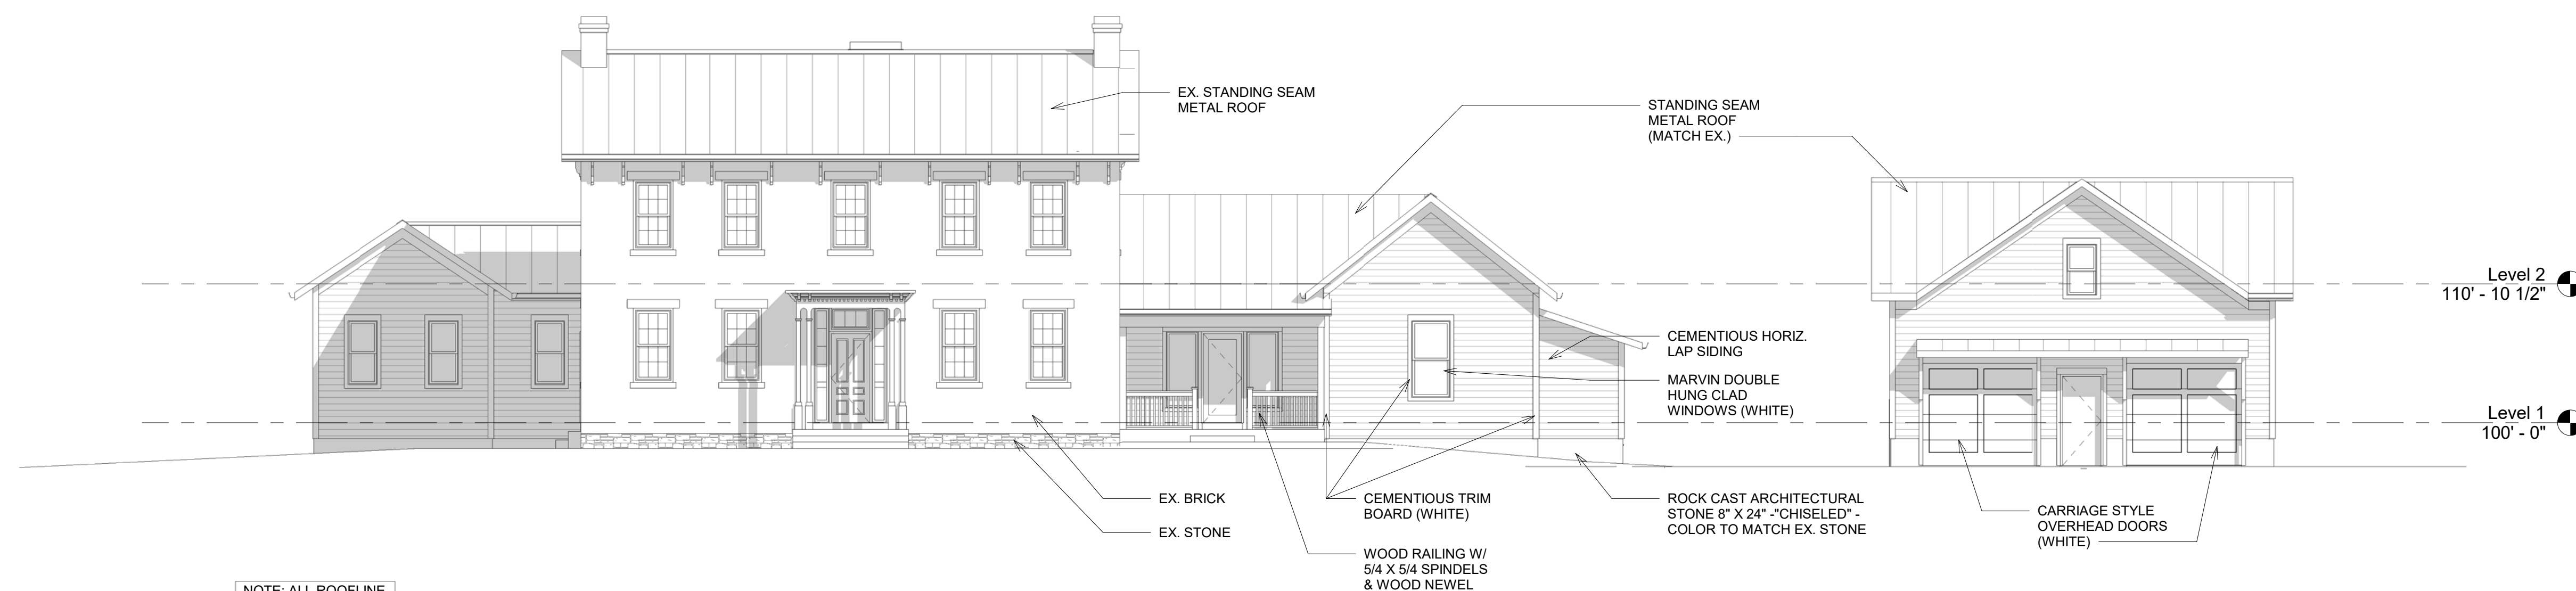

① Front Elevation  
1/8" = 1'-0"

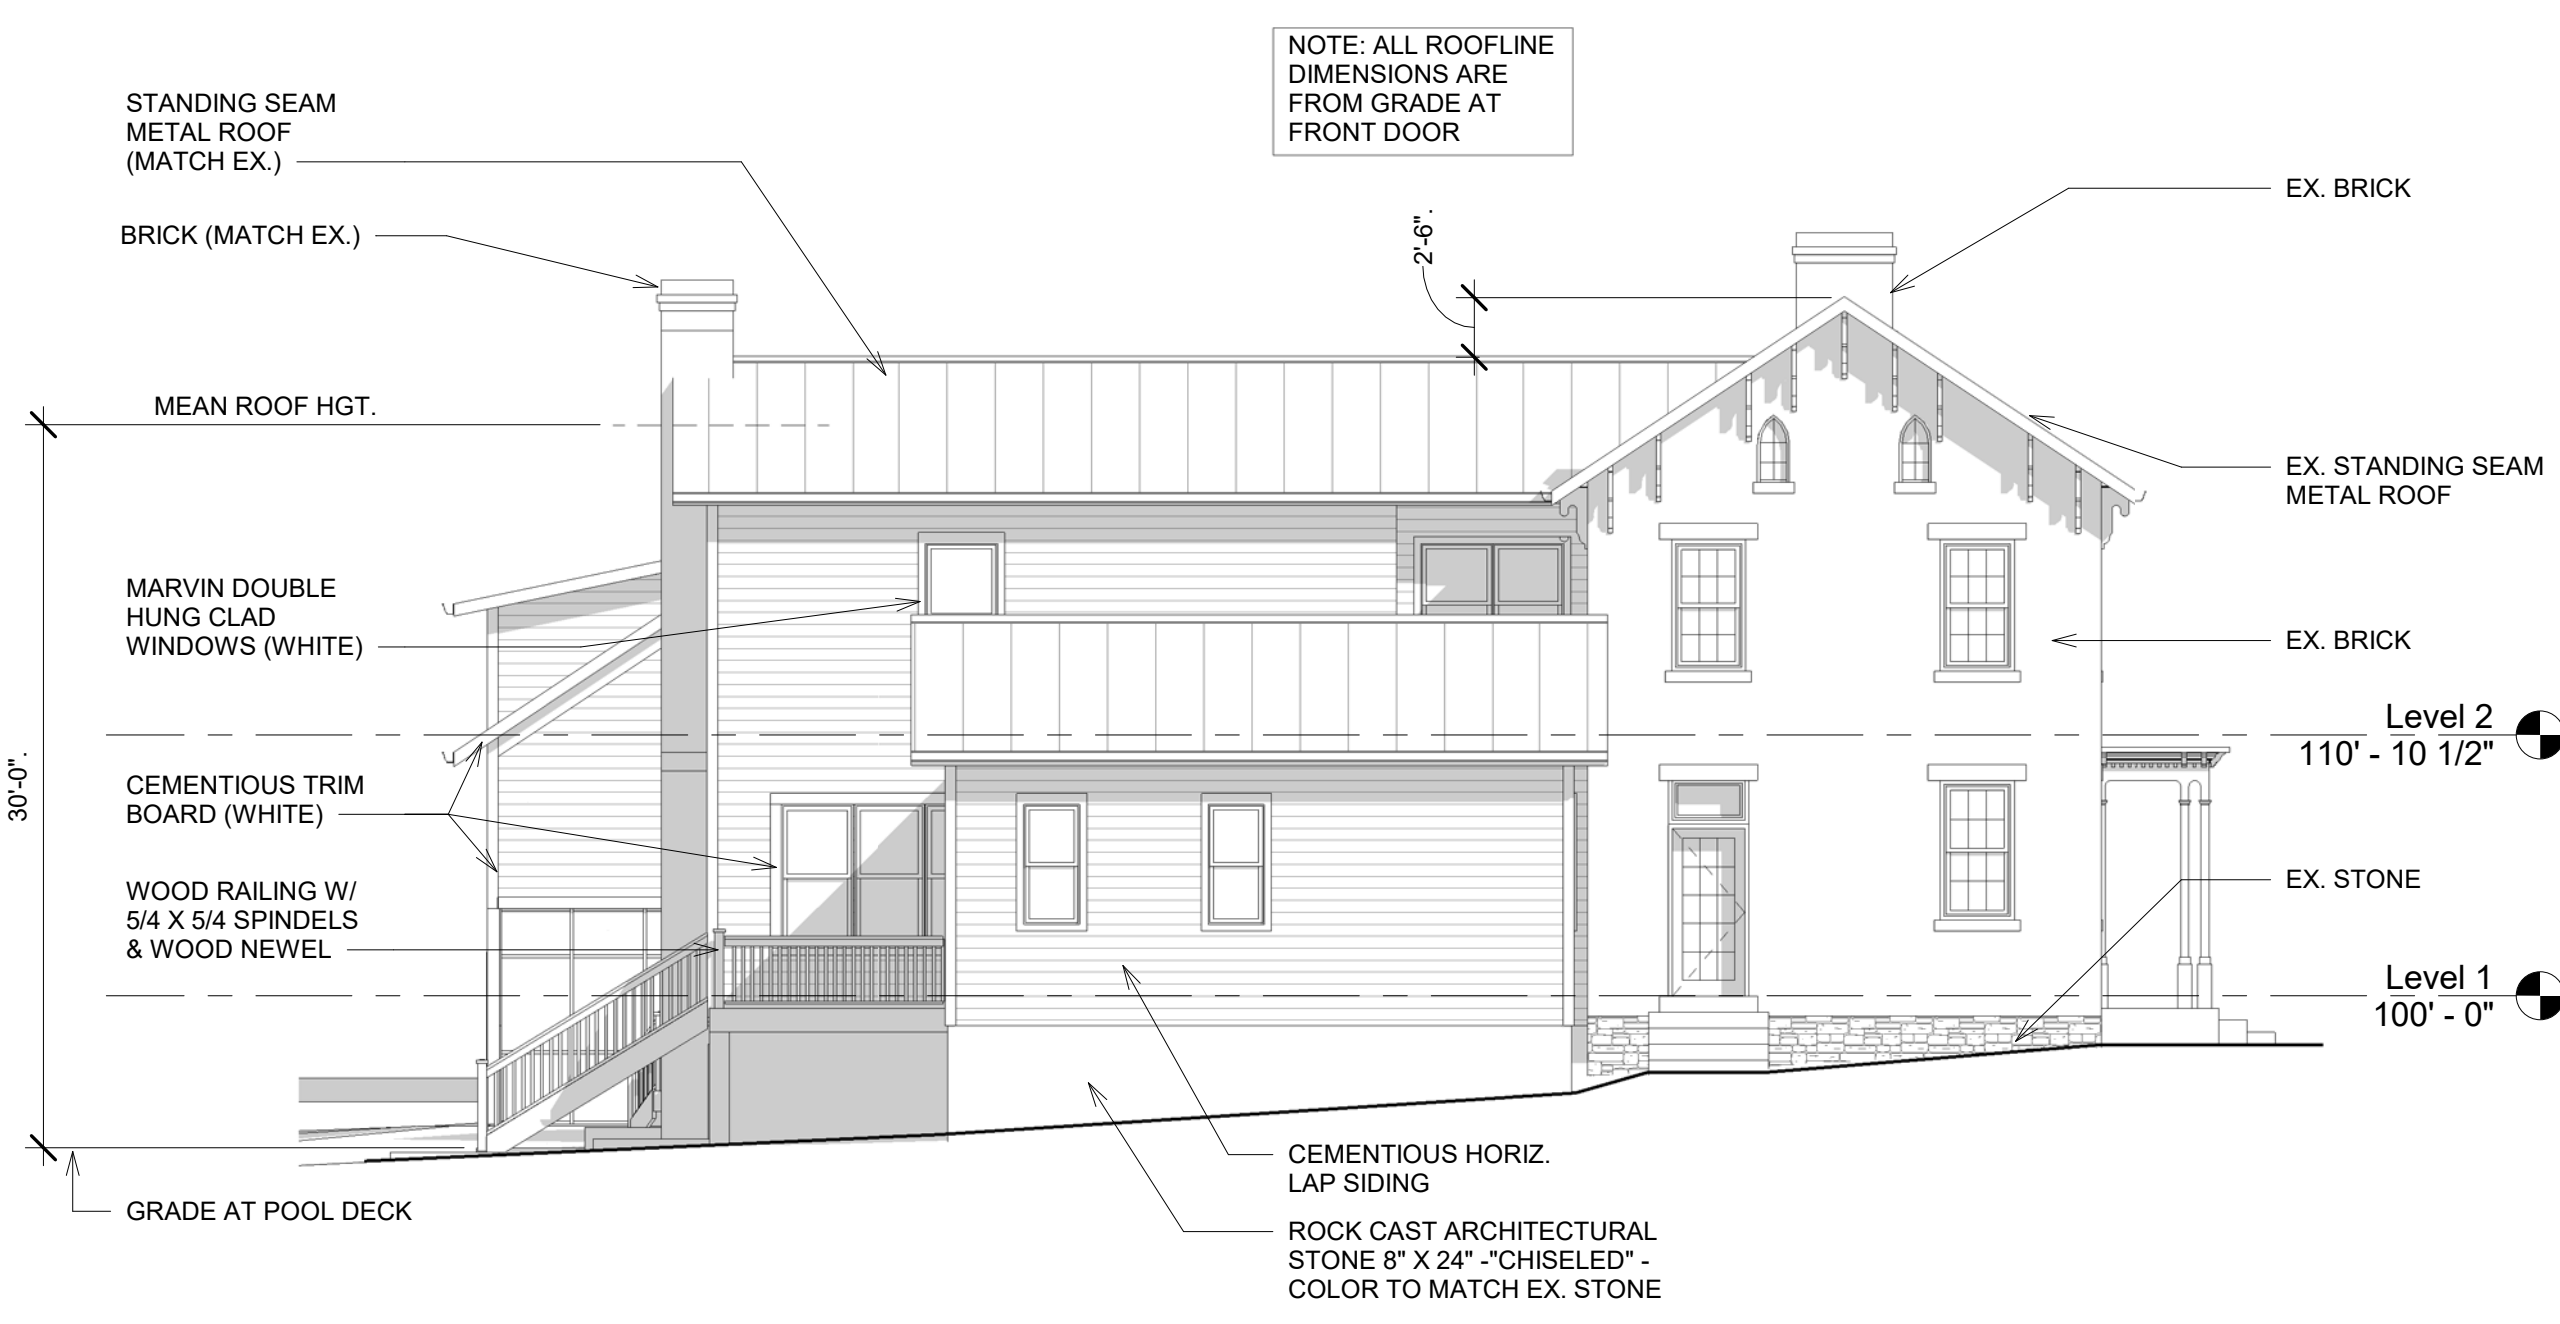

② Left Side Elevation  
1/8" = 1'-0"

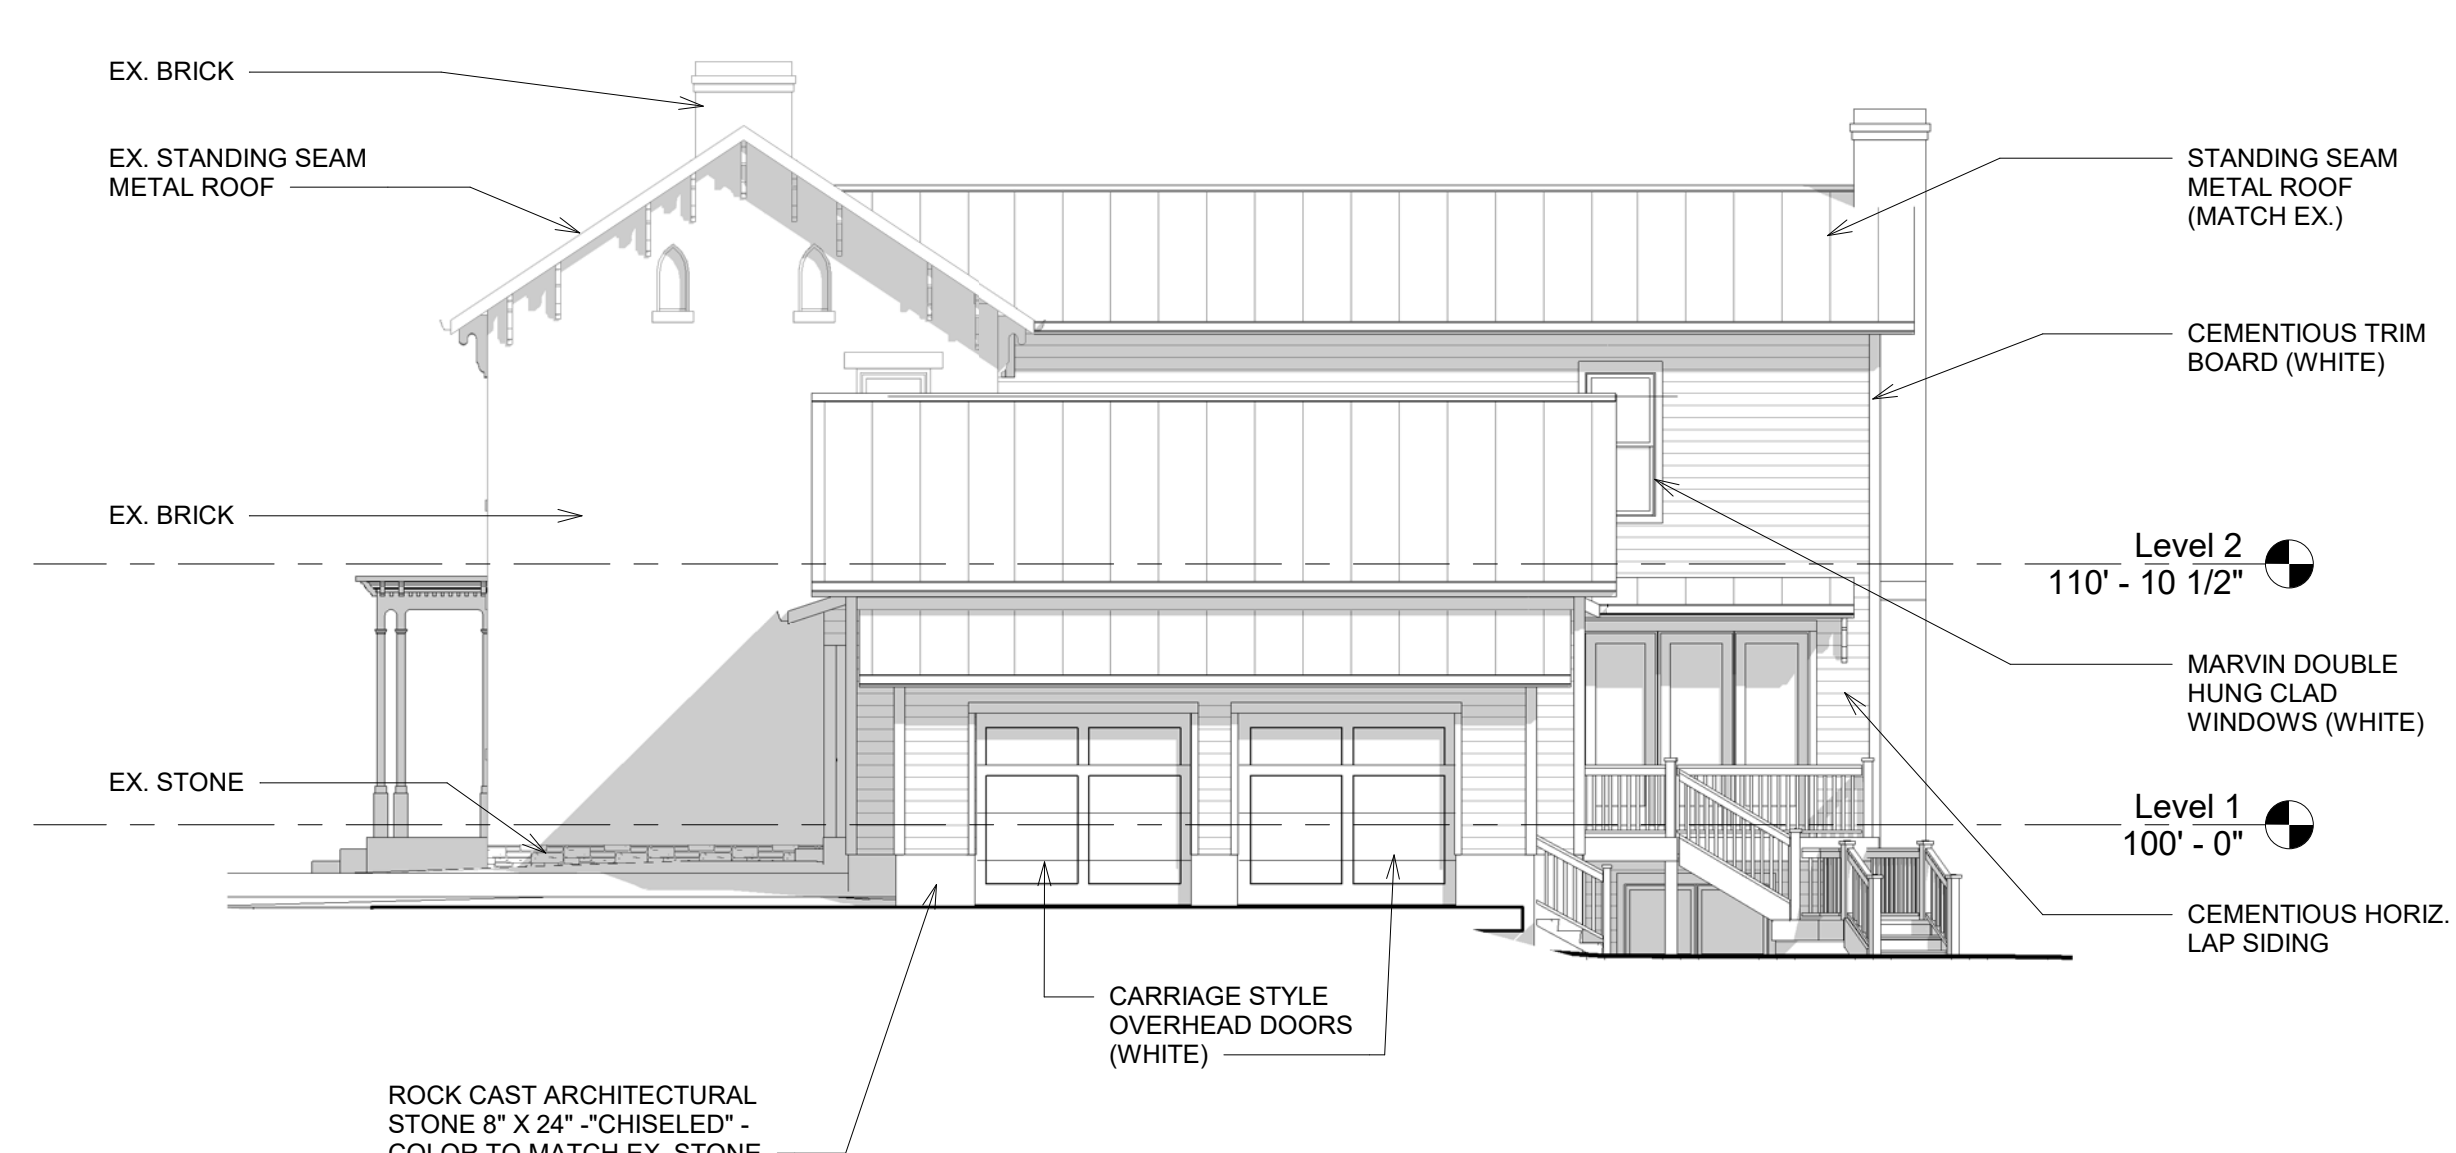

③ Rear Elevation  
1/8" = 1'-0"



© 2017 SBR ARCHITECTS, INC. ALL RIGHTS RESERVED. THIS DRAWING IS AN INSTRUMENT OF SERVICE AND IS NOT TO BE REPRODUCED OR TRANSMITTED IN ANY FORM OR BY ANY MEANS, ELECTRONIC OR MECHANICAL, WITHOUT THE EXPRESS WRITTEN PERMISSION OF SULLIVAN BRUCK ARCHITECTS, INC.



SULLIVAN BRUCK  
ARCHITECTS

8 South Grant Avenue  
Columbus, Ohio 43215  
TEL 614.464.9800  
Fax 614.464.9809  
www.sbrarch.com

# 5927 Rings Road Dublin, Ohio

Date of Issue:  
2017-09-18  
Issued for:  
Project Status

Revision History:  
1 Date 1 Revision 1



## PRELIMINARY NOT FOR CONSTRUCTION

Copyright © Date of Issue, Sullivan Bruck Architects, Incorporated. All rights reserved. The design concepts and other information contained herein are the intellectual property of the Architect, and are protected by national and international copyright law. This drawing is an instrument of service, and may not be reused, reproduced, or altered without the express written consent of the Architect.

Project Number  
17507.00

Site Plan

C1-01

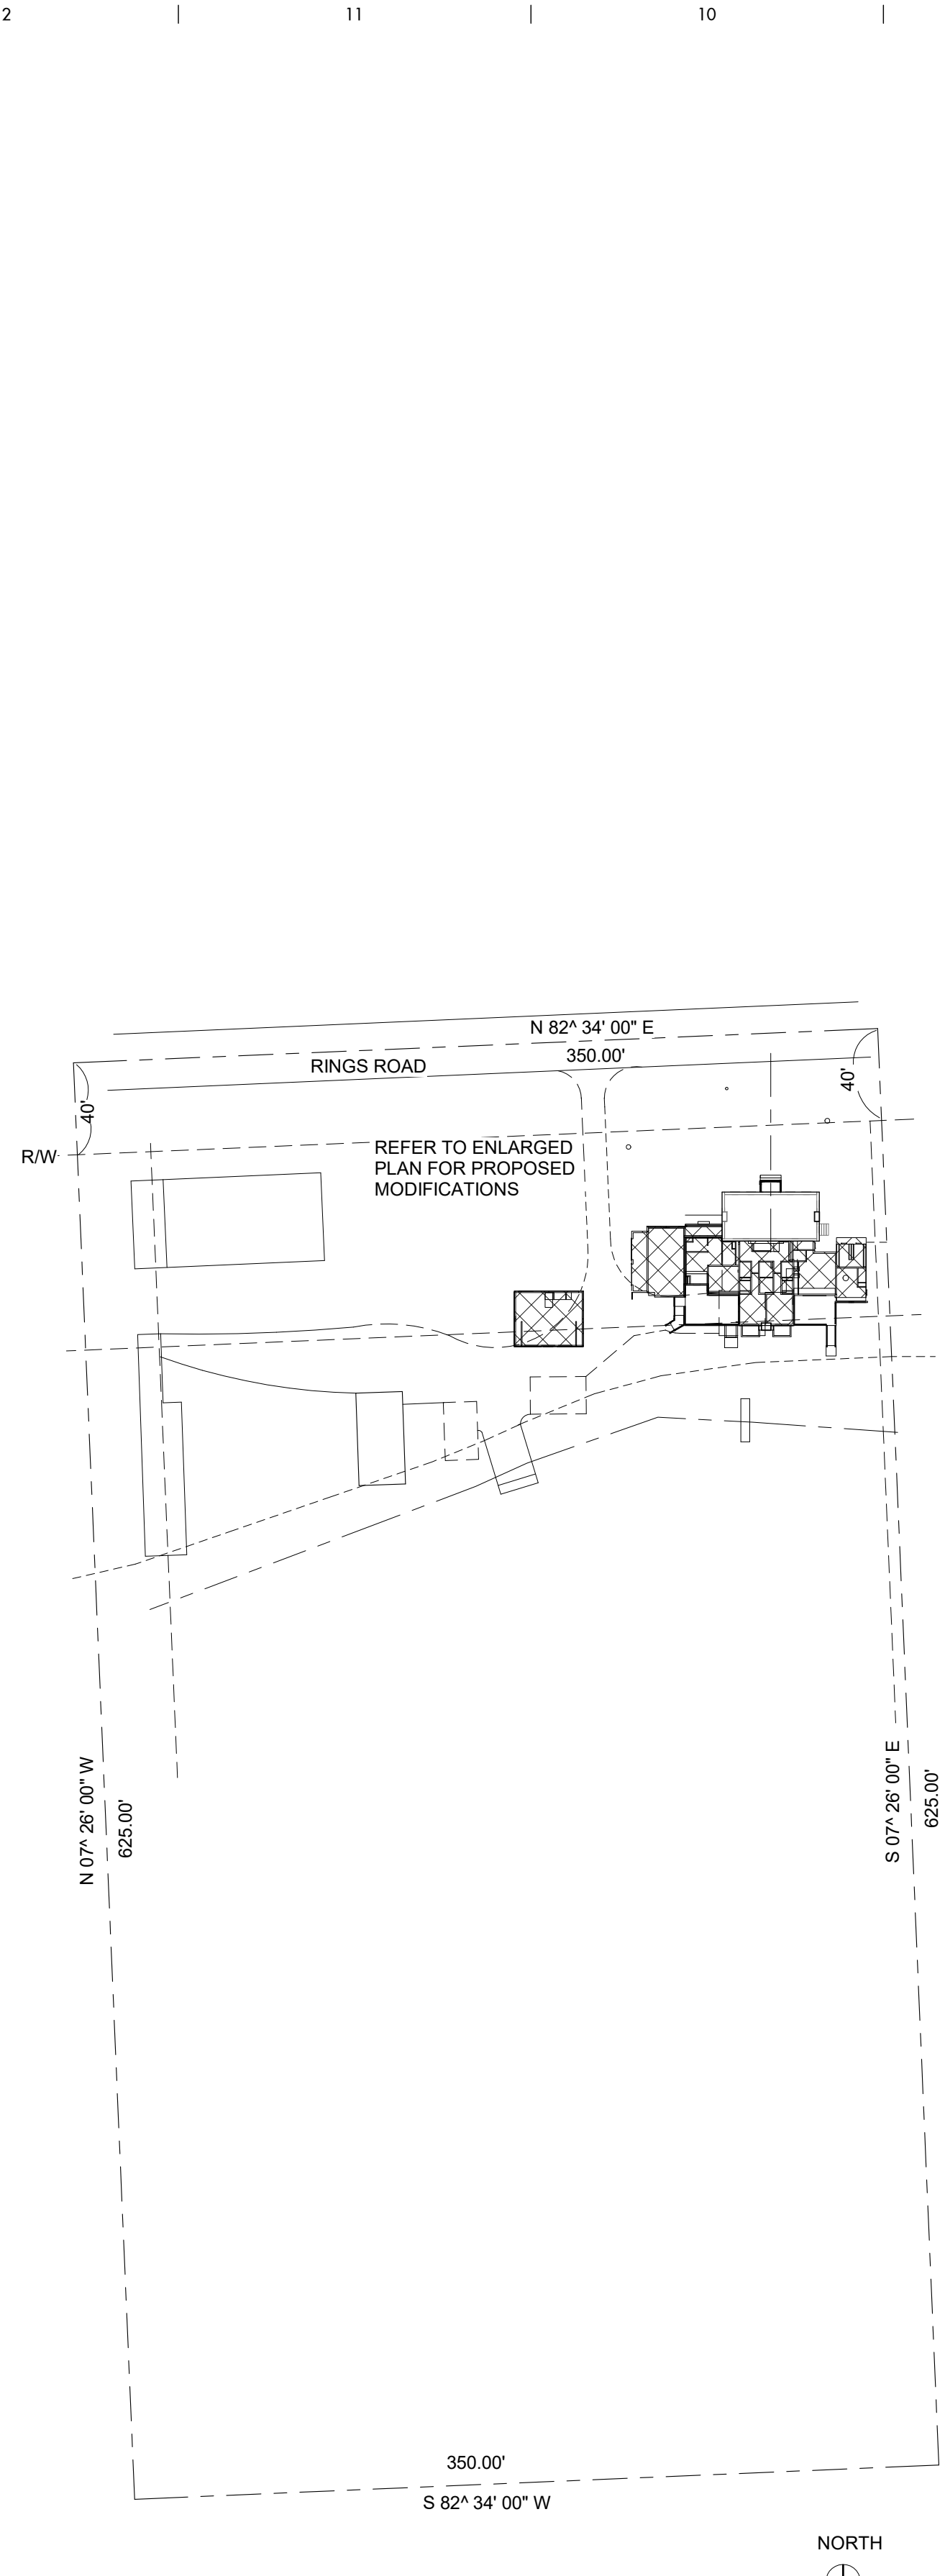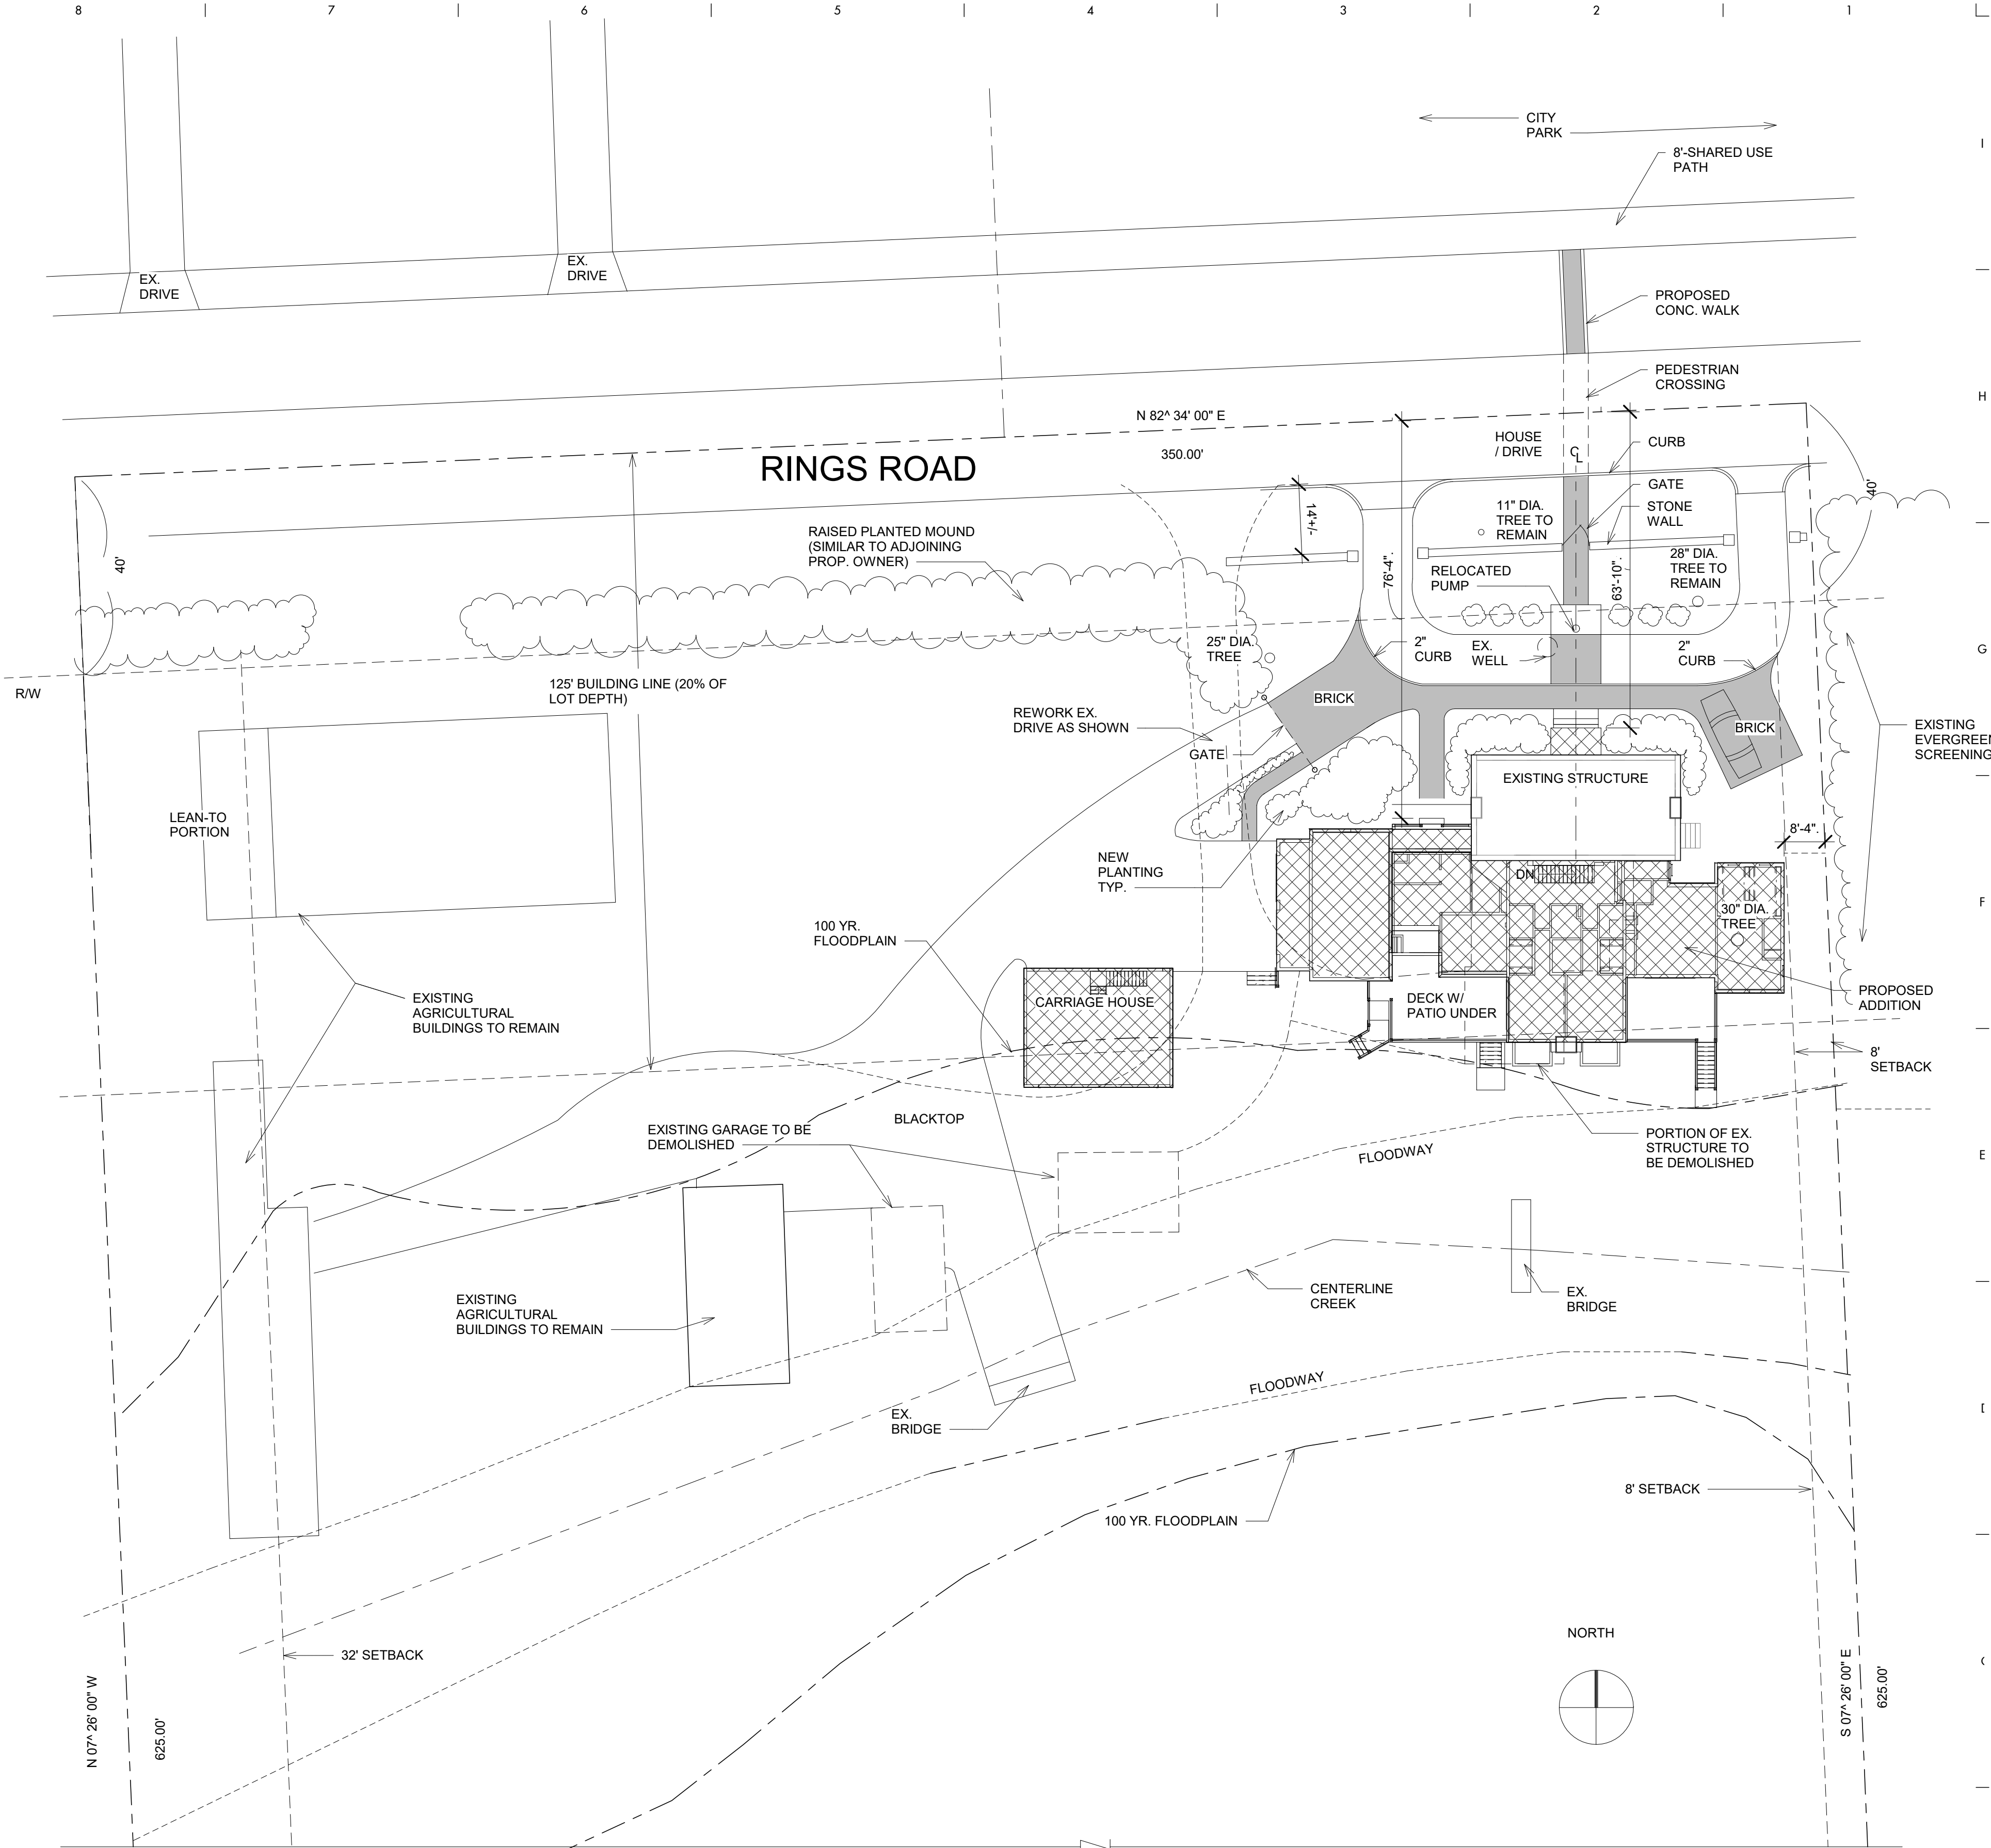

② Overall Site Plan  
1" = 60'-0"

① Site Plan  
1" = 20'-0"

© 2017 Sullivan Bruck Architects, Incorporated. All rights reserved. This drawing is an instrument of service, and may not be reused, reproduced, or altered without the express written consent of the Architect.




SULLIVAN BRUCK  
ARCHITECTS

8 South Grant Avenue  
Columbus, Ohio 43215  
TEL 614.464.9800  
FAX 614.464.9809  
www.sbrarch.com



2 3D View 1

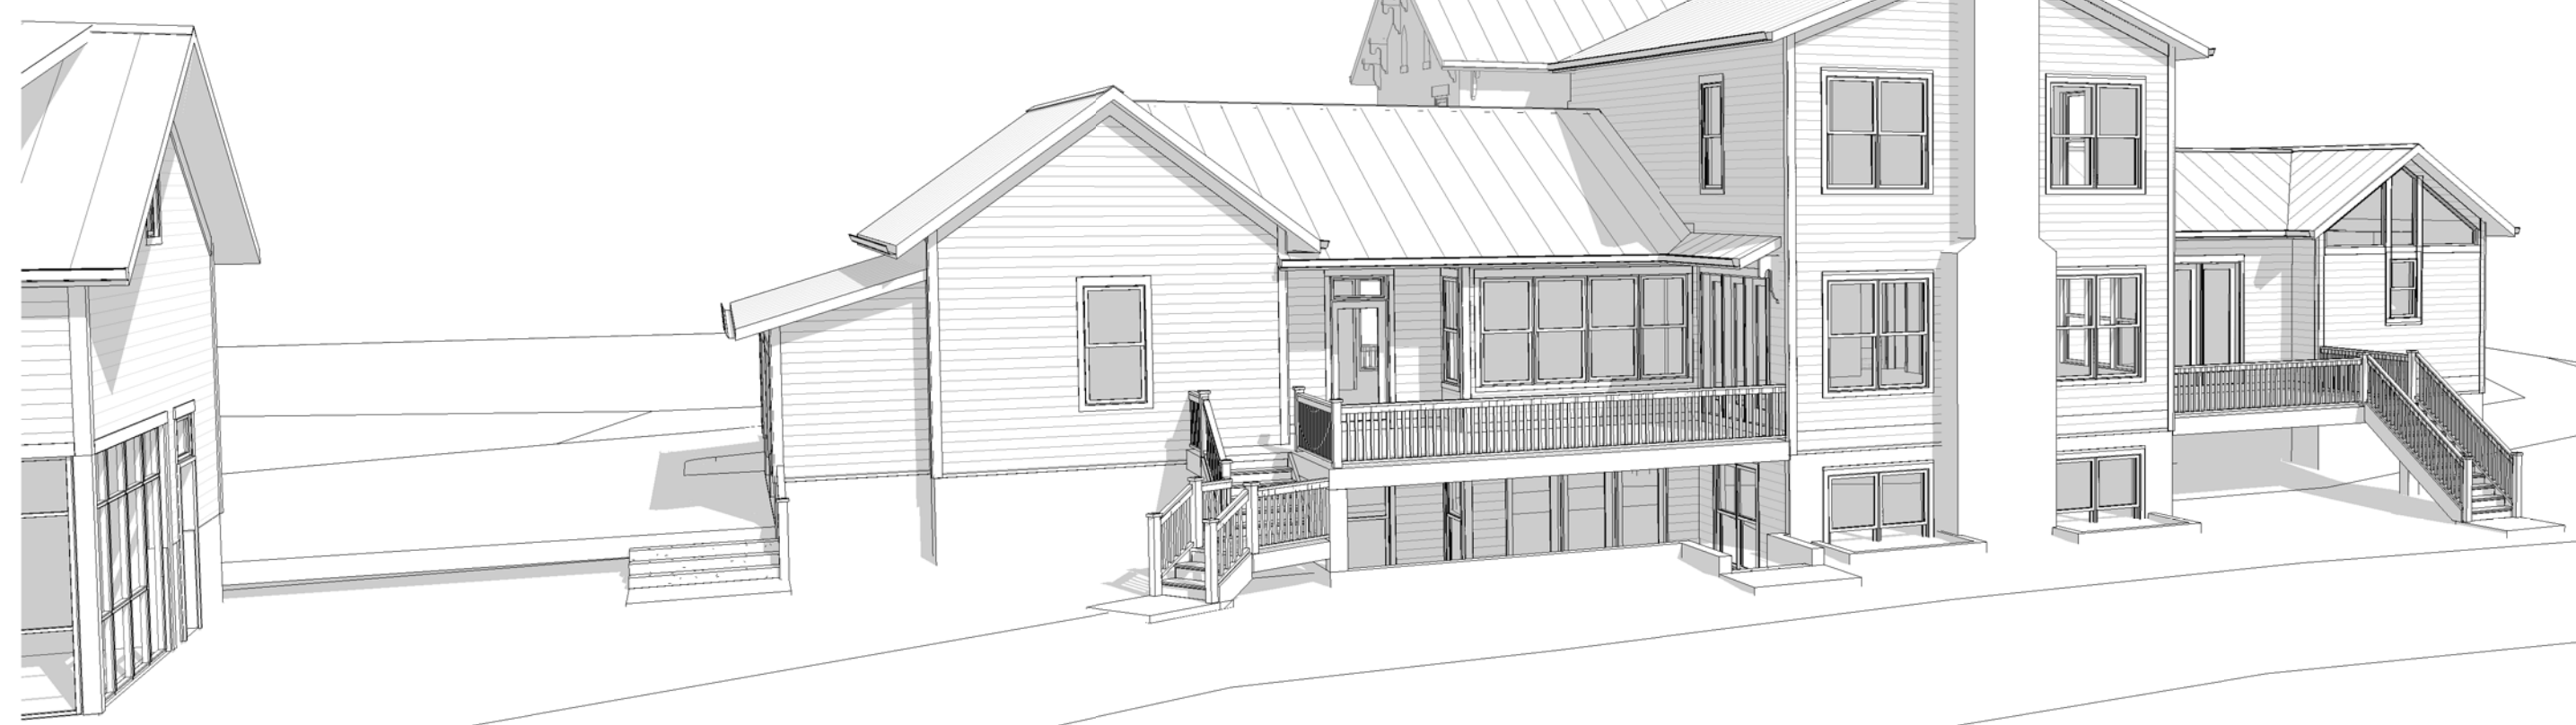


1 3D View 2



6 3D View 6



3 3D View 3

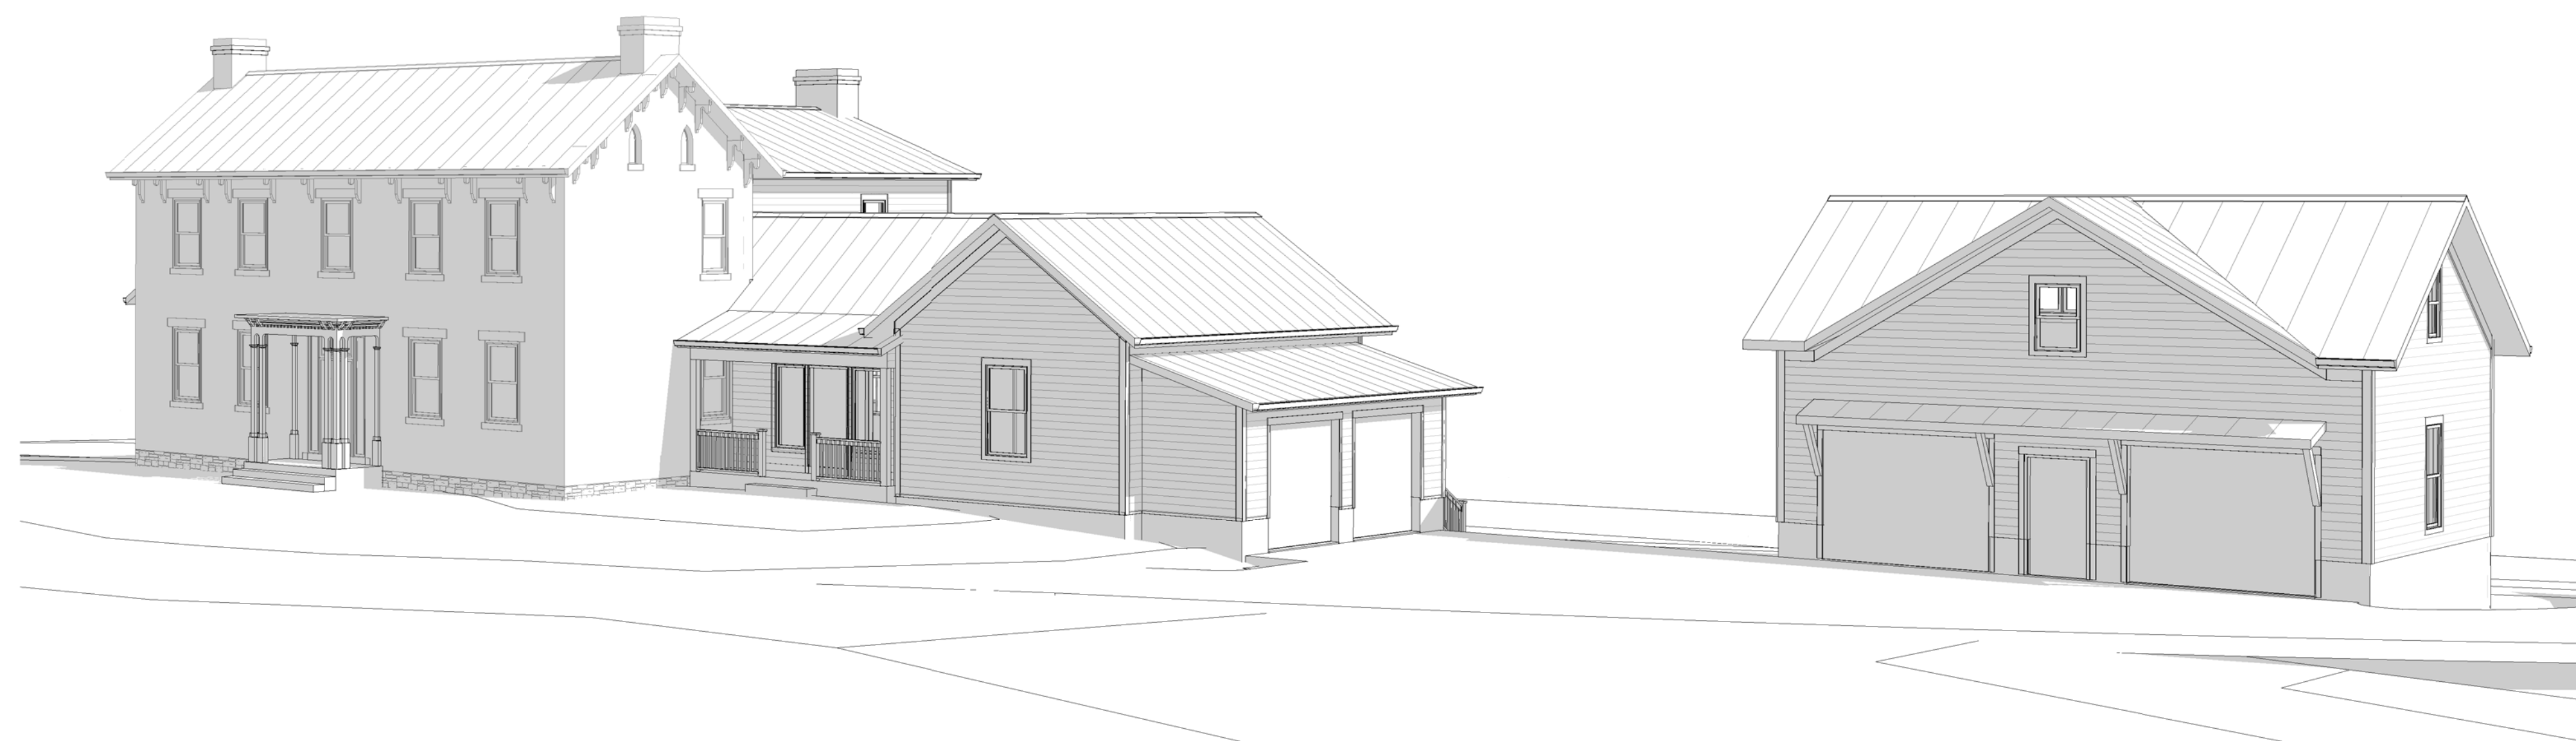

4 3D View 4

5927 Rings Road  
Dublin, Ohio

Date of Issue:  
2017-09-18  
Issued for:  
Project Status

Revision History:

**PRELIMINARY  
NOT FOR  
CONSTRUCTION**

Copyright © Date of Issue, Sullivan Bruck Architects, Incorporated. All rights reserved. The design concepts and other information contained herein are the intellectual property of the Architect, and are protected by national and international copyright law. This drawing is an instrument of service, and may not be reused, reproduced, or altered without the express written consent of the Architect.

Project Number  
17507.00


Perspective Views

P1-01




SULLIVAN BRUCK  
ARCHITECTS

8 South Grant Avenue  
Columbus, Ohio 43215  
TEL 614.464.9800  
Fax 614.464.9809  
www.sbrarch.com

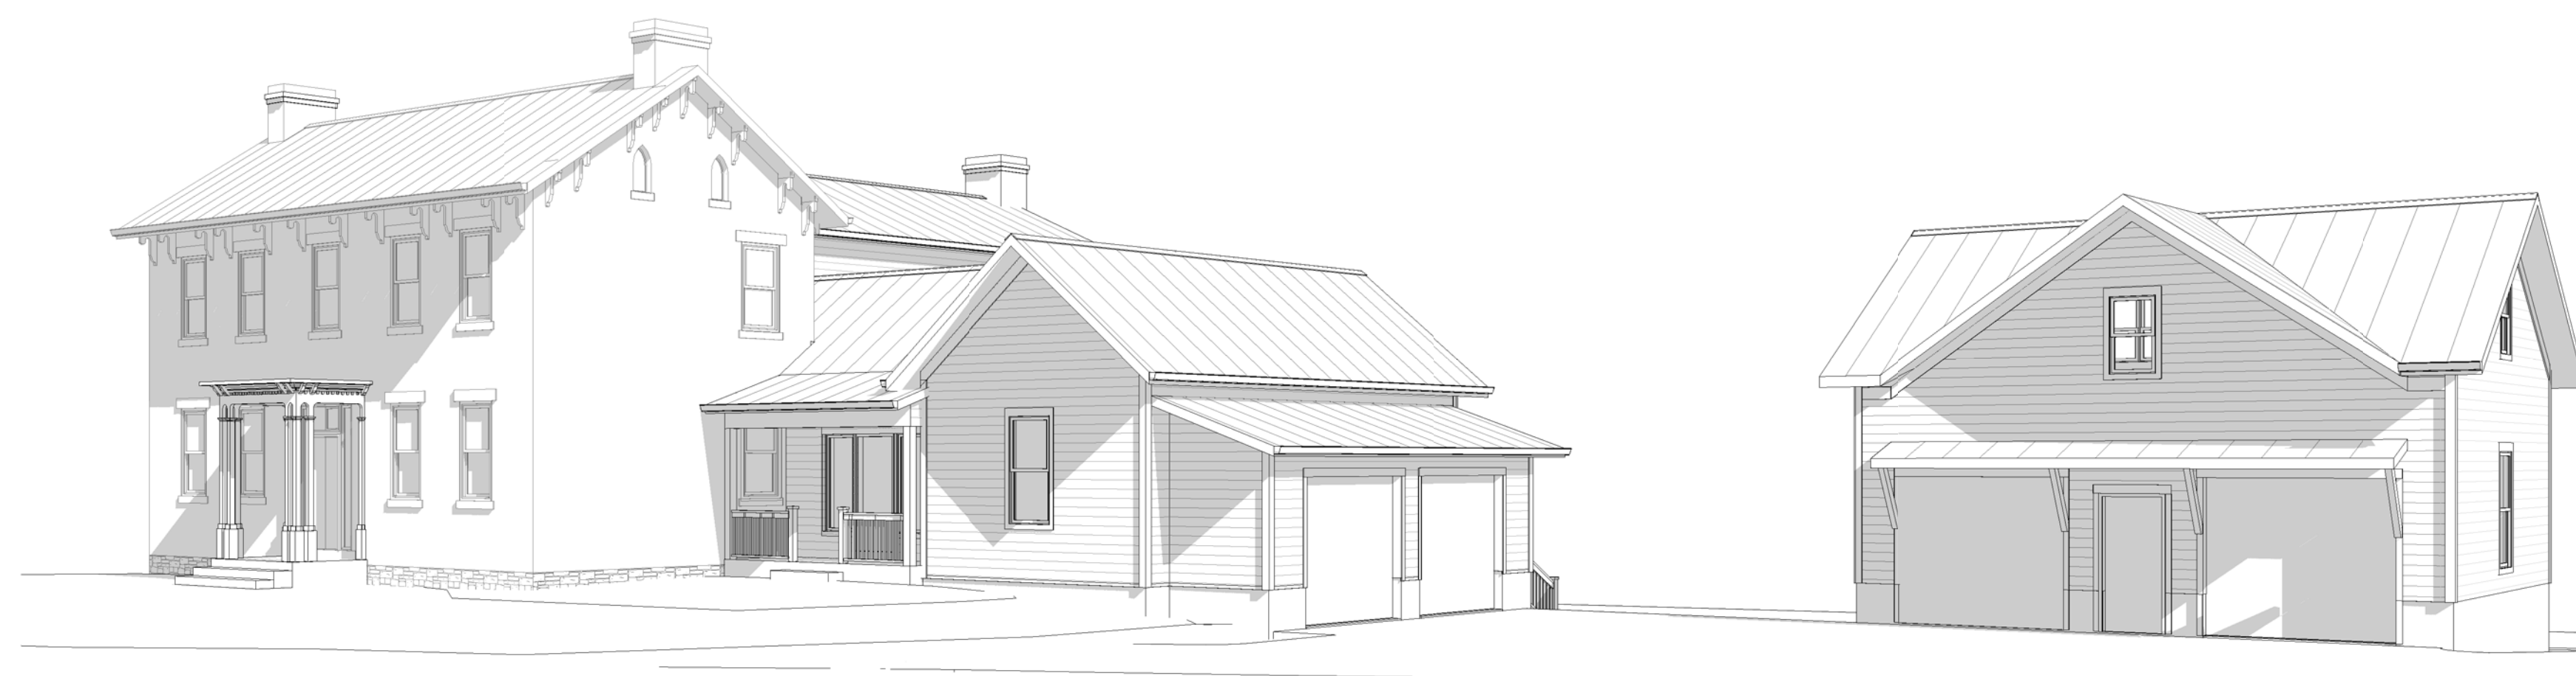

① 3D View 7

5927 Rings Road  
Dublin, Ohio

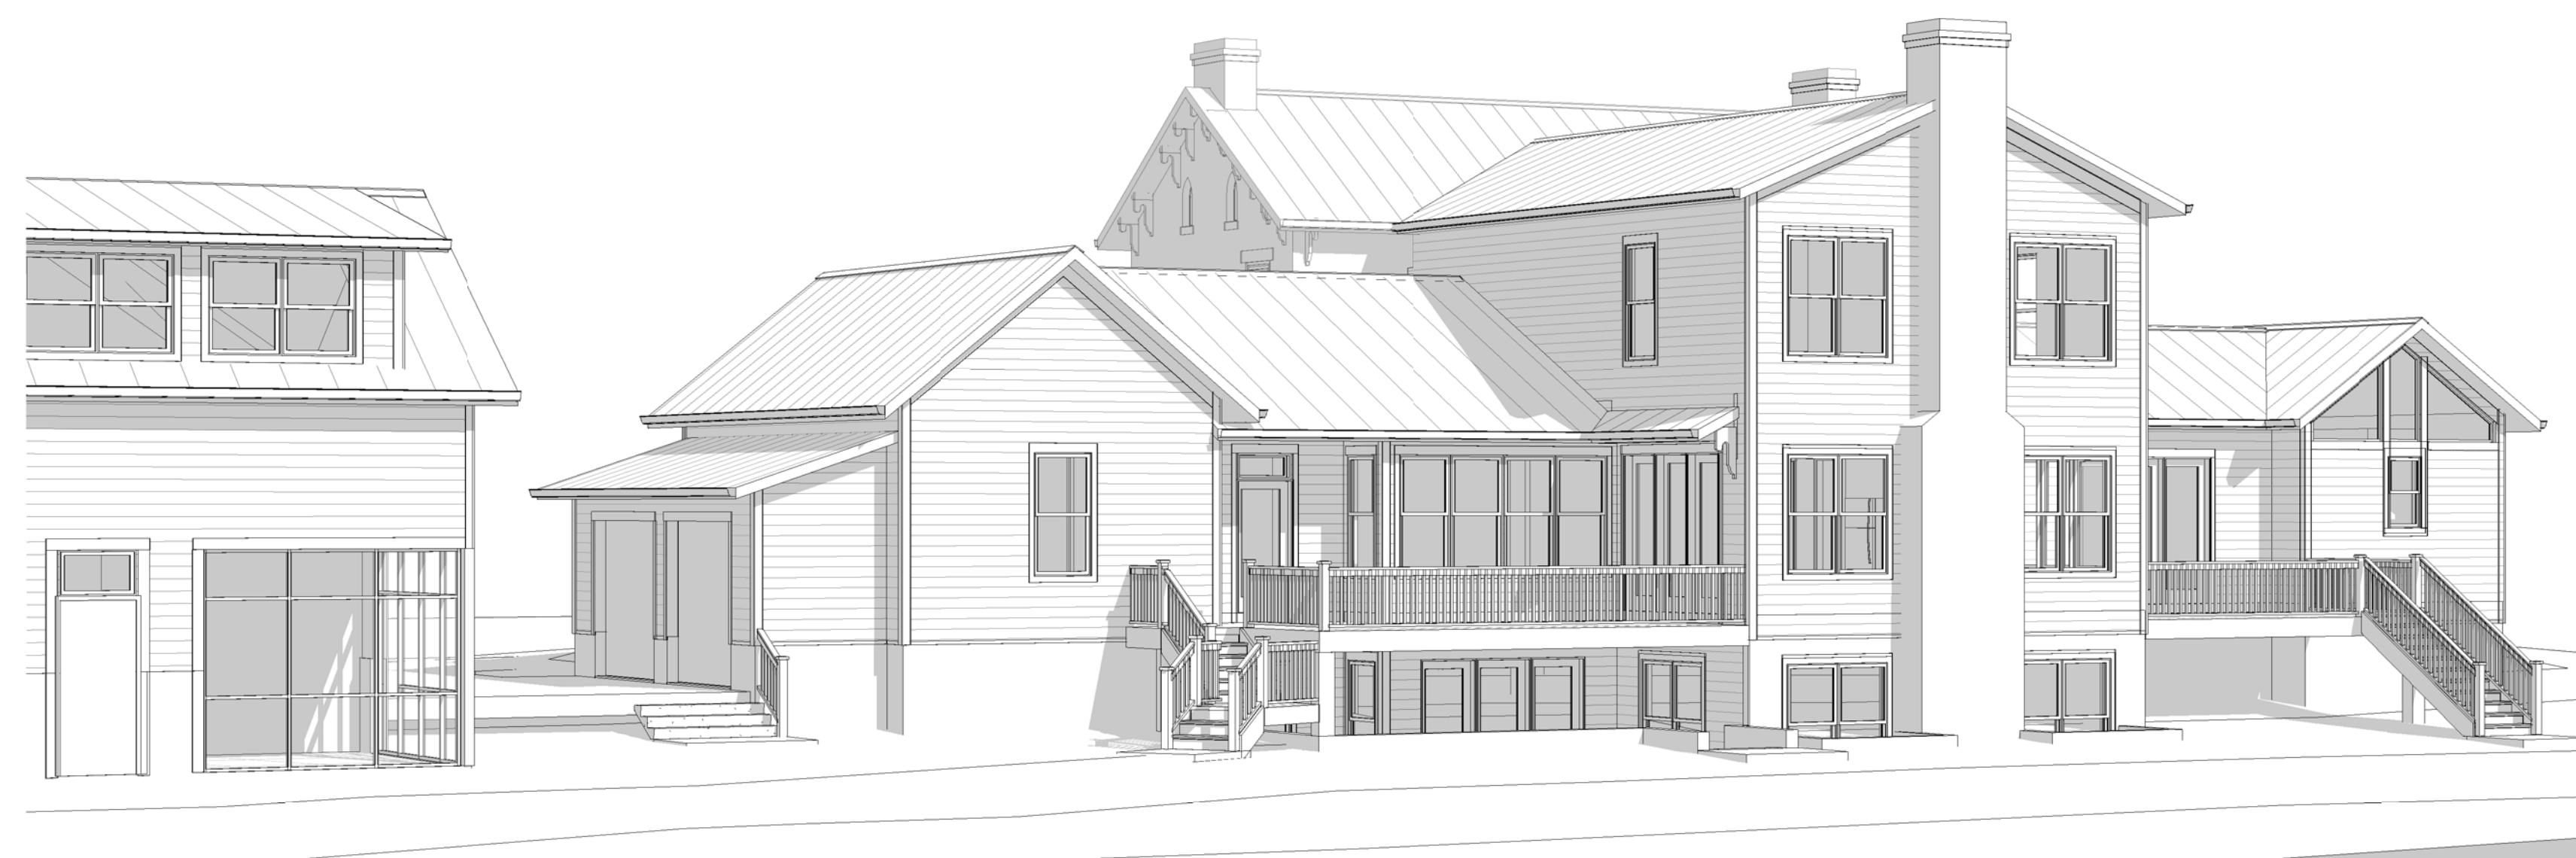

② 3D View 5

Date of Issue:  
2017-09-18  
Issued for:  
Project Status

Revision History:

**PRELIMINARY  
NOT FOR  
CONSTRUCTION**

Copyright © Date of Issue, Sullivan Bruck Architects, Incorporated. All rights reserved. The design concepts and other information contained herein are the intellectual property of the Architect, and are protected by national and international copyright law. This drawing is an instrument of service, and may not be reused, reproduced, or altered without the express written consent of the Architect.

Project Number  
17507.00

Perspective Views

P1-02