



Engineering
5800 Shier Rings Road • Dublin, OH 43017-1090
Phone: 614-410-4600 • Fax: 614-718-4346

Memo


To: Lacie Shipman, Administrative Support II
From: Carlos Gonzalez, Engineering Technician I *CG*
Date: March 22, 2019
Re: **Miscellaneous Address Assignment**

We have assigned the following address(es) for the use(es) noted:

USE	ADDRESS
Pergola - Avondale Senior Village	6349 Delta Loop, Dublin, Ohio, 43016

Please see the attached exhibit.

HOMEWOOD CORPORATION
PID 274-000137

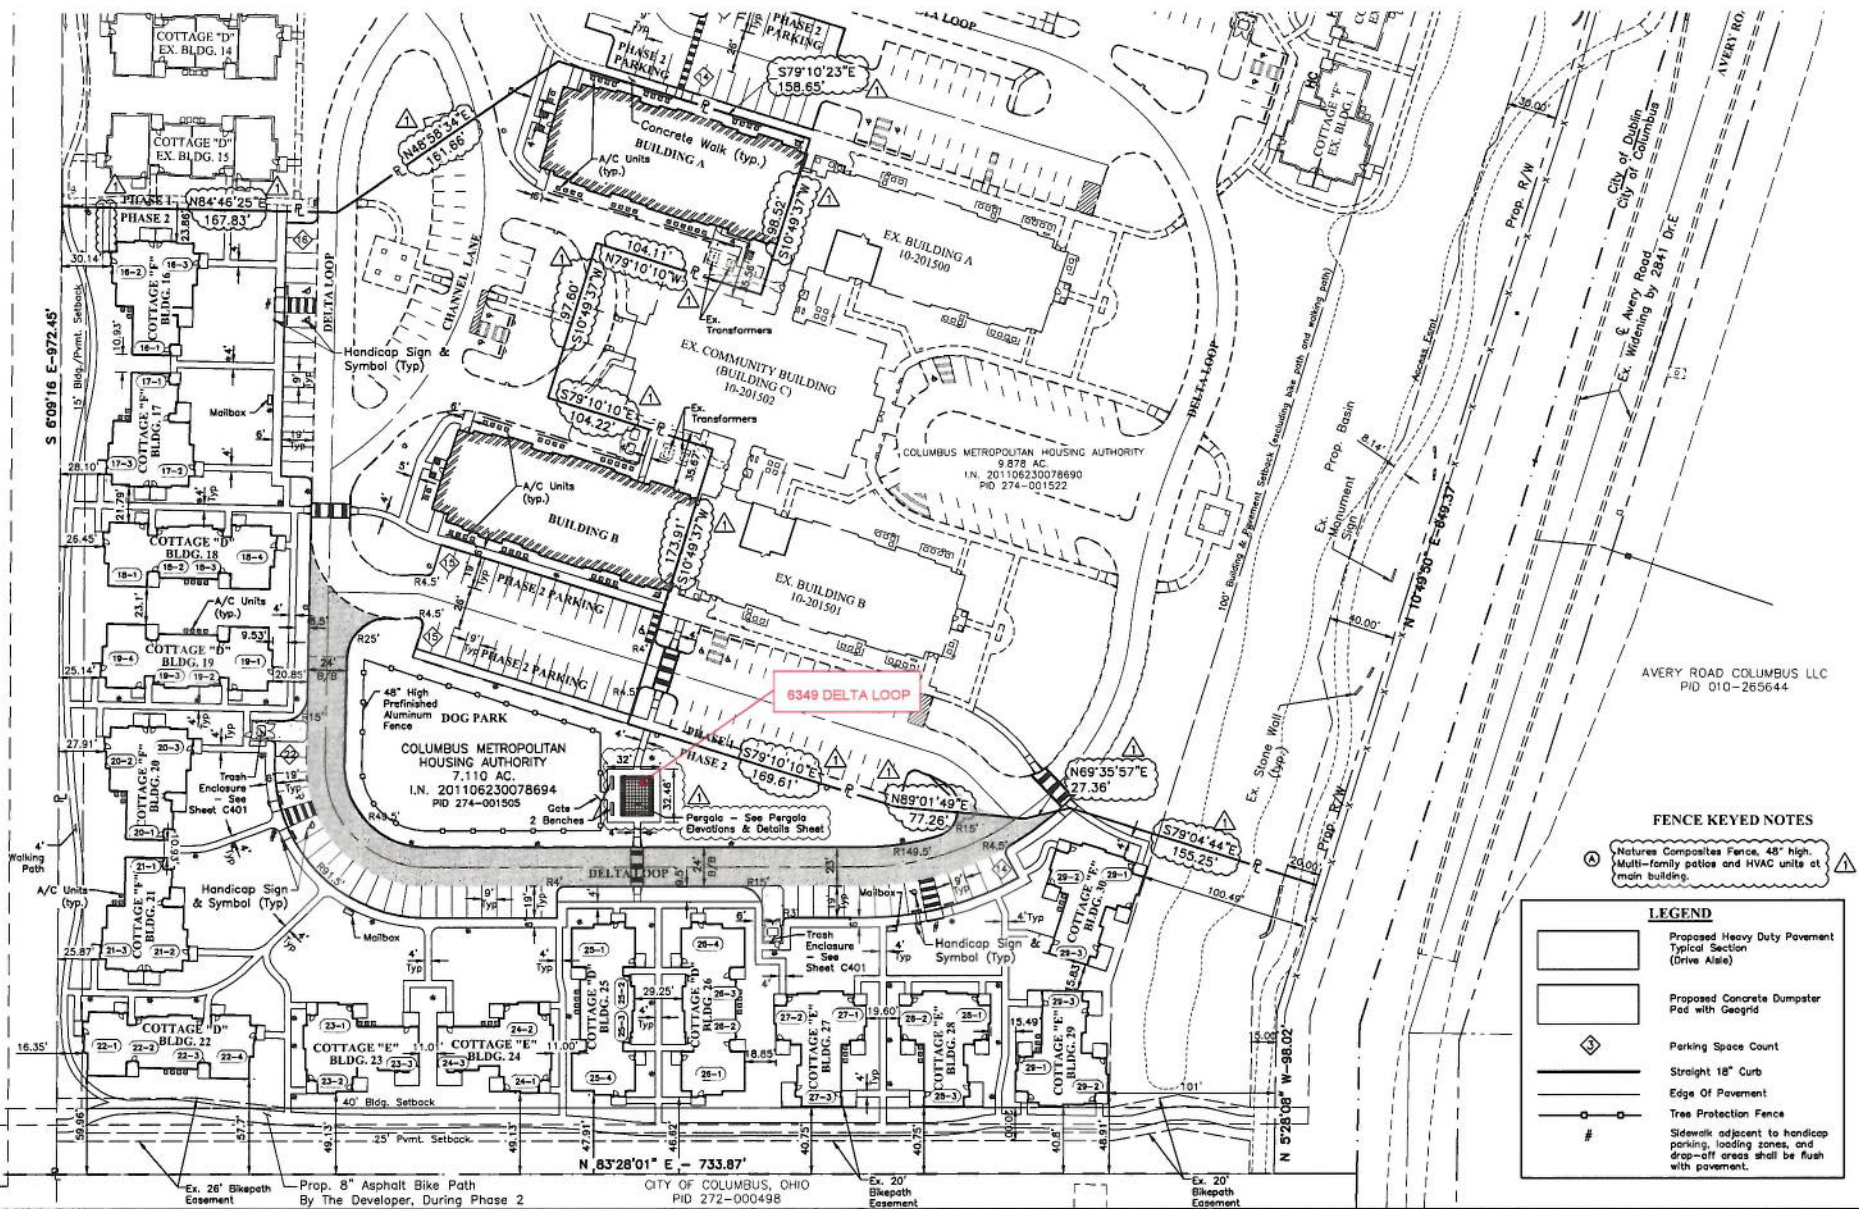

AVERY ROAD COLUMBUS LLC
PID 010-265644

FENCE KEYED NOTES

- (A) Nature's Composites Fence, 48" High, Multi-family patios and HVAC units at main building.

LEGEND

- Proposed Heavy Duty Pavement Typical Section (Drive Aisle)
- Proposed Concrete Dumpster Pad with Geogrid
- Parking Space Count
- Straight 18" Curb
- Edge Of Pavement
- Tree Protection Fence
- Sidewalk adjacent to handicap parking, loading zones, and drop-off areas shall be flush with pavement.