





SITE PLAN | EXISTING

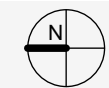

**SITE PLAN | HARDSCAPE**

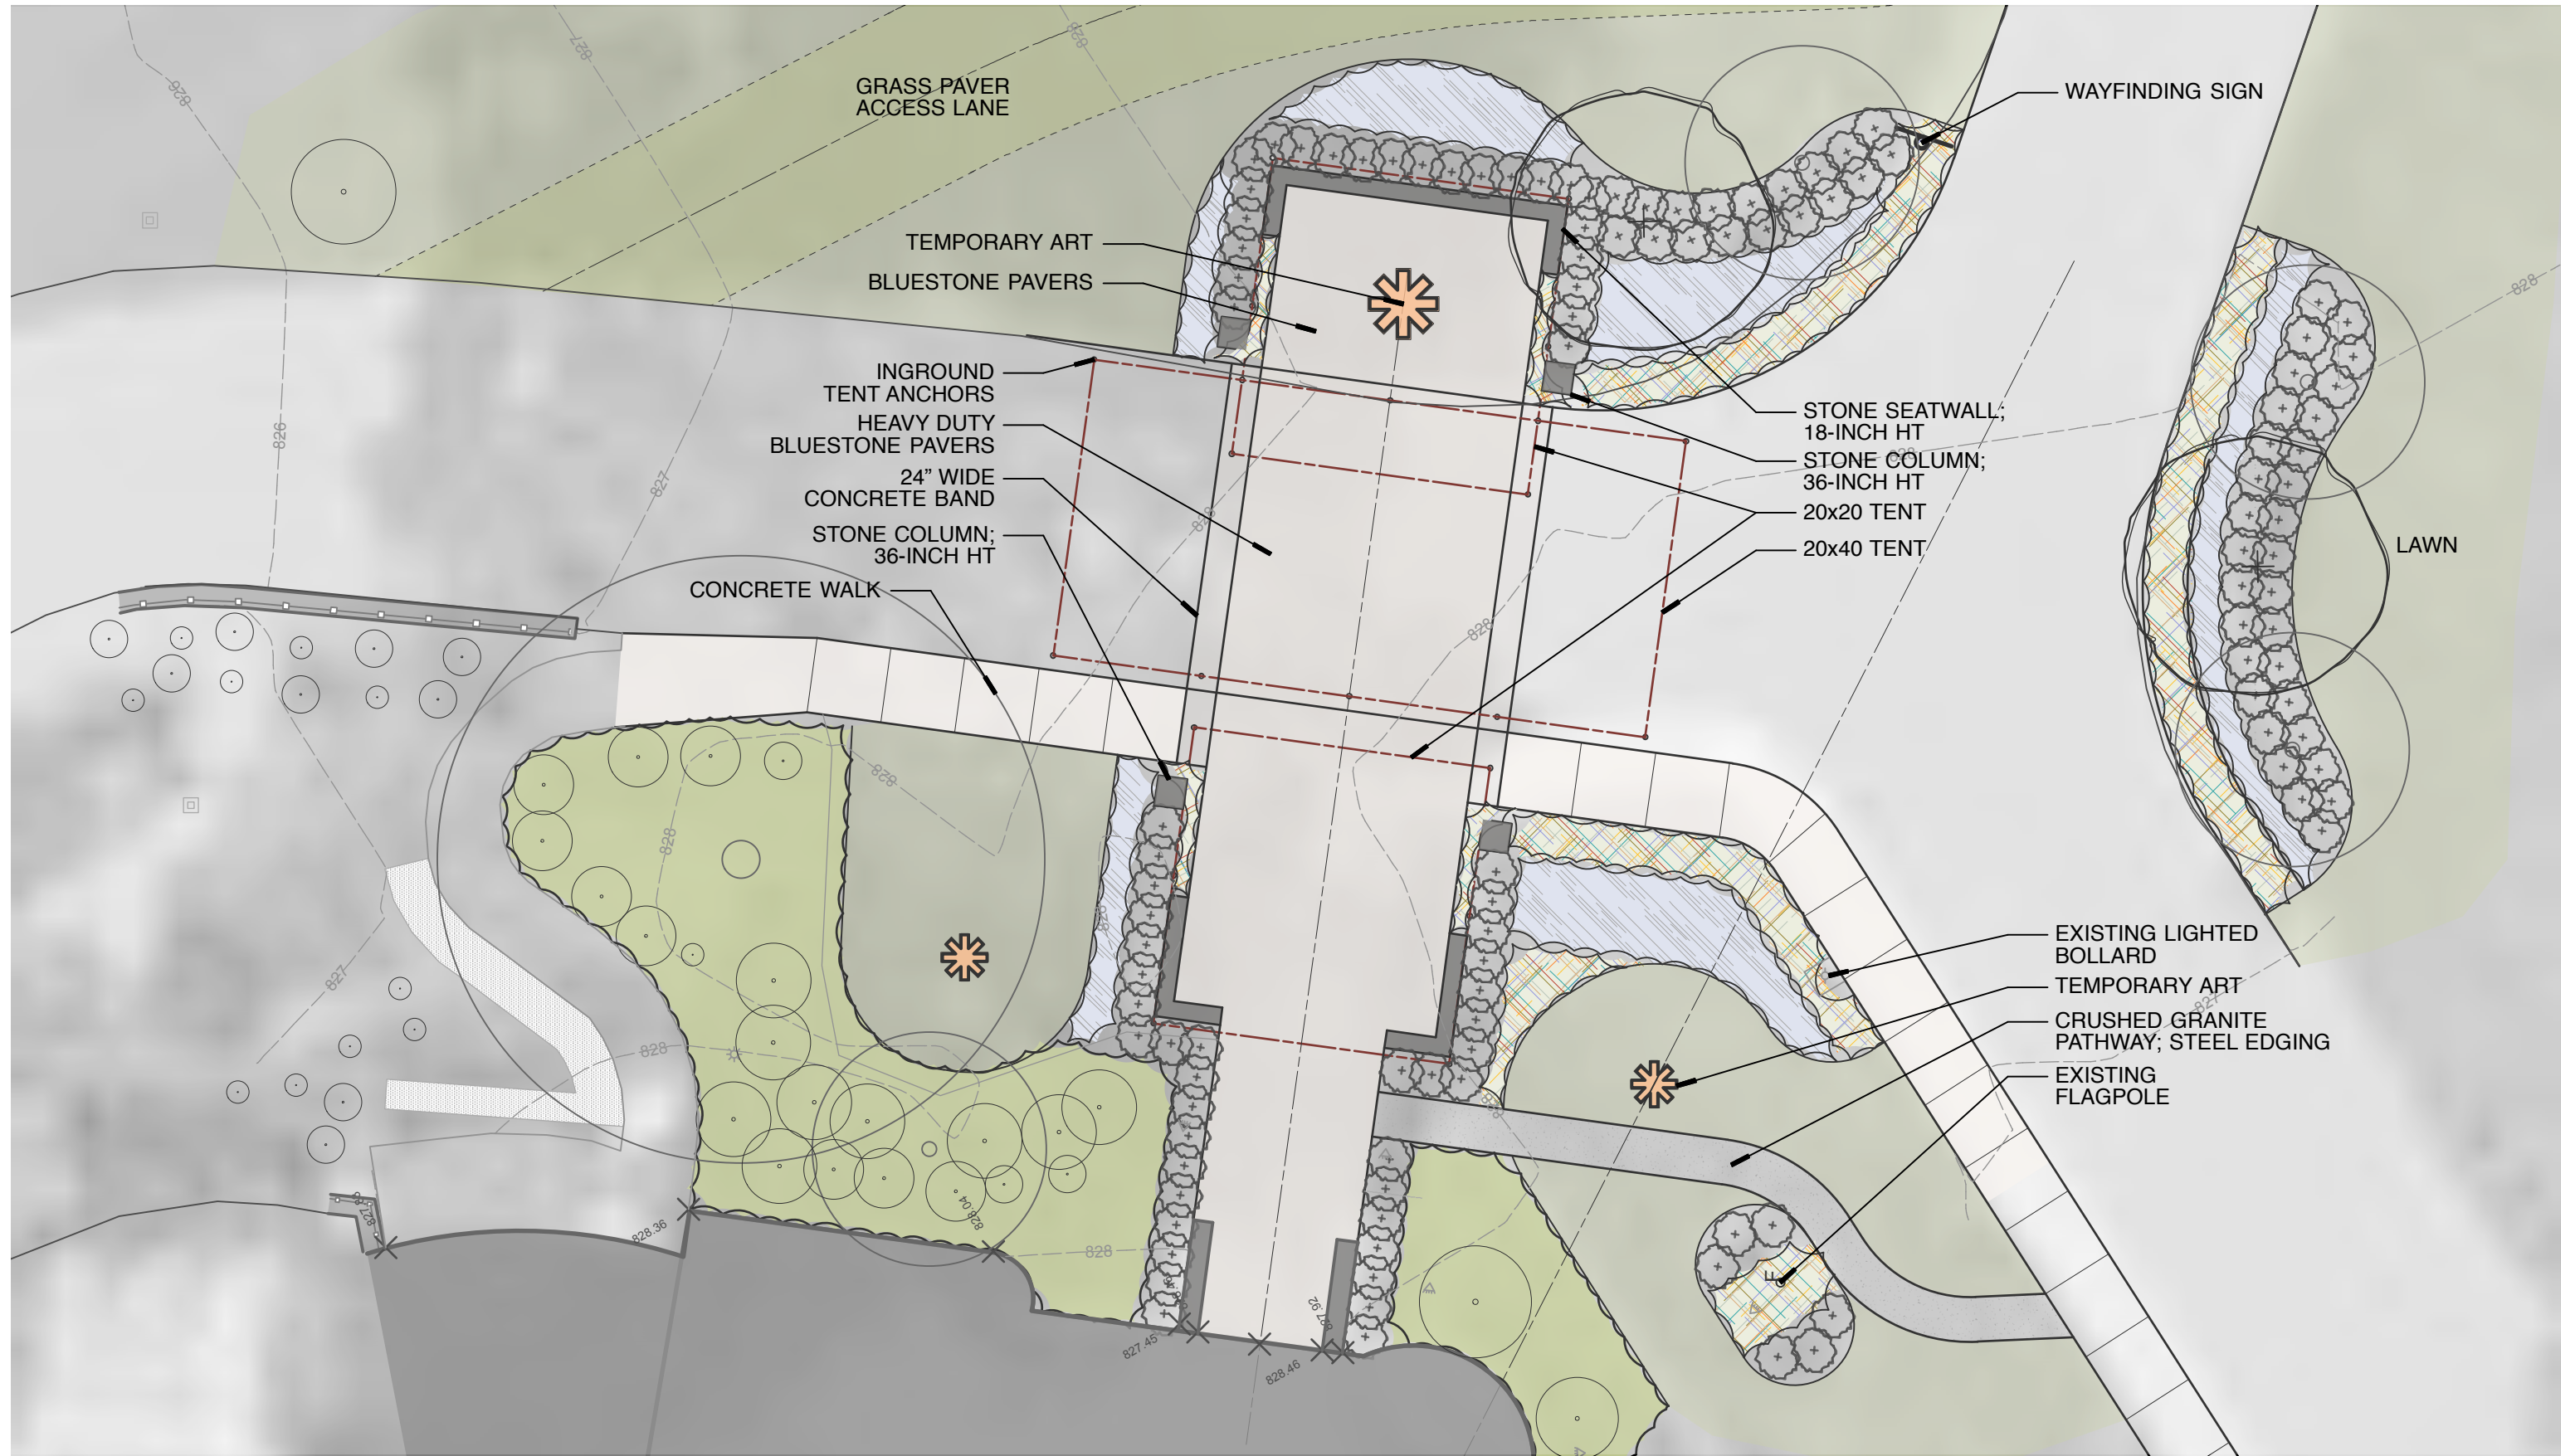

SITE PLAN | LAYOUT

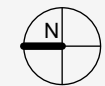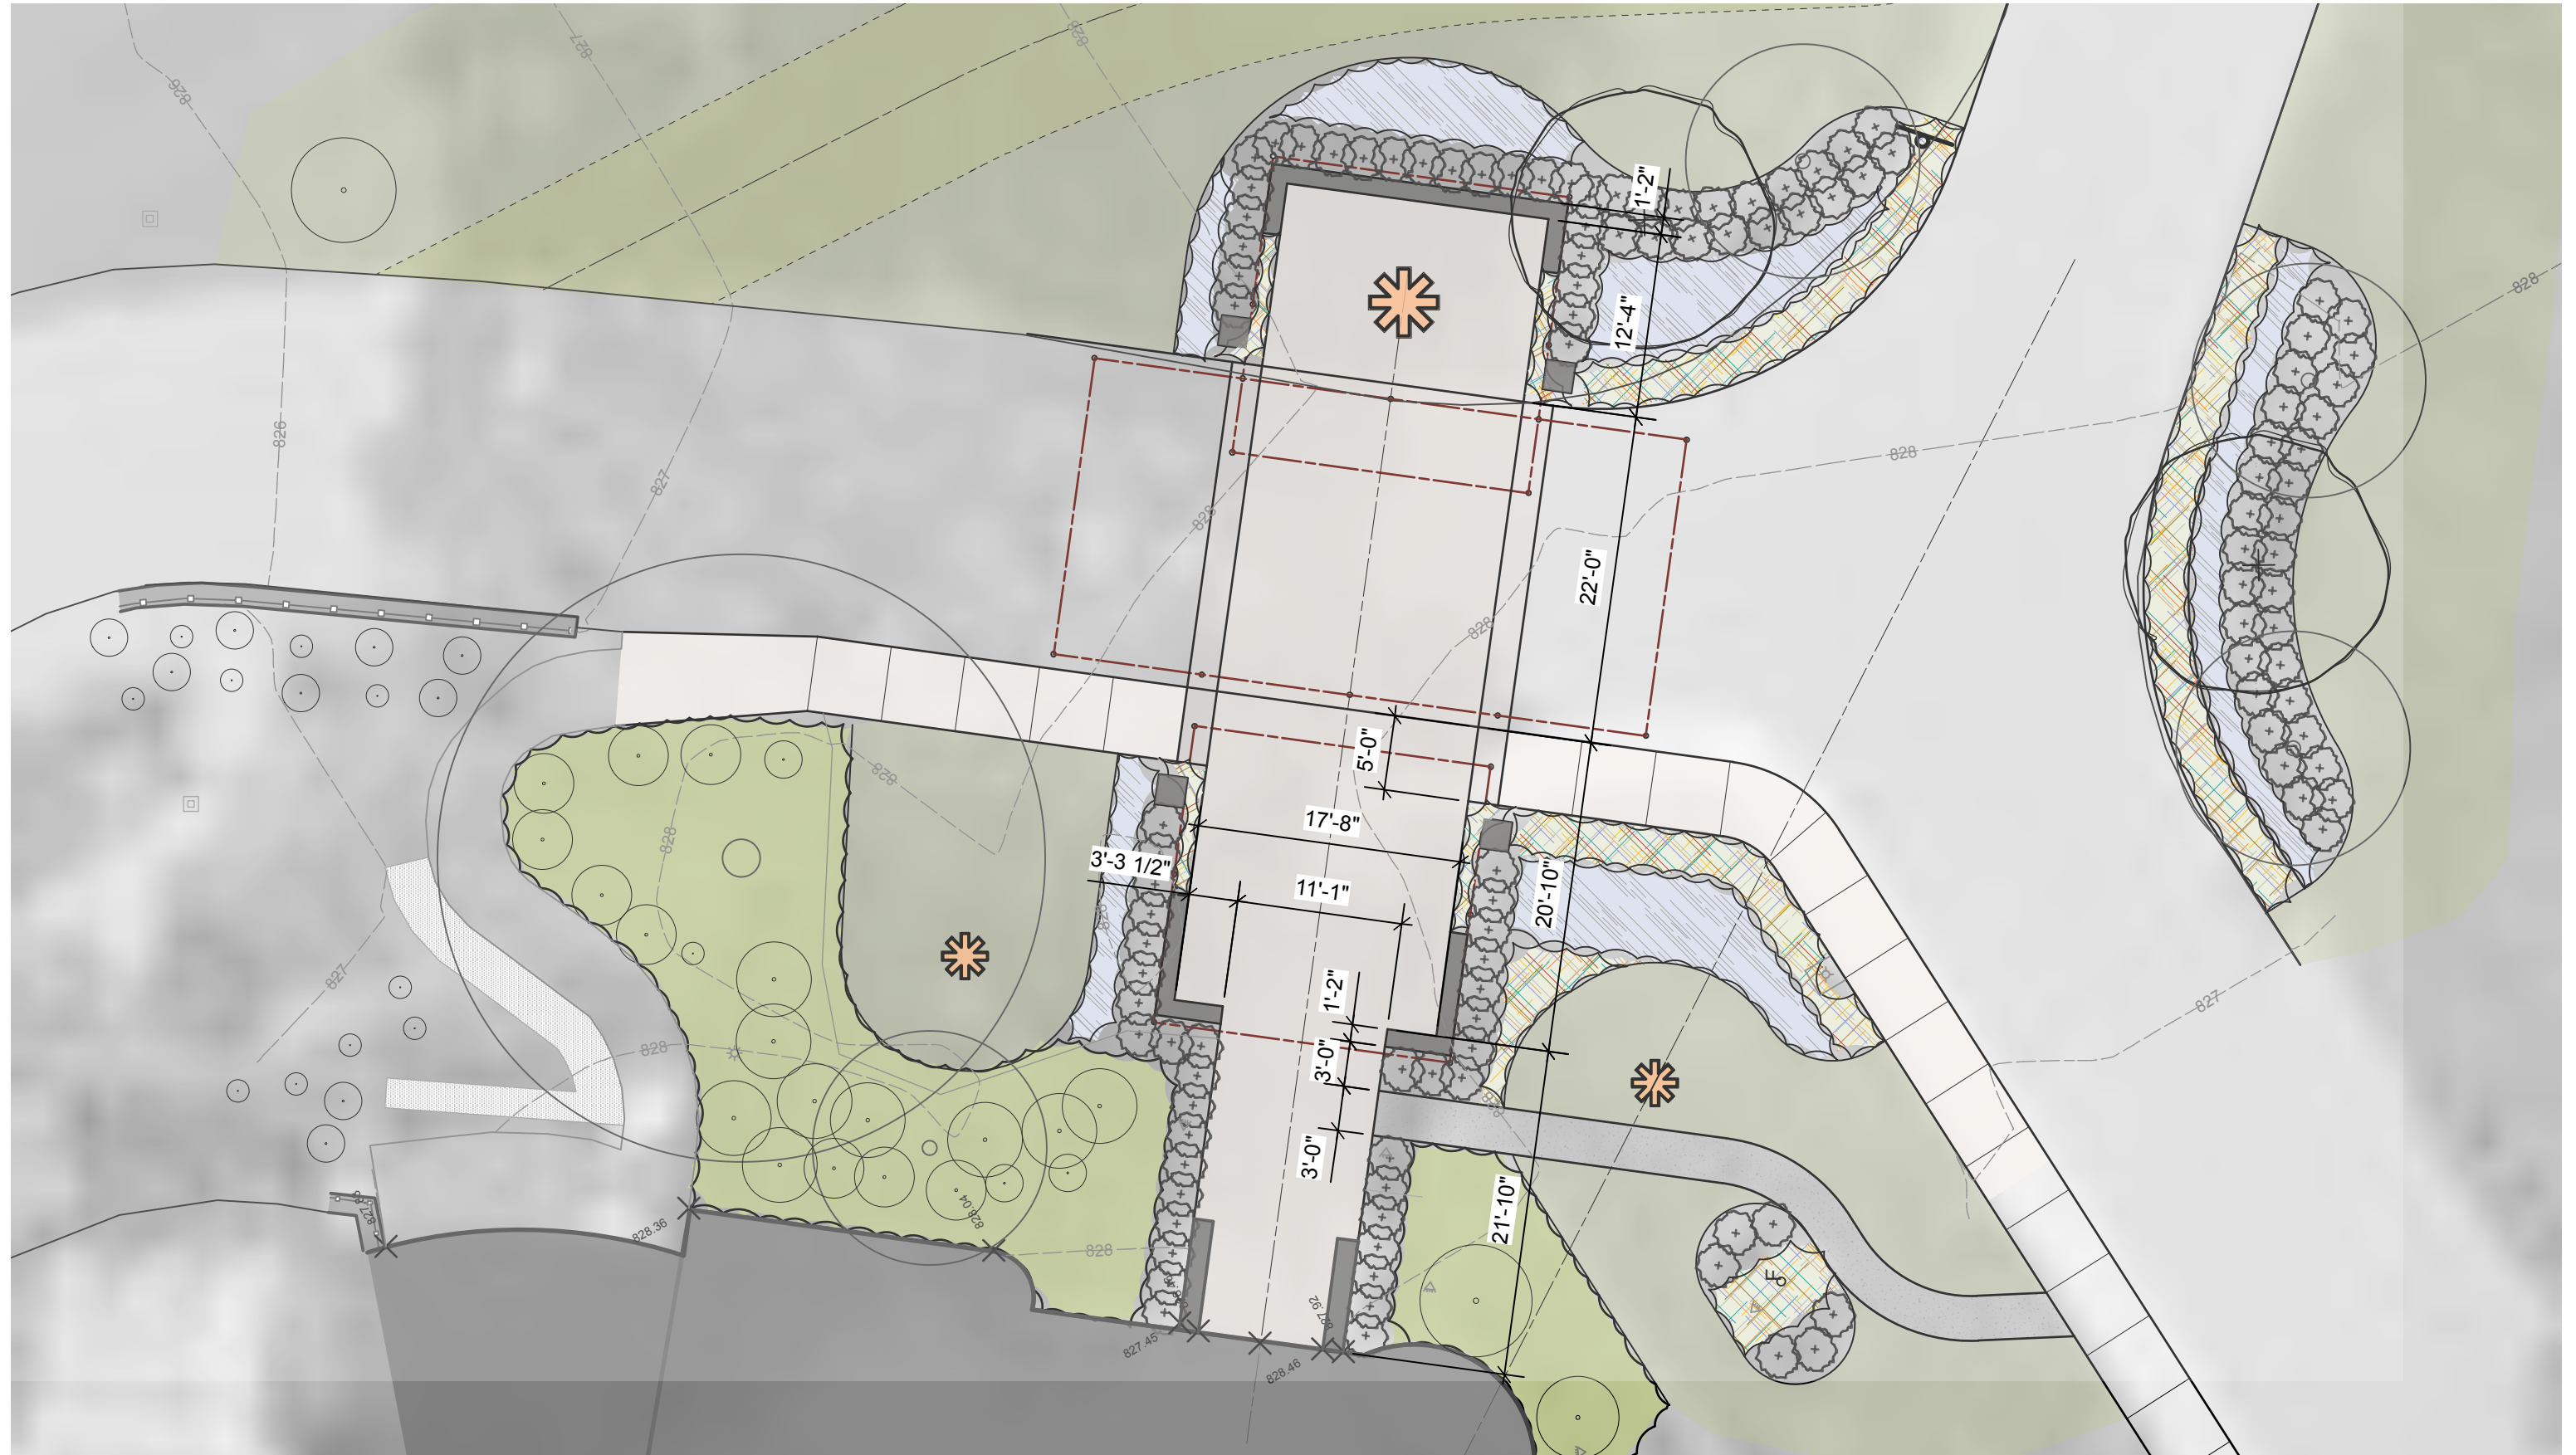

**SITE PLAN | PLANTING**

