


INITIAL CONCEPT – MAIN FLOOR

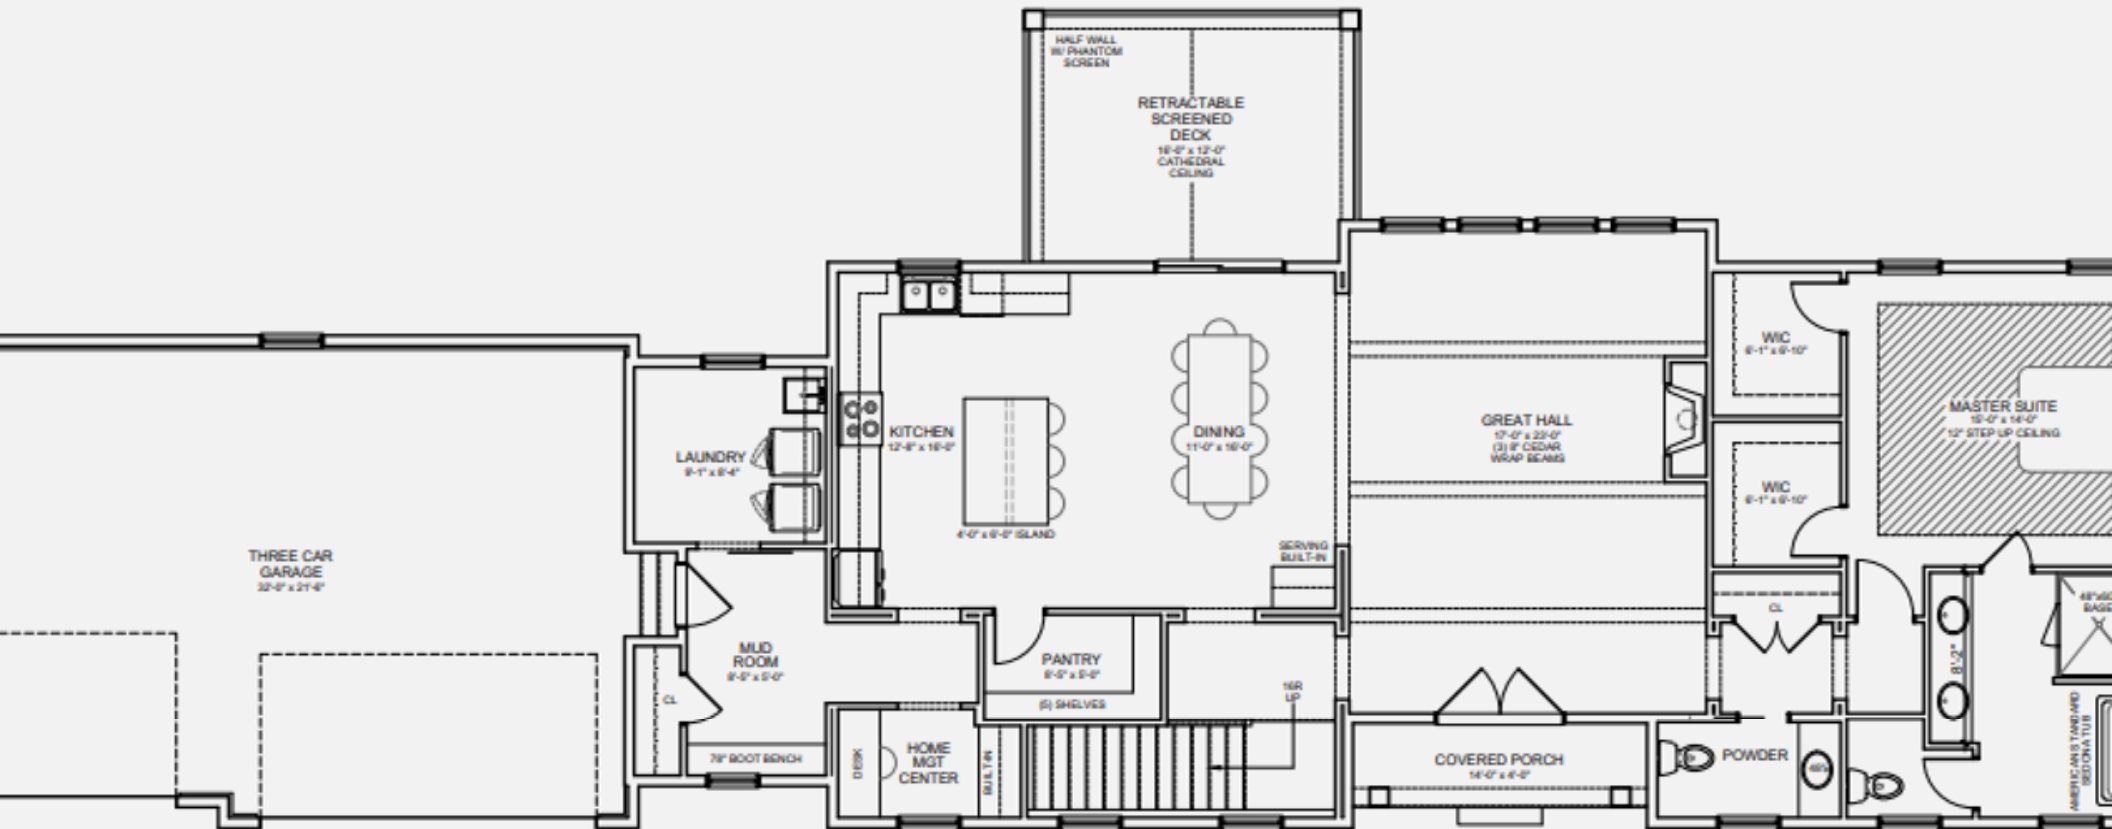

WIDERSCHNEIN

FIRST FLOOR = 1882 S.F.
10 FOOT CEILING
DATE: SEPTEMBER 26, 2018
COPPERTREEHOMES.COM